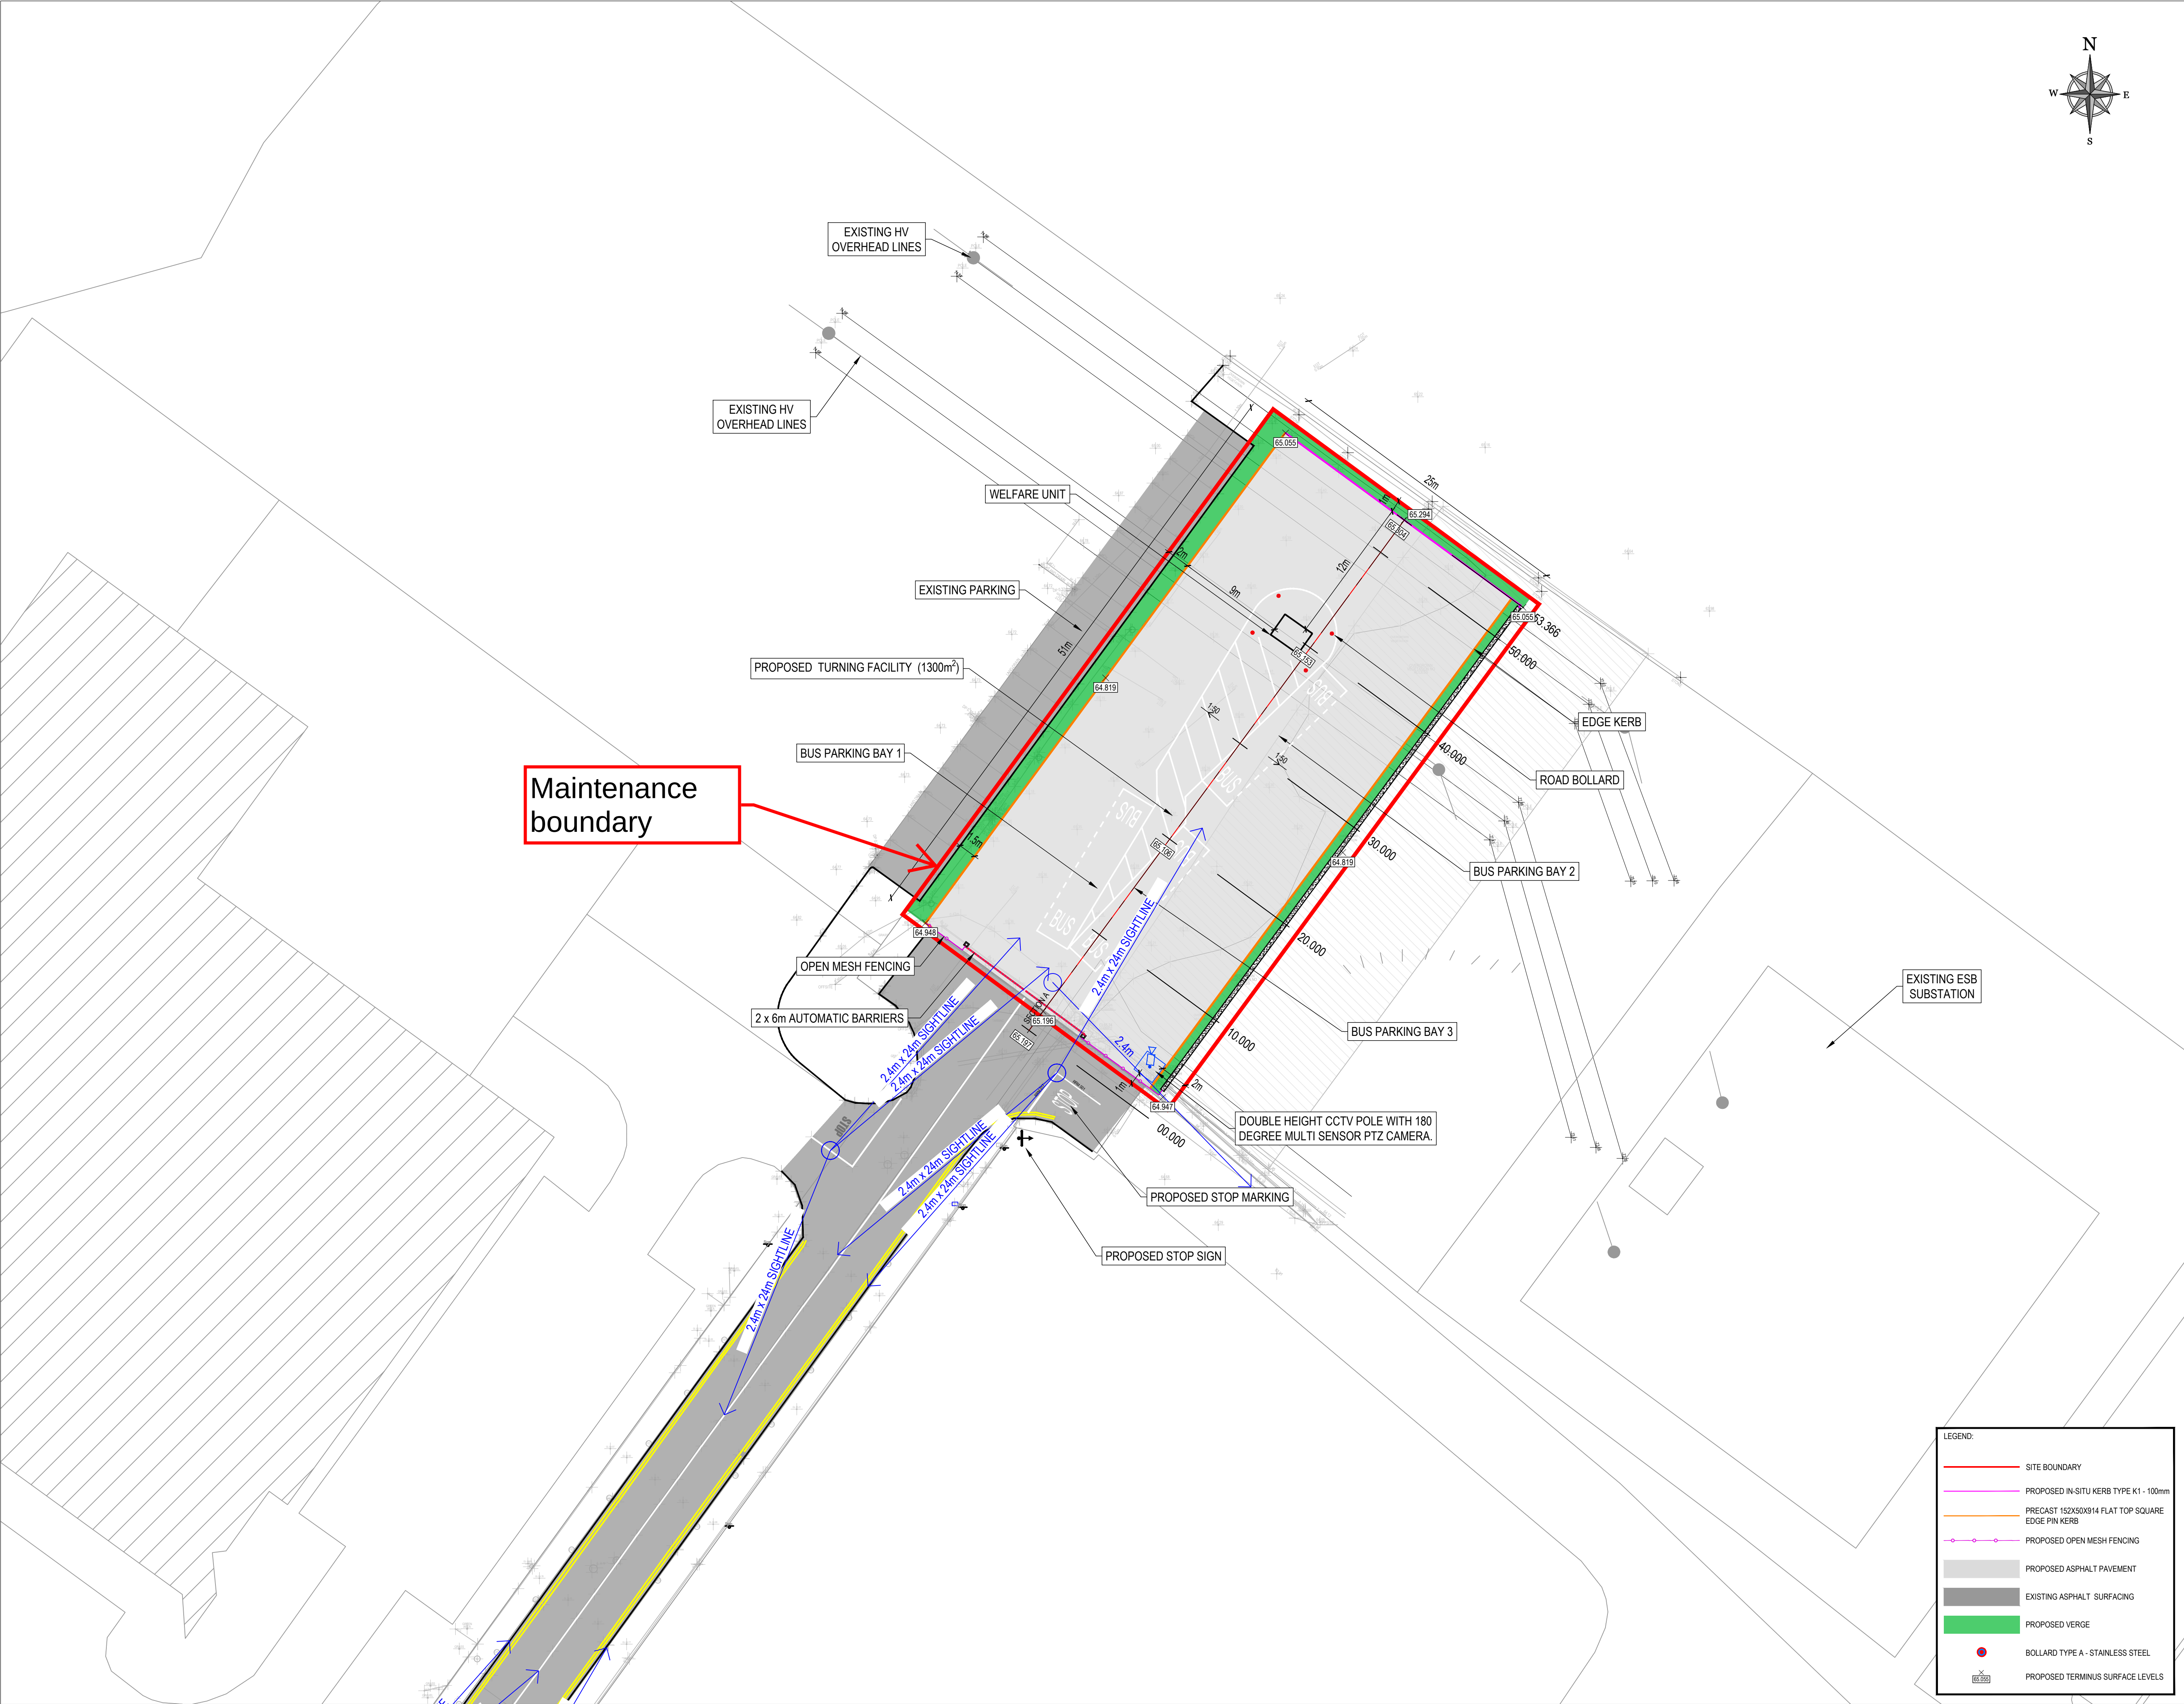



© COPYRIGHT OF THIS DRAWING IS RESERVED BY DBFL CONSULTING ENGINEERS. NO PART SHALL BE REPRODUCED OR TRANSMITTED WITHOUT THEIR WRITTEN PERMISSION.

NO CHANGES OF WHATSOEVER NATURE ARE TO BE MADE TO ANY DETAILS SET OUT OR CONTAINED IN ANY DBFL SPECIFICATIONS OR DRAWINGS UNLESS THE EXPRESS CONSENT HAS BEEN OBTAINED IN ADVANCE, IN WRITING, FROM DBFL.

- NOTES:
- GENERAL NOTES:
1. ALL WORKS SHALL BE CONSTRUCTED IN ACCORDANCE WITH THE WORKS REQUIREMENTS.
 2. ALL DIMENSIONS ARE IN METRES UNLESS SPECIFIED OTHERWISE.
 3. ALL COORDINATES ARE TO THE ITM (IRISH TRANSVERSE MERCATOR) GEOGRAPHIC COORDINATE SYSTEM.
 4. ALL LEVELS ARE TO ORDNANCE DATUM IRELAND (MALIN HEAD).
 5. ALL TEMPORARY TRAFFIC MANAGEMENT SHALL COMPLY FULLY WITH THE WORKS REQUIREMENTS.
 6. ALL VEHICULAR, PEDESTRIAN & CYCLE ROUTES WITHIN AND SURROUNDING THE WORKS EXTENTS MUST BE MAINTAINED THROUGHOUT THE WORKS IN ACCORDANCE WITH THE CONTRACTORS APPROVED TEMPORARY TRAFFIC MANAGEMENT PLAN.
 7. ALL PERMANENT TRAFFIC MANAGEMENT TO BE CONCEALED/REMOVED OR INCORPORATED INTO THE CONTRACTORS TEMPORARY TRAFFIC MANAGEMENT PLAN THROUGHOUT WORKS AND TRANSFERRED ONLY WHEN AGREED WITH LOCAL AUTHORITY TRAFFIC DEPARTMENT.
 8. THE CONTRACTOR IS RESPONSIBLE FOR THE ONGOING MAINTENANCE OF TRAFFIC SIGNALS FROM THE STARTING DATE TO SUBSTANTIAL COMPLETION. THIS INCLUDES ALL TEMPORARY TRAFFIC SIGNALS WHILE IN TRANSITION BETWEEN THE CURRENT TRAFFIC MANAGEMENT REGIME AND THE PROPOSED TRAFFIC MANAGEMENT REGIME.
 10. BUS SHELTERS/STOPS SHALL REMAIN OPERATIONAL THROUGHOUT WORKS AND ONLY BEING REMOVED WHEN DIRECTED BY THE EMPLOYERS REPRESENTATIVE IN CONSULTATION WITH BUS OPERATORS.
 11. ALL AGGREGATES PROPOSED FOR USE ON THIS SCHEME SHALL MEET FULLY THE REQUIREMENTS OF THE CONTRACT SPECIFICATION AND IN ADDITION THE REQUIREMENTS STATED IN STANDARD RECOMMENDATION S.R. 21:2014 GUIDANCE ON THE USE OF IS. EN 1242:2002 +A1:2007 - AGGREGATES FOR UNBOUND AND HYDRAULICALLY SOUND MATERIALS FOR USE IN CIVIL ENGINEERING.

DRAWING SPECIFIC NOTES:

KEY PLAN

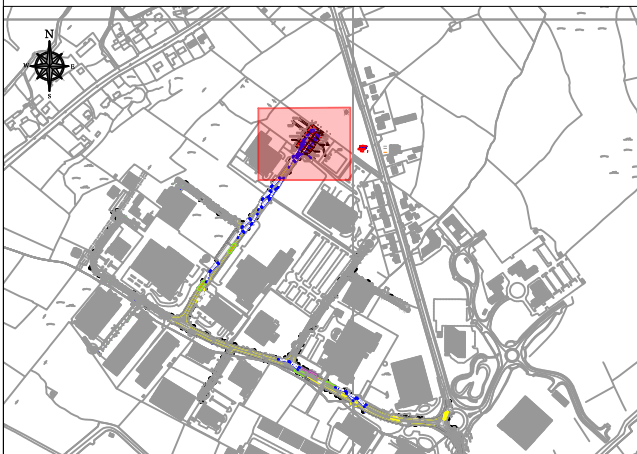

ORDNANCE SURVEY IRELAND LICENCE
No CYAL50276885
© ORDNANCE SURVEY IRELAND
GOVERNMENT OF IRELAND

P02	27-03-2025	PLANNING ISSUE	LM	JJM
P01	14-03-2025	PLANNING ISSUE	LM	JJM
rev	date	description	by	chkd.

STATUS CODES	
purpose	acceptance
P3 - PLANNING PERMISSION	S - ISSUED

DBFL
CONSULTING ENGINEERS

T: +353 1 400 4000 | E: info@dbfl.ie | W: www.dbfl.ie

DUBLIN | CORK | GALWAY | WATERFORD

project ref.
IDA PARKMORE BUS TURNING FACILITY

drawing title
GENERAL ARRANGEMENT

client
IDA

designed by	author	scale	sheet size
LM	LM	1:250	A1

drawing no.	revision
240143-X-0100-Z00-DTM-DR-DBFL-CE-1201	P02