


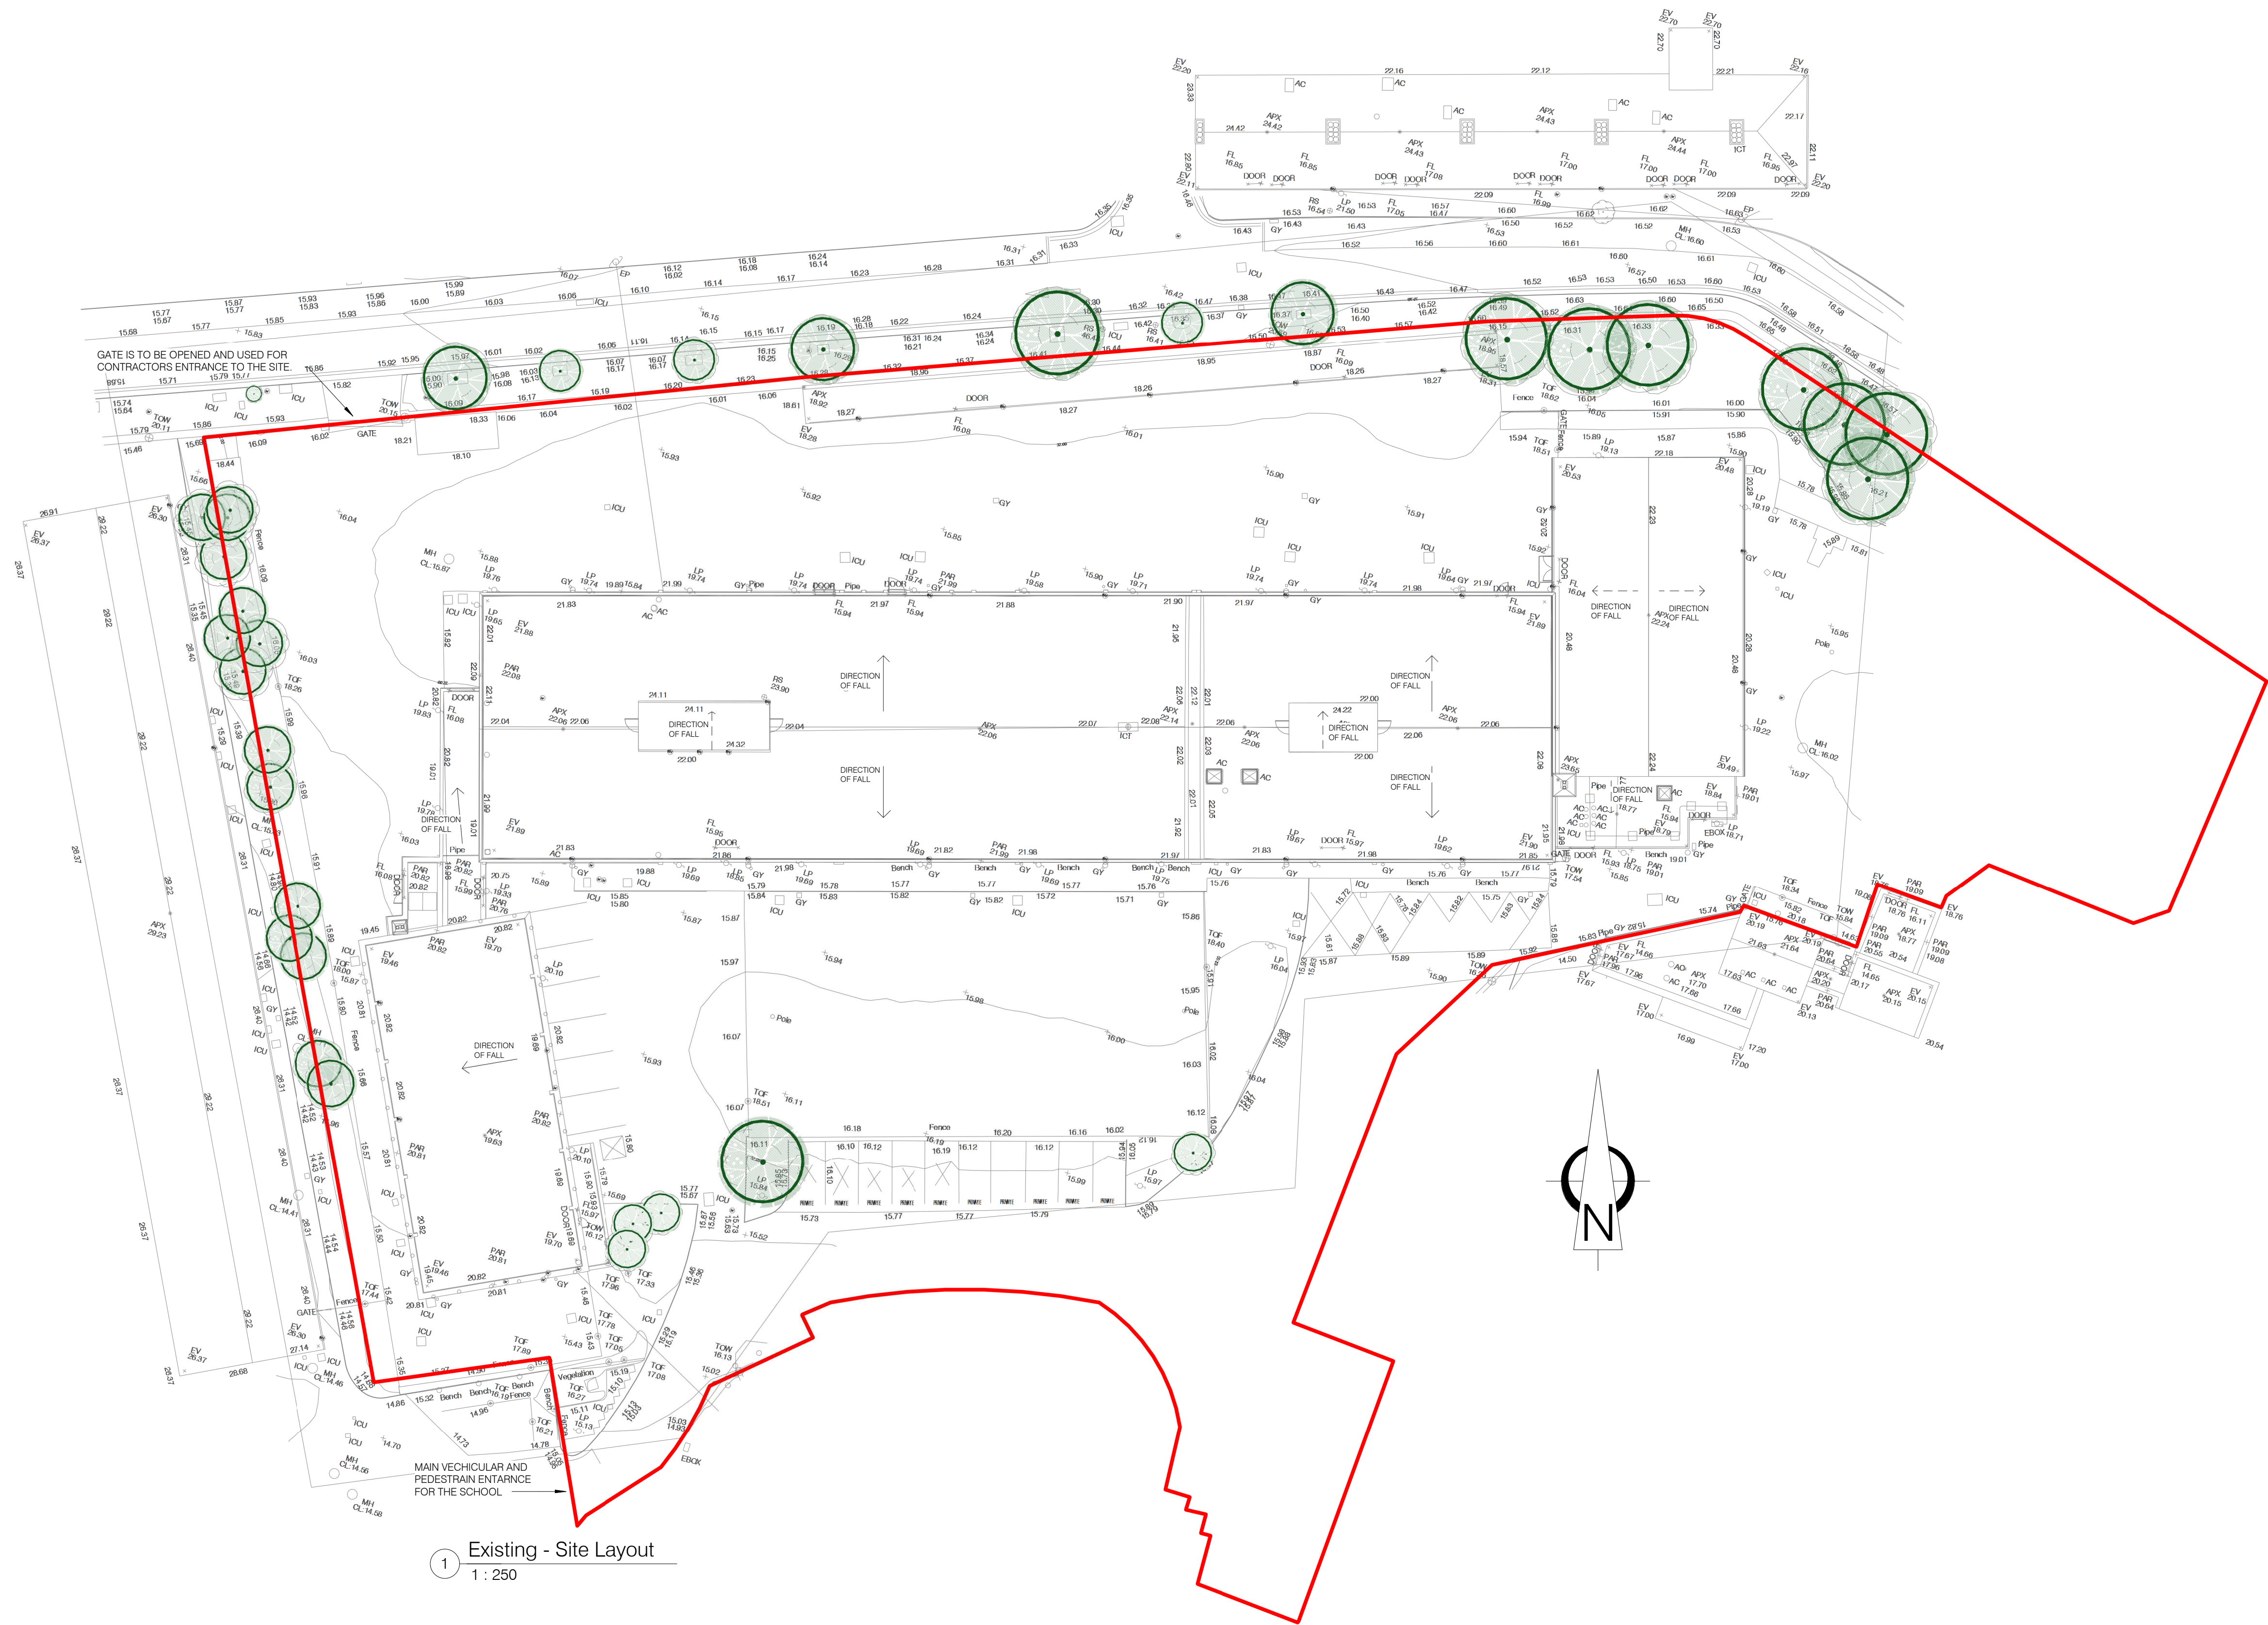

1 Existing - Site Layout
1 : 250

SITE LEGEND

NOTE: BUILDING LEGEND TO BE READ IN CONJUNCTION WITH ACCOMPANYING DRAWINGS AND SPECIFICATION DOCUMENTS.

NOTE: CONTRACTOR TO REFER TO STRUCTURAL ENGINEERS DRAWINGS AND SPECIFICATION

SITE BOUNDARY INDICATED THUS INDICATED THUS

SITE AREA = 7123 M²

Rev	Description:	Date:

Rev	Description:	Date: