


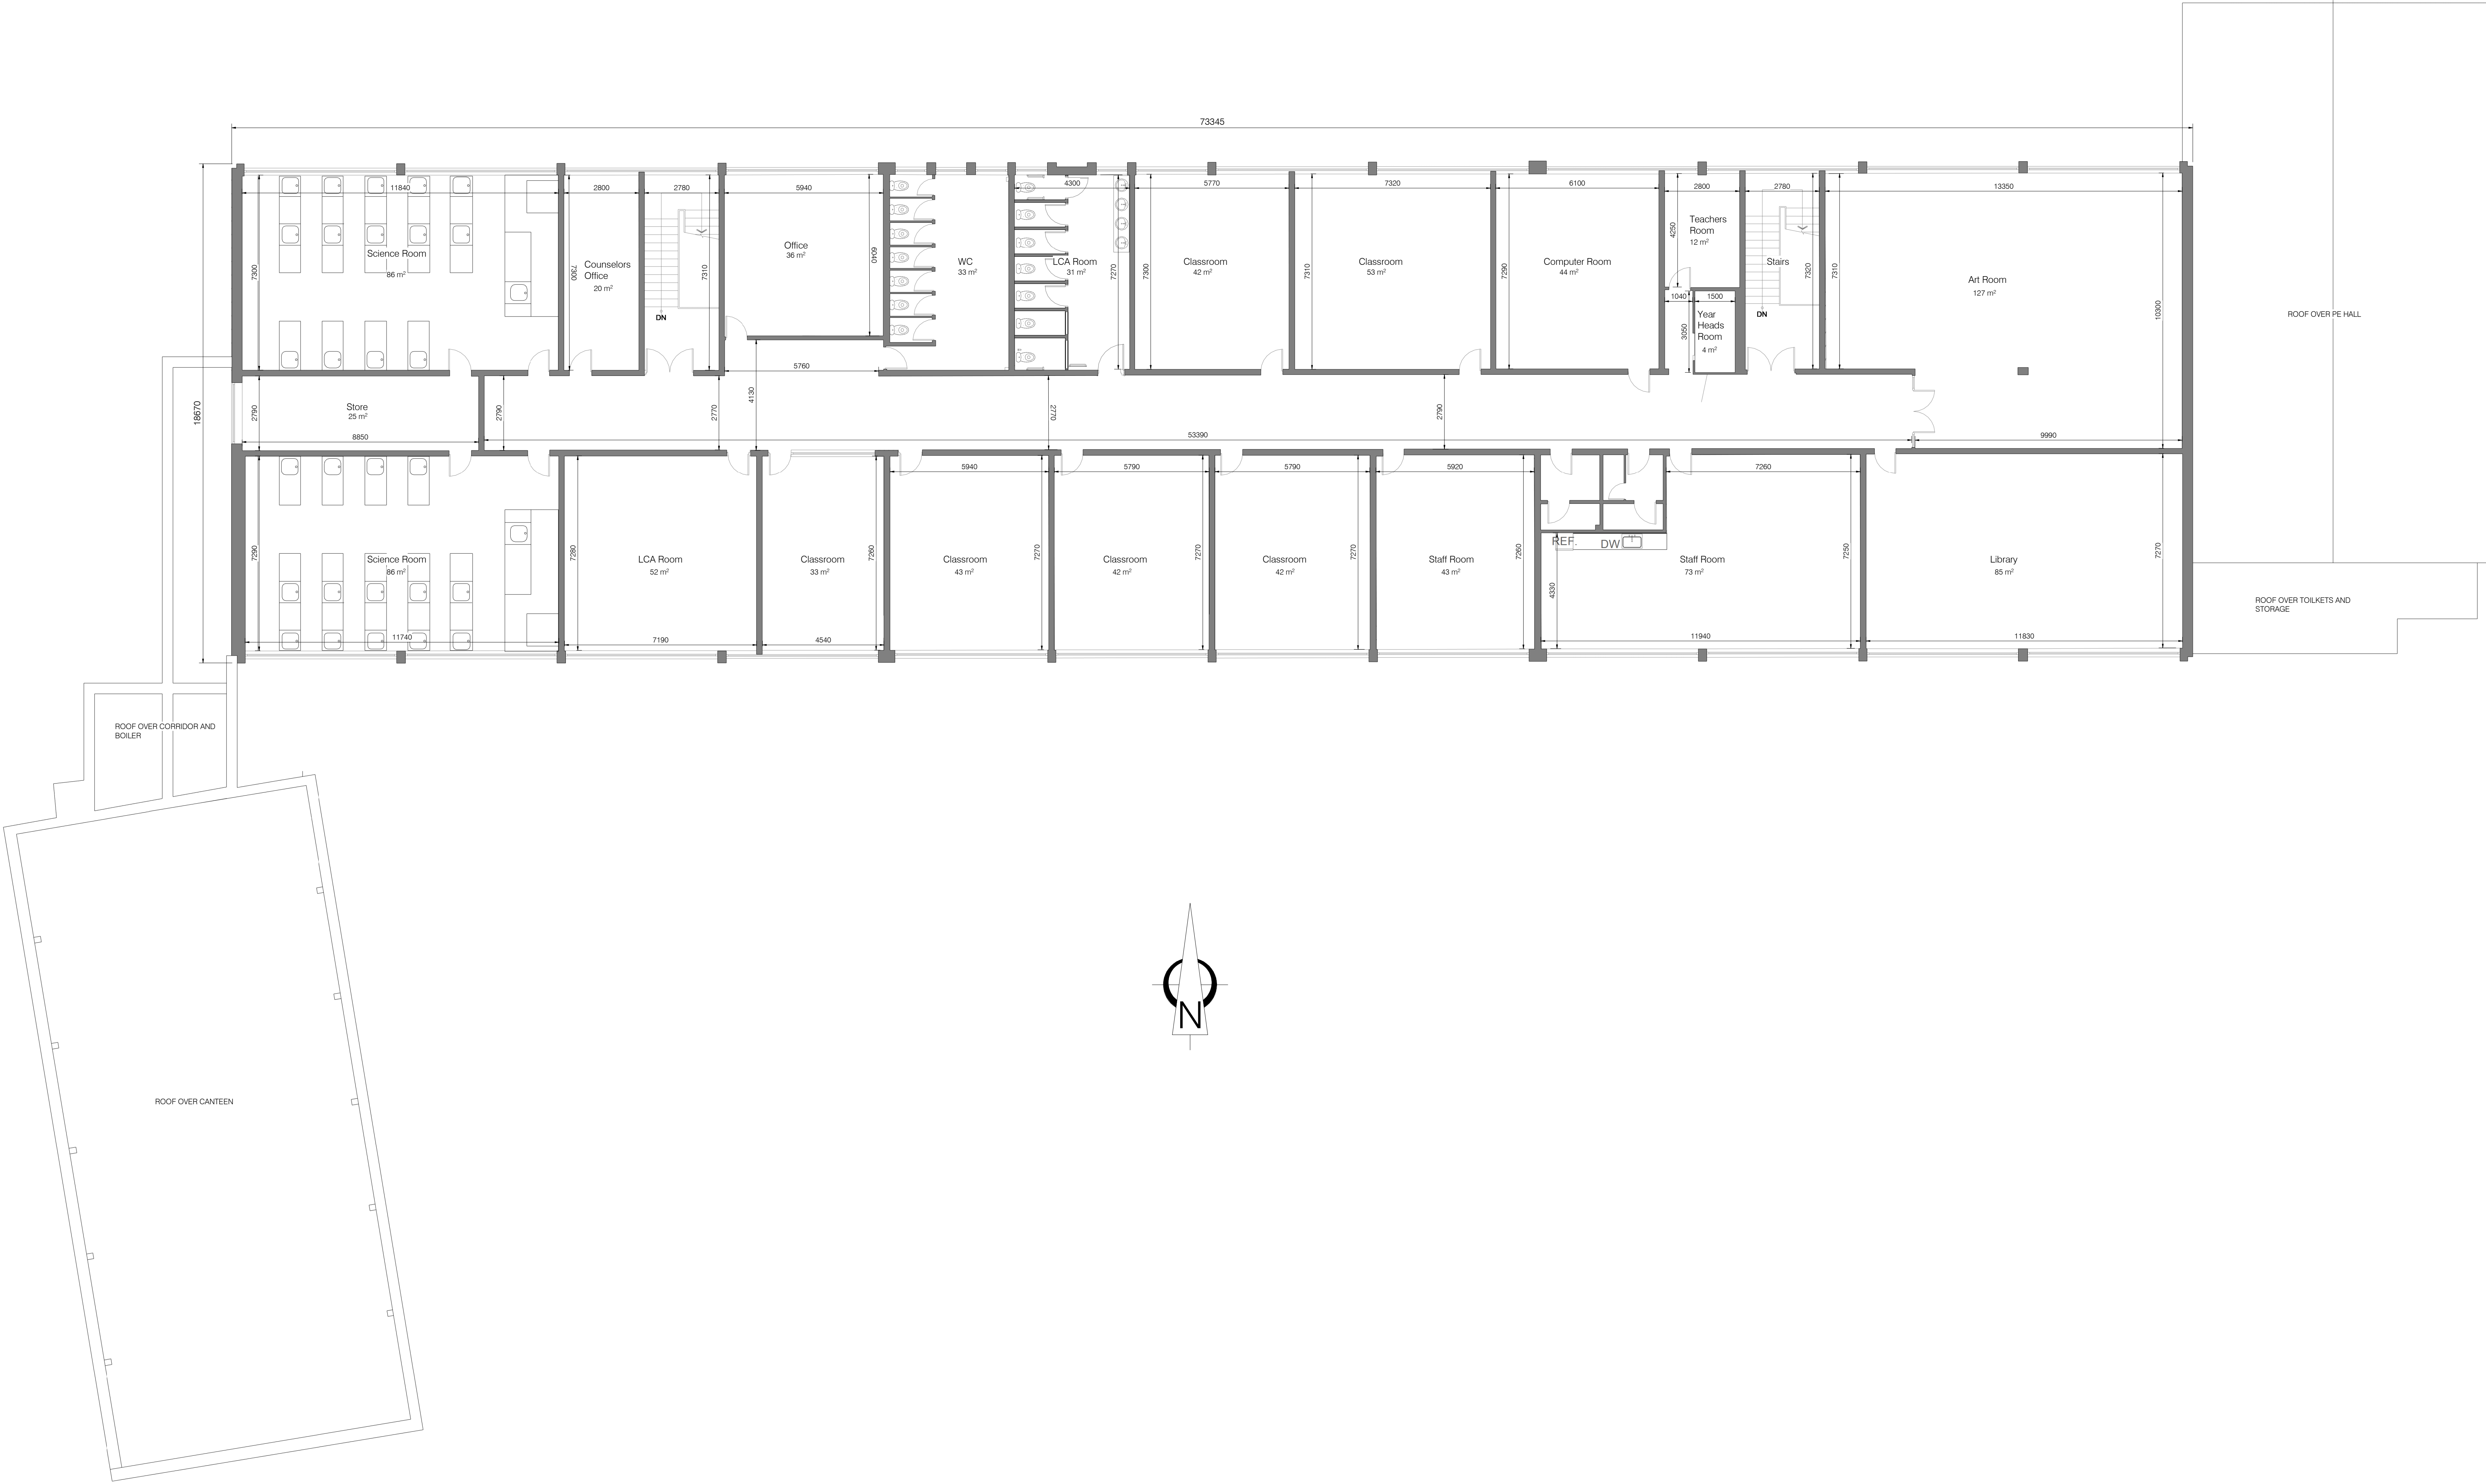

1 Existing First Floor Plan
1 : 100

BUILDING LEGEND	
EXISTING CONSTRUCTION INDICATED THUS	
FIRST FLOOR AREA	1287 m ²

Rev	Description:	Date:

Rev	Description:	Date:

