


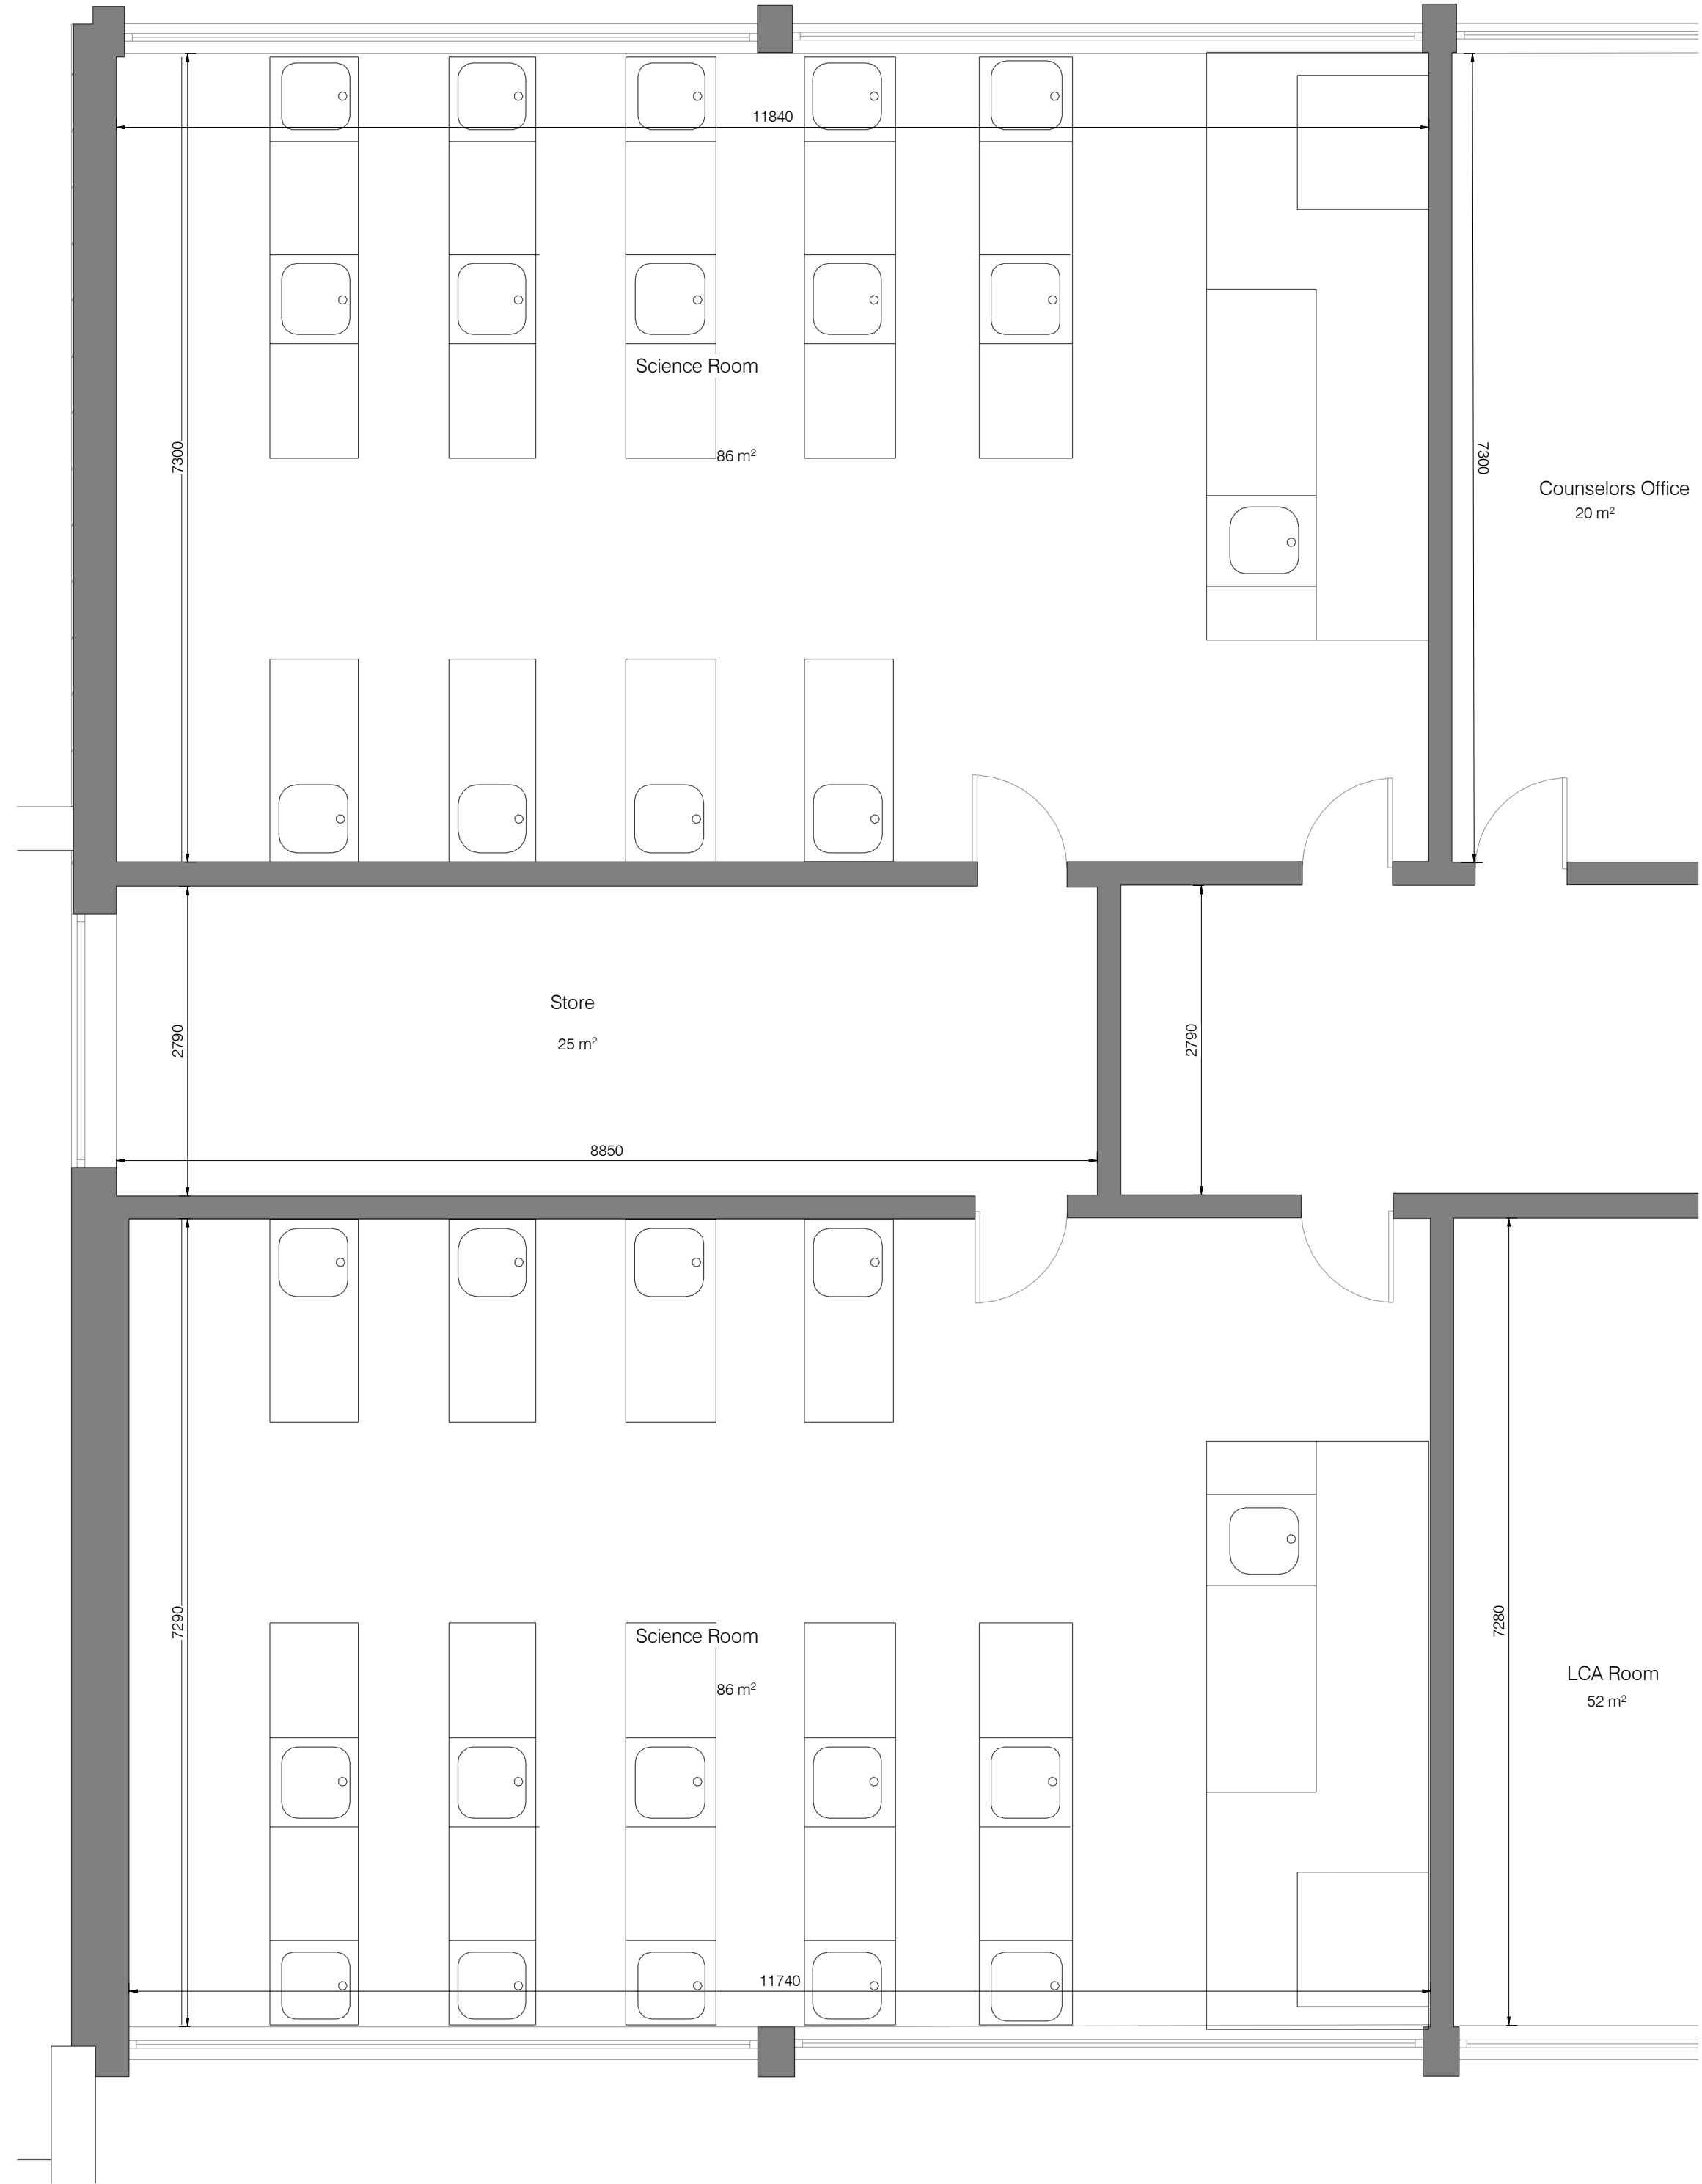

1 Existing Science labs
1 : 50

BUILDING LEGEND	
EXISTING CONSTRUCTION INDICATED THUS	
FIRST FLOOR AREA	1287 m²
AREA OF SCIENCE LABS = 200m²	

RIAI

Registered Architect
2024

Architect Accredited in Conservation
G3

PSDP Accreditation
P

A1

THIS DRAWING IS COPYRIGHT.
USE DIMENSIONS ONLY - DO NOT SCALE
CONTRACTORS MUST VERIFY DIMENSIONS
ON SITE PRIOR TO STARTING WORK.

MCLA

TENDER
PURPOSES ONLY

Rev	Description:	Date:

Rev	Description:	Date:

MCLA

Unit 4B, Elm House,
Millennium Park,
Naas, Co. Kildare.
W91 K032
T: +353(0)45 854900
E : info@mclarchitecture.ie

Client : B.O.M Stanhope Secondary School
Project : Stanhope Secondary School Science Labs
Drawing Title : Existing Science labs

Project No. : 26 08
Drawing No. : SV102
Scale : 1 : 50
Date : June 2026
Drawn : David Farrell