


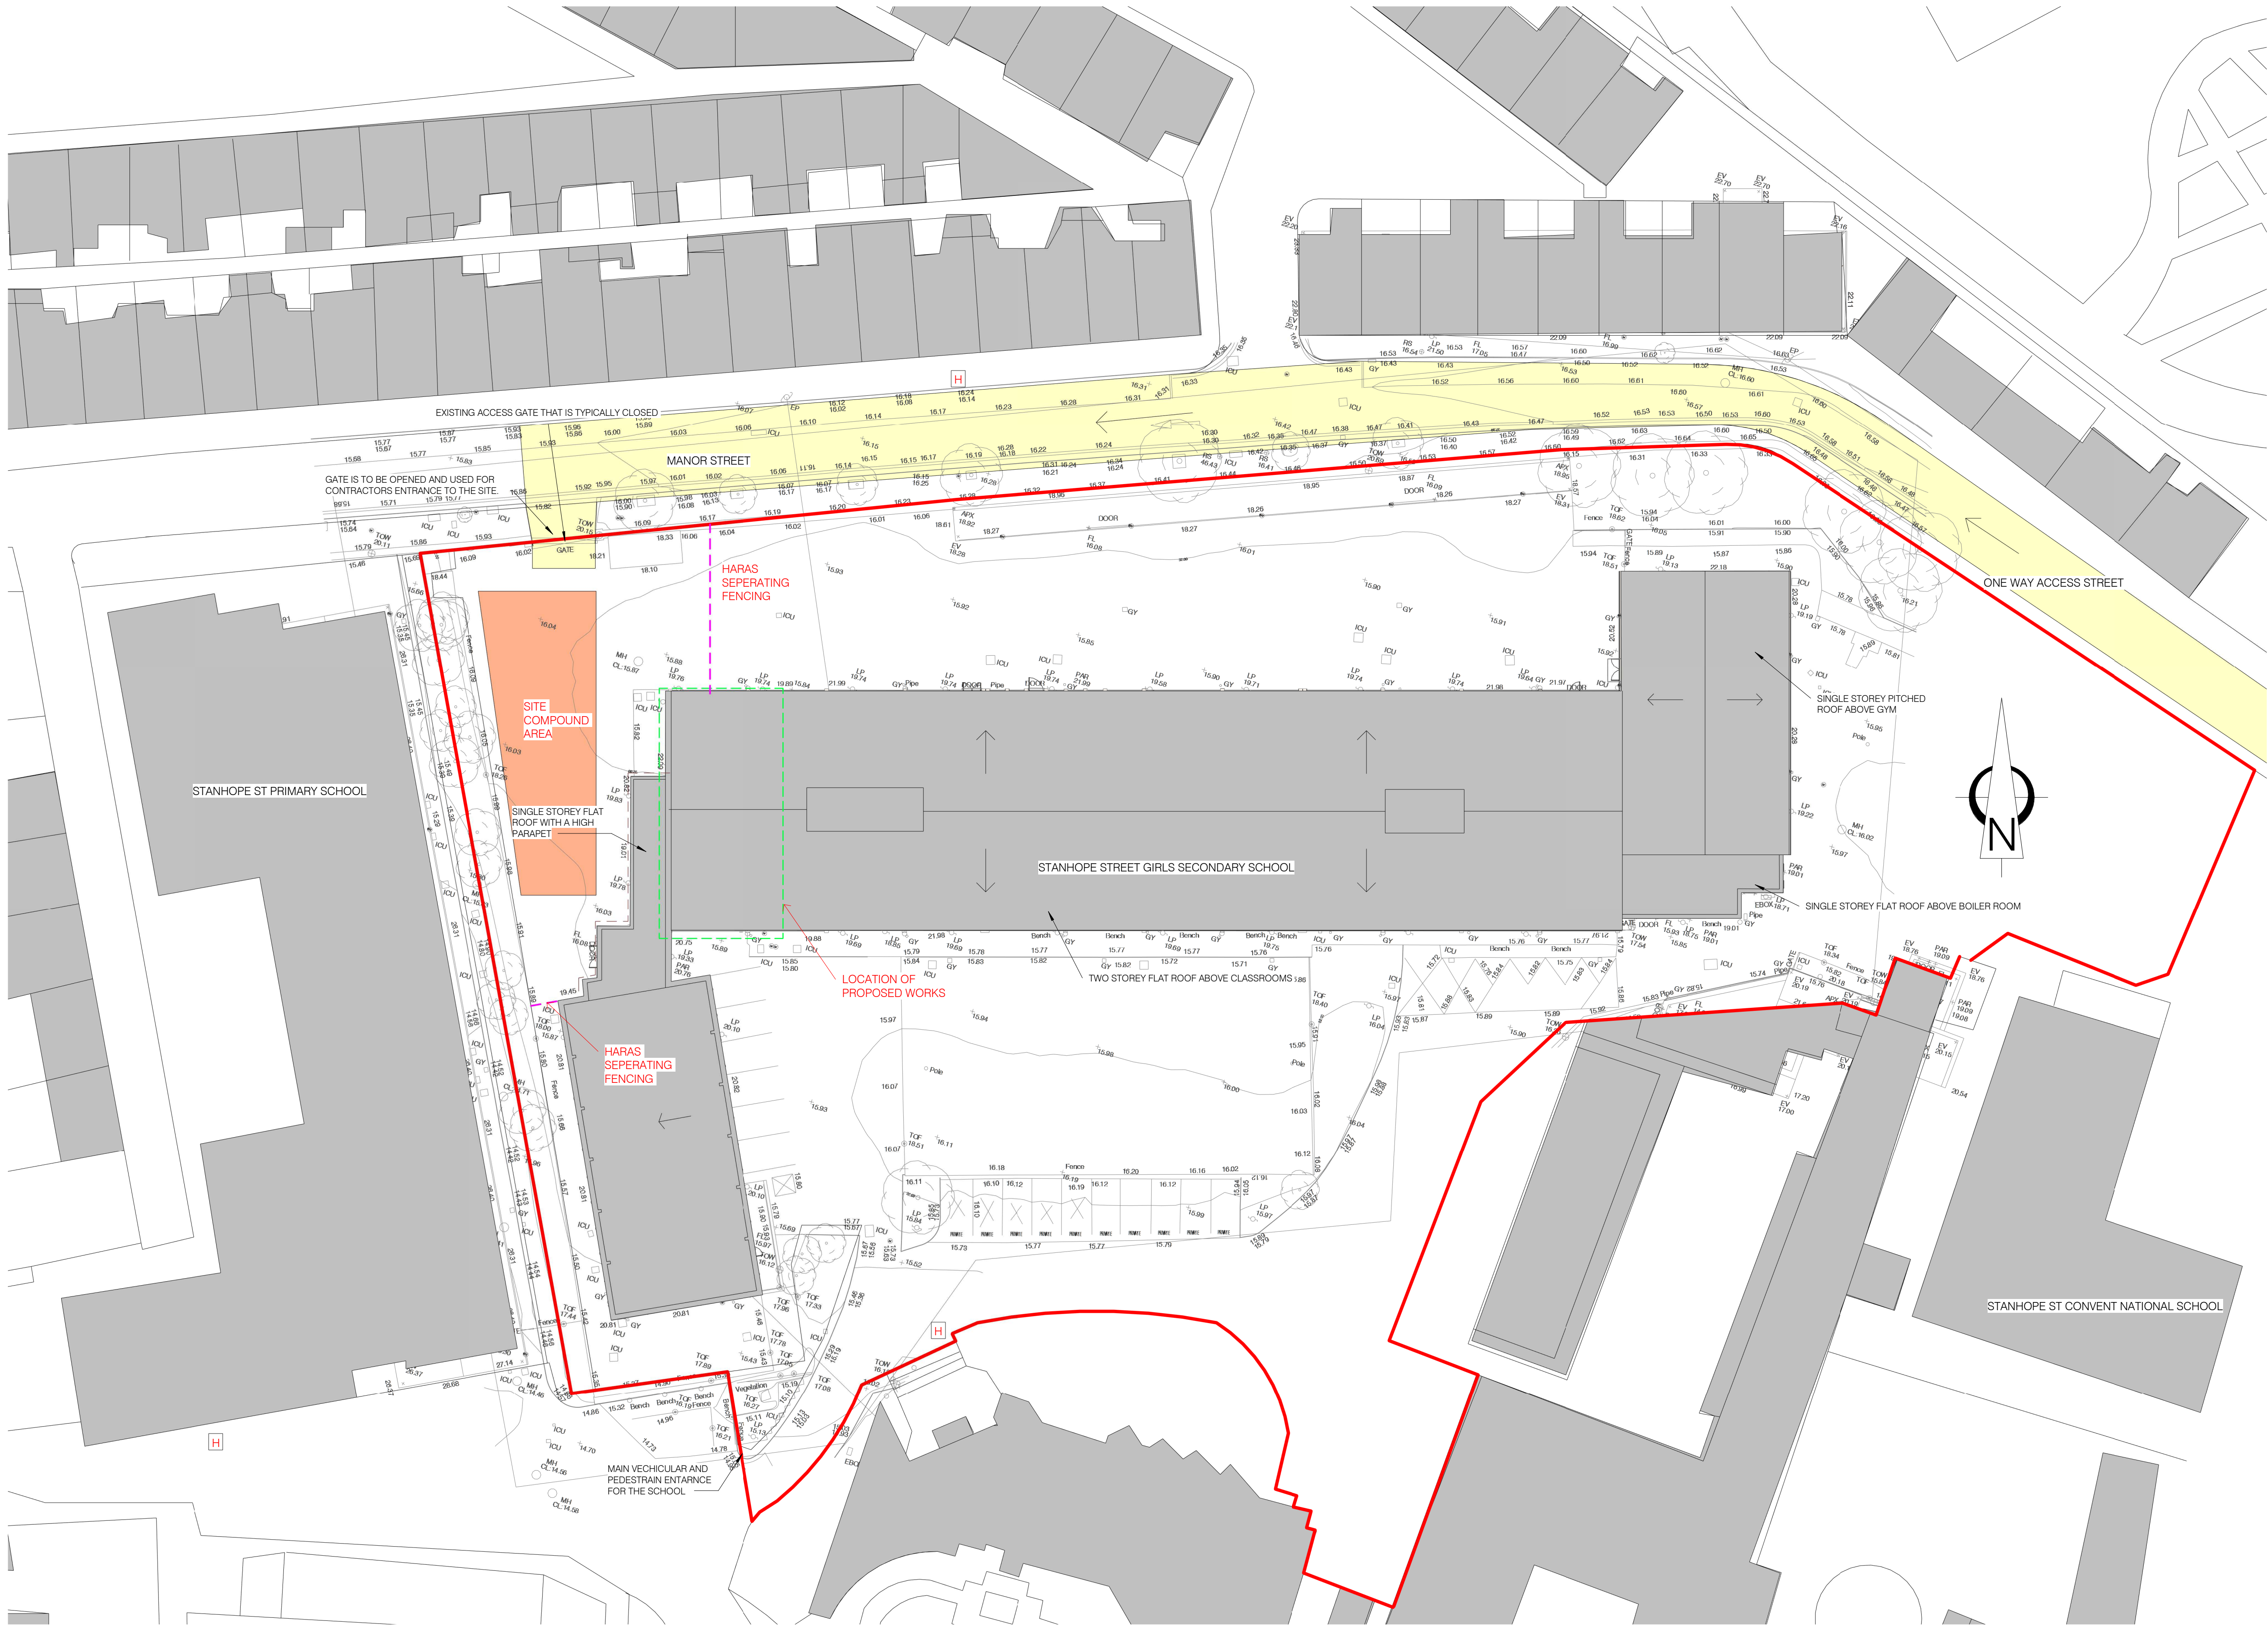

1 Site Layout
1 : 250

SITE LEGEND	
NOTE : BUILDING LEGEND TO BE READ IN CONJUNCTION WITH ACCOMPANYING DRAWINGS AND SPECIFICATION DOCUMENTS.	
SITE ACCESS ROUTE INDICATED THUS.	
SITE COMPOUND AREA INDICATED THUS.	
SITE BOUNDARY INDICATED THUS	
HARAS SEPERATING FENCING INDICATED THUS	
AREA OF WORK IN THE BUILDING INDICATED THUS	
SITE AREA	
7123 m²	
0.71 ha	
1.76 acre	



A1 THIS DRAWING IS COPYRIGHT.
USE DIMENSIONS ONLY - DO NOT SCALE
CONTRACTORS MUST VERIFY DIMENSIONS
ON SITE PRIOR TO STARTING WORK.



Rev	Description:	Date:

Rev	Description:	Date:



Unit 4B, Elm House,
Millennium Park,
Naas, Co. Kildare.
W91 K032
T: +353(0)45 854900
E : info@mclarchitecture.ie

Client : B.O.M Stanhope Secondary School
Project : Stanhope Secondary School Science
Labs
Drawing Title : Proposed Site Layout

Project No. : 26 08
Drawing No. : T001
Scale : As indicated
Date : June 2026
Drawn : David Farrell