


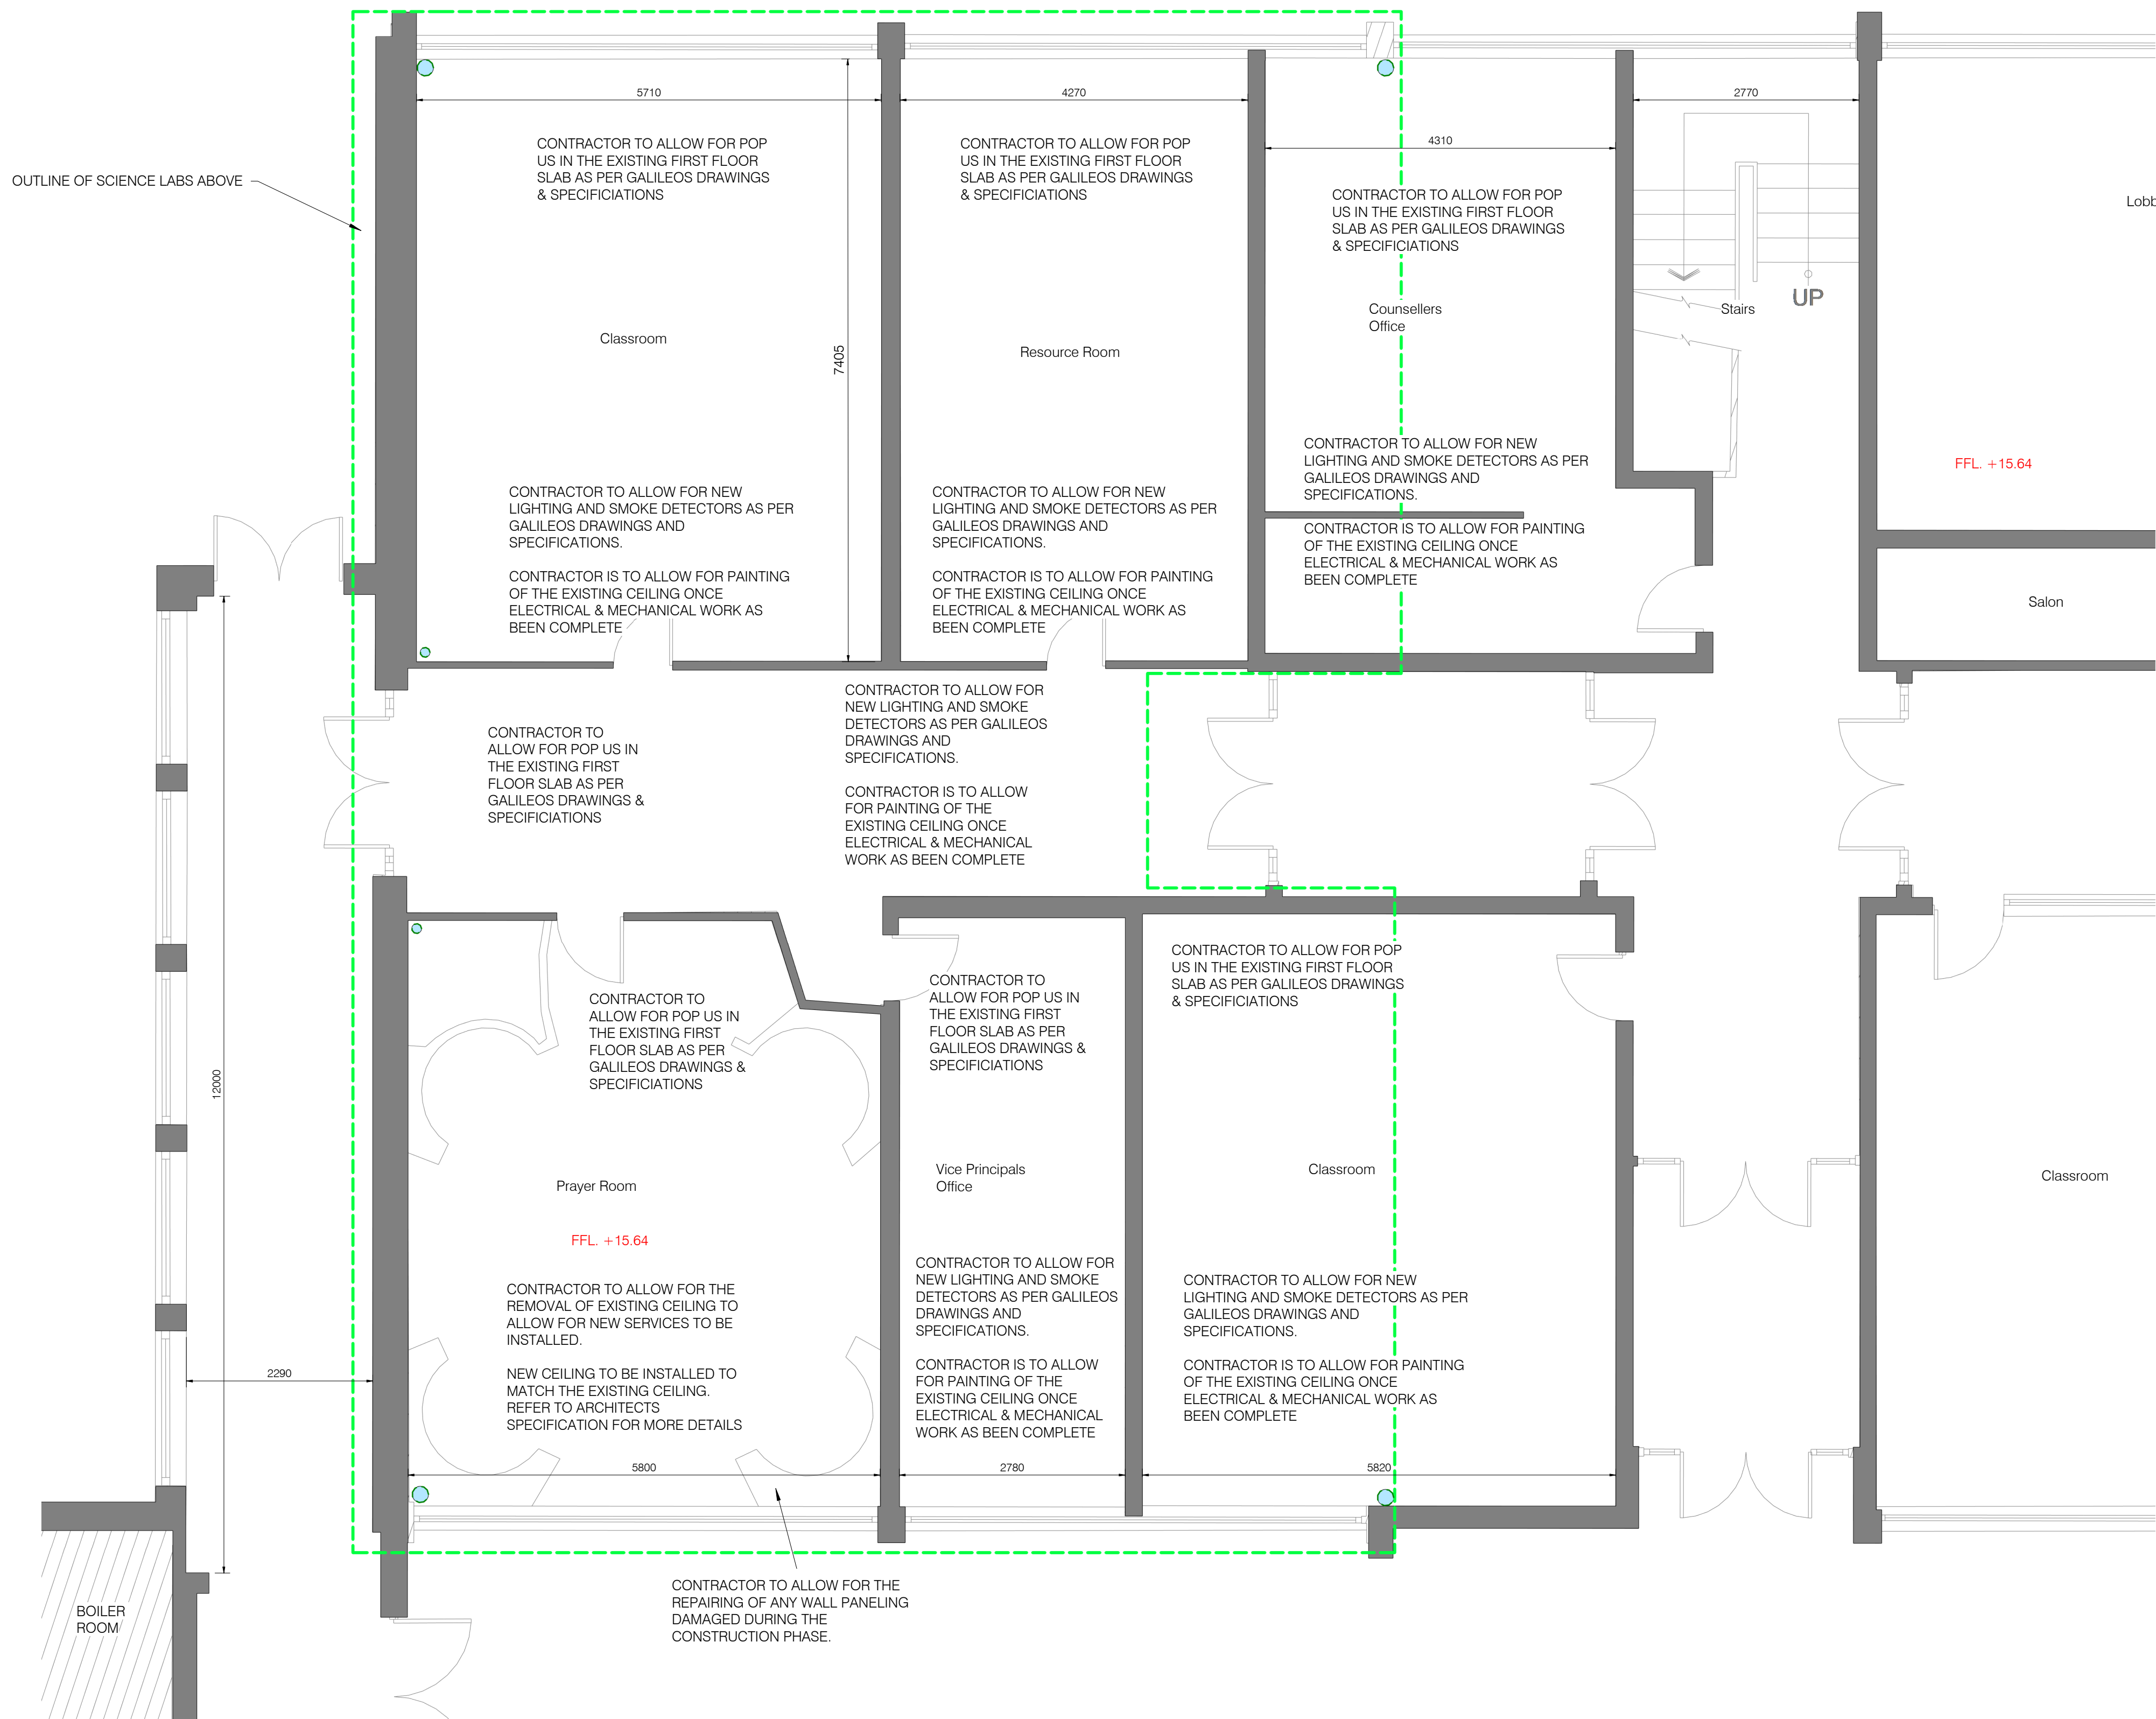

1 Existing - Ground Floor Plan.
1 : 50

BUILDING LEGEND	
EXISTING CONSTRUCTION INDICATED THUS	
GROUND FLOOR AREA	1867 m²

Rev	Description:	Date:

Rev	Description:	Date: