


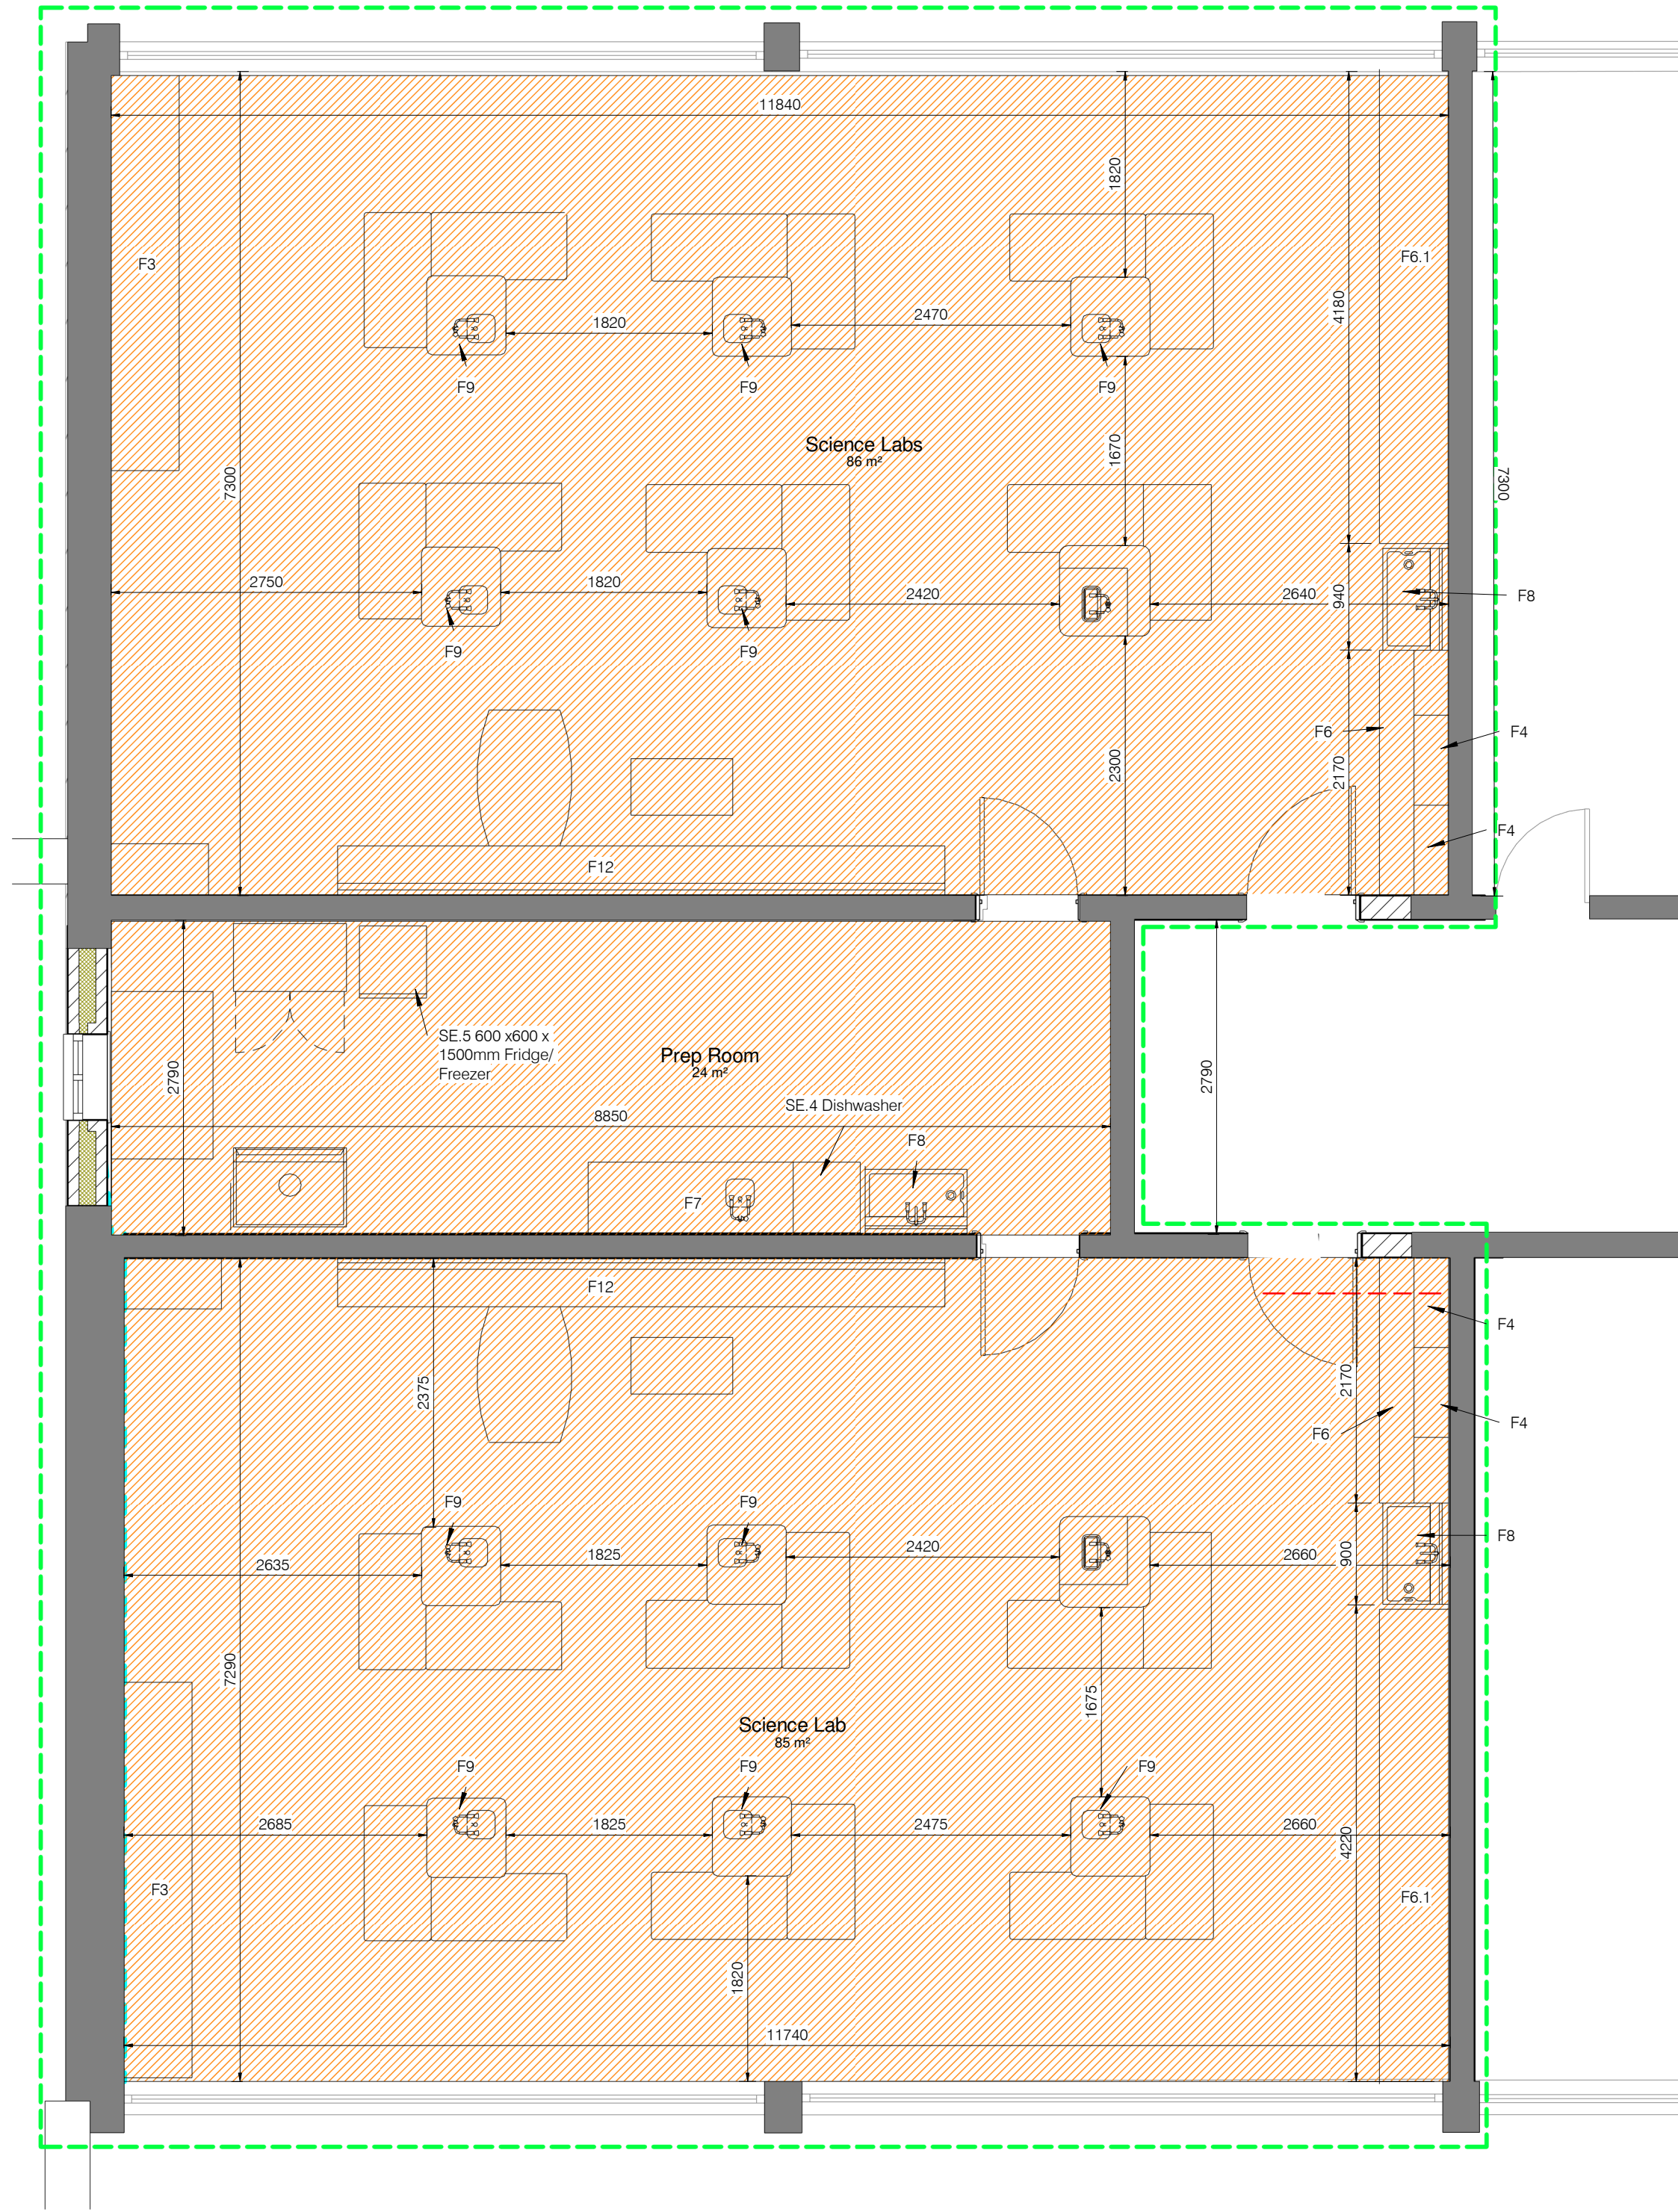

PROPOSED FLOOR FINISHES

NOTE: BUILDING LEGEND TO BE READ IN CONJUNCTION WITH ACCOMPANYING DRAWINGS AND SPECIFICATION DOCUMENTS

ARCHITRAVES TO BE 19MM PAINTED RED DEAL. ARCHITRAVES 100MM WIDE, PAINTED & PRIMED OR ECA TO BE USED IN ALL AREAS OTHER THAN W.C.'S. ALL W.C. AREAS TO BE COVERED & FORMED POLYFLOOR. STAIRS TO INCLUDE EDGING AND NOISING ON EACH STEP.

FINISH NO. 1 - ALTRO - SUPREMA SAFETY FLOORING COLOURS TBC. ALL MATERIALS FOR WELDING MUST BE OVERLAPPED & GROOVED.



FLOORING ACCESSORIES

INTERNAL SKIRTINGS & COVING

ALL POLYFLOOR PRODUCTS TO BE USED IN CONJUNCTION WITH THE POLYFLOOR COVE FORMER COLOURS TBC PRIOR TO ORDERING. OF CAPING STRIPS AND OF COVE FORMER TO BE USED IN ALL W.C. AREAS. TIMBER SKIRTING TO BE USED ELSEWHERE.


TIMBER SHAKER PROFILED SKIRTING

PRIMED AND PAINTED RED DEAL TO BE USED IN ALL AREAS EXCEPT W.C.'S

FLOOR TRIMS & TRANSITION STRIPS

CONTRACTOR TO PROVIDE FOR ALL FLOOR TRIMS AND TRANSITION STRIPS BETWEEN DIFFERENT FLOORING MATERIALS. ALL SECTIONS TO BE PART M COMPLIANT AND NOT POSE TRIP HAZARDS

NOTE: THIS DRAWING IS FOR FLOOR FINISHES ONLY, TO BE READ IN CONJUNCTION WITH ACCOMPANYING FLOOR PLAN DRAWINGS AND SPECIFICATION DOCUMENTS.

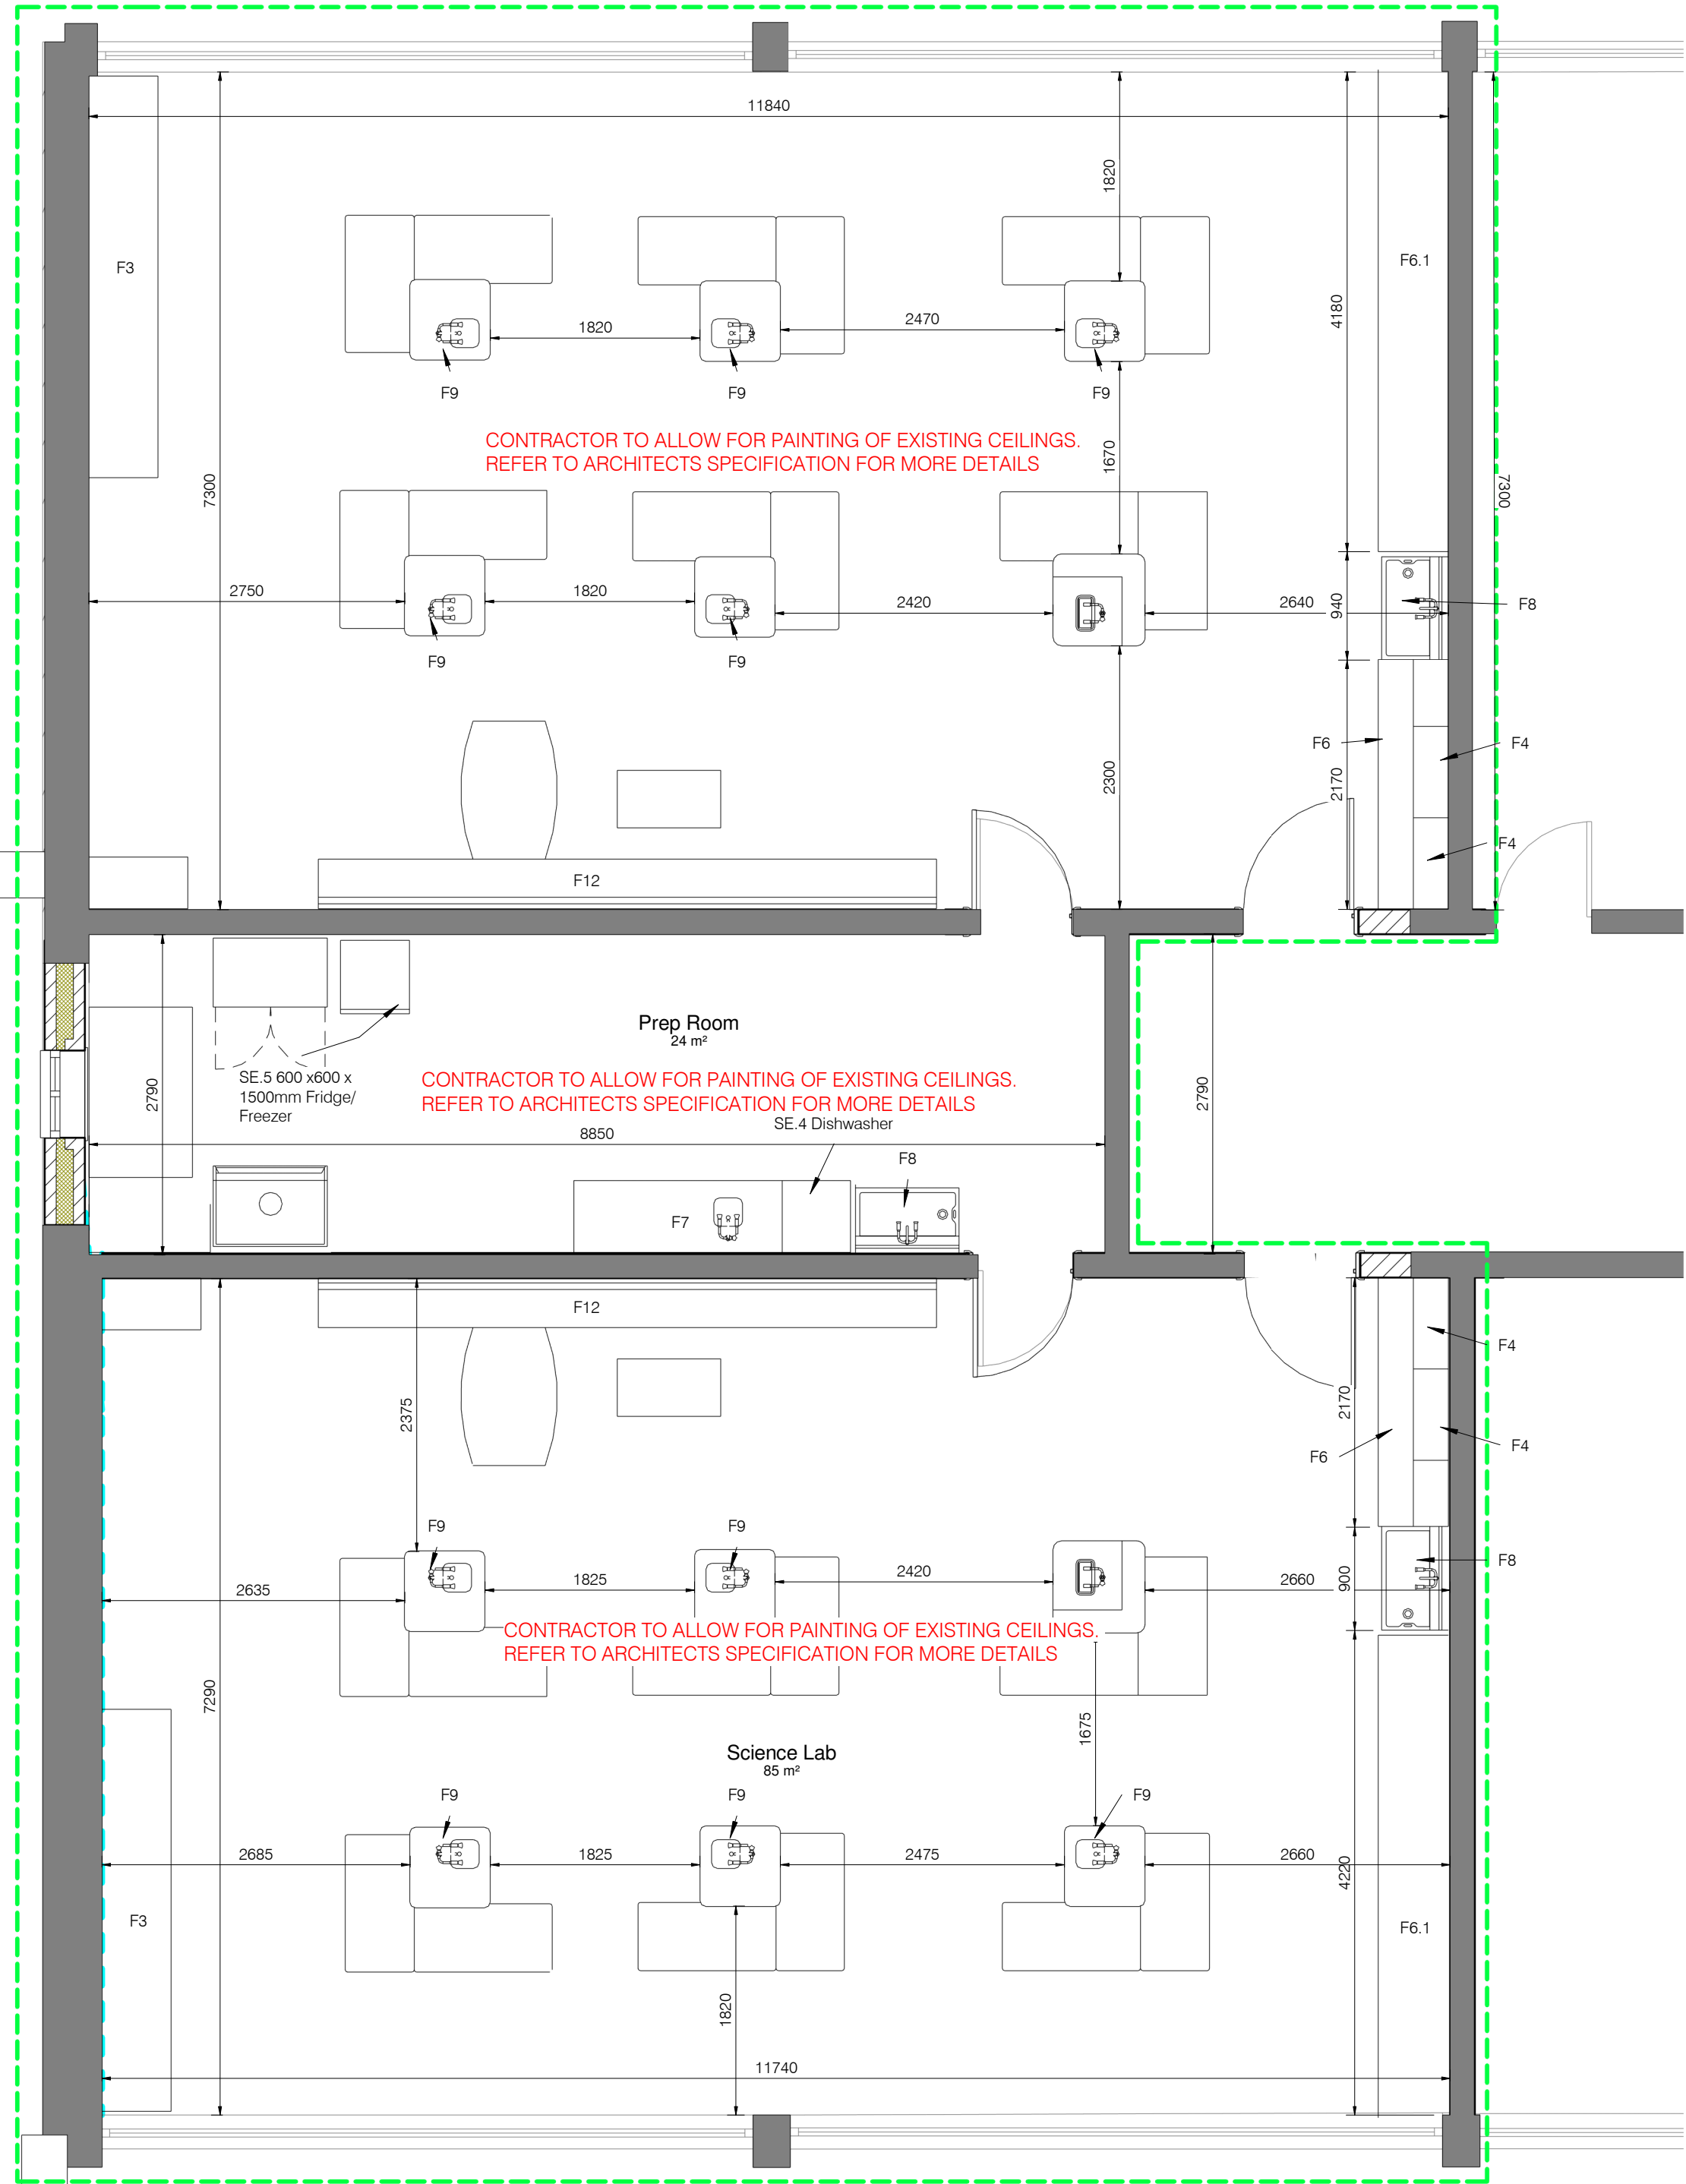

2 Proposed Science Labs Ceiling Finishes
1 : 50