


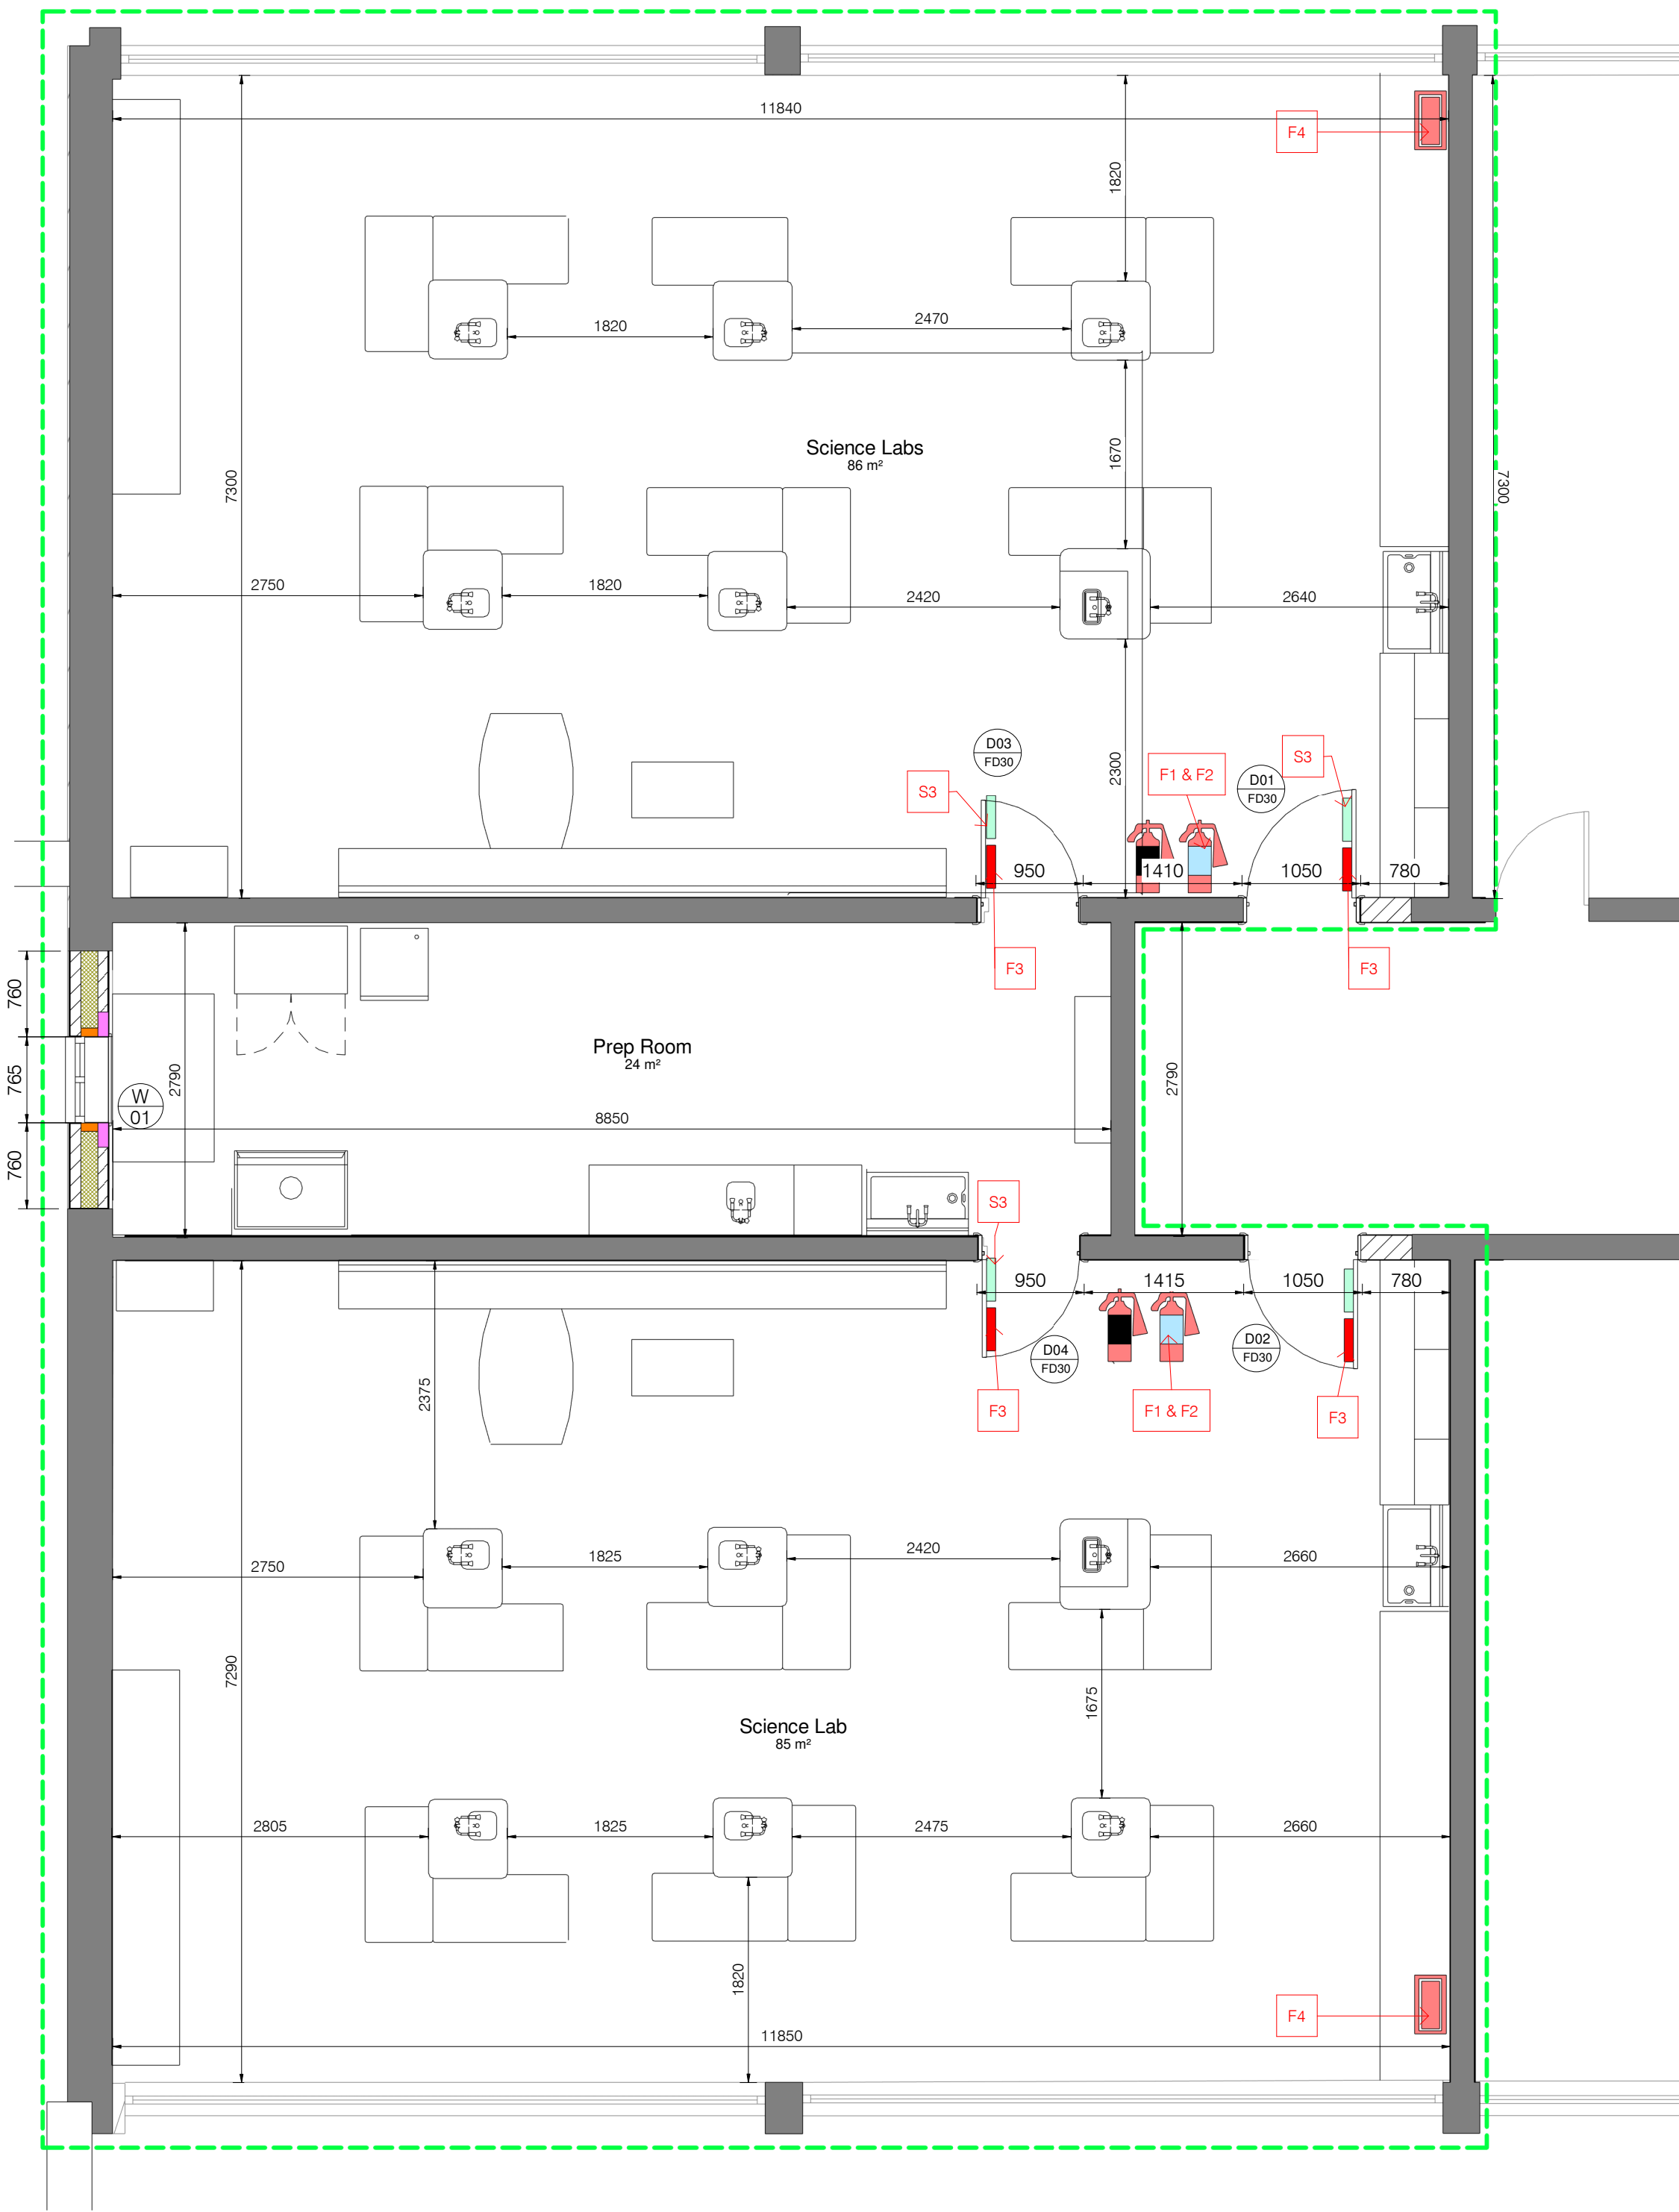

1 Proposed Science Labs Signage Plan
1 : 50

PROPOSED SIGNAGE PLAN

NOTE : BUILDING LEGEND TO BE READ IN CONJUNCTION WITH ACCOMPANYING DRAWINGS AND SPECIFICATION DOCUMENTS.

F1 & F2
PROPOSED SIGNAGE TO ACCOMPANY THE PROPOSED CO2 AND POWDER FIRE EXTINGUISHERS
PROPOSED CO2 & POWDER EXTINGUISHERS TO HAVE 90 X 280mm SIGNAGE ABOVE THEM
MATERIALS OF THE SIGNS ARE TO BE POLYPROPYLENE. SIGNS ARE TO BE FITTED 1300mm ABOVE THE FINISHED FLOOR LEVEL.

F3
KCC GRADE 304 STAINLESS STEEL FIRE DOOR
KEEP SHUT SIGN - WHITE TEXT

F4
FIRE BLANKET SIGNAGE. TO BE 1300MM ABOVE FLOOR LEVEL.

S3
ROOM NAME AND ROOM NUMBER. STYLE OF SIGN TO BE CONFIRMED BY THE SCHOOL. PRIOR TO ORDERING

NOTE: THIS DRAWING IS FOR SIGNAGE ONLY, TO BE READ IN CONJUNCTION WITH ACCOMPANYING FLOOR PLAN DRAWINGS AND SPECIFICATION DOCUMENTS.

Rev	Description:	Date:

Rev	Description:	Date: