


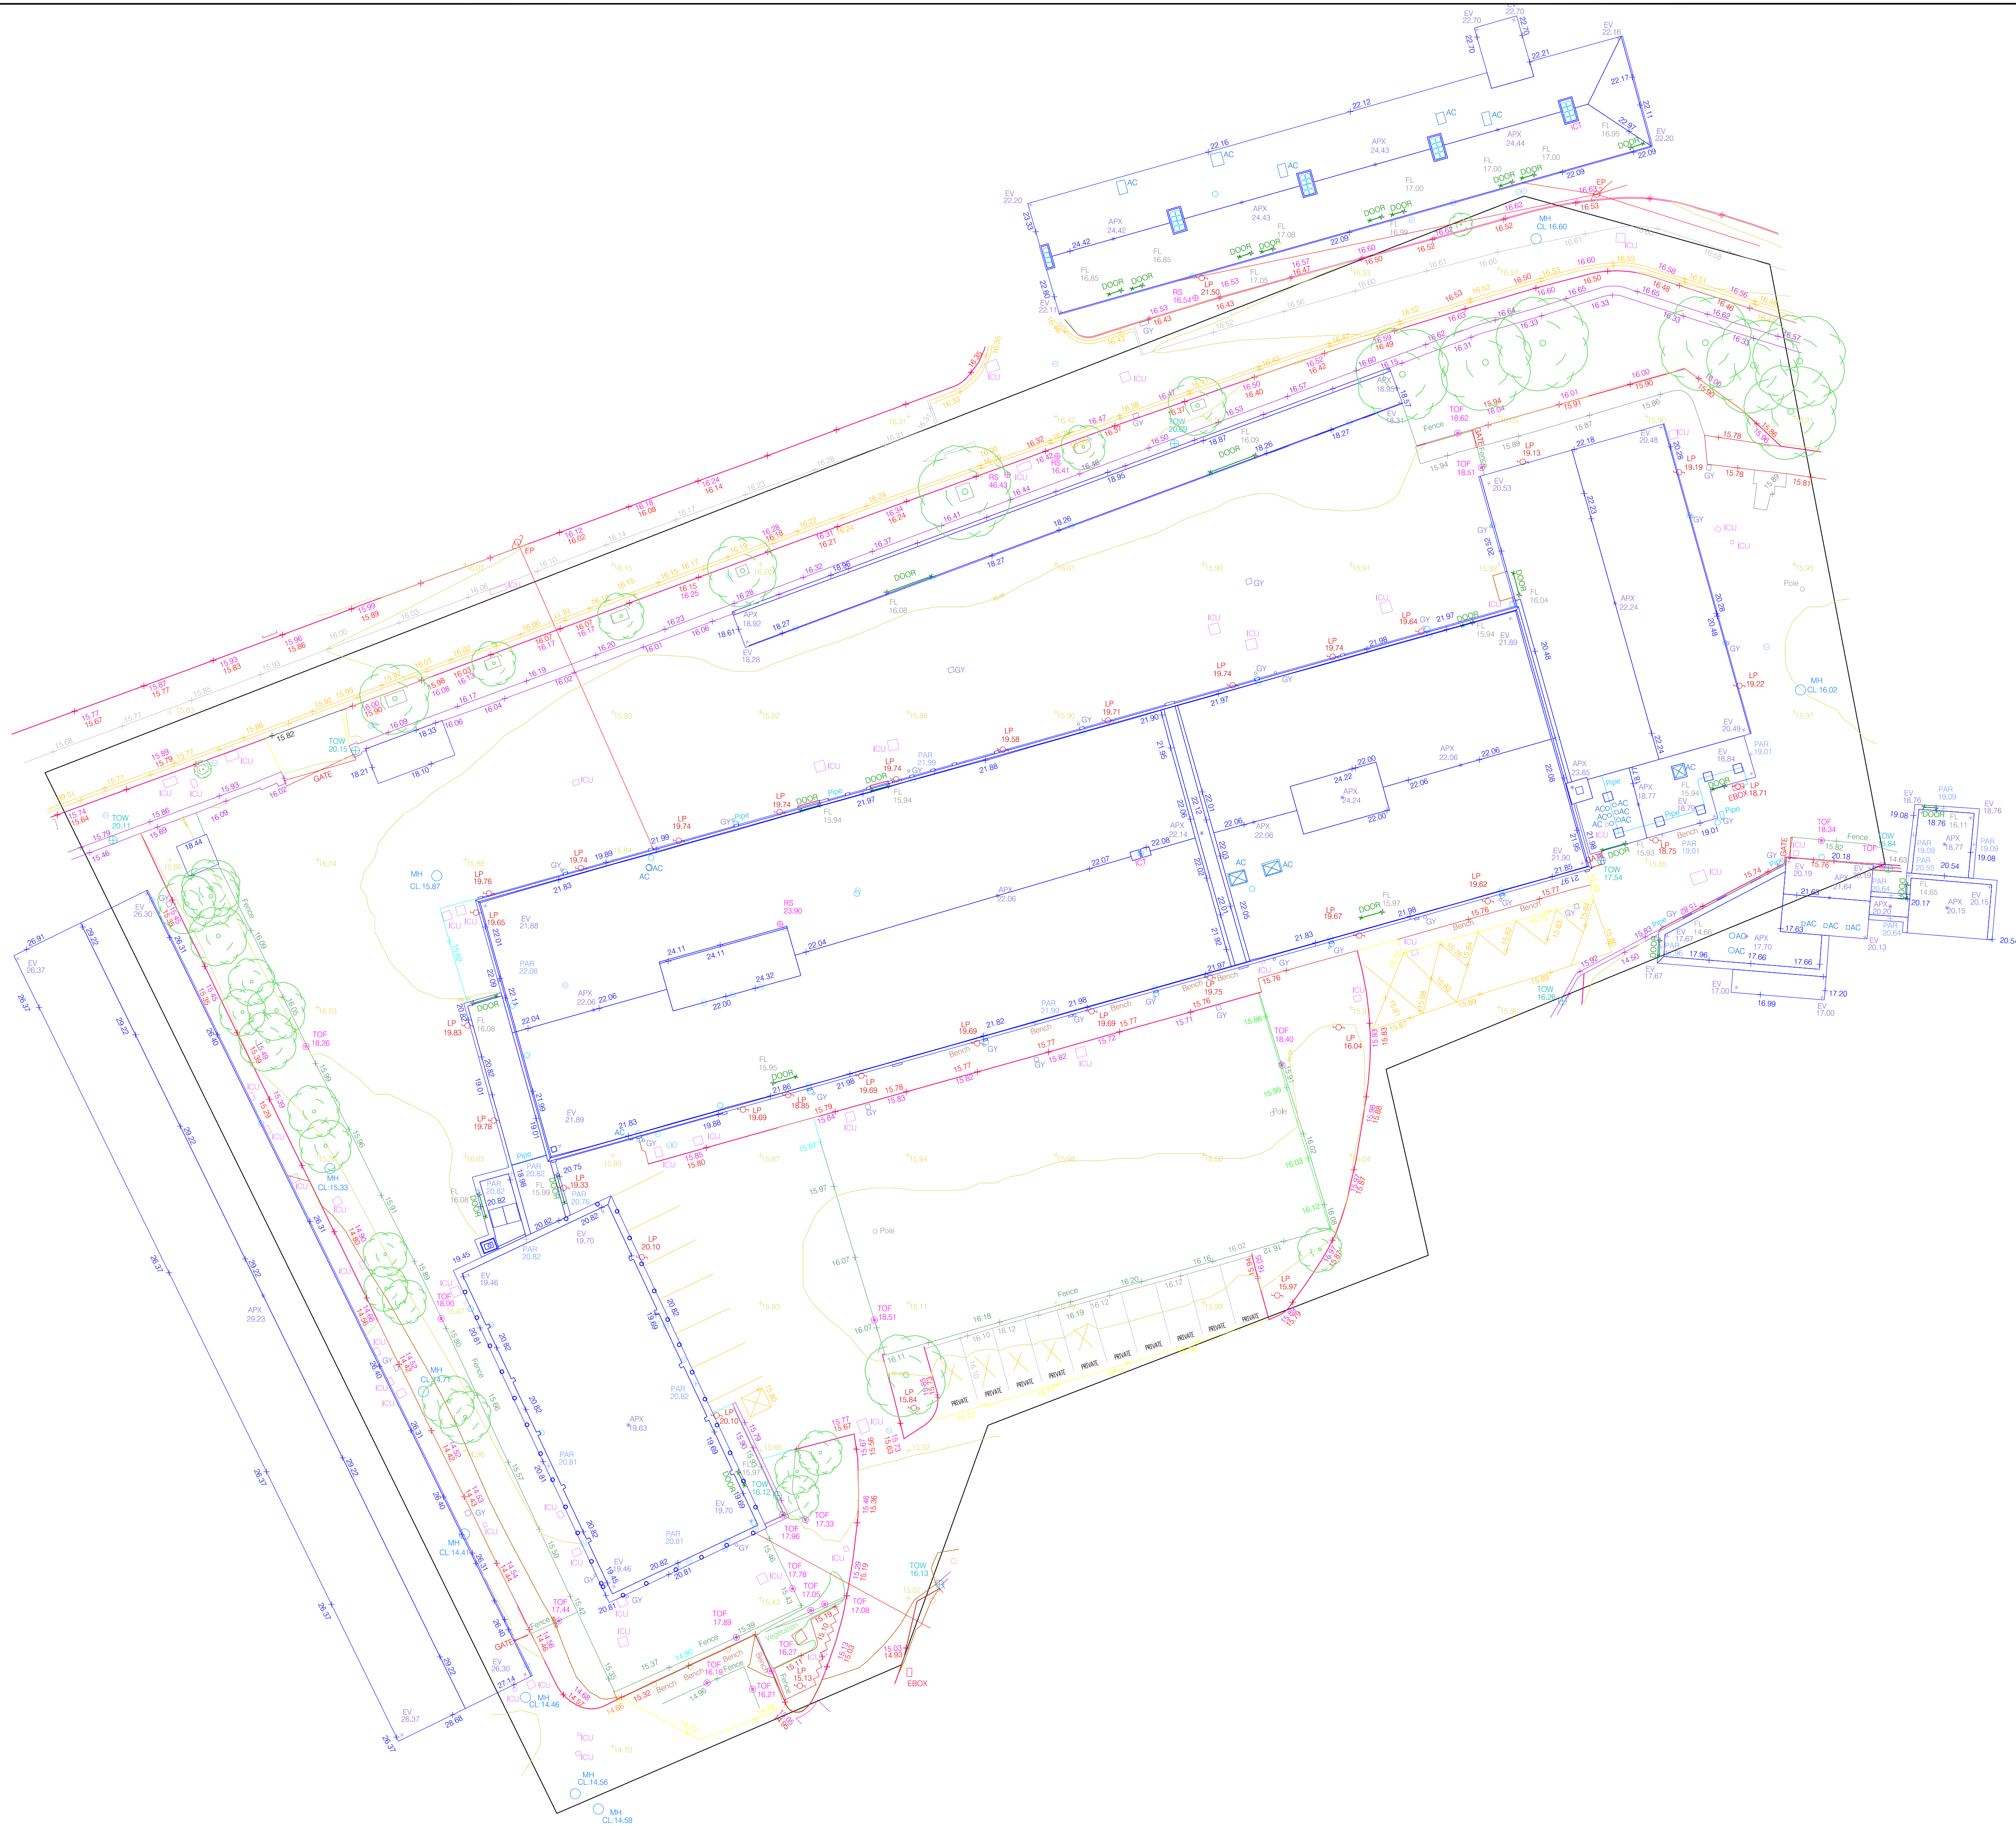

LEGEND

Street furniture & Services

Over Head Wires (LUAS) - Pylon ESB	Bus Stop	Beacon	Coastline Cover	Electricity Pole	Telegraph Pole	Bus/Tram Shelter	Postbox	Water - General	Water Valve	Gas Valve	Sluice Valve	Air Valve	Stop Cook	C P Post	Marker Post	Traffic Light	Parking Meter	Flare Aerial Mark	Smart Card Validator	Unknown Valve
Phone Box	Bench Seat	Kiosk	Waste Bin	Hydrant	Fire Hydrant	ESB Box	ESB Inspection Cover	Traffic Control Box	LUAS Technical Cabinet	Ticket Vending Machine	Water Meter Cover	Telecom Inspection Cover	Monument / Toilets	Tank Storage	Cable TV Inspection Cover	ESAT Inspection Cover	NATL Inspection Cover	Stay for pole	Staircase	Washout

Natural Features

Surface Change	Land Drain	Bottom of Slope	Top of Slope	Ditch	Water Edge / Lake / Pond	Hedge / Trees Dip Line / Vegetation	Tree Contourless	Water Level	Crown Level	Invert level	Bed Level	Spot Height	Survey Station	Photo point
----------------	------------	-----------------	--------------	-------	--------------------------	-------------------------------------	------------------	-------------	-------------	--------------	-----------	-------------	----------------	-------------

Built Features

Roads & Road Markings

Building	Kerb Bottom	Kerb Top	Bridge Abutment	Bridge Deck	Bridge Parapet	Building Facade	Footpath / Platform Train & Tram	Damp Proof Course / Vege	Bridge Pier / Wall & Gate Pillar / LUAS Trackbed	Cyclway / Private Landing Area	Fence	Gate	Road Centreline	Top of Wall	Hoarding	Property Line	Road Scar	Top of Fence	Wall / Retaining Wall	Railway / Tram Rail / Gating / Ramp	Building Canopy / Roof / Overhang
----------	-------------	----------	-----------------	-------------	----------------	-----------------	----------------------------------	--------------------------	--	--------------------------------	-------	------	-----------------	-------------	----------	---------------	-----------	--------------	-----------------------	-------------------------------------	-----------------------------------

Murphy Surveys Ltd. Disclaimer

The user or recipient of this survey data understands and acknowledges this data may be inaccurate or contain errors or omissions and the user or recipient assumes full responsibility for any risks or damages resulting from, arising from, or in connection with any use of or reliance upon data displayed herein. Although significant care has been exercised to produce surveys that satisfy survey accuracy standards, these surveys are only as accurate as the source data from which they were compiled. Although all reasonable steps have been taken to locate all features visible at the time of the survey, there is no guarantee that all will be shown on the drawing, as some above ground features may have obstructed the survey. Wherever possible, areas unable to be surveyed will be labelled as "UTS".

The Company shall not be liable for any inaccuracy of the data provided beyond the specified scale or accuracy, or for any matters resulting from their use for purposes other than that stated in the Contract. No liability shall attach to the Surveyor in respect of any consequential loss or damages suffered by the Client.

The Client must promptly notify the Company of any errors in mapping of which it becomes aware. If misleading, inaccurate or otherwise inappropriate information is brought to the Company's attention or the Company itself identifies any such imprecision or error in a survey, it shall use its reasonable endeavours to fix or remove it and if necessary in certain instances, the Company being on notice of any such misleading, inaccurate or otherwise inappropriate information, it will re-conduct the survey and reproduce the data to within the specified scale or accuracy.

Map Sheet Layout

Drawn by: ND	Date: 21.05.2022	Datum: Main Head
Checked by: PP	Date: 27.05.2022	Grid System: Irish National Grid
Checked by: KS	Date: 30.05.2022	Grid System: Irish National Grid

No.	Date	Description
0	30.05.2022	First Drawing
1	03.06.2022	Second Drawing

Kildare Cork Dublin Belfast Glasgow Manchester London Chennai

Head Office
Global House
Kilcullen Business Campus
Kilcullen Co. Kildare, Ireland

Phone: (+353) 045 484040
Fax: (+353) 045 484004
Email: info@murphys.ie

Client : Mclarch Architecture

Project : Stanhope Street School

Date : 03.06.2022 **Scale :** NTS

Description : UAV TOPOGRAPHICAL EXTRACTION

Drawing Number : MGS46334_T_ITM_2d_Rev0-01

© Copyright 2022 MURPHY GEOSPATIAL LTD