
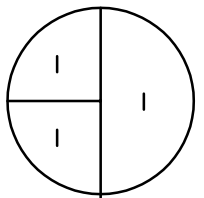
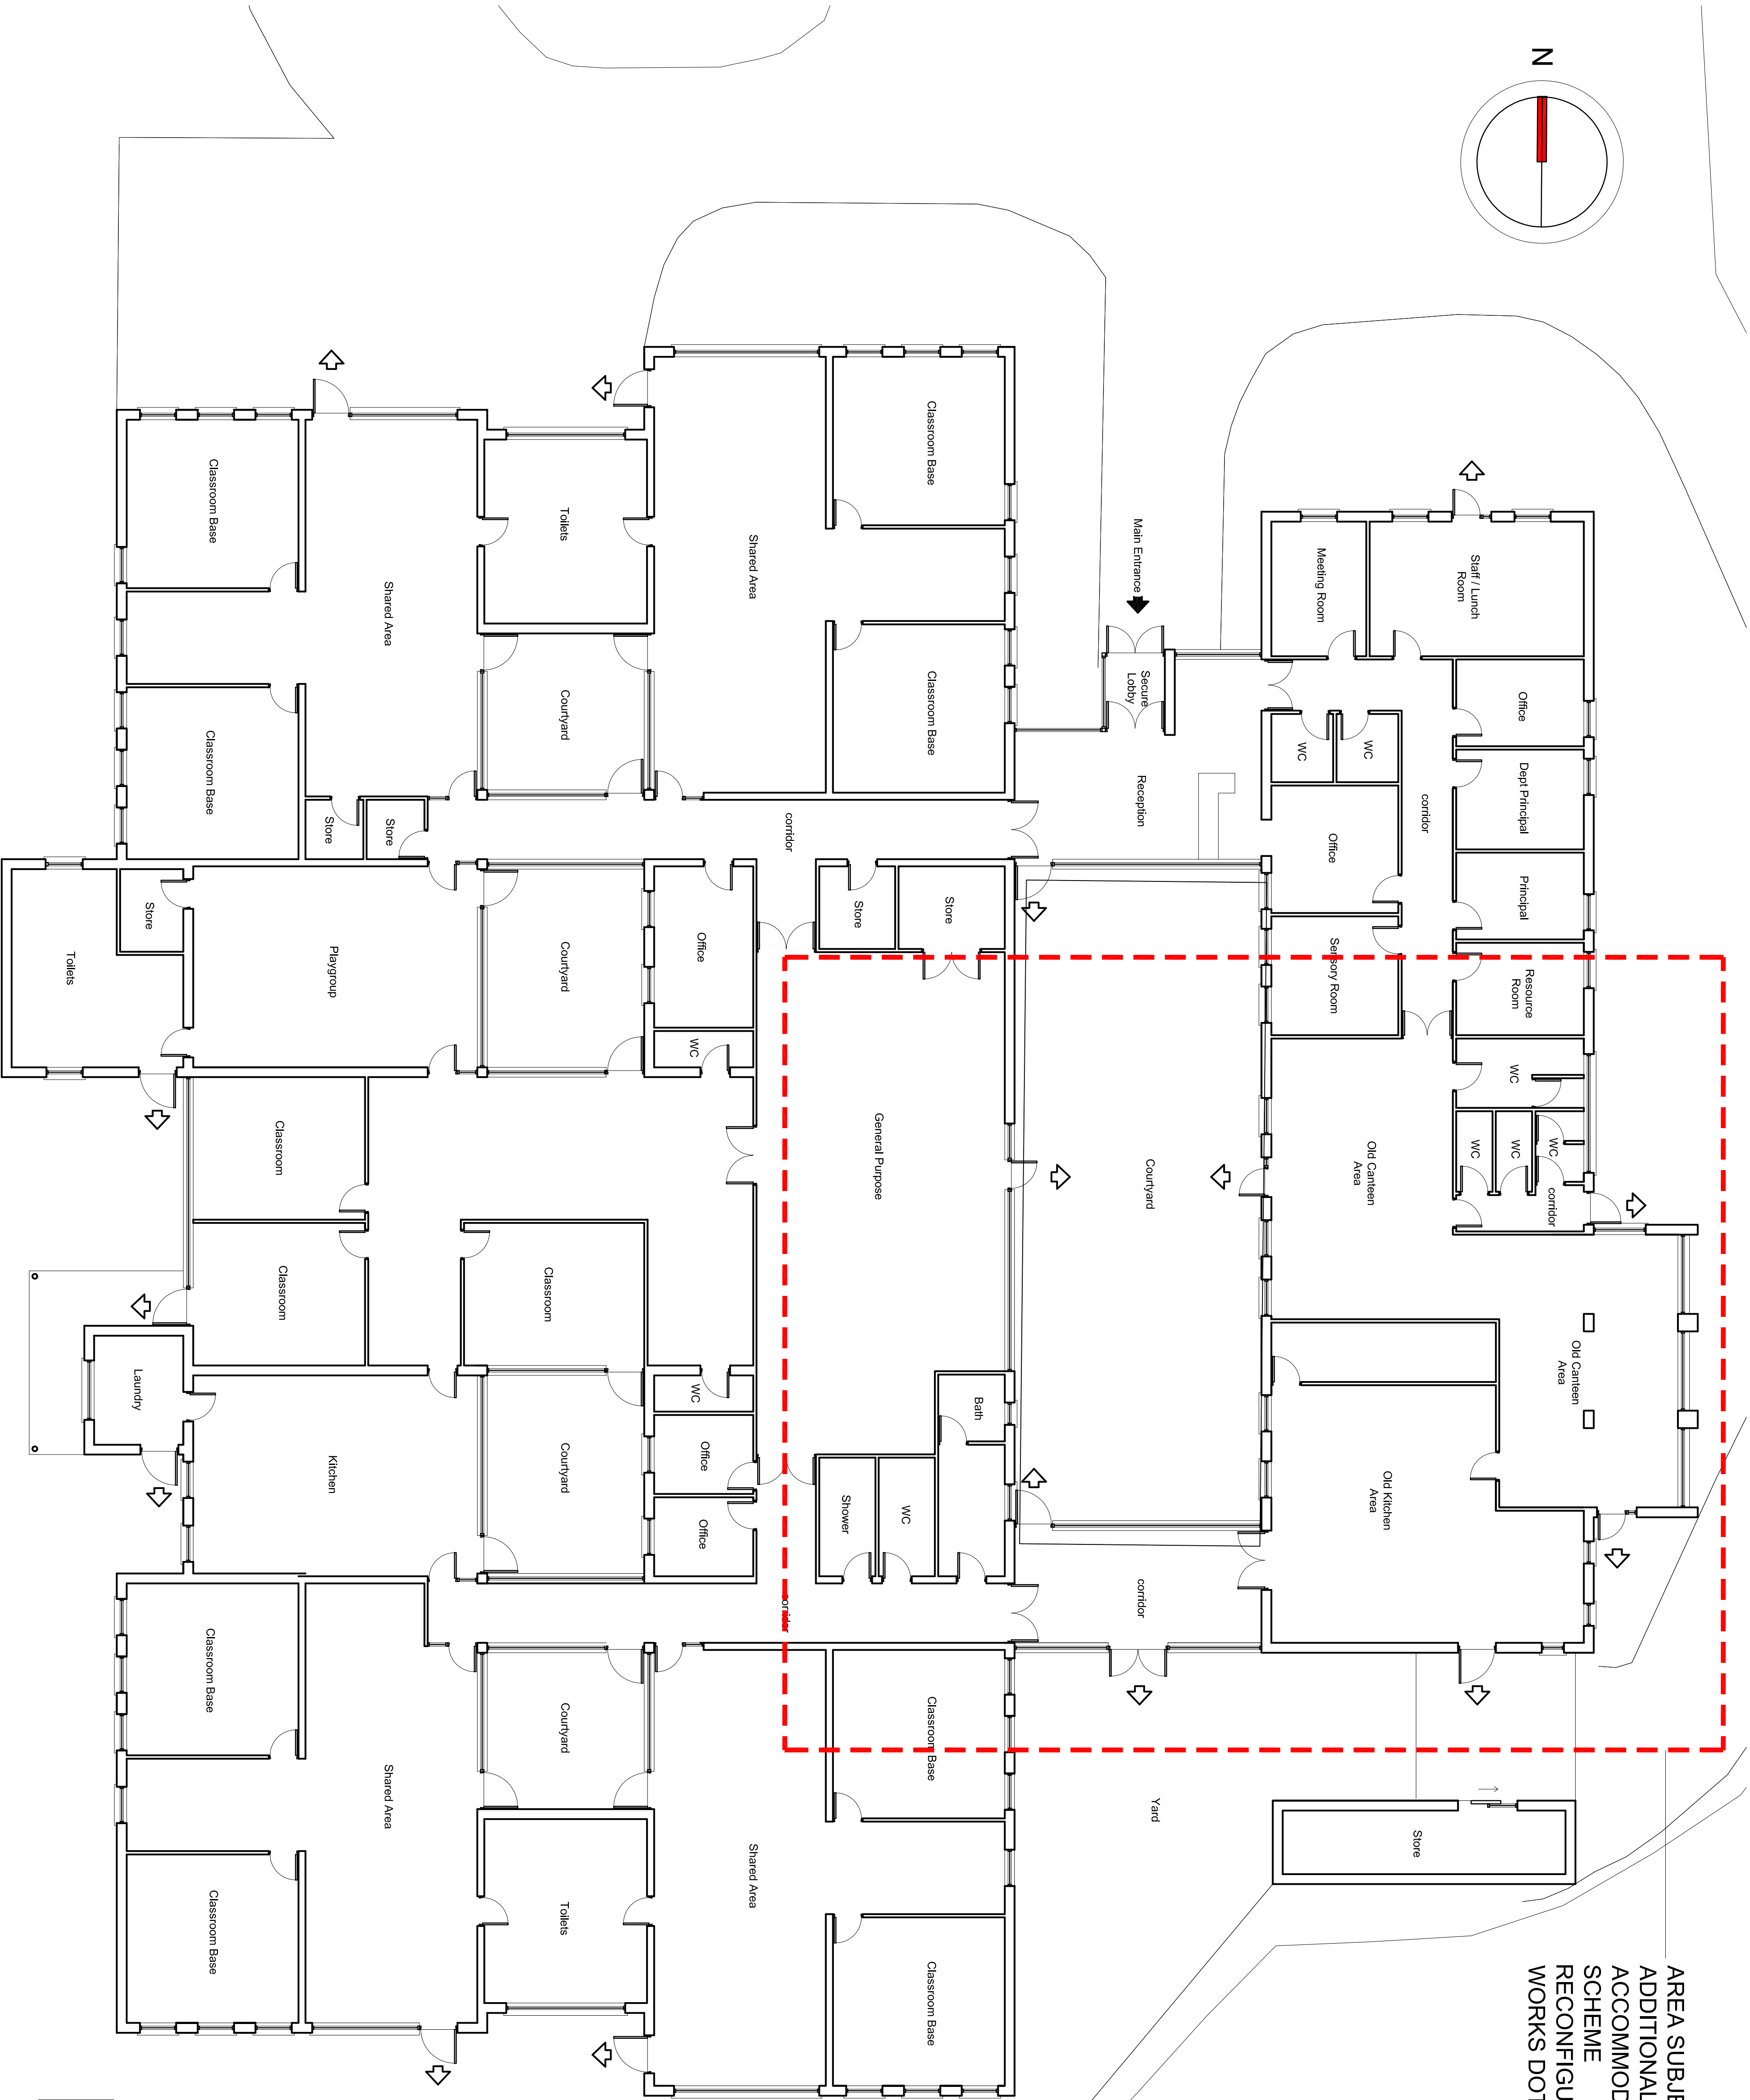


SURVEY DRAWING ONLY

AREA SUBJECT TO
ADDITIONAL
ACCOMMODATION
SCHEME
RECONFIGURATION
WORKS DOTTED IN RED

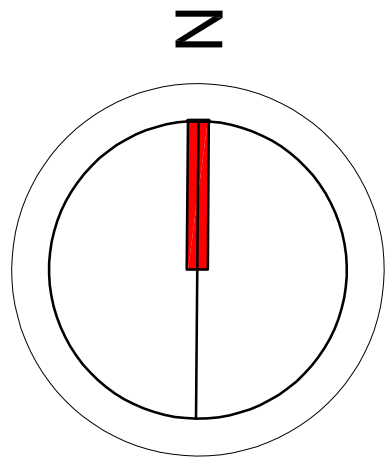

Floor Plan - Existing Survey:
1:100