


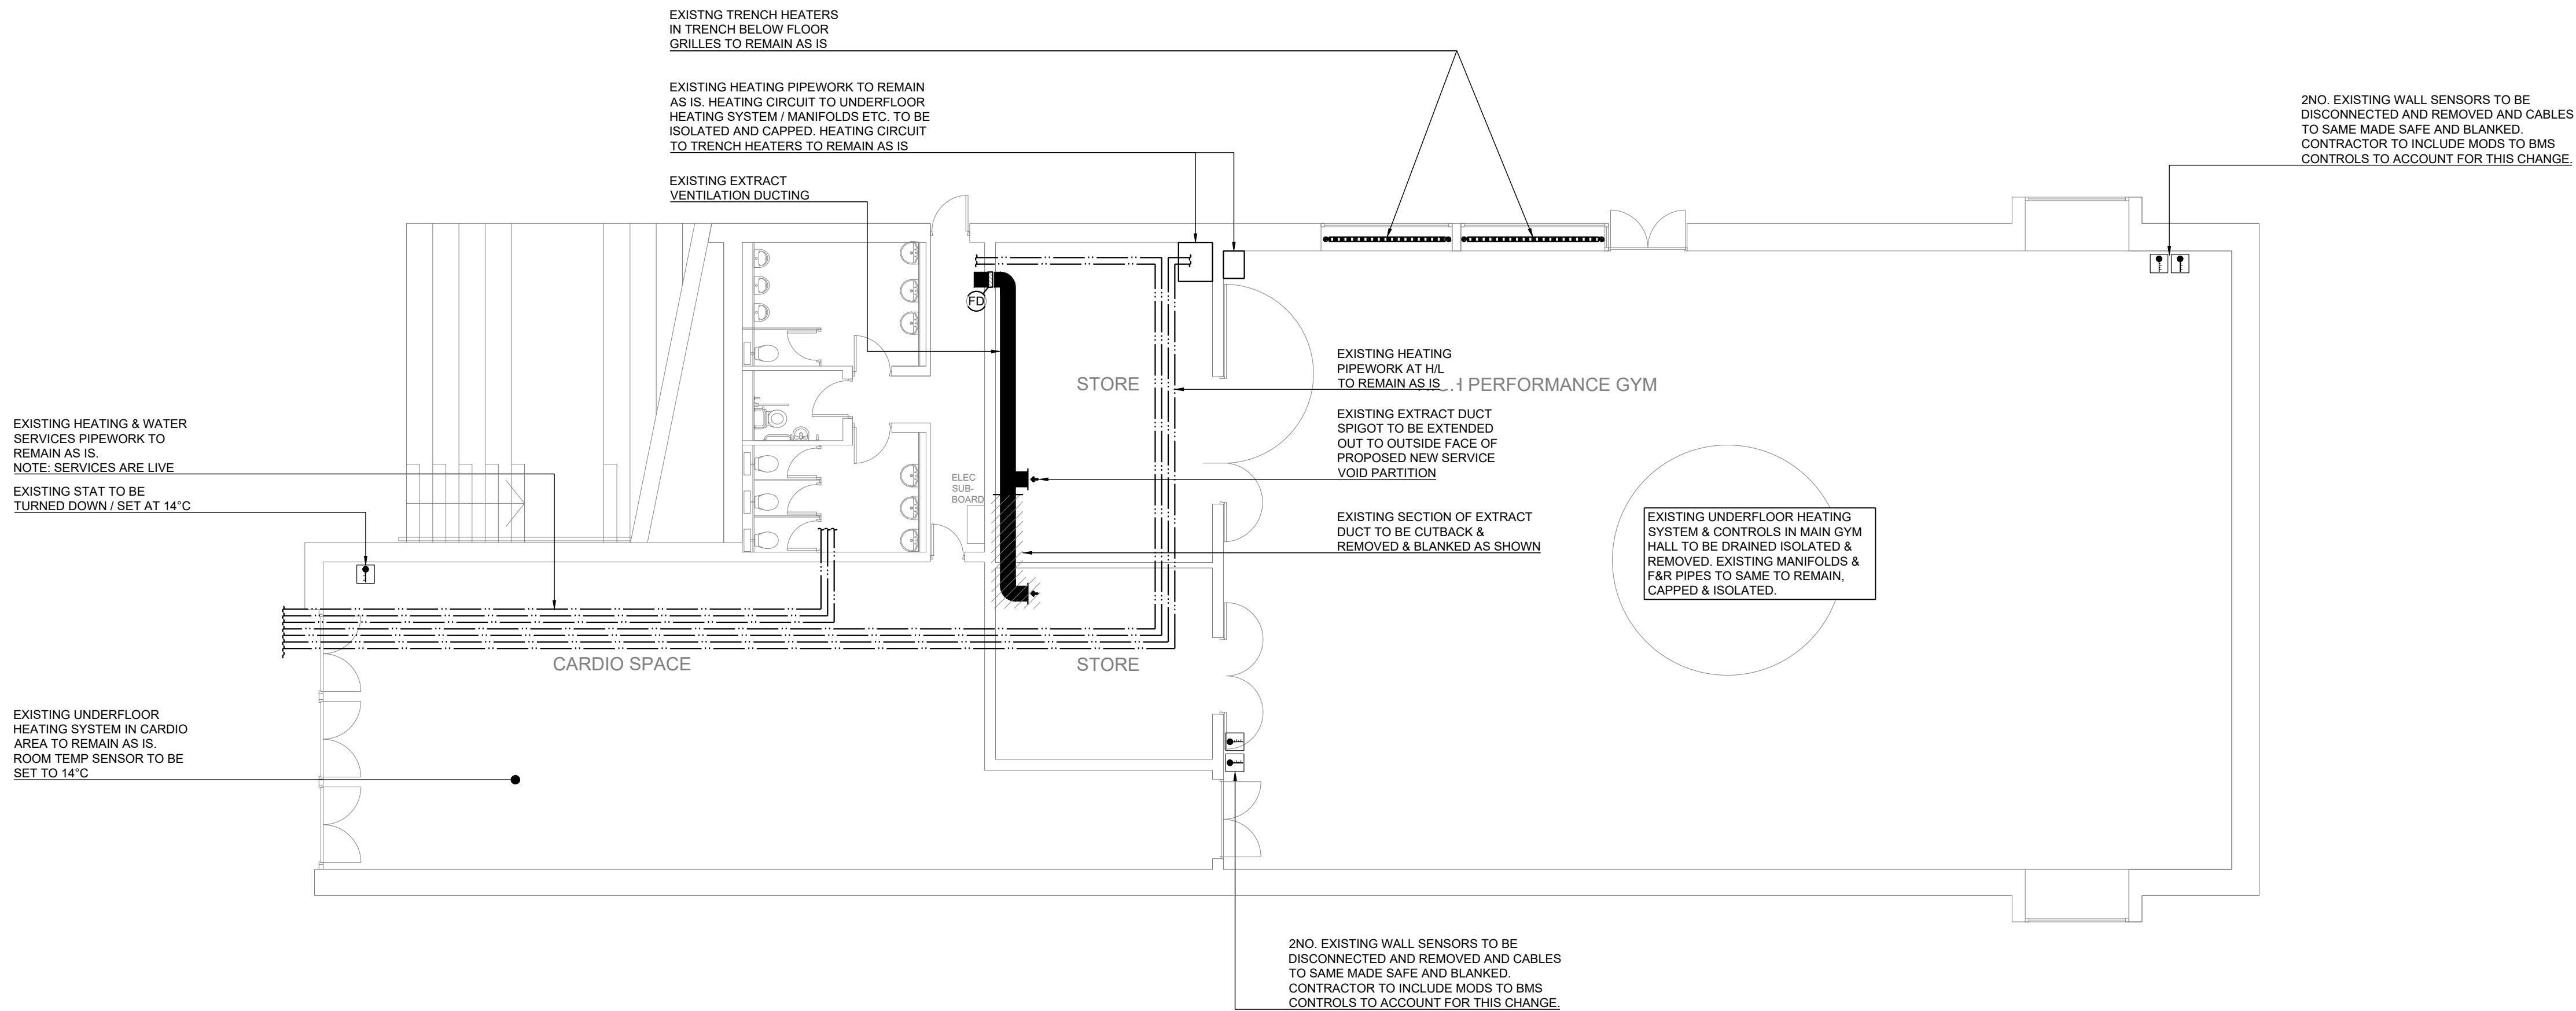

P01	For Information	dd/mm/2025
Rev	Description	Date



Client: Mary Immaculate College

Architect: Quinn Architects

Project: High Performance Gym
T2 Tailteann Building, MIC

Drawing: Mechanical Installation
Modifications to Existing Services

MFC Project Reference | 26.3138 Scale | 1:100 A1

Drawn | GJA Checked | TK Approved | JM

Drawing Reference: Status: Rev:
26.3138-MFC-ZZ-00-DR-M-5800 (S2) (P01)