


GENERAL ENGINEERING NOTES

1. This drawing shall be read in conjunction with relevant Architectural, Civil and Mech/Elect drawings.

2. Figured dimensions only to be taken from this drawing.

3. All dimensions shall be checked on-site by the steelwork contractor and setting out dimensions shall be confirmed on site prior to fabrication of any steelwork. Any discrepancies shall be reported by the contractor to the Engineer or Architect without delay.

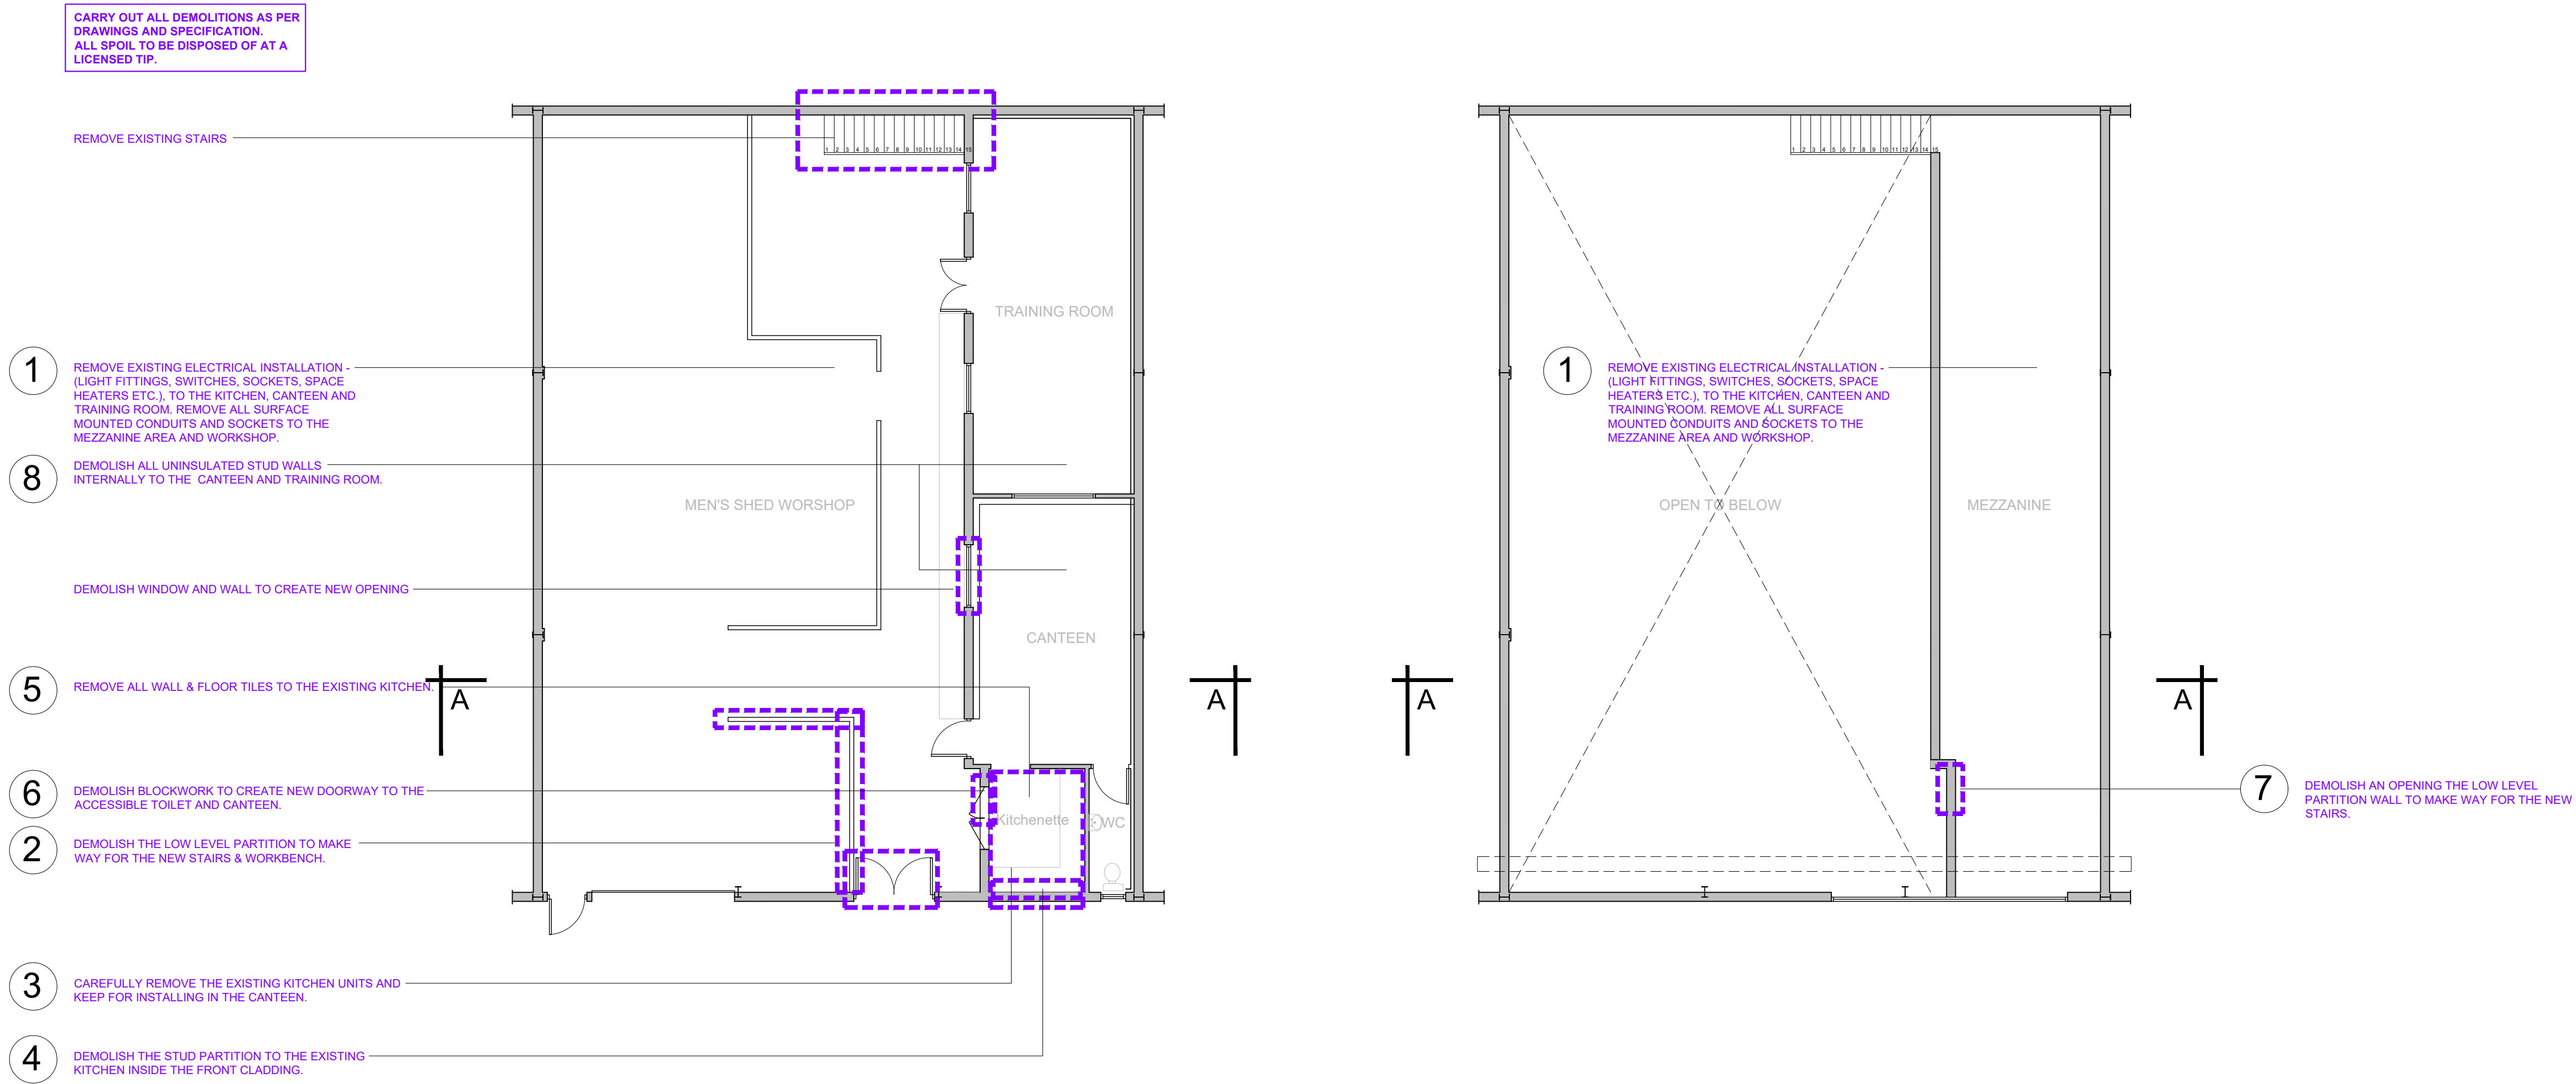

-	-	-	P.G. M.C.
Rev.	Amendment	Date	Dwn. Ckd.

Preliminary For Costing Only

Project:

Energy upgrades to Unit 11 - Scioból na bhFear Gaoth Dobhair

Drawing:

Demolitions

Dwg Num. EC 201	Scale 1/100	Date June 2026	Rev.
Job No. CC - 1832	Design M.C.	Drawn P.G.	Checked M.C.

Ordnance Survey Ireland Licence No. AR 0013408	CERTIFICATED ISO 9001 2000 QUALITY MANAGEMENT SYSTEM
Ordnance Survey Ireland and Government of Ireland	REGISTERED FIRM

CARR CONSULTING ENGINEERS

Engineering Solutions

Unit 1, Northern Point, Business Park, Ballybofey, Co. Donegal
Tel (074)9131060 Fax (074)9130321 info@carrandco.ie