
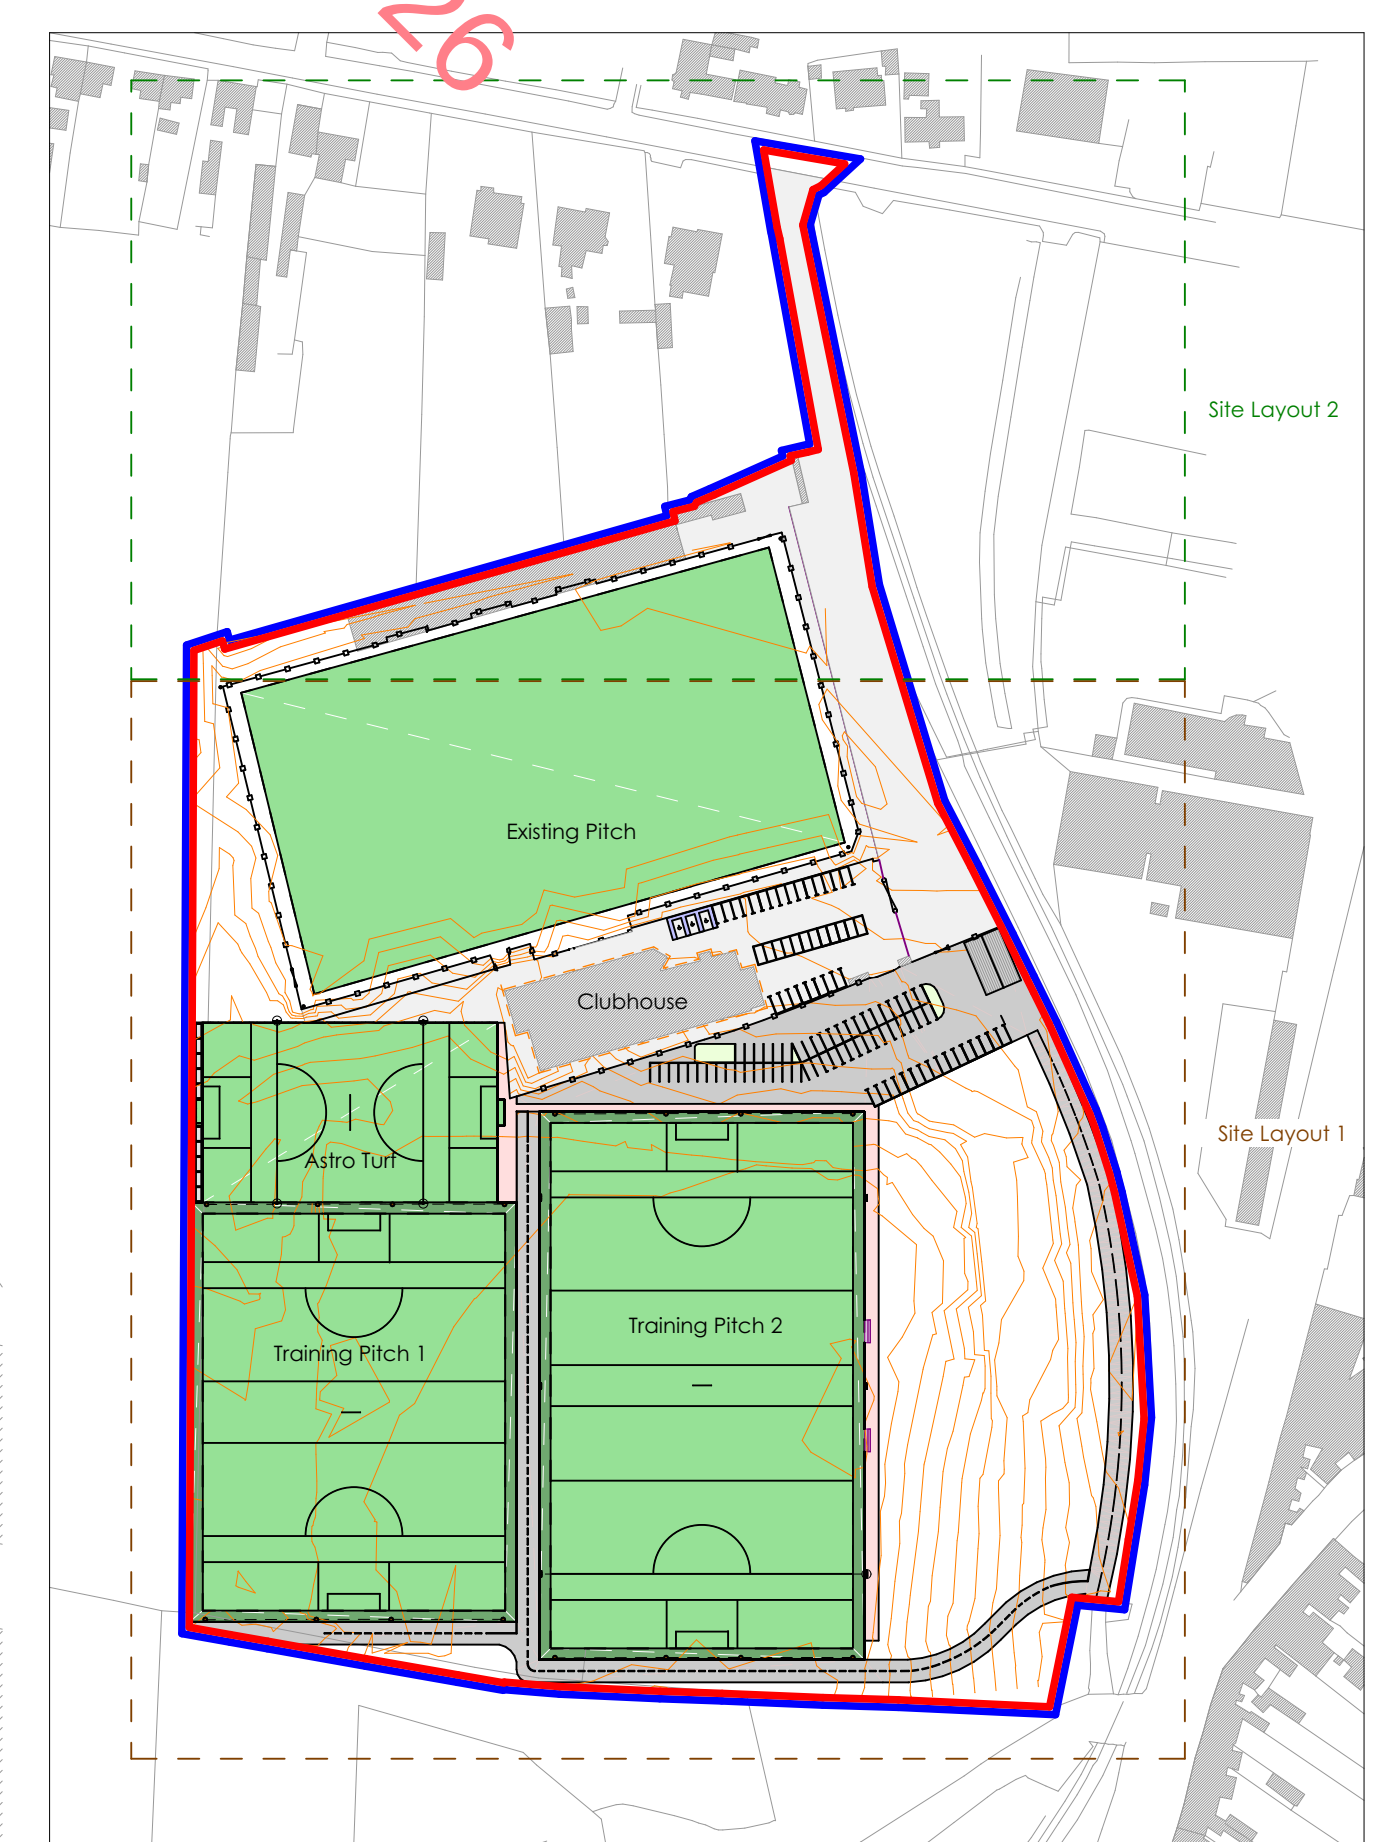


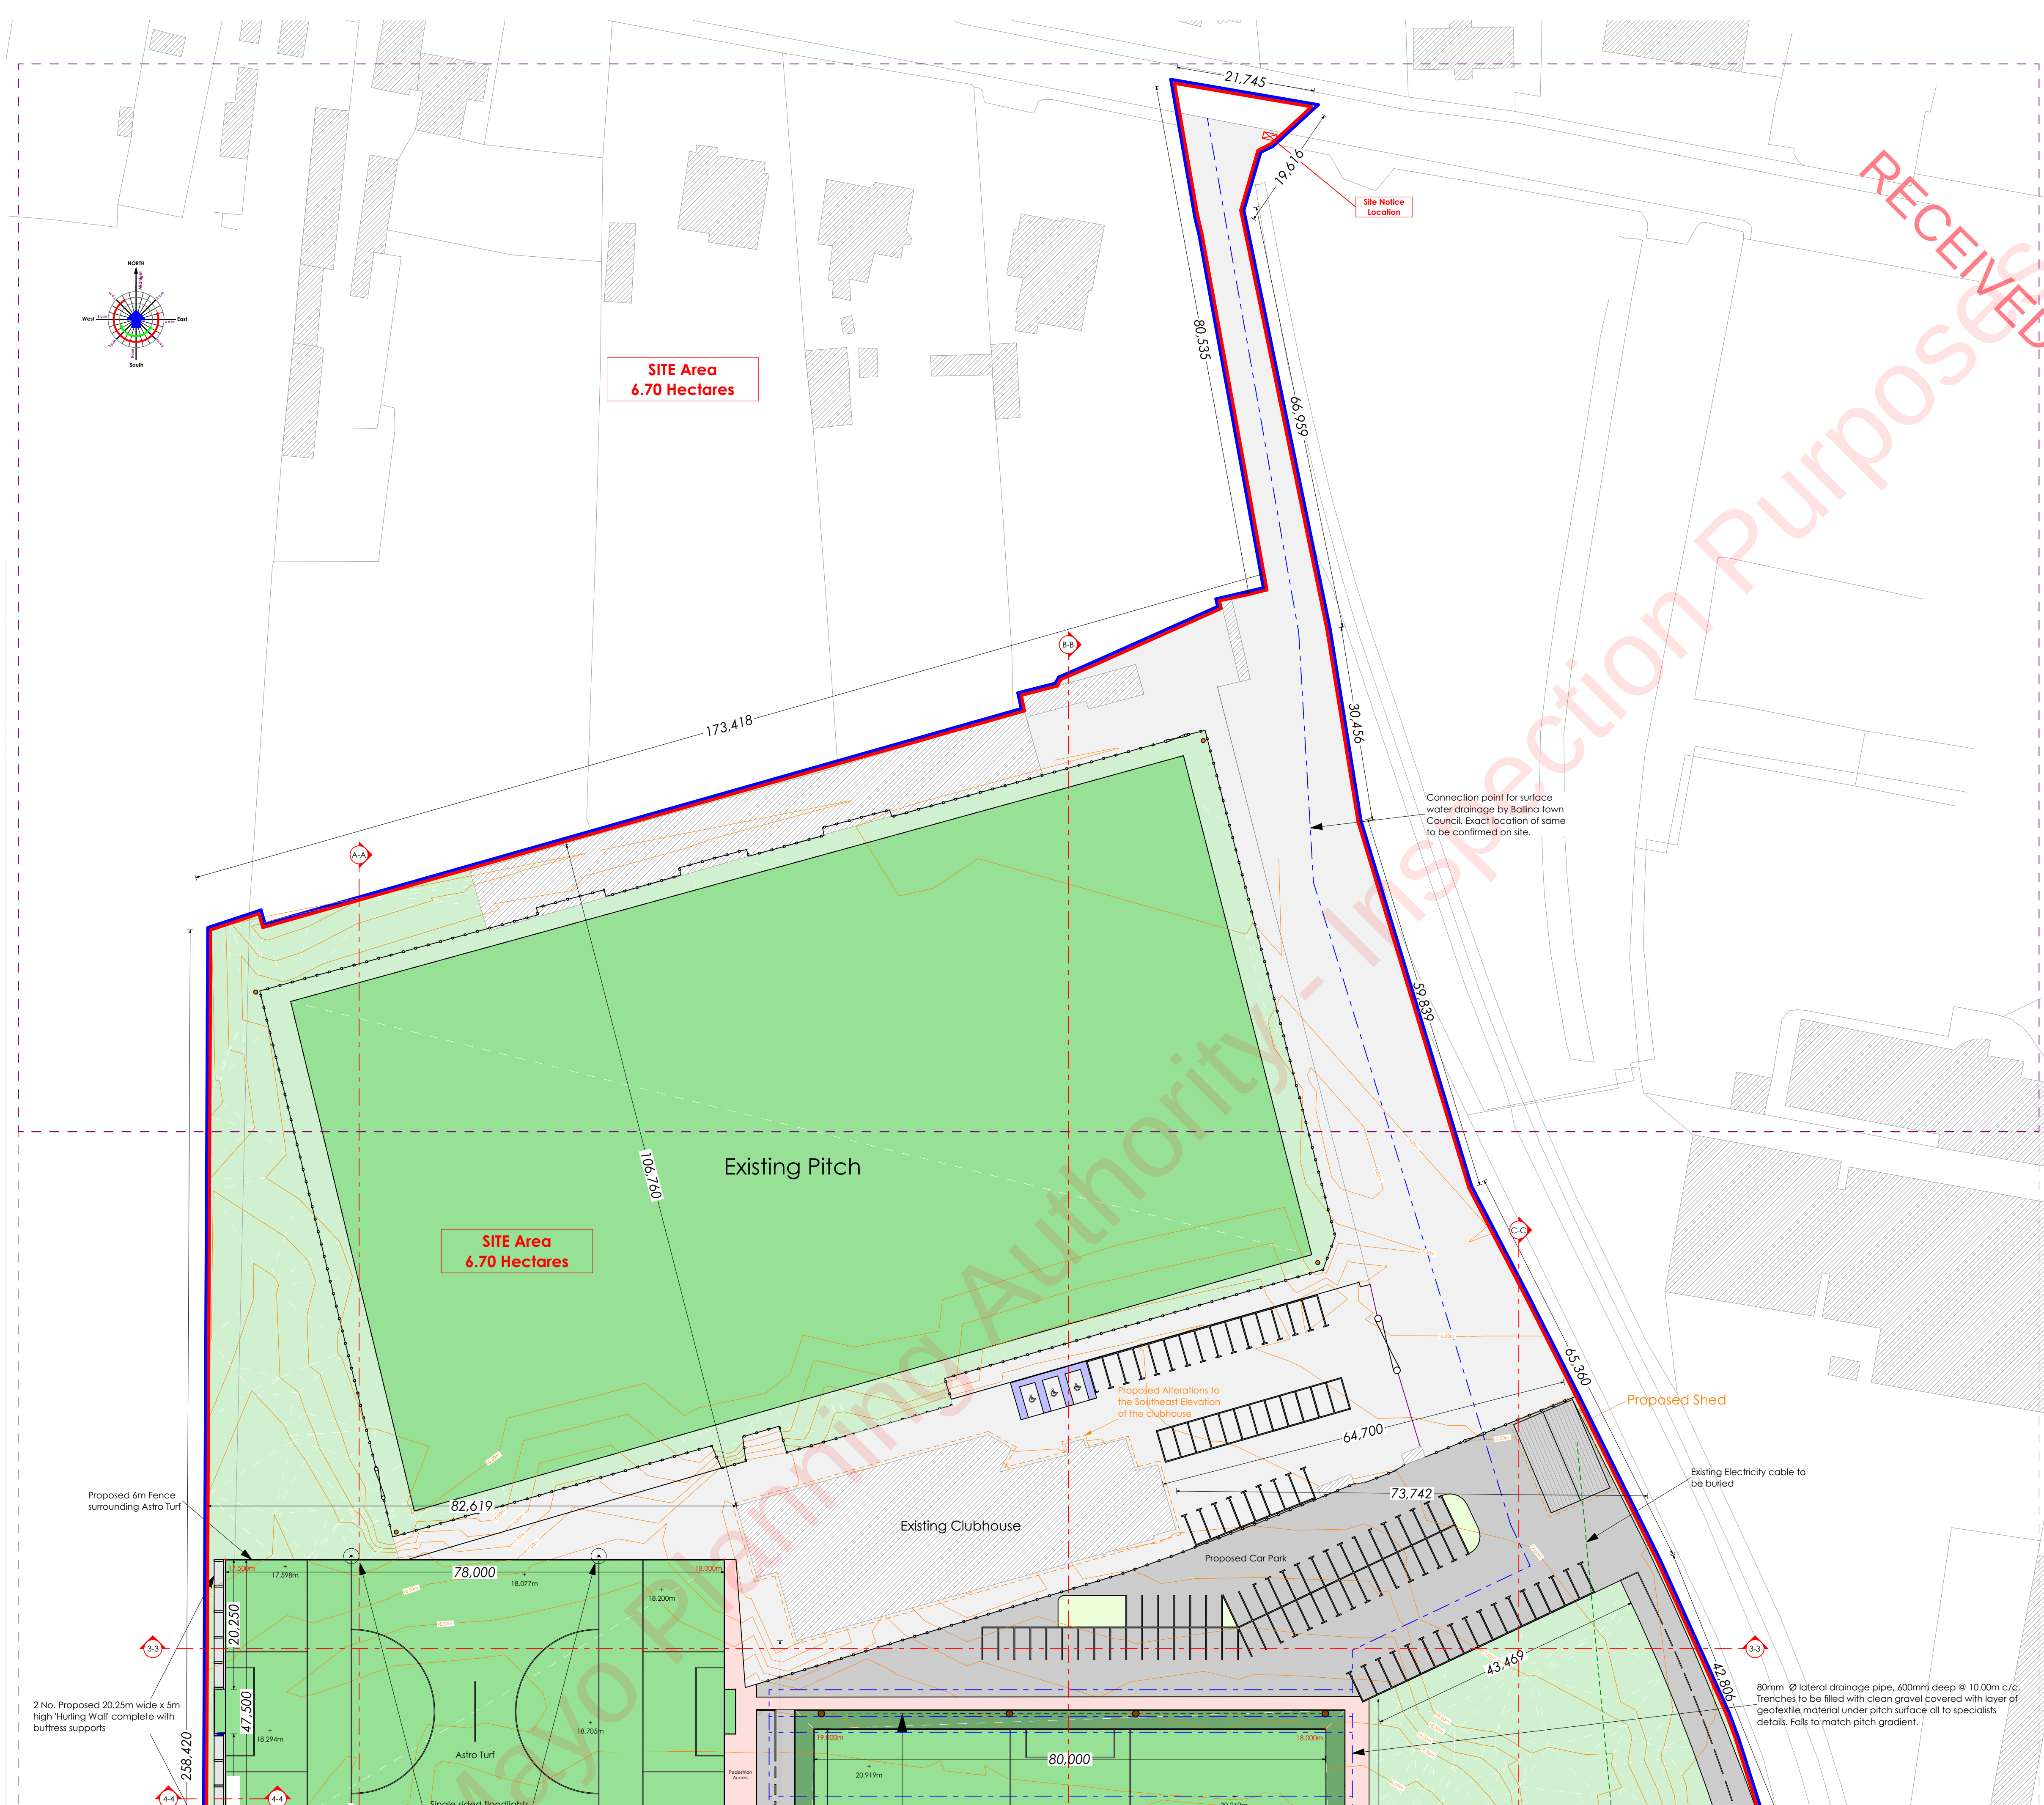

Client: Ballina Stephenites

Site Address: Ballina Stephenites, Lord Edward St, Ballina, Co. Mayo. F26 E622

Project: Proposed Pitch Development

Drawing No: 24-021-A-P-1003

Drawing Title: Proposed - Site Layout 2

Drawn By: Adam Carr

Date: 18 April 2026

Drawing Scale: As Shown @ A1

Drawing Status: PLANNING PURPOSES ONLY

TERMS & CONDITIONS OF DRAWINGS:

1. The drawing, the design and the content of the drawing are copyright of the author. No part of the drawing may be reproduced or stored in a retrieval system without the prior written consent of the author.



