


Uisce Éireann Viewer Web Map

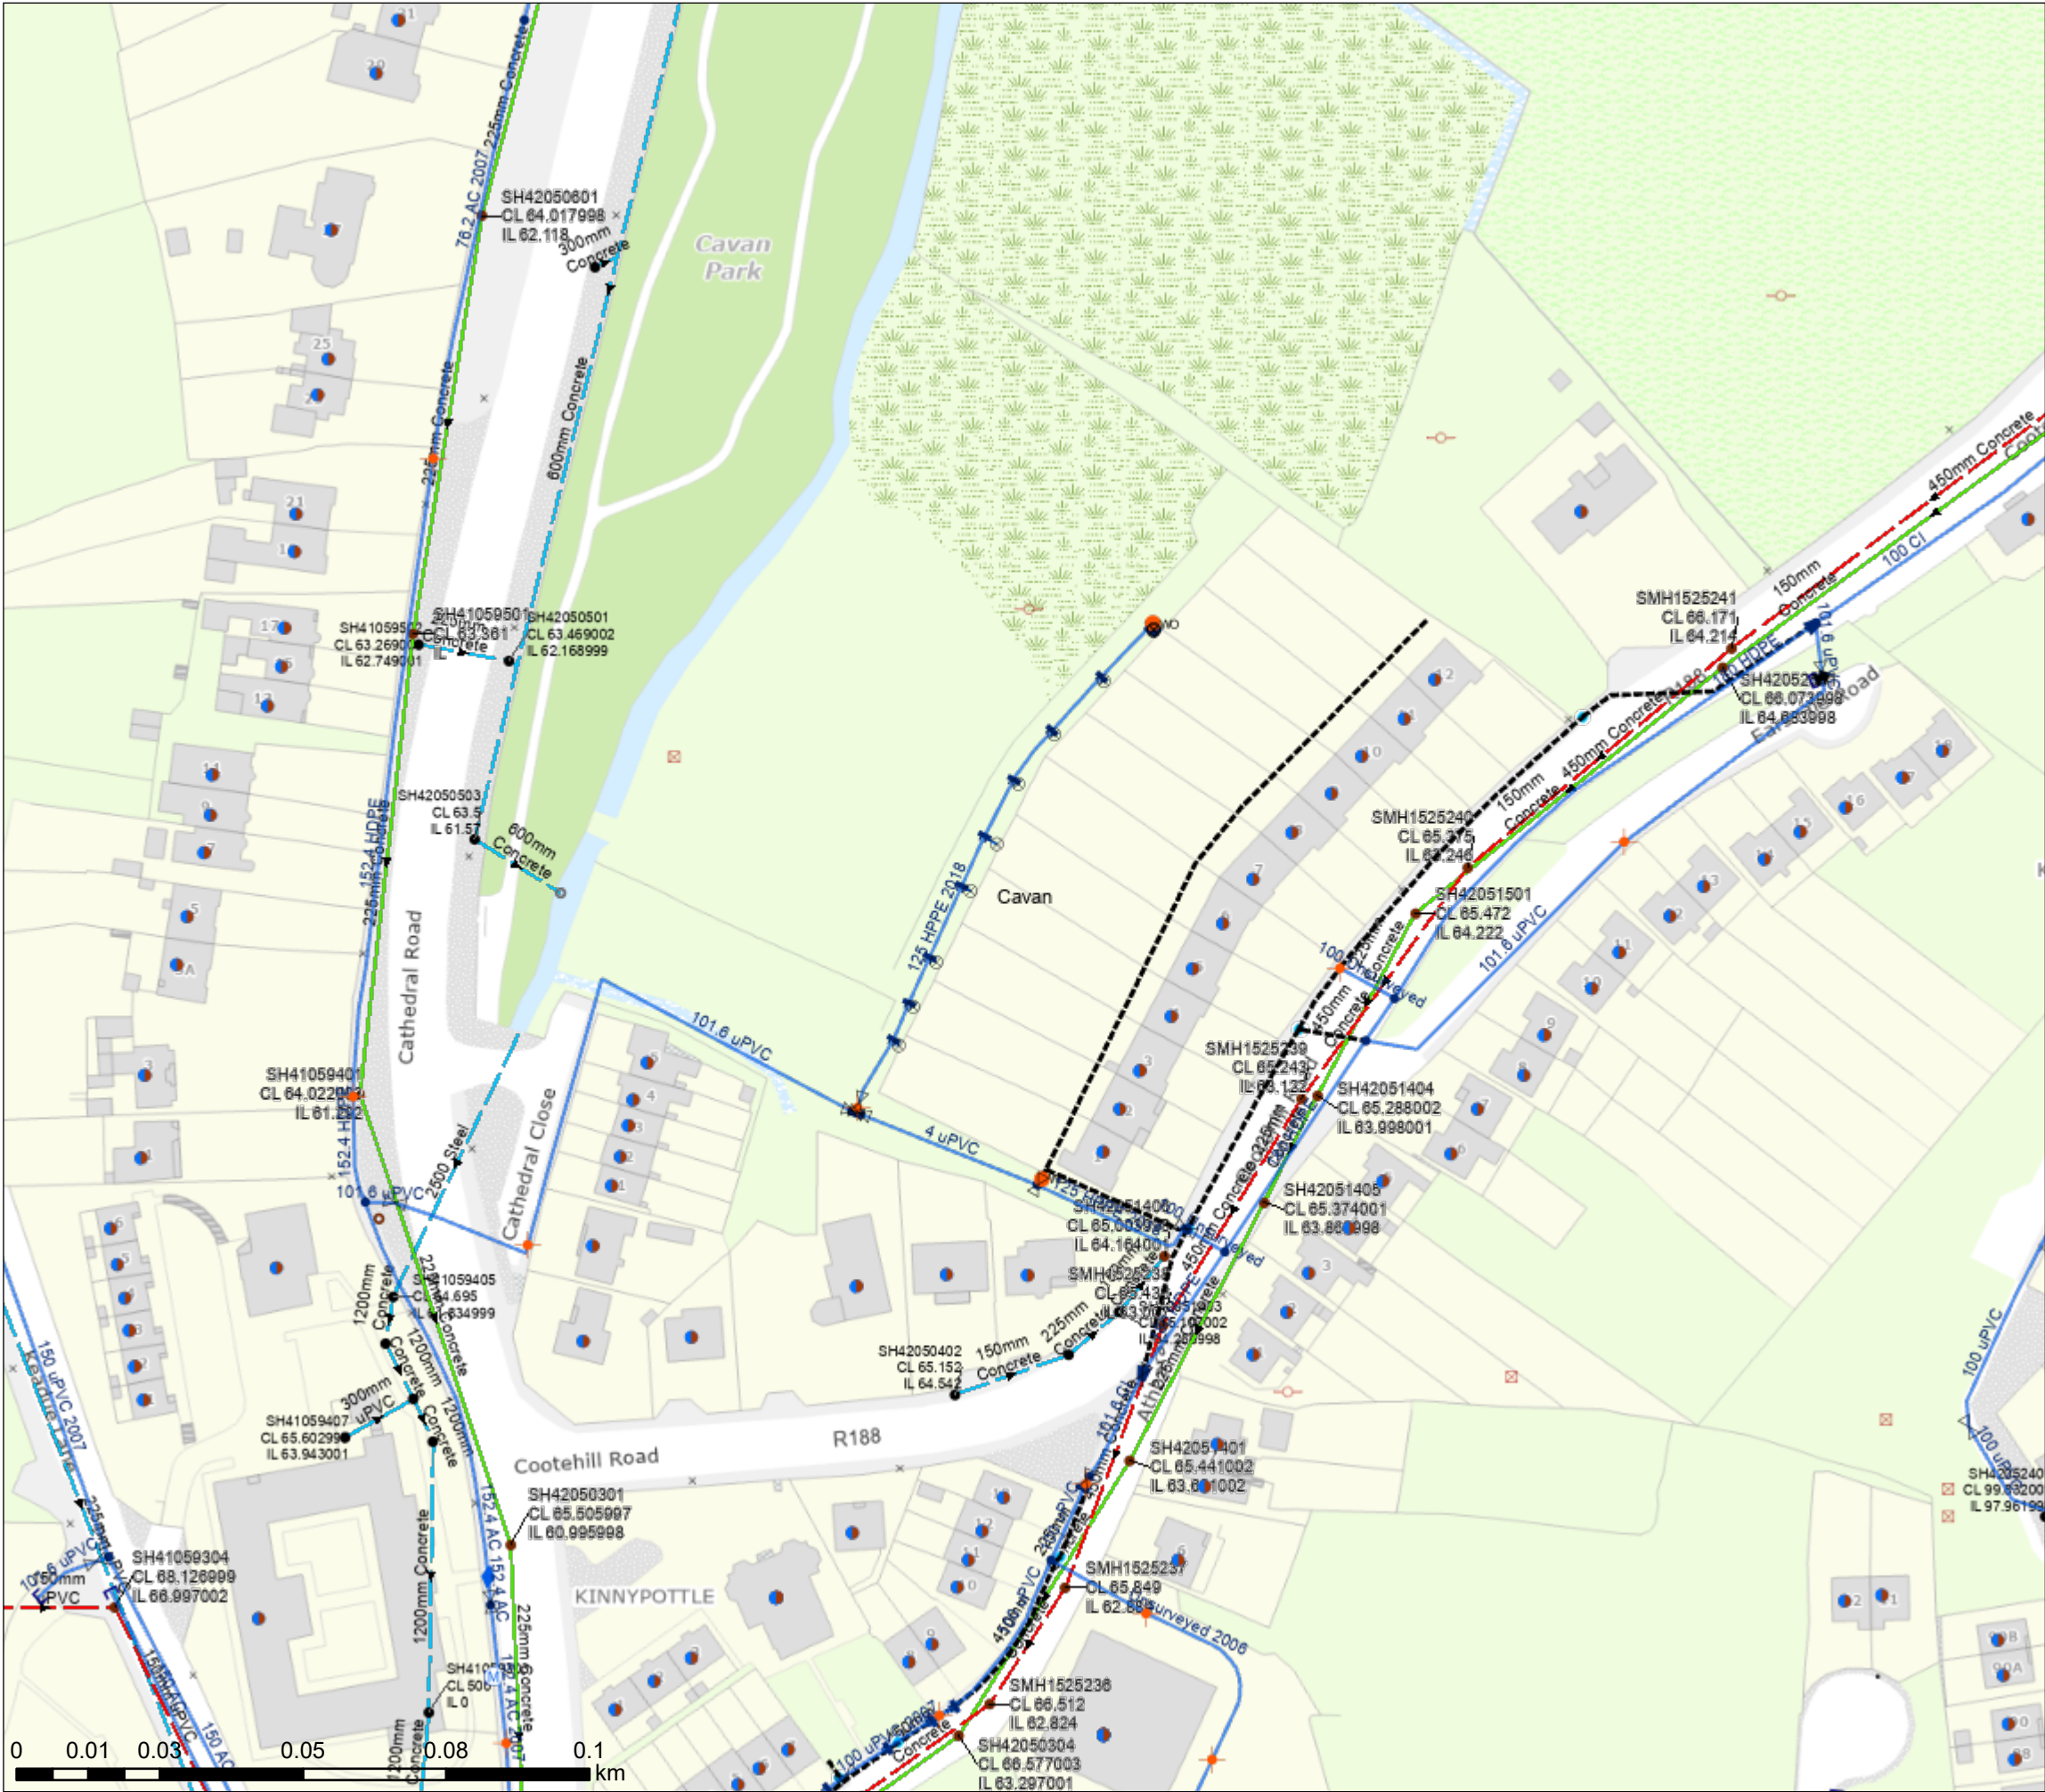

Print Date: 8/5/2026

Printed by: Uisce Éireann

1. Tá toirmeasc ar aon chuid den líniócht seo a aththairgeadh nó a sheoladh ar aghaidh in aon slí, nó aon chuid den líniócht a stóráil ar aon chóras aisghabhála d'aon sórt gan cead i scríbhinn ó shealbhóir an chóipchirt de chuid Uisce Éireann seachas mar a aontófar an doiciméad a úsáid i ndáil leis an tionscadal dá n-eisíodh an doiciméad chuige ar dtús.

2. Cé go ndearnadh gach uile iarracht cúram a dhéanamh ina tiomsú, tugann Uisce Éireann an fhaisnéis seo i ndáil le láthair a líonra faoi thalamh mar theoirí ghinearálta ar an dian-tuiscint go bhfuil an fhaisnéis bunaithe ar an eolas is fearr curtha ar fáil d'Uisce Éireann ó gach uile Udáras Áitiúil in Éirinn. Séanann Uisce Éireann freagracht as cruinneas, comhláine, nó nádúr chun dáta na faisnéise a tugadh agus ní thabharfaidh Uisce Éireann aon ráthálachtaí ná gealltanais ná barántaí maidir leis an bhfaisnéis agus séanann Uisce Éireann gach aon dliteanas a d'fhéadfadh a eascairt as aon earráidí nó as aon fhaillí ar bith. Níor cheart braith ar an bhfaisnéis seo má bhíonn tochairtí nó aon oibreacha eile ar siúl i gcógar an líonra faoi thalamh de chuid Uisce Éireann. Is faoi na páirtithe ag déanamh na dtóchairtí nó aon oibreacha eile atá sé deimhin a dhéanamh de go sainaitheofar láthair chruinn an líonra faoi thalamh de chuid Uisce Éireann sula dtabharfar faoi thús a chur le haon tochairtí nó oibreacha eile. Ní léirítear naisc sheirbhíse de ghnáth ach bí ar an airdeall go bhféadfaidís a bheith ann.

© Cóipcheart Uisce Éireann

Macasamhail déanta ó Shuirbhéarachtaí Ordánais na hÉireann le cead ón Rialtas.

Uimh. an Cheadúnais: CYAL50374680

1. No part of this drawing may be reproduced or transmitted in any form or stored in any retrieval system of any nature without the written permission of Uisce Éireann's copyright holder except as agreed for use on the project for which the document was originally issued.

2. Whilst every care has been taken in its compilation, Uisce Éireann gives this information as to the position of its underground network as a general guide only on the strict understanding that it is based on the best available information provided by each Local Authority in Ireland to Uisce Éireann. Uisce Éireann can assume no responsibility for and give no guarantees, undertakings or warranties concerning the accuracy, completeness or up to date nature of the information provided and does not accept any liability whatsoever arising from any errors or omissions. This information should not be relied upon in the event of excavations, or any other works being carried out in the vicinity of the Uisce Éireann underground network. The onus is on the parties carrying out excavations or any other works to ensure the exact location of the Uisce Éireann underground network is identified prior to excavations or any other works being carried out. Service connection pipes are not generally shown but their presence should be anticipated.

© Copyright Uisce Éireann

Reproduced from the Ordnance Survey of Ireland by Permission of the Government. License No. CYAL50374680

Water Distribution Network - Water Treatment Plant - Water Pump Station - Storage Cell/Tower - Dosing Point - Meter Station - Abstraction Point - Telemetry Kiosk	Sewer Foul Combined Network - Waste Water Treatment Plant - Waste Water Pump station	Storm Water Network Surface Water Mains - Surface Gravity Mains - Surface Gravity Mains Private - Surface Water Pressurised Mains - Surface Water Pressurised Mains Private Inlet Type - Gully - Standard - Other; Unknown Storm Manholes - Standard - Backdrop - Cascade - Catchpit - Bifurcation - Hatchbox - Lampole - Hydrobrake - Other; Unknown - Storm Culverts - Storm Clean Outs - Stormwater Chambers
Reservoir - Potable - Raw Water	Sewer Mains Irish Water - Gravity - Combined - Gravity - Foul - Gravity - Unknown - Pumping - Combined - Pumping - Foul - Pumping - Unknown - Syphon - Combined - Syphon - Foul - Overflow	Discharge Type - Outfall - Overflow - Soakaway - Other; Unknown
Water Distribution Mains - Irish Water - Private	Sewer Mains Private - Gravity - Combined - Gravity - Foul - Gravity - Unknown - Pumping - Combined - Pumping - Foul - Pumping - Unknown - Syphon - Combined - Syphon - Foul - Overflow	Gas Networks Ireland - Transmission High Pressure Gasline - Distribution Medium Pressure Gasline - Distribution Low Pressure Gasline
Trunk Water Mains - Irish Water - Private	Sewer Manholes - Standard - Backdrop - Cascade - Catchpit - Bifurcation - Lampole - Hydrobrake - Other; Unknown	ESB Networks ESB HV Lines - HV Underground - HV Overhead - HV Abandoned ESB MV/LV Lines - MV Overhead Three Phase - MV Overhead Single Phase - LV Overhead Three Phase - LV Overhead Single Phase - MV/LV Underground - Abandoned
Water Lateral Lines - Irish Water - Non IW - Water Casings - Water Abandoned Lines	Discharge Type - Outfall - Overflow - Soakaway - Standard Outlet - Other; Unknown	Non Service Categories - Proposed - Under Construction - Out of Service - Decommissioned
Water Fittings - Boundary Meter - Bulk/Check Meter - Group Scheme - Source Meter - Waste Meter - Unknown Meter; Other Meter - Non-Return - PRV - PSV - Sluice Line Valve Open/Closed - Butterfly Line Valve Open/Closed - Sluice Boundary Valve Open/Closed - Butterfly Boundary Valve Open/Closed - Scour Valves - Single Air Control Valve - Double Air Control Valve - Water Stop Valves - Water Service Connections - Water Distribution Chambers - Water Network Junctions - Pressure Monitoring Point - Fire Hydrant - Fire Hydrant/Washout	Cleanout Type - Rodding Eye - Flushing Structure - Other; Unknown	Water Non Service Assets - Water Point Feature - Water Pipe - Water Structure
Water Fittings - Cap - Reducer - Tap - Other Fittings	Sewer Inlets - Catchpit - Gully - Standard - Other; Unknown	Waste Non Service Assets - Waste Point Feature - Sewer - Waste Structure
Water Fittings - Cap - Reducer - Tap - Other Fittings	Sewer Fittings - Vent/Col - Other; Unknown	