


- General Notes :
1. No part of this document may be re-produced or transmitted in any form or stored in any retrieval system without the written permission of the Consulting Engineer, David Kelly Partnership, as copyright holder except as agreed for use on the project for which the document was originally issued.
 2. The contractor is responsible for checking all levels and dimensions on site and shall refer all discrepancies to the Engineer.
 3. Only drawings issued for CONSTRUCTION shall be used for construction purposes.
 4. Work to figured dimensions only. Do not scale print.
 5. Check size of drawing sheet against dimension marks at bottom left hand corner of sheet.

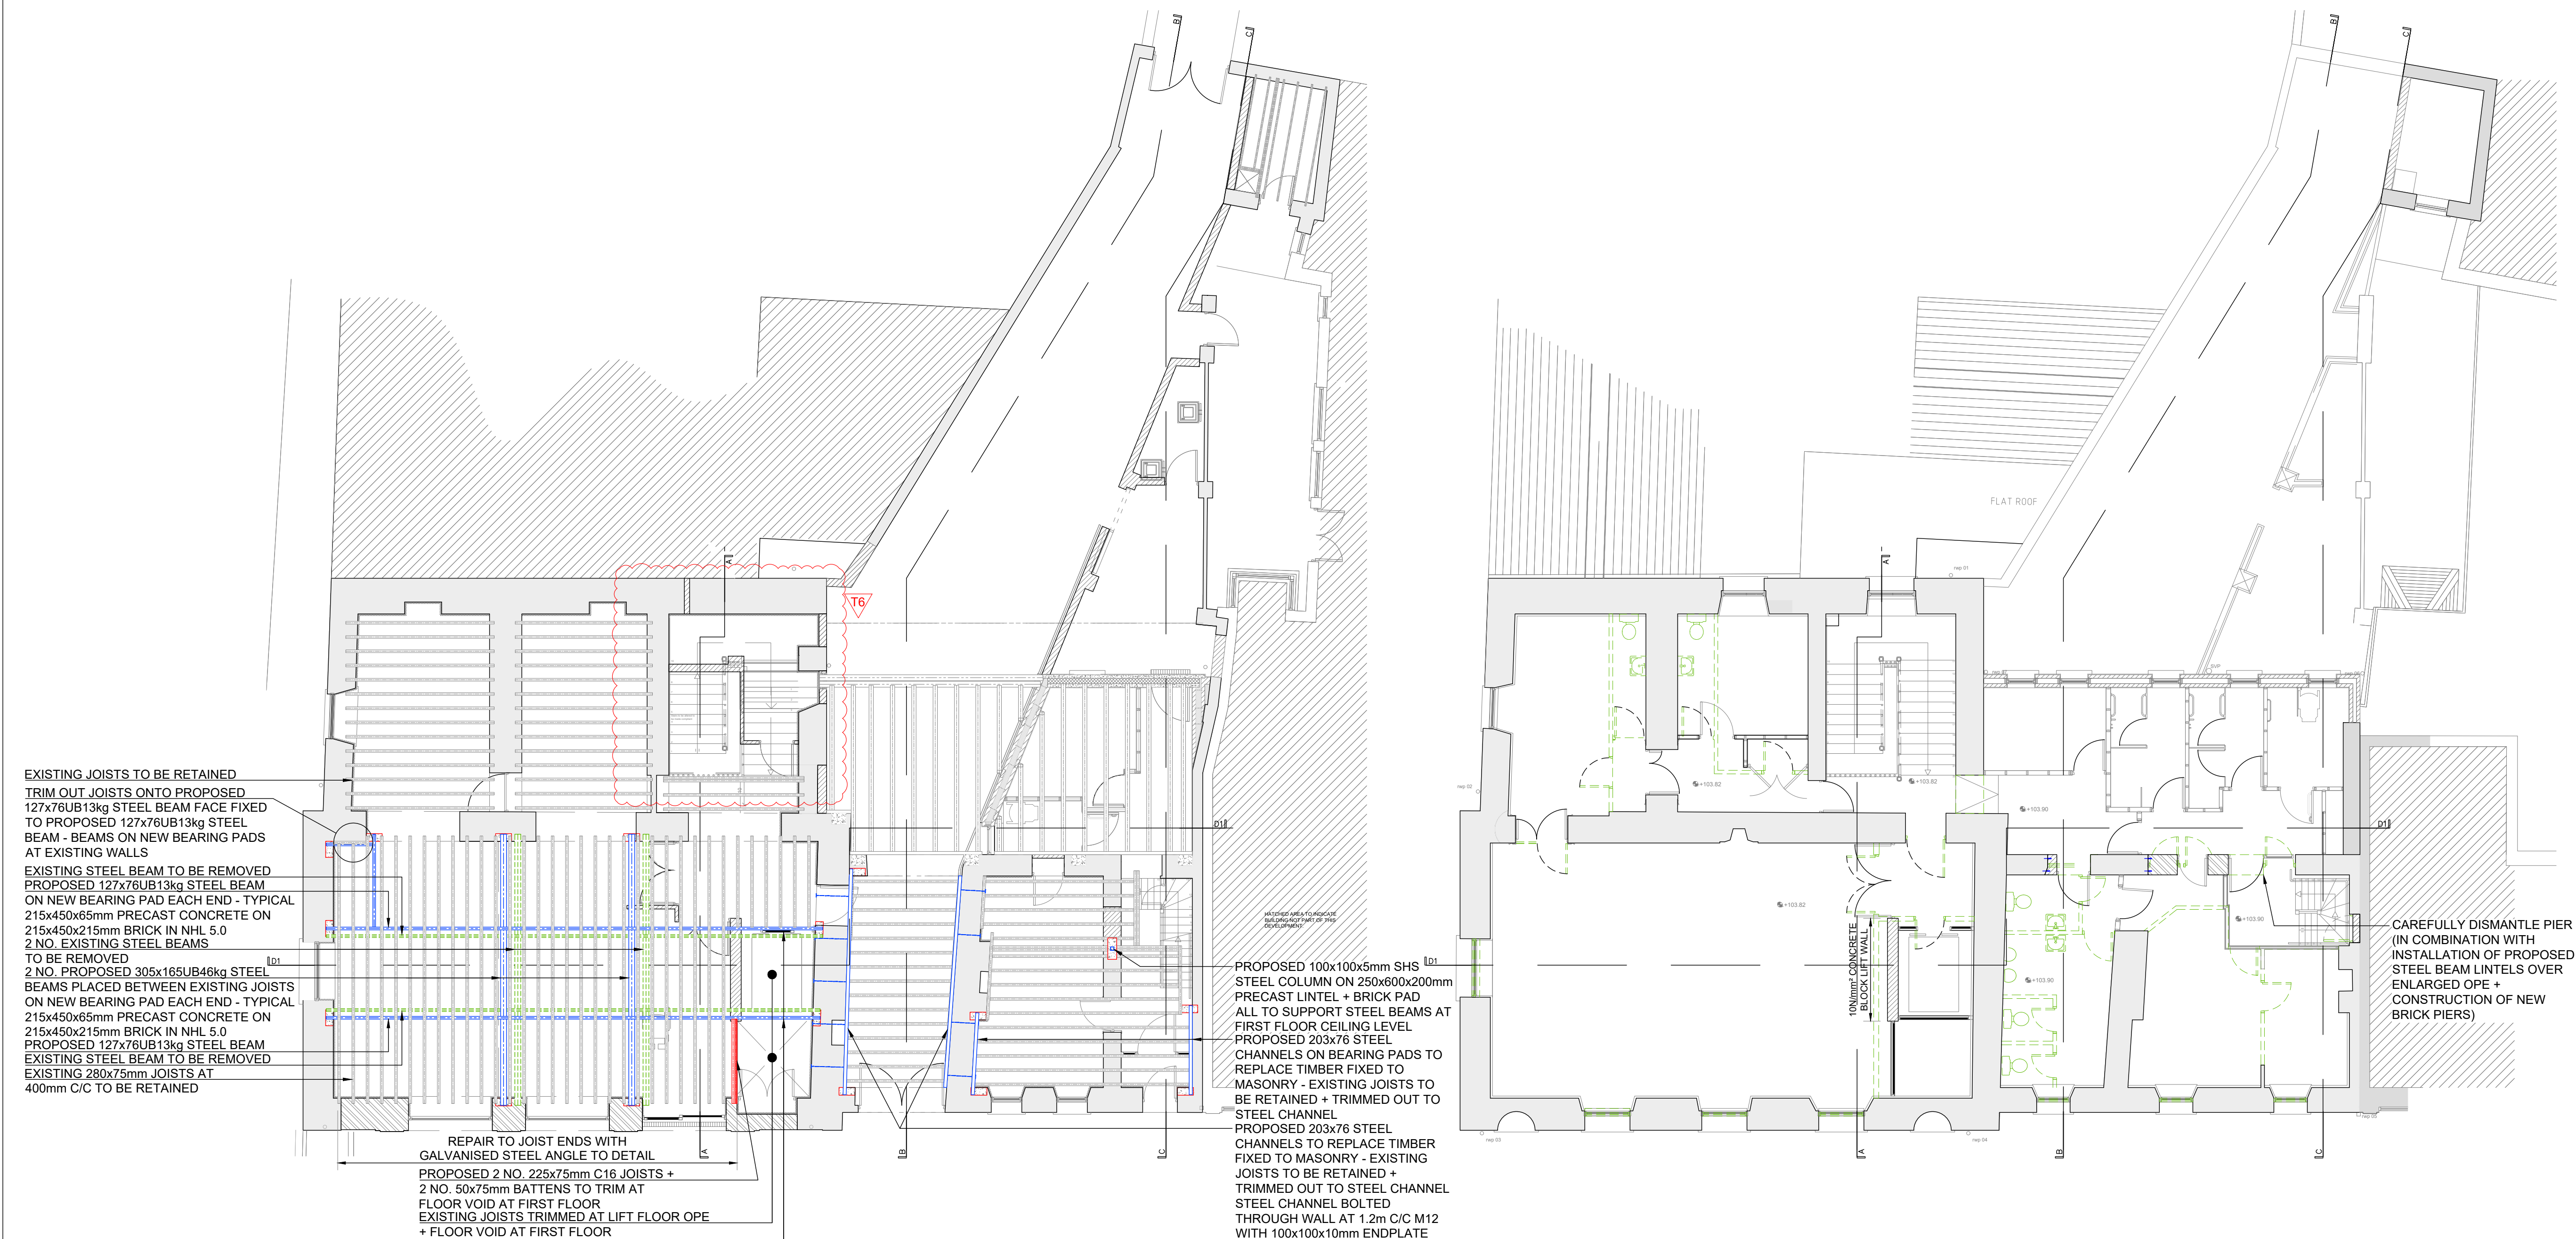

GROUND FLOOR STRUCTURE PLAN





SCALE: 1:100

FIRST FLOOR DEMOLITION + NEW WALL PLAN

SCALE: 1:100

NOTE:
ALL STEELWORK TO BE HOT DIPPED GALVANIZED, 85 MICRON COATING THICKNESS

NOTE: DEMOLITION SHOWN DASHED IN GREEN

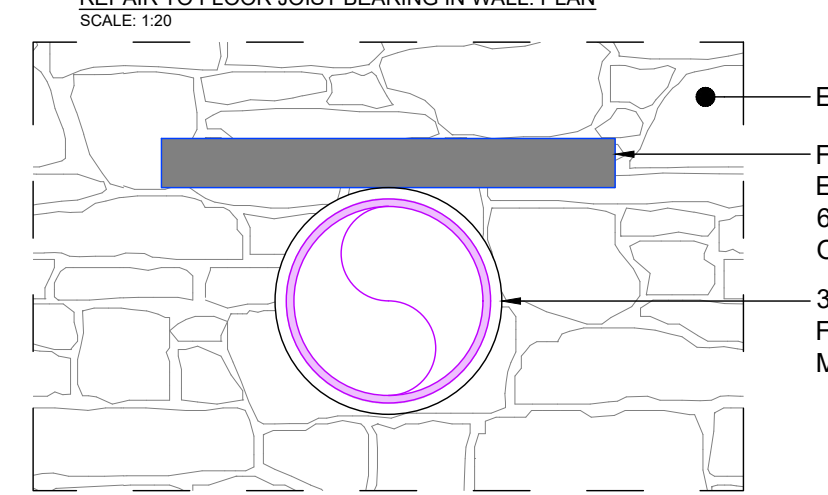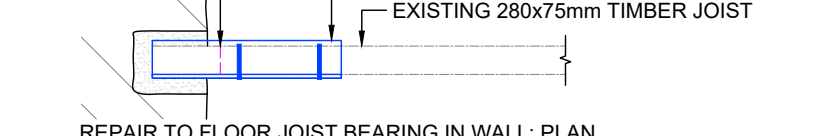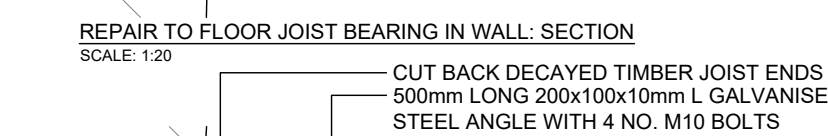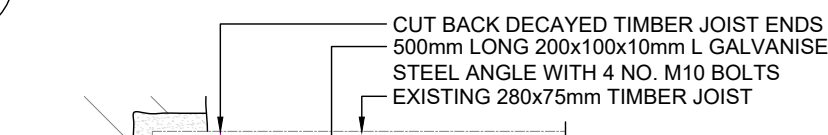

M+E CORES IN MASONRY WALLS (ELEVATION)

SCALE: 1:10

TO BE READ IN CONJUNCTION WITH ARCHITECT'S TENDER DOCUMENTS.

Rev :	Note :	UPDATES TO PLANTROOM	
T6	Date :	10 APR '26	Drawn : JH Approved : JK
Rev :	Note :	PHASE 2 WORKS	
T5	Date :	20 MAR '26	Drawn : JH Approved : JK

DAVIDKELLY PARTNERSHIP
CHARTERED ENGINEERS

Nelson House, Emmet Place, | 10 Ormonde Street,
Youghal, Co. Cork. | Kilkenny.
t. +353 (0)24 92412 | t. +353 (0)56 7801260
e. info@dkp.ie www.dkp.ie

Project :
TIPPERARY COUNTY COUNCIL:
CAHIR MARKET HOUSE BUSINESS CENTRE
THE SQUARE, CAHIR, CO. TIPPERARY

ARCHITECT: DEATON LYSAGHT ARCHITECTS

Title :
GROUND FLOOR STRUCTURE +
FIRST FLOOR DEMOLITION
PLANS

Purpose of Issue :	Scale :
TENDER	1:100 ; 1:20 ; 1:10
Project No. :	Drawing No. :
20185	402
	Issue No. :
	T6