

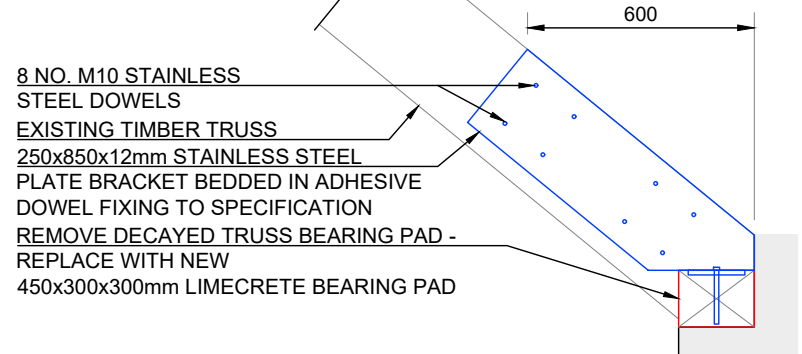
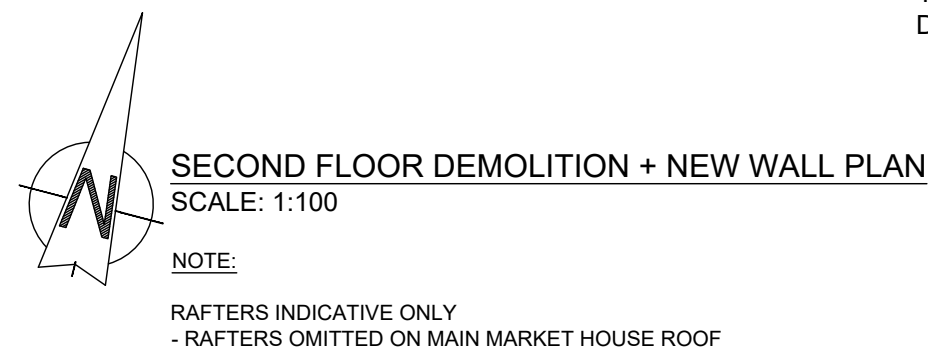


General Notes :


1. No part of this document may be re-produced or transmitted in any form or stored in any retrieval system without the written permission of the Consulting Engineer, David Kelly Partnership, as copyright holder except as agreed for use on the project for which the document was originally issued.
2. The contractor is responsible for checking all levels and dimensions on site and shall refer all discrepancies to the Engineer.
3. Only drawings issued for CONSTRUCTION shall be used for construction purposes.
4. Work to figured dimensions only. Do not scale print.
5. Check size of drawing sheet against dimension marks at bottom left hand corner of sheet.

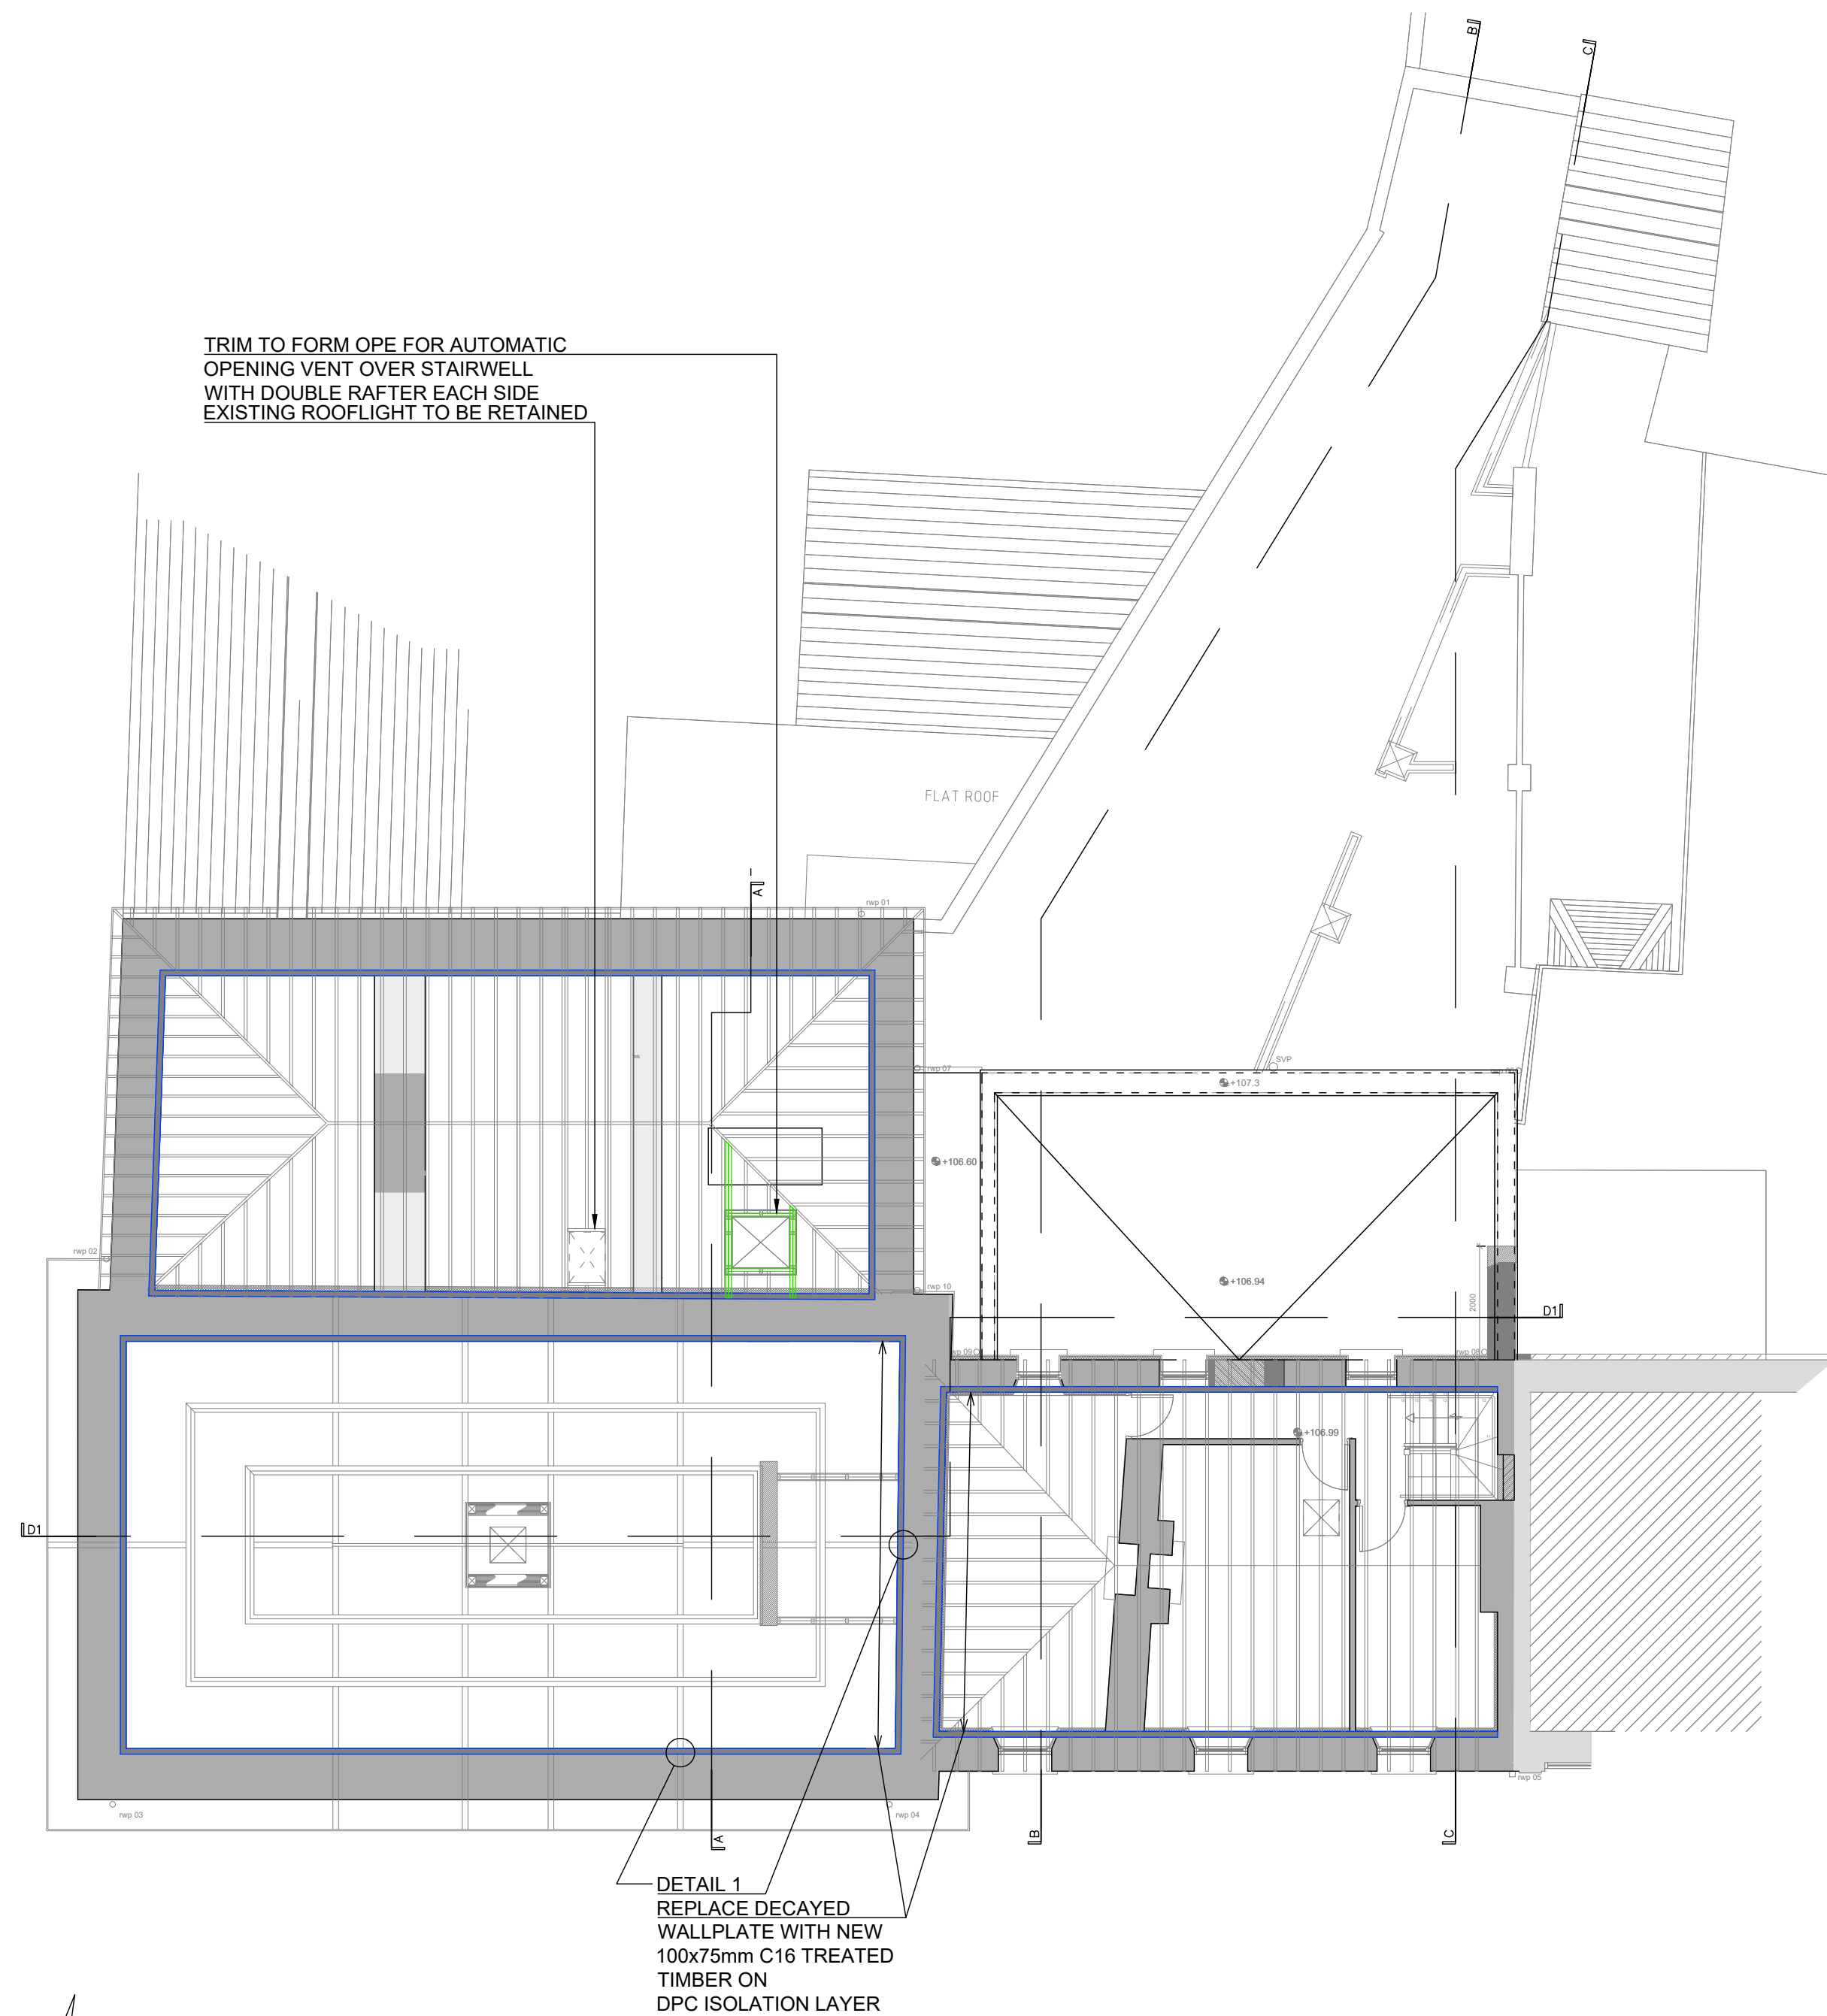

DETAIL 1 SECTION - TYPICAL REPAIR (AT DECAYED TRUSS BEARING PAD) SCALE: 1:20

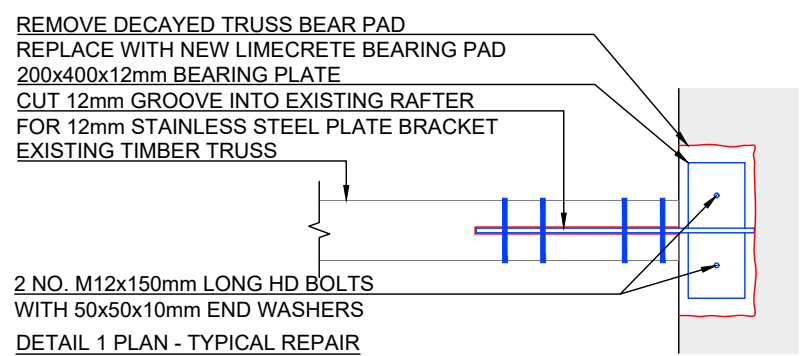

2 NO. M12x150mm LONG HD BOLTS WITH 50x50x10mm END WASHERS
DETAIL 1 PLAN - TYPICAL REPAIR (AT DECAYED TRUSS BEARING PAD) SCALE: 1:20

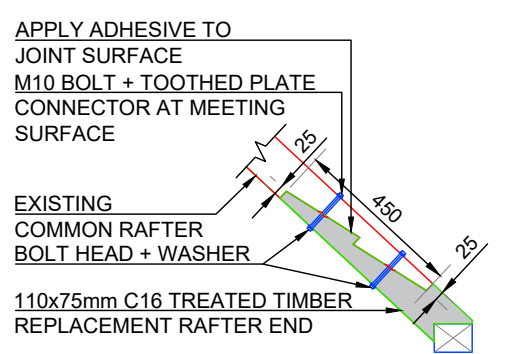

EXISTING COMMON RAFTER BOLT HEAD + WASHER
110x75mm C16 TREATED TIMBER REPLACEMENT RAFTER END
DETAIL 2: COMMON RAFTER SPLICE SCALE: 1:20

ALLOW FOR 25% OF RAFTER ENDS TO BE SPLICED TO DETAIL 2

TO BE READ IN CONJUNCTION WITH ARCHITECT'S TENDER DOCUMENTS.

Rev :	Note :
Rev :	Note : PHASE 2 WORKS
T5	Date : 20 MAR '26 Drawn : JH Approved : JK

 **DAVID KELLY PARTNERSHIP**
CHARTERED ENGINEERS

Nelson House, Emmet Place, Youghal, Co. Cork.
t. +353 (0)24 92412
e. info@dkp.ie www.dkp.ie

10 Ormonde Street, Kilkenny.
t. +353 (0)56 7801260

Project :	TIPPERARY COUNTY COUNCIL: CAHIR MARKET HOUSE BUSINESS CENTRE THE SQUARE, CAHIR, CO. TIPPERARY
Architect :	ARCHITECT: DEATON LYSAGHT ARCHITECTS
Title :	SECOND FLOOR STRUCTURE PLAN
Purpose of Issue :	TENDER
Scale :	1:100 ; 1:20
Project No. :	20185
Drawing No. :	405
Issue No. :	T5