
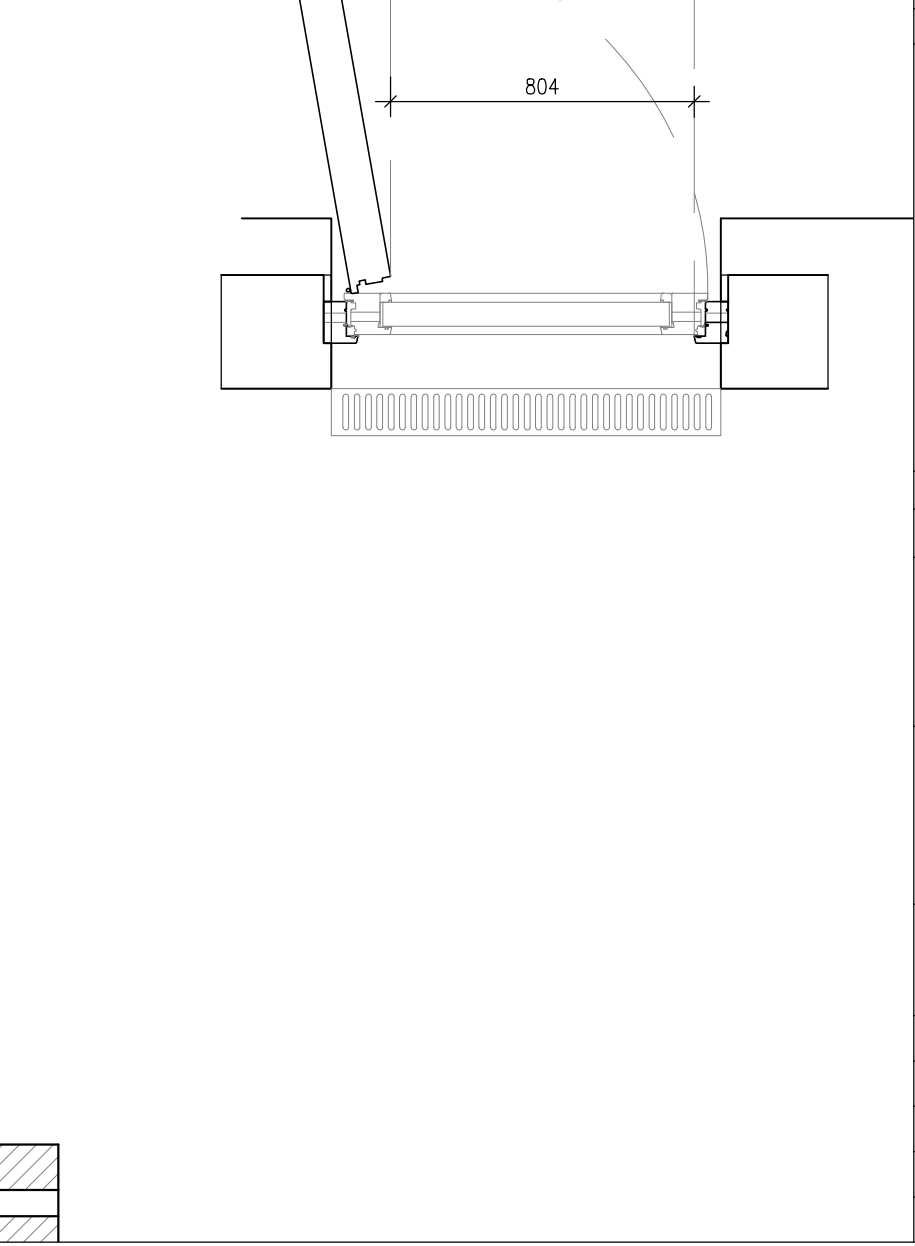
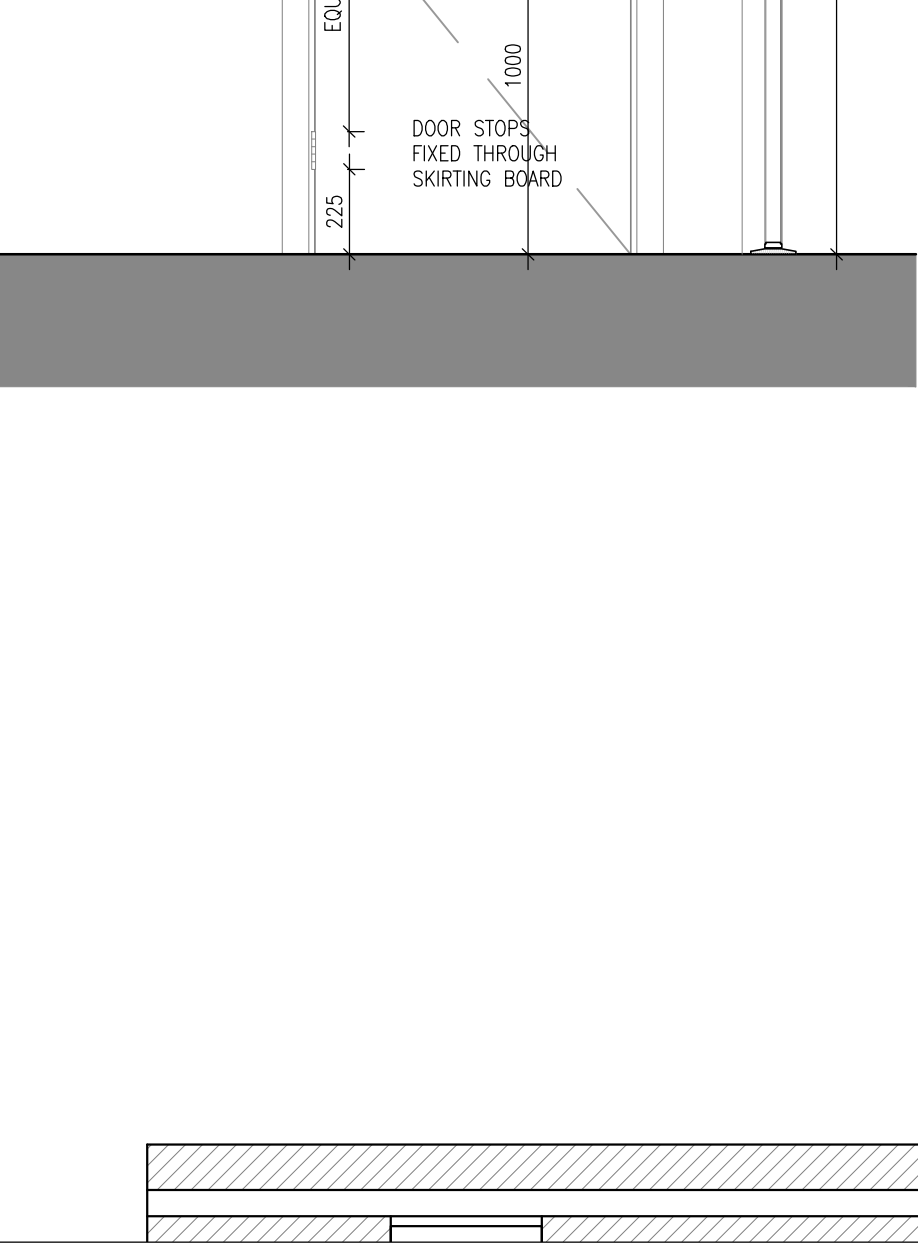


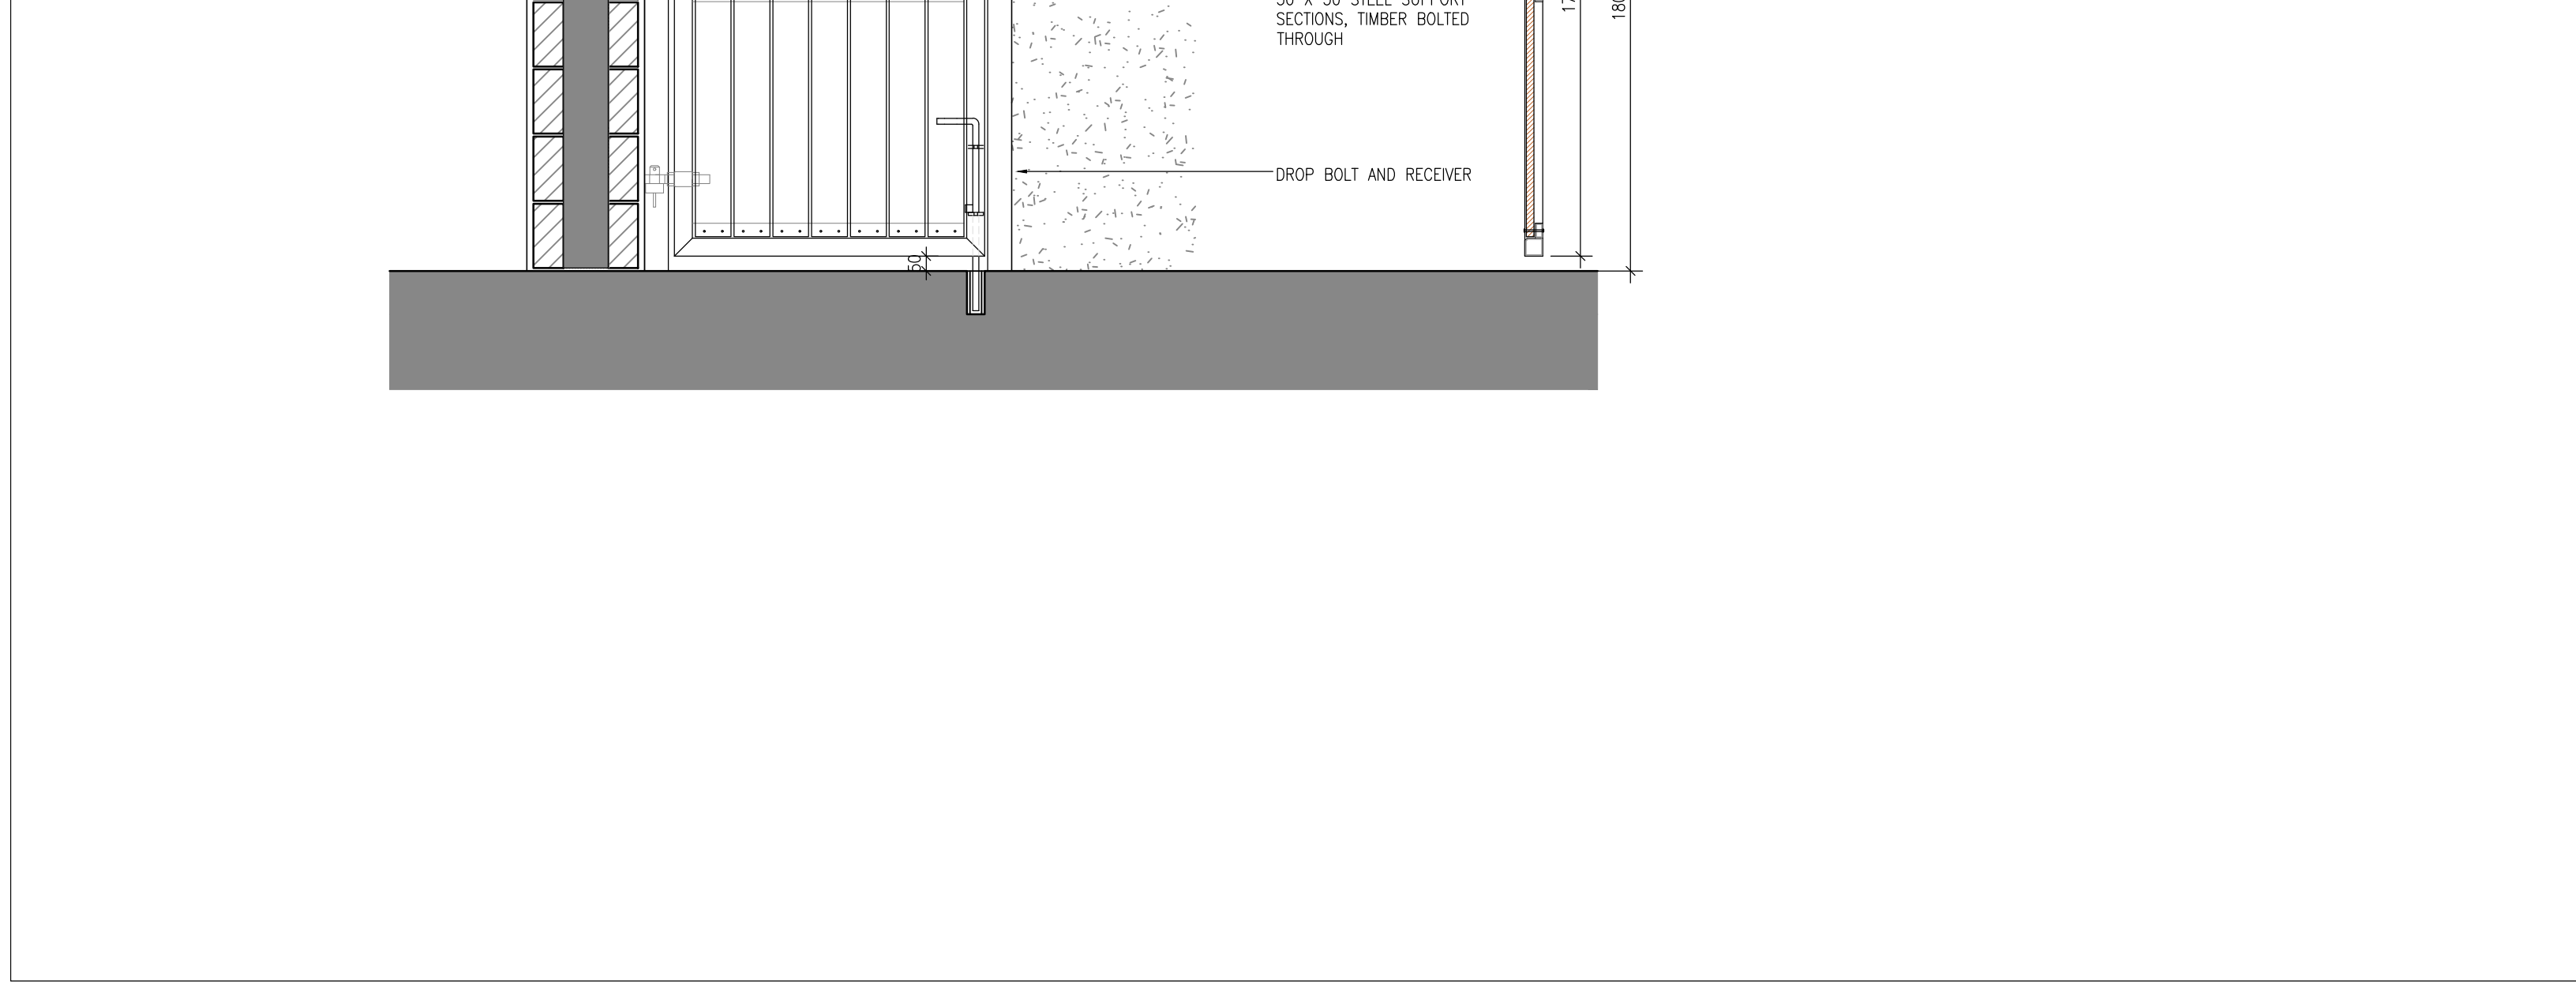

- GENERAL NOTES:
11. 12. 13. 

| | | | | |
|---|-----|----|-------------------|-------------|
| REVISIONS | | | | |
| | | | | |
| 01.03.21 | T1 | RD | Issued for tender | |
| DATE | REV | BY | CH | DESCRIPTION |
|  <div> <p>Limerick City and County Council</p> <p>Design and Delivery Services
Merchants Quay
Limerick</p> </div> | | | | |
| <p>PROJECT:
HR01 House Refurbishments</p> | | | | |
| <p>STAGE:
Contract & Construction</p> | | | | |
| <p>DRAWING TITLE:
Fence Details, Door Details</p> | | | | |
| DATE: Dec 21 | | | DRAWING NO: | |
| SCALE: 1/20 | | | 109 | |
| DRAWN: MM | | | REVISION: | |
| CHECKED: - | | | T1 | |
| JOB NO: HR01 T1 | | | A1 | |