

© Copyright - This drawing is protected by copyright and is the property of Mayo County Council. It may not be used, reproduced or disclosed to anyone without the prior written approval of Mayo County Council.

- All drawings are to be read in conjunction with other consultant's drawings
- All dimensions, unless otherwise stated, are given in millimetres and must be confirmed and checked by the Contractor on site.
- Levels are generally given in metres from a specified datum. All Levels must be confirmed and checked by the Contractor on site.
- Any discrepancies on this drawing are to be brought to the attention of Mayo County Council Architects immediately.
- Do not scale this drawing. Written dimensions only to be used.


Includes Ordnance Survey Ireland data reproduced under OSI licence number :
© Tailte Éireann Surveying. Licence number CYAL50510779
Unauthorised reproduction infringes Ordnance Survey Ireland and Government of Ireland copyright Ordnance Survey Ireland



2 View of Site from Road



3 West Boundary Hedge

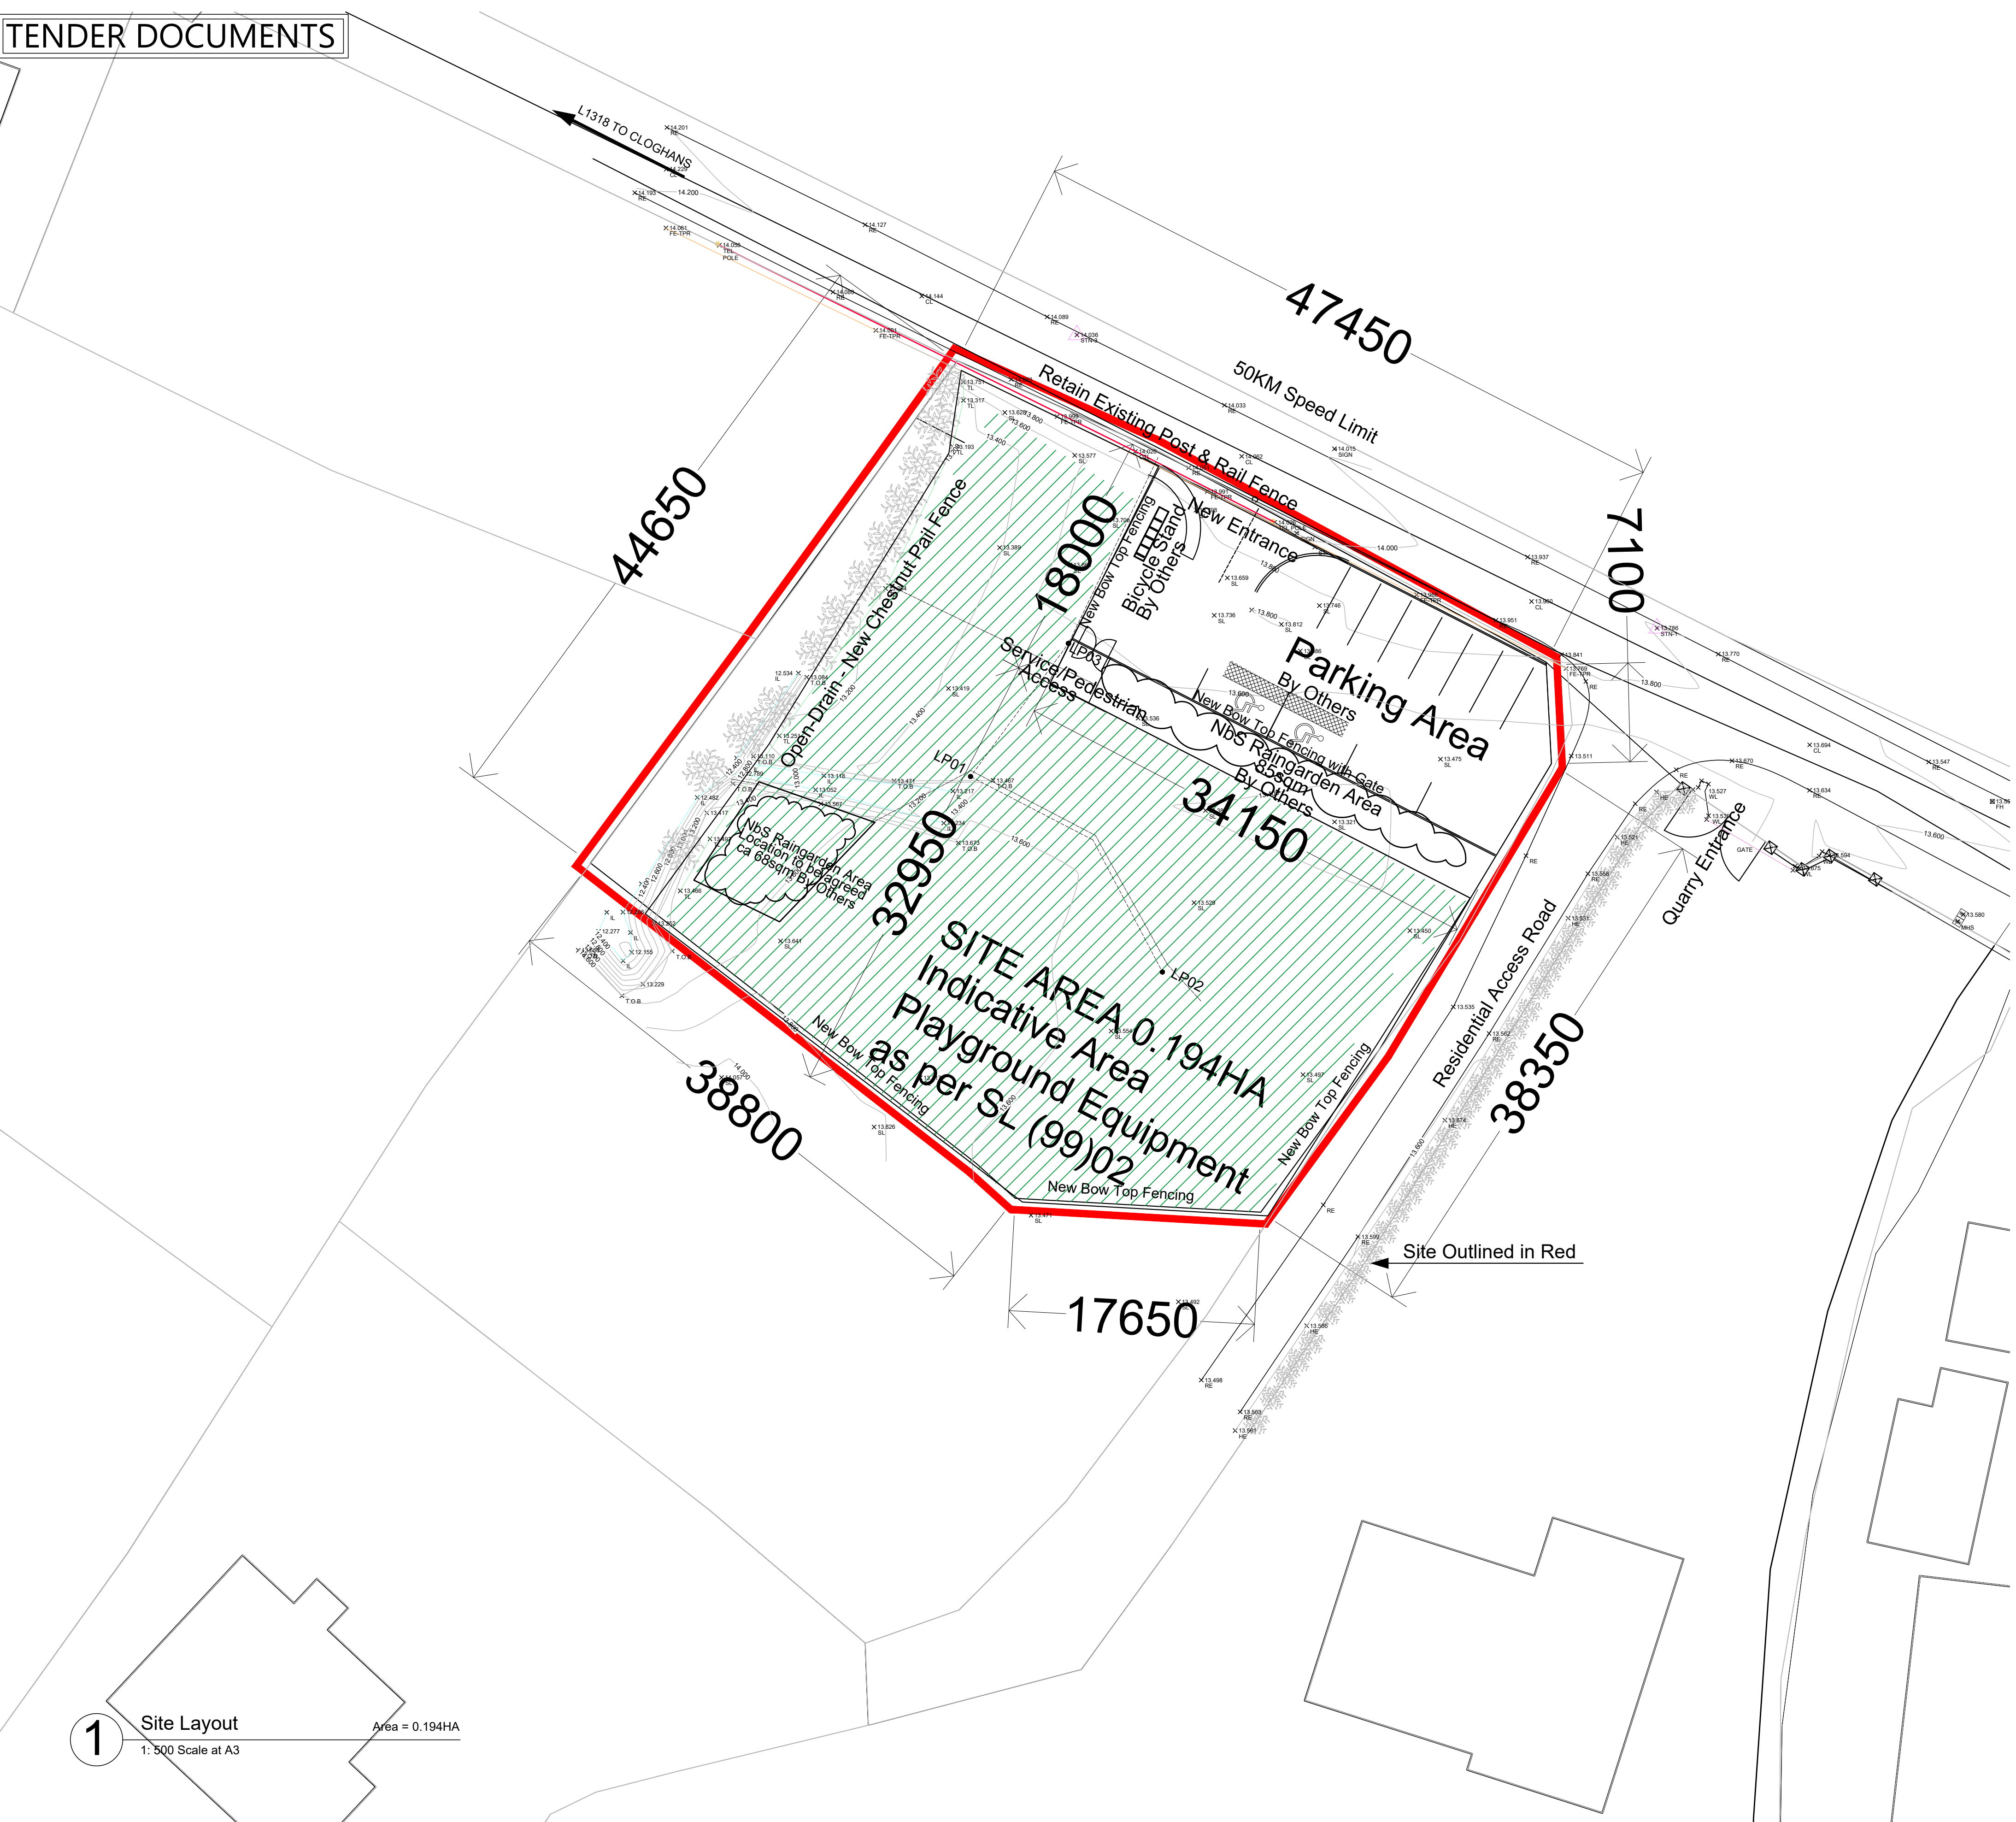

1 Site Layout
1:500 Scale at A3
Area = 0.194HA

Status Key			
SHARED / FOR INFORMATION			
S0	WORK IN PROGRESS	Rev. No.	Date:
S1	COORDINATION		
S2	INFORMATION		
S3	REVIEW / COMMENT		
S4	CONST. APPROVAL		
D1	COSTING		
D2	TENDER		
D3	CONTRACTOR DESIGN		
PUBLISHED			
A1	PTS / FSC / DAC		
A2	CONSTRUCTION		
AB	AS-BUILT		

Mayo County Council, Architects Department, The Mall, Castlebar, Co. Mayo 094 9047695



ARCHITECTS DEPARTMENT

MAYO COUNTY COUNCIL



Project Title: Knockmore Community Playground	Project No: D_203	Drawing No: L(99)01	Purpose : D2
Drawing Title: Site Layout Plan	Element	Revision: +	
Scale: 1:500	Drawn By: MAK	ISSUED: EOD	20.07.2026

