


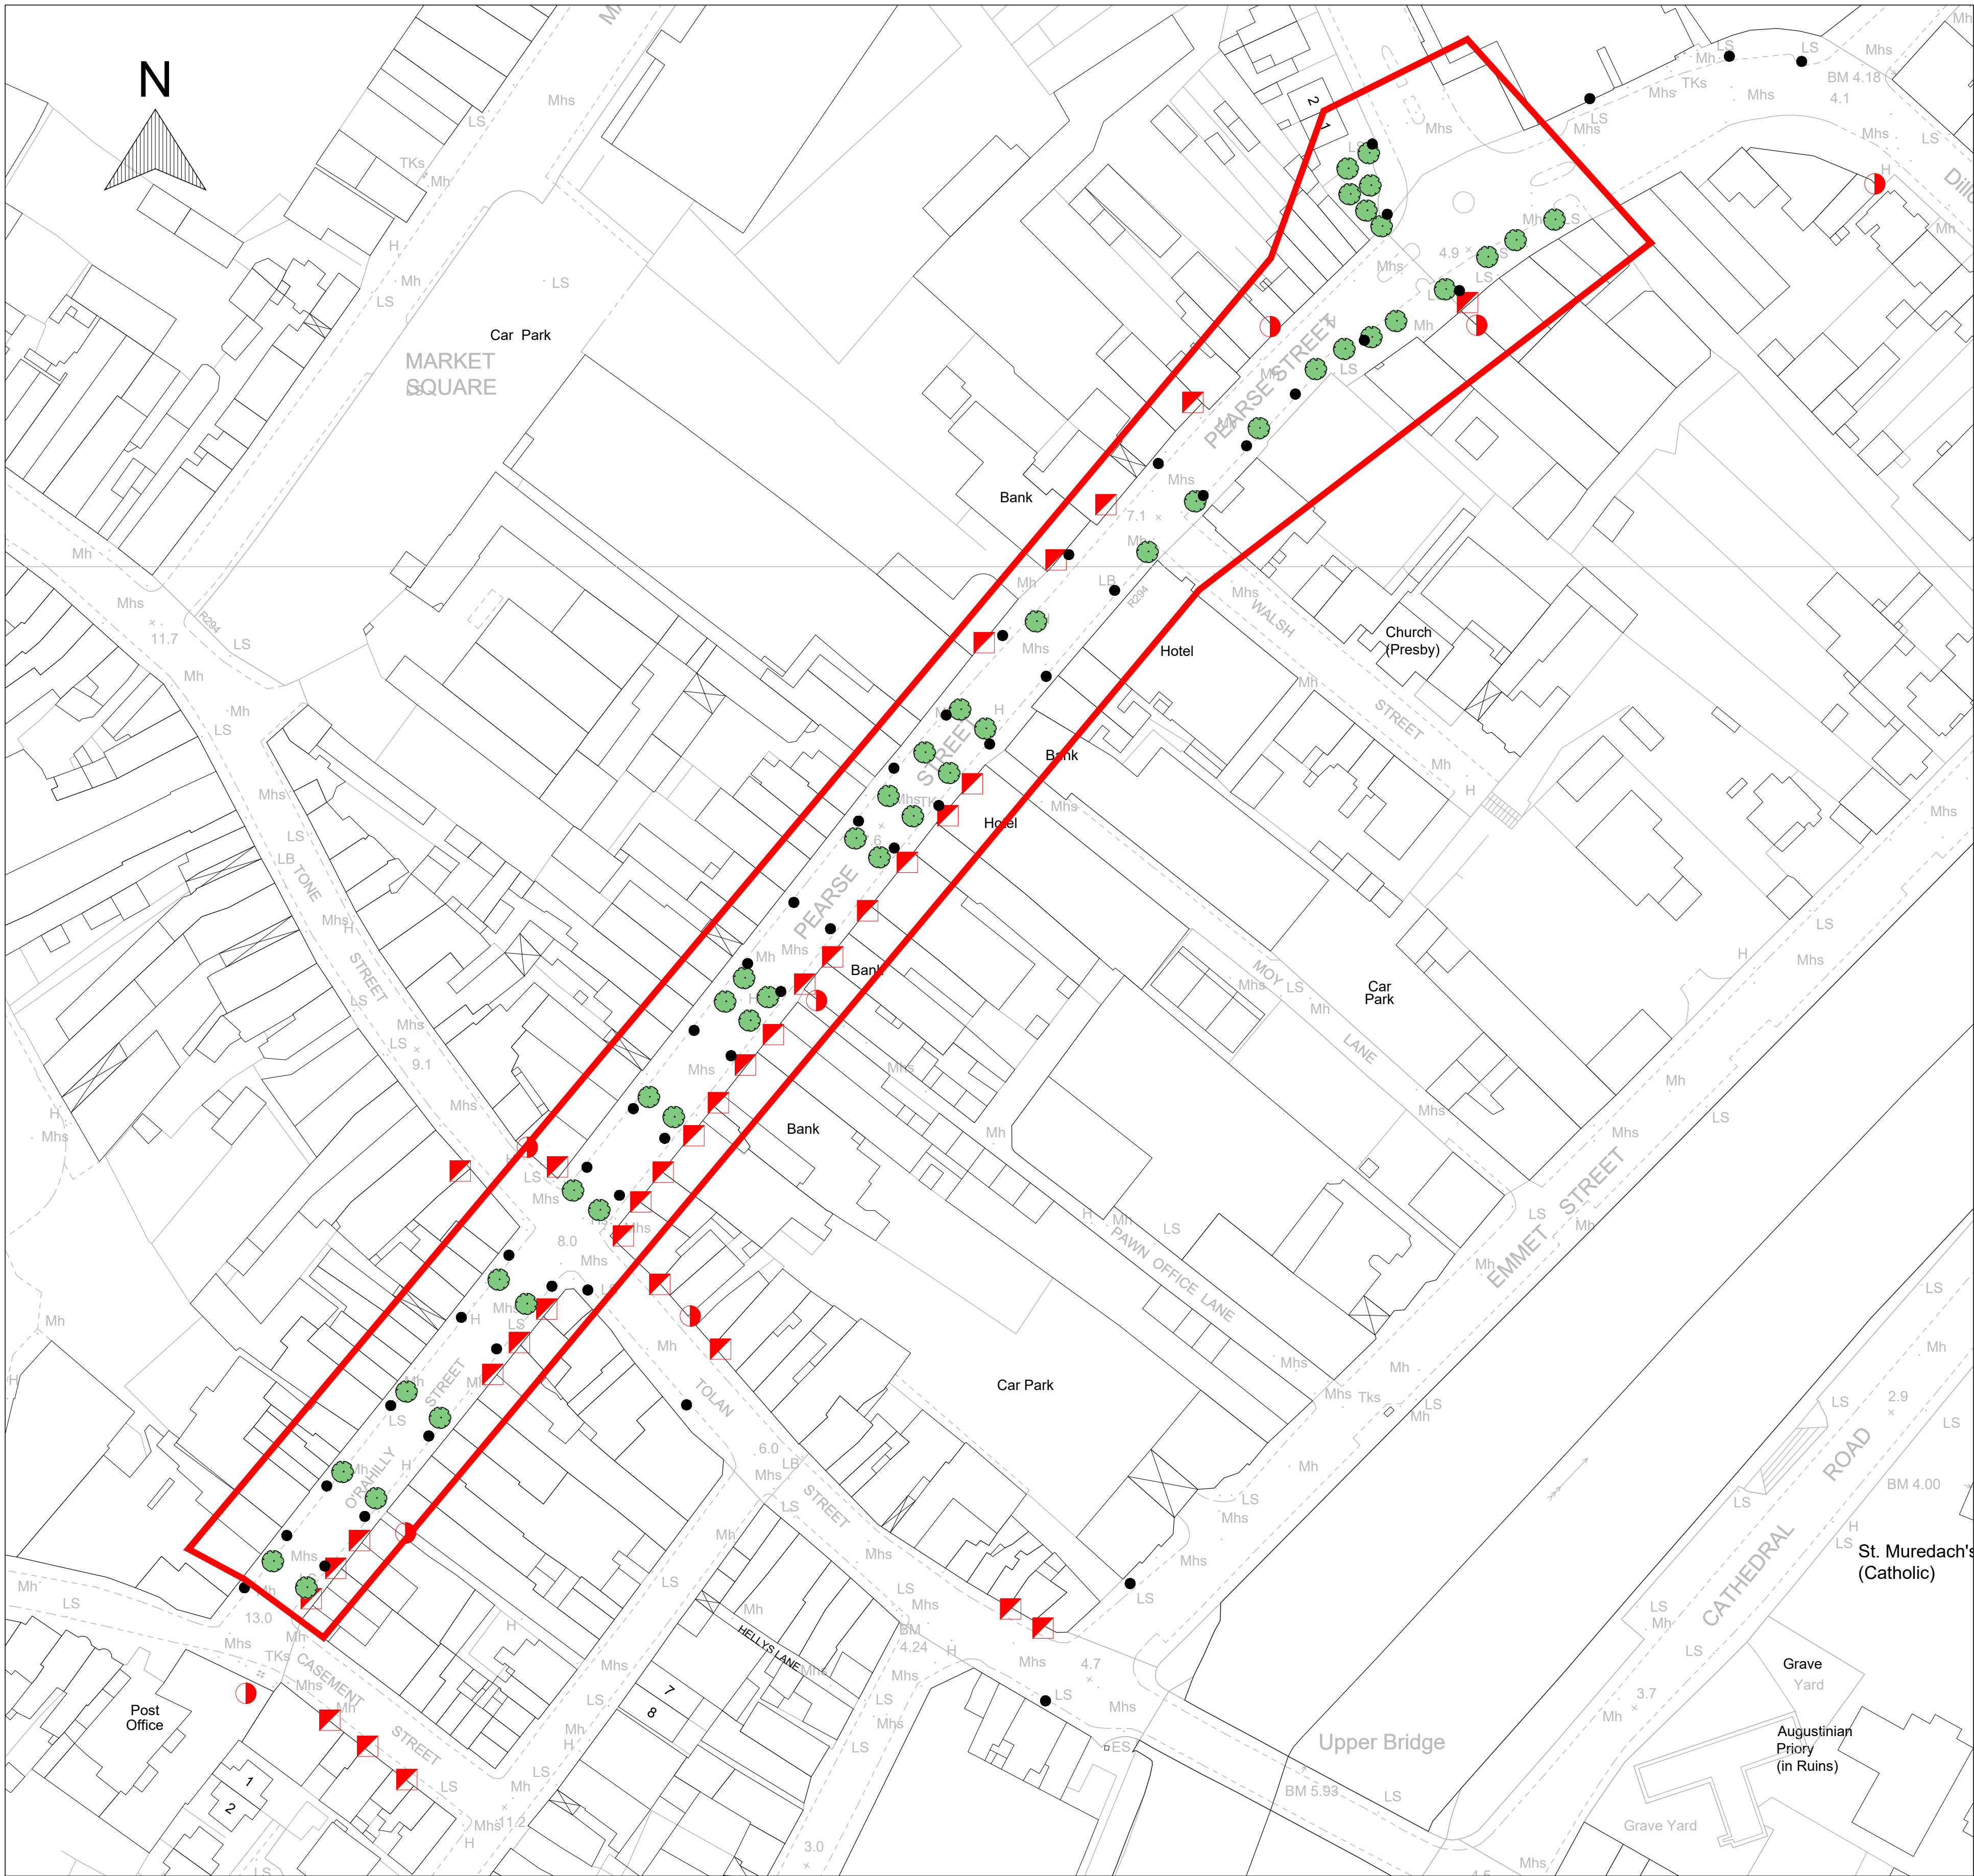

© Copyright - This drawing is protected by copyright and is the property of Mayo County Council. It may not be used, reproduced or disclosed to anyone without the prior written approval of Mayo County Council.

- All drawings are to be read in conjunction with other consultant's drawings
- All dimensions, unless otherwise stated, are given in millimetres and must be confirmed and checked by the Contractor on site.
- Levels are generally given in metres from a specified datum. All Levels must be confirmed and checked by the Contractor on site.
- Any discrepancies on this drawing are to be brought to the attention of Mayo County Council Architects immediately.
- Do not scale this drawing. Written dimensions only to be used.

Includes Ordnance Survey Ireland data reproduced under OSI licence number :
© Tailte Éireann Surveying. Licence number CYAL50510779
Unauthorised reproduction infringes Ordnance Survey Ireland and Government of Ireland copyright Ordnance Survey Ireland

- Pearse Street/Lower Pearse Street/O'Rahilly Street
- Tree Lighting 30 no.
- Control System
- 4.5W 20m warm white LED inter-connectable
- Minimum 5 strings per tree - depending on size 6-8 strings may be required
- Insulation Class II

KEY:

- Existing Power Cabinets (metered)
- Existing Power Sockets
- Street Lamp Pole



Typical Tree Lighting Pearse Street

Status Key	
SHARED / FOR INFORMATION	
S0	WORK IN PROGRESS
S1	COORDINATION
S2	INFORMATION
S3	REVIEW / COMMENT
S4	CONST. APPROVAL
D1	COSTING
D2	TENDER
D3	CONTRACTOR DESIGN
PUBLISHED	
A1	PTS / FSC / DAC
A2	CONSTRUCTION
AB	AS-BUILT

Rev. No.	Date:	Comment

Mayo County Council, Architects Department, The Mall, Castlebar, Co. Mayo 094 9047695



ARCHITECTS DEPARTMENT

MAYO COUNTY COUNCIL



Project Title: Ballina Festival Lights		Project No: D_204	Drawing No: L(99)03	Purpose : D2
Drawing Title: Installation Tree Lighting - Pearse Street/ Lower Pearse Street/O'Rahilly Street		Element	Revision: +	
Project Number / Phase D_204 - D2 -		Element/Syst. -	Spatial Zone -	Level Type Originator Role No. - DR - MCC - AR - L(99)03
Scale: 1:750		Drawn By: MAK	ISSUED: Checked By: EOD 17.08.26	

