


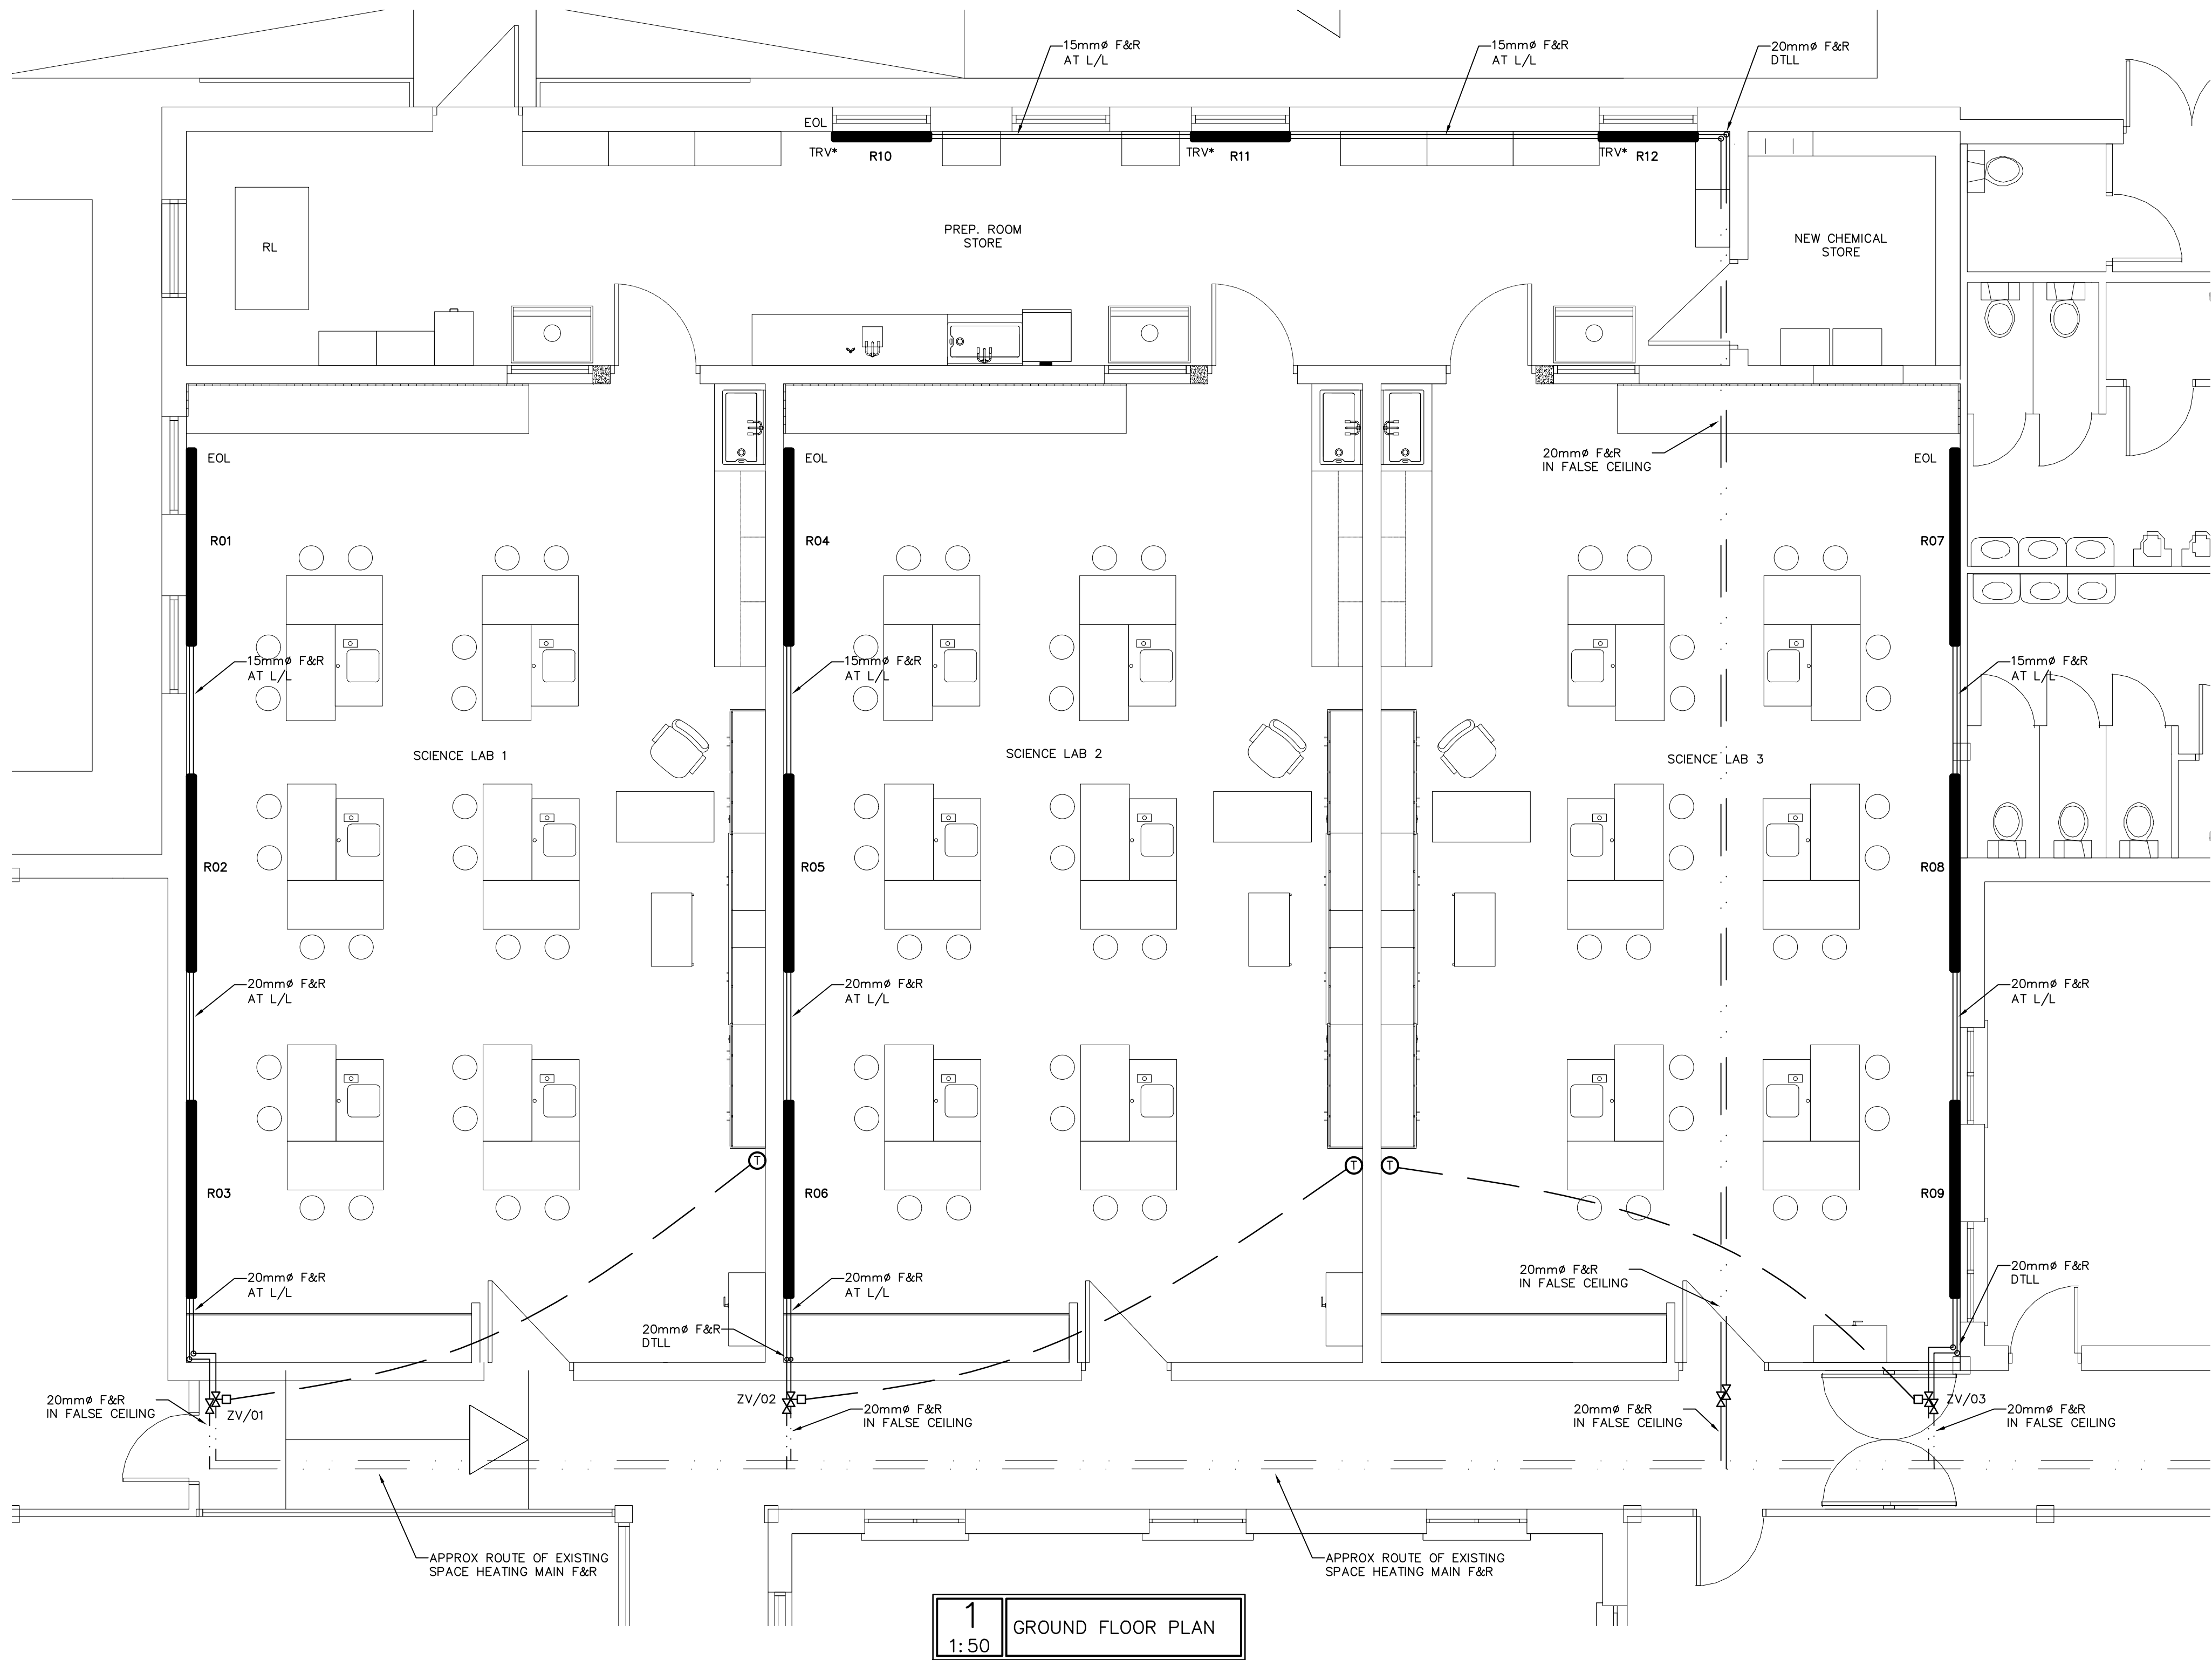

NOTES

1. THE MECHANICAL CONTRACTOR SHALL CO-ORDINATE THE PIPEWORK RUNS ON SITE WITH THE ELECTRICAL CONTRACTOR & AGREE THE TRUNKING & CABLE TRAY RUNS ETC PRIOR TO INSTALLATION
2. THE MECHANICAL CONTRACTOR SHALL SET OUT & AGREE ALL OPENINGS REQUIRED IN THE INTERNAL WALLS, FLOORS & CEILINGS WITH THE MAIN CONTRACTOR ON SITE FOR THE MECHANICAL SERVICES INSTALLATIONS
3. THE MECHANICAL CONTRACTOR SHALL CO-ORDINATE THE MECHANICAL SERVICES INSTALLATION WITH THE RELEVANT ARCHITECTS & STRUCTURAL ENGINEERS DRAWINGS & IN PARTICULAR WITH THE ARCHITECTS DETAILED ROOM LAYOUTS PRIOR TO INSTALLATION
4. THE MECHANICAL CONTRACTOR SHALL CHECK ALL RADIATOR SIZES PRIOR TO ORDERING OF THE RADIATORS ETC TO ENSURE THAT THEY CAN BE ACCOMMODATED IN THE LOCATIONS AS INDICATED ON THE DRAWINGS

KEY

---	PIPEWORK BELOW FLOOR LEVEL
—	PIPEWORK AT LOW LEVEL
- . - . -	PIPEWORK AT HIGH LEVEL
- . . . -	PIPEWORK ABOVE CEILING LEVEL
IV	ISOLATING VALVE
EB	EXPANSION BELLOW
AP	ANCHOR POINT
GB	GUIDE BRACKET
	NEW RADIATOR
	NEW LST RADIATOR
	EXISTING RADIATOR
	2-PORT MOTORISED VALVE
	VALVES ON 2 PIPES

REV. BY: DATE: DESCRIPTION:

VOLUME A.3.3.1

DRAFT TENDER

PROJECT:
CLIMATE ACTION - 3No SCIENCE LABORATORIES & 2No HOME ECONOMICS ROOM AT ST TIERNAN'S COMMUNITY SCHOOL, D16

TITLE:
LAYOUT OF LPHW SPACE HEATING INSTALLATION
- GROUND FLOOR LEVEL

HEAVEY KENNY ASSOCIATES
CONSULTING ENGINEERS
Mechanical and Electrical Building Services
6 Liosban Business Park, 23E First Floor,
Tuam Road, Galway Tel: (091) 566004/565184
E-mail: admin@heaveykennyassociates.ie
Website: www.heaveykennyassociates.ie

HEAVEY KENNY ASSOCIATES SHALL HAVE NO RESPONSIBILITY FOR ANY USE MADE OF THIS DOCUMENT OTHER THAN FOR THAT WHICH IT WAS PREPARED AND ISSUED. ALL DIMENSIONS SHOULD BE CHECKED ON SITE. DO NOT SCALE FROM THIS DRAWING. ANY DRAWING ERRORS OR DIVERGENCES SHOULD BE BROUGHT TO THE ATTENTION OF HEAVEY KENNY ASSOCIATES AT THE ADDRESS ABOVE.

DESIGNED: JC DRAWN BY: LP DATE: JUNE 2026 SCALE: AS SHOWN	ARCH: PAUL DILLON ARCHITECTS, MAAM VALLEY, Co. GALWAY CHECKED BY:
--	--

DRG.No. 6940/M56/01	REV. -
-------------------------------	-----------