


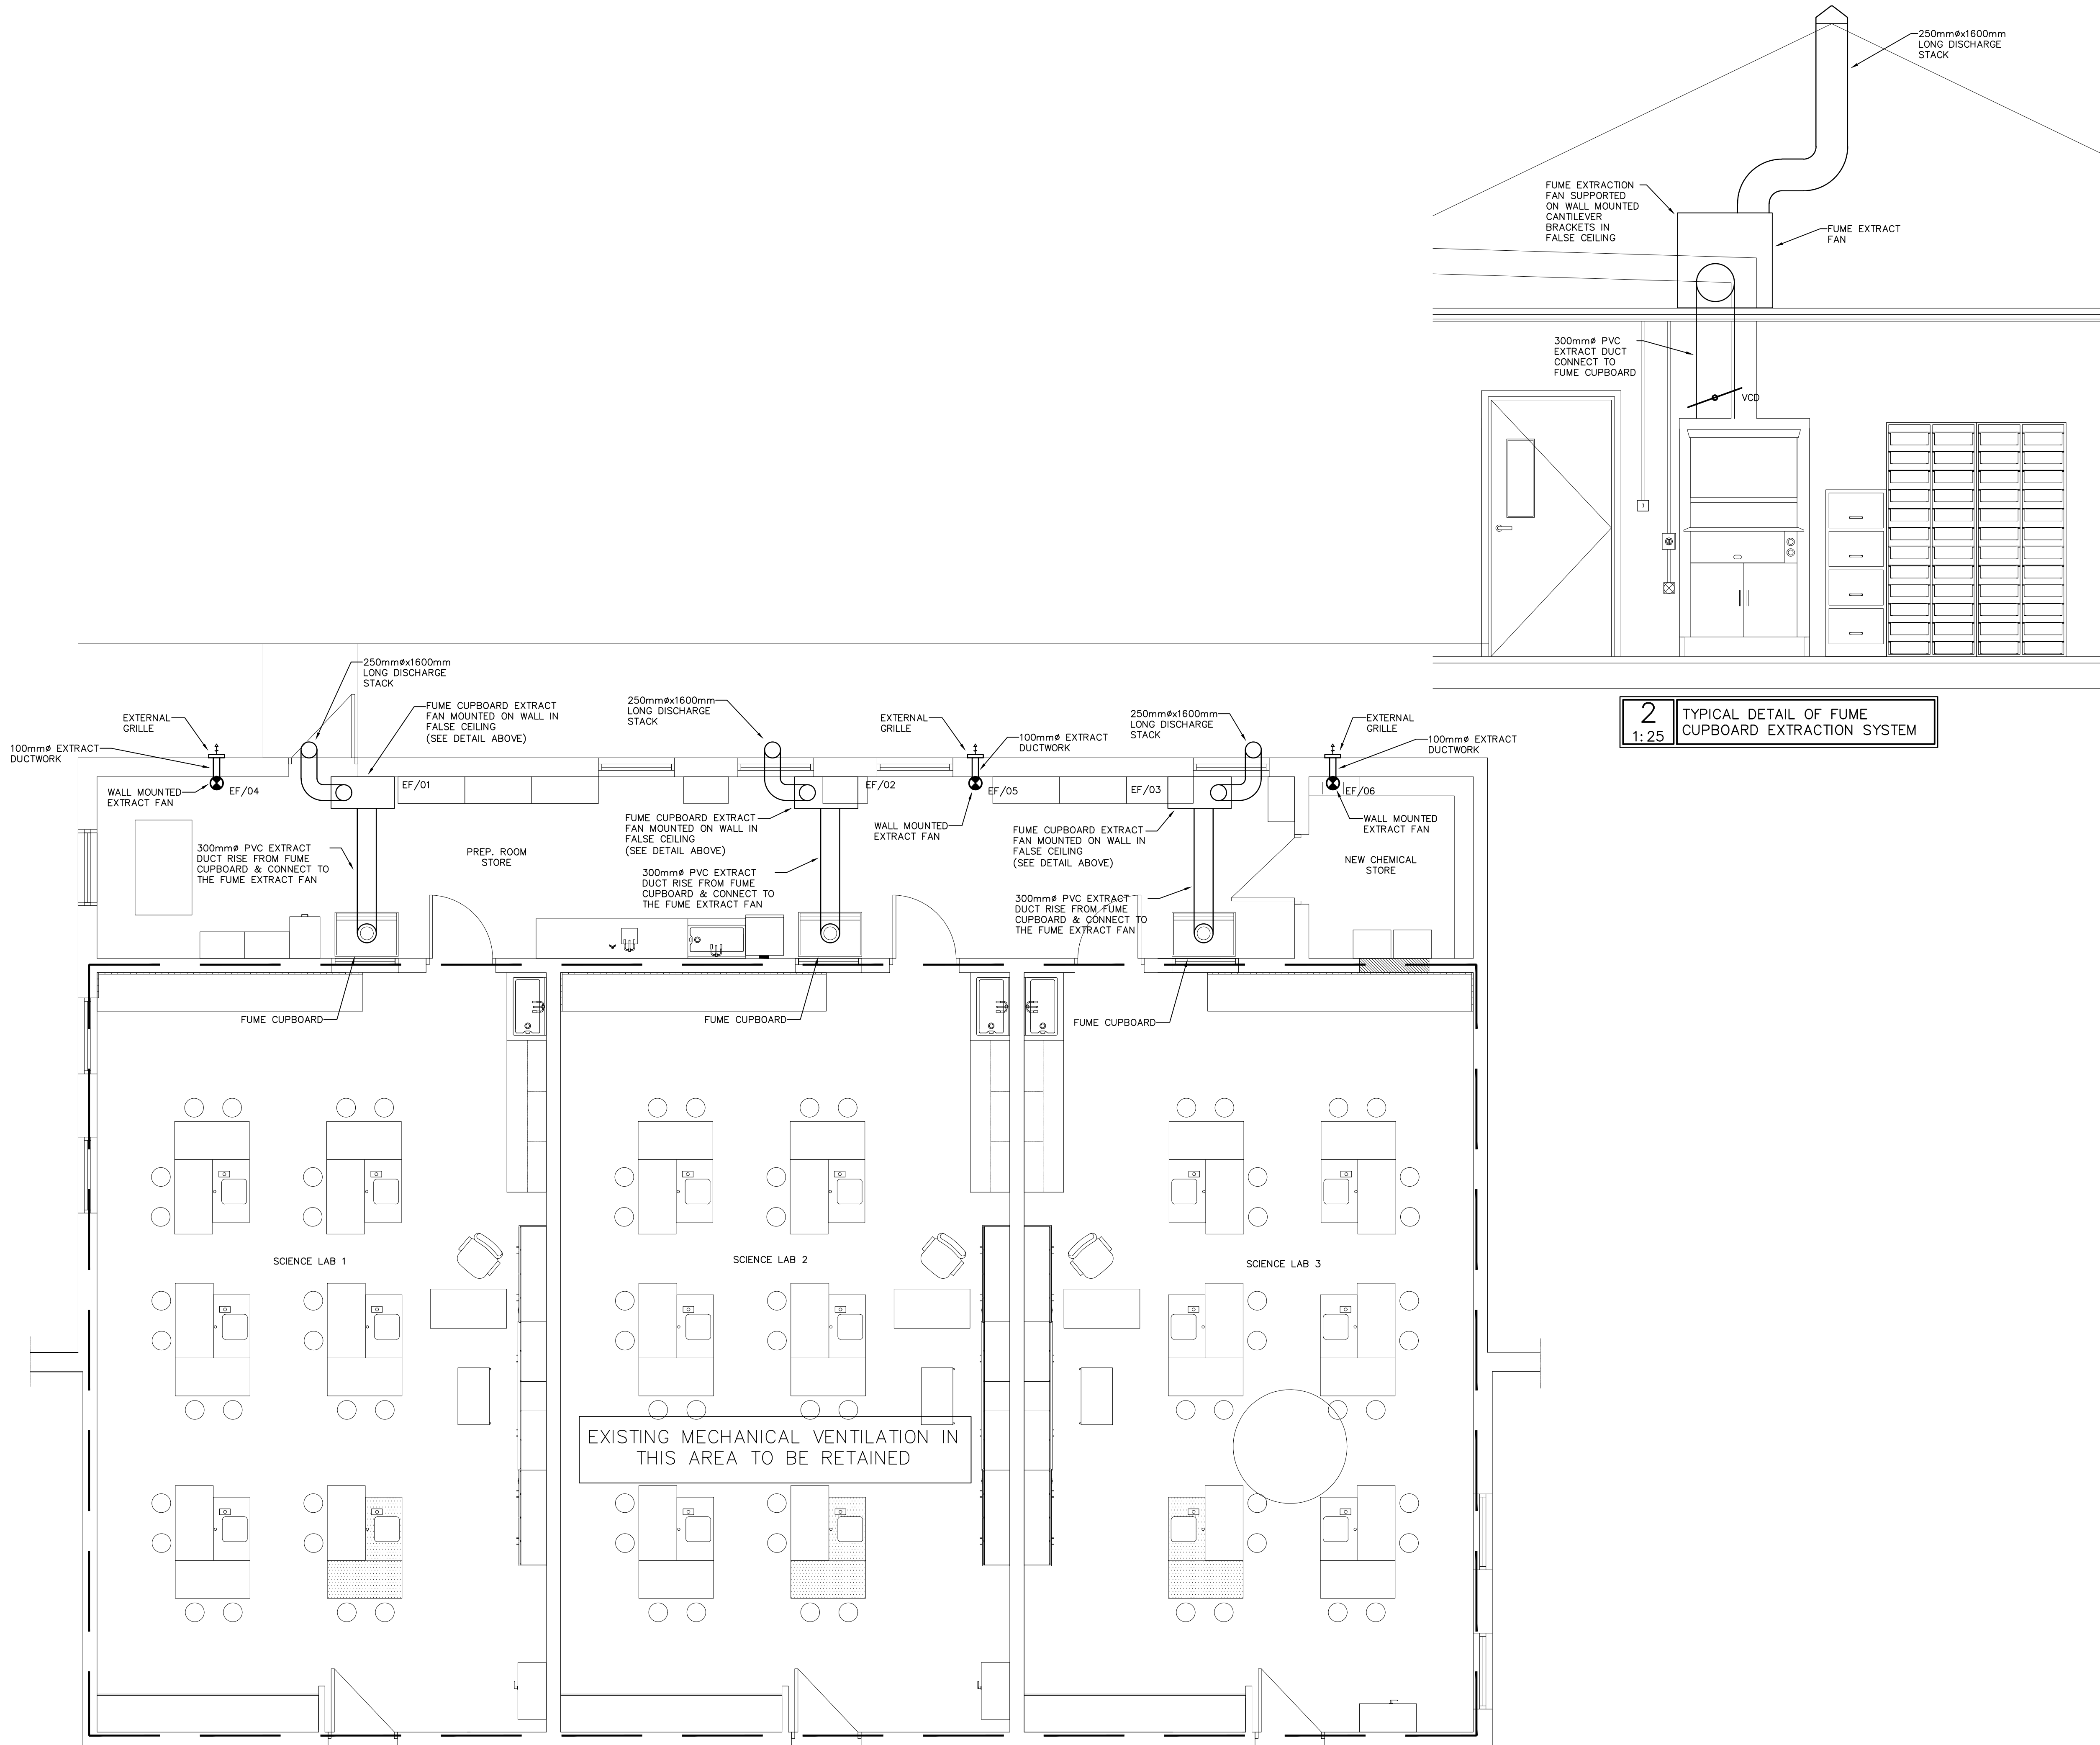

NOTES

1.

THE MECHANICAL CONTRACTOR SHALL CO-ORDINATE THE PIPEWORK / DUCTWORK RUNS ON SITE WITH THE ELECTRICAL CONTRACTOR & AGREE THE TRUNKING & CABLE TRAY RUNS ETC., PRIOR TO INSTALLATION.

2.

THE MECHANICAL CONTRACTOR SHALL SET OUT & AGREE ALL OPENINGS REQUIRED IN THE INTERNAL WALLS, FLOORS & CEILINGS WITH THE MAIN CONTRACTOR ON SITE FOR THE MECHANICAL SERVICES INSTALLATIONS.

3.

THE MECHANICAL CONTRACTOR SHALL CO-ORDINATE THE MECHANICAL SERVICES INSTALLATION WITH THE RELEVANT ARCHITECTS & STRUCTURAL ENGINEERS DRAWINGS & IN PARTICULAR WITH THE ARCHITECTS DETAILED ROOM LAYOUTS PRIOR TO INSTALLATION.

KEY

DYN

SUPPLY AIR GRILLE

DYN

EXTRACT GRILLE

DYN-C

SUPPLY AIR VALVE

DYN-C

EXTRACT VALVE

BALANCING DAMPER

FIRE DAMPER

TRANSITION PIECE

TRANSITION PIECE (ASYMMETRICAL)

ACCESS PANEL

EXTERNAL EXHAUST LOUVRE

FRESH AIR INTAKE LOUVRE

EXTRACT FAN

EXTRACT DUCTWORK

REV

BY

DATE

DESCRIPTION

VOLUME A.3.3.1

DRAFT TENDER

PROJECT:
CLIMATE ACTION - 3No SCIENCE LABORATORIES & 2No HOME ECONOMICS ROOM AT ST TIERNAN'S COMMUNITY SCHOOL, D16

TITLE:
LAYOUT OF VENTILATION INSTALLATION
- GROUND FLOOR LEVEL

HEAVEY KENNY ASSOCIATES
CONSULTING ENGINEERS

Mechanical and Electrical Building Services
6 Liosban Business Park, 23E First Floor,
Tuam Road, Galway Tel: (091) 566004/565184
E-mail: admin@heaveykennyassociates.ie
Website: www.heaveykennyassociates.ie

HEAVEY KENNY ASSOCIATES SHALL HAVE NO RESPONSIBILITY FOR ANY USE MADE OF THIS DOCUMENT OTHER THAN FOR THAT WHICH IT WAS PREPARED AND ISSUED. ALL DIMENSIONS SHOULD BE CHECKED ON SITE. DO NOT SCALE FROM THIS DRAWING. ANY DRAWING ERRORS OR DIVERGENCES SHOULD BE BROUGHT TO THE ATTENTION OF HEAVEY KENNY ASSOCIATES AT THE ADDRESS ABOVE.

DESIGNED: JC
DRAWN BY: LP
DATE: JUNE 2026
SCALE: AS SHOWN

ARCH:PAUL DILLON ARCHITECTS,
MAAM VALLEY,
Co. GALWAY
CHECKED BY:

DRG.No.
6940/M57/01

REV.
-