


Access via yard at rear.

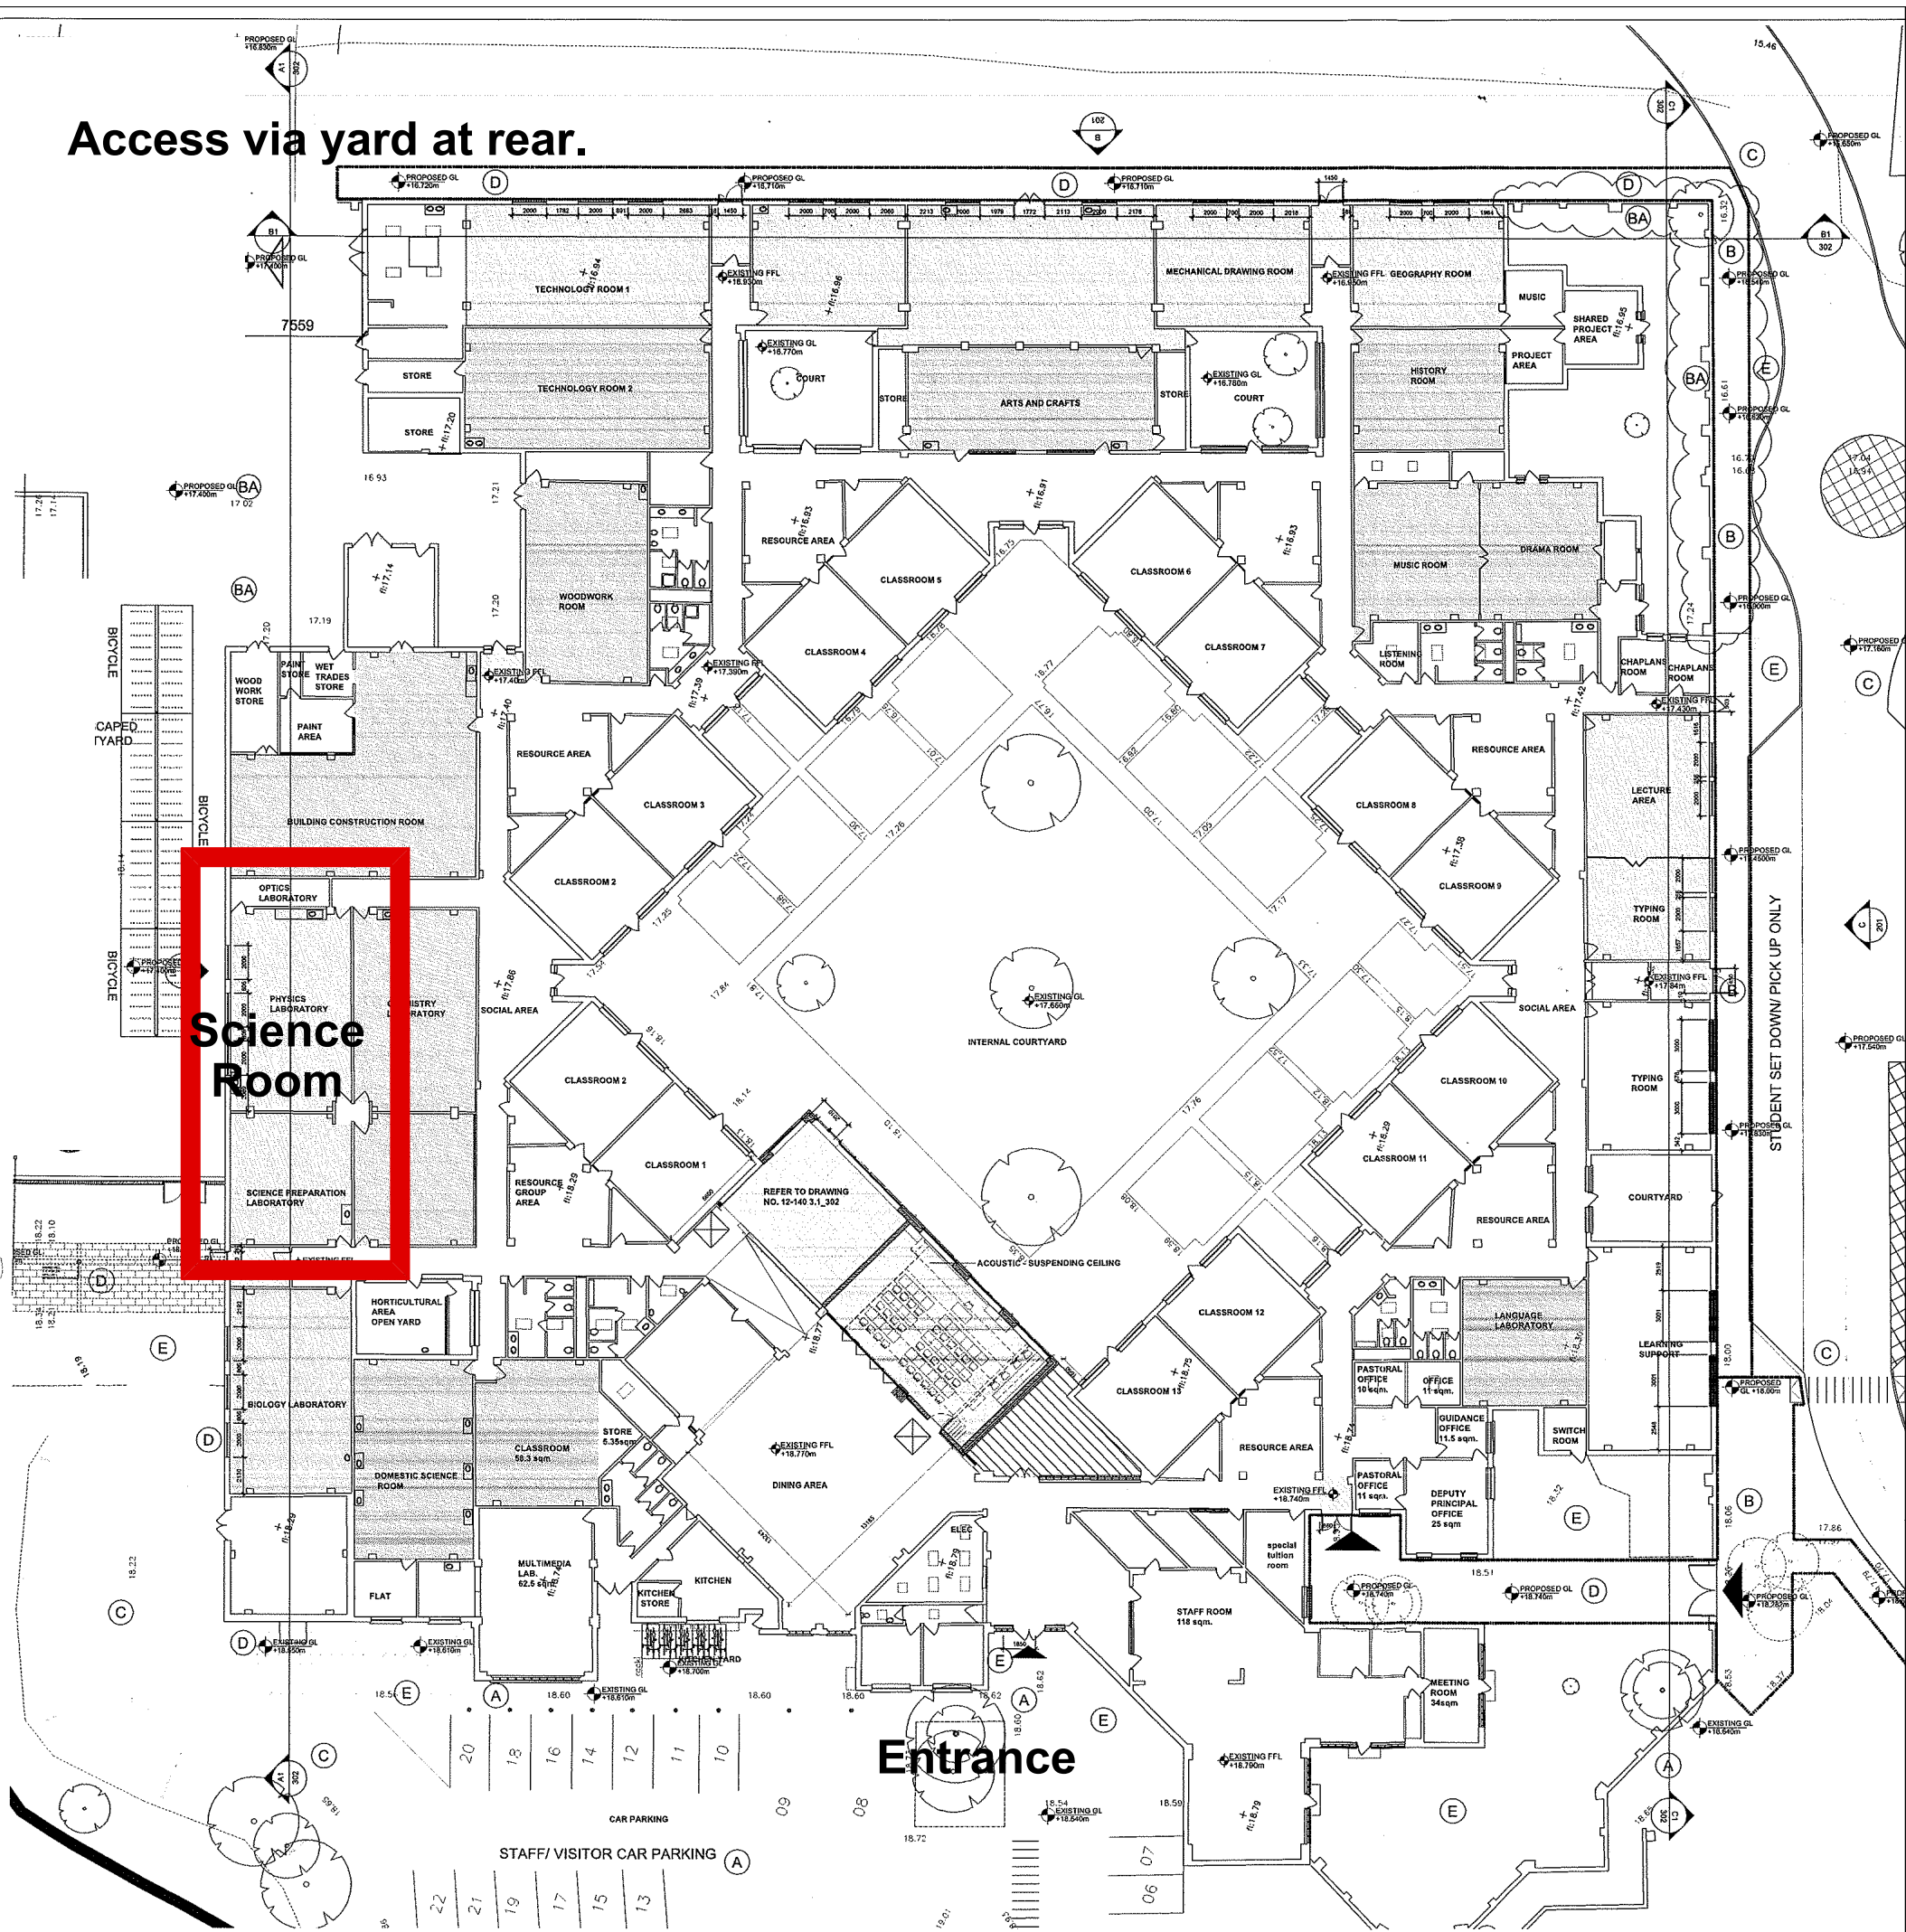

Drawing 1. Plan of Whole College. Not to Scale.

ST. FINIANS COMMUNITY COLLEGE
SCIENCE ROOM & PREPARATION ROOM

P M Ging

Architect