



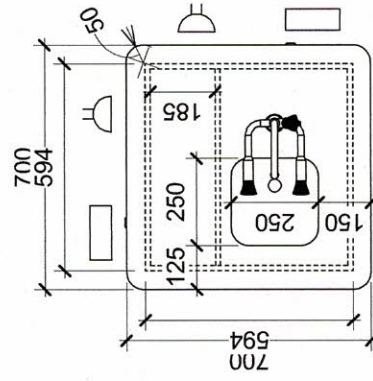

**Student Pedestal (F.9)**  
1 : 20

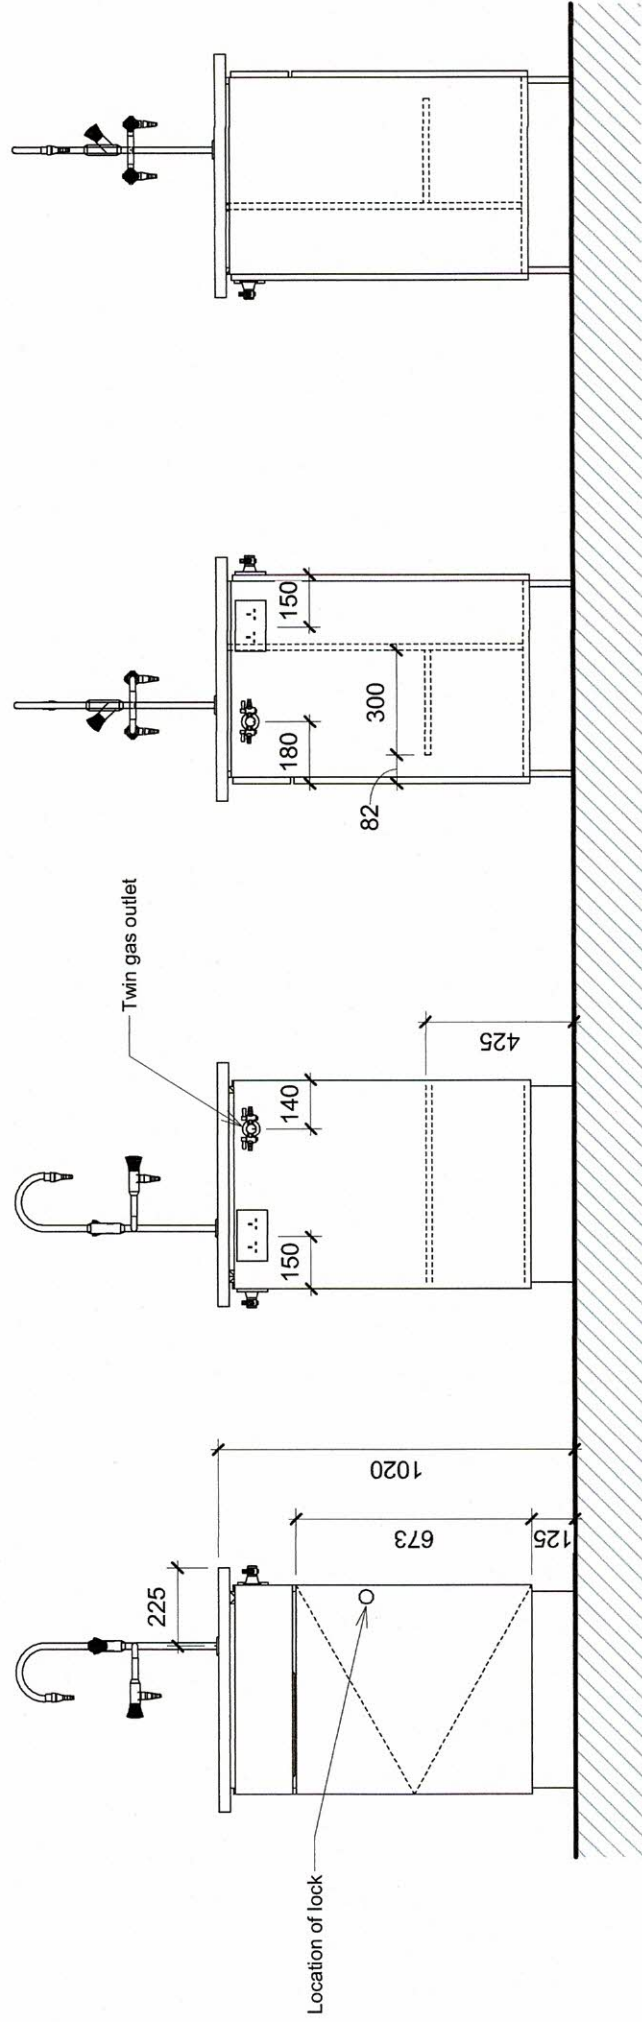