


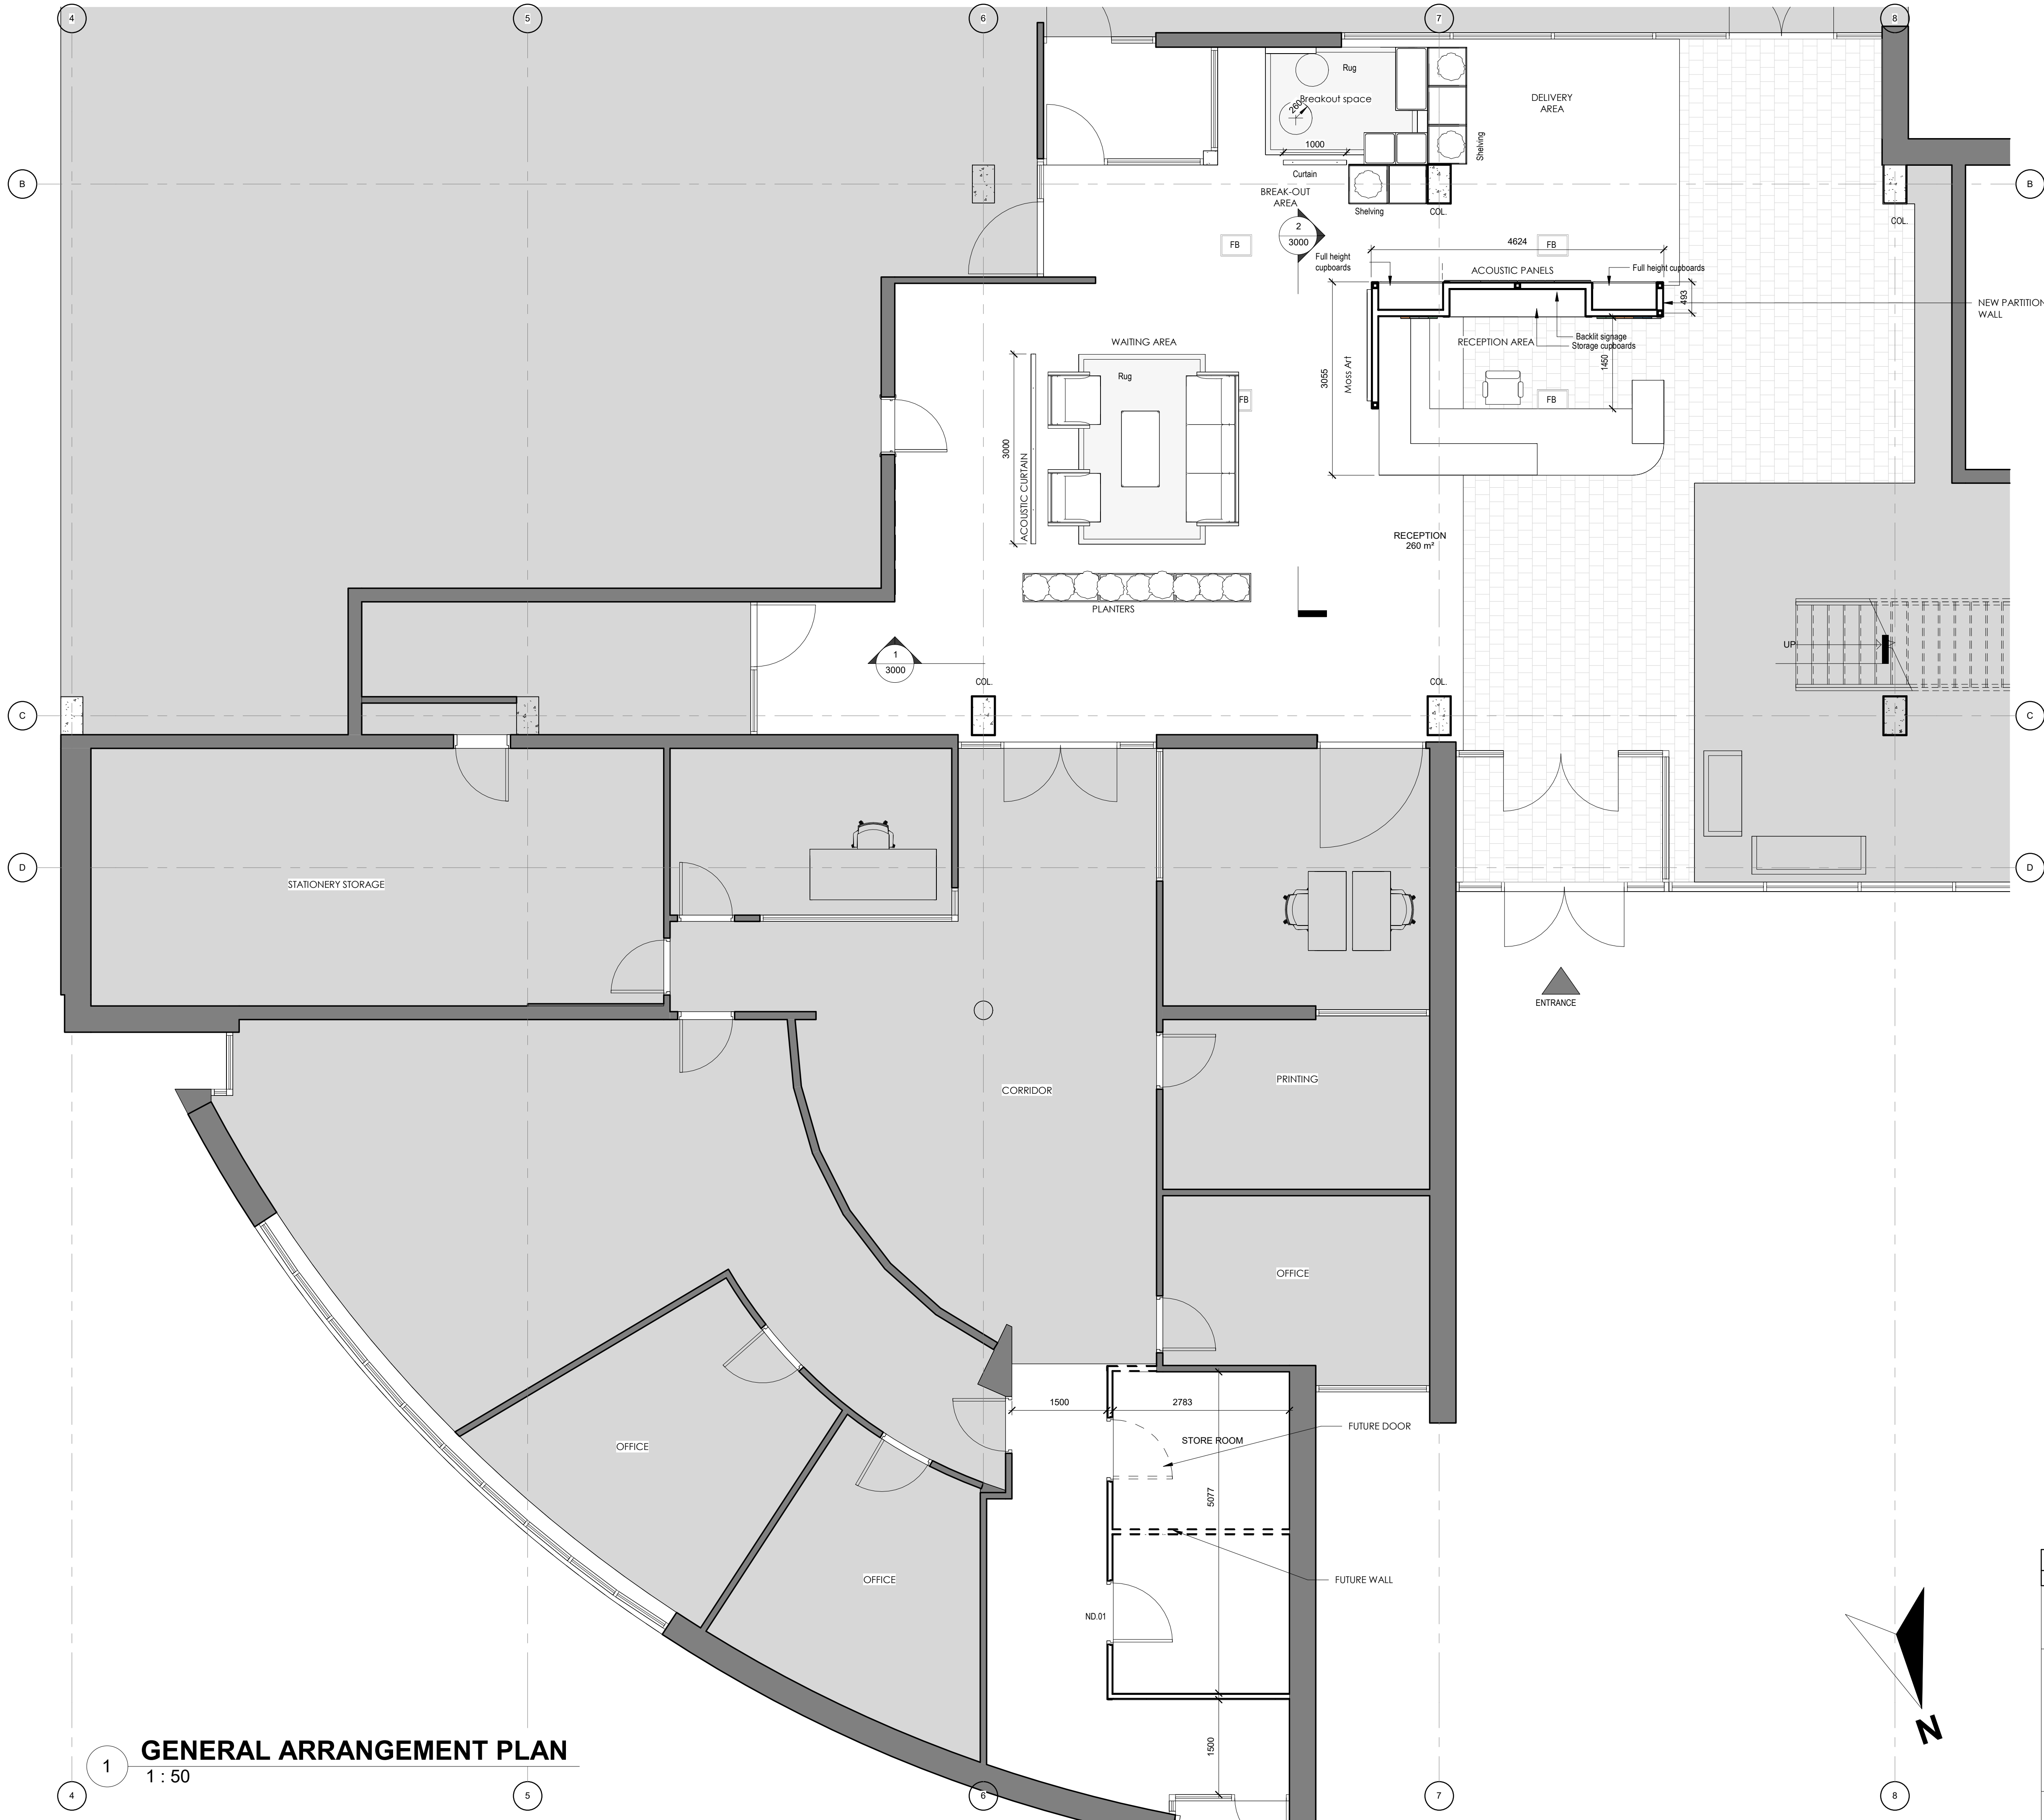

GENERAL LEGEND

- LIGHT GREY HATCH INDICATES OUT OF SCOPE AREA
- DARK GREY HATCH INDICATES EXISTING WALL
- FUTURE WALL - OUTSIDE SCOPE OF WORKS
- FUTURE DOOR - OUTSIDE SCOPE OF WORKS

GENERAL NOTES

- ALL DRAWINGS ARE TO BE READ IN CONJUNCTION WITH GENERAL NOTES AND ASSOCIATED SCHEDULES
- READ ALL DRAWINGS TOGETHER WITH ALL OTHER ARCHITECTURAL, STRUCTURAL, MECHANICAL, ELECTRICAL, AND SPECIALIST CONSULTANTS' DOCUMENTATION, INCLUDING BUT NOT LIMITED TO DRAWINGS, SPECIFICATIONS AND SCHEDULES
- USE FIGURED DIMENSIONS ONLY. DO NOT SCALE FROM DRAWINGS. THE CONTRACTOR SHALL VERIFY ALL DIMENSIONS AND EXISTING SITE CONDITIONS PRIOR TO COMMENCING WORK AND NOTIFY THE ARCHITECT OF ANY DISCREPANCIES IMMEDIATELY
- ANY QUERIES, OMISSIONS OR DISCREPANCIES ARE TO BE REFERRED TO THE ARCHITECT FOR CLARIFICATION PRIOR TO TAKING ACTION ON SITE
- ALL STRUCTURE OR STRUCTURAL MATTERS TO BE CONSULTED WITH STRUCTURAL ENGINEER
- ALL WORKS TO BE CARRIED OUT IN FULL COMPLIANCE WITH CURRENT BUILDING REGULATIONS, RELEVANT CODES OF PRACTICE, AND ALL APPLICABLE STATUTORY REQUIREMENTS AND LEGISLATION AND ANY CURRENT APPLICABLE LEGISLATION
- THE CONTRACTOR SHALL MAINTAIN A CLEAN AND ORDERLY SITE AT ALL TIMES

GENERAL ARRANGEMENT PLAN

1 : 50

Tender

0	Tender Issue	RO	ROF	25/06/2026
Rev	Description	By	Chk. By	Date
VHA VINCENT HANNON ARCHITECTS info@vha.ie www.vha.ie SLIGO Second Floor Hanson Building Dorsey Park Road Sligo, F91 P792 01 915 0022 GALWAY Suite 4, Cloch Mhile, Dorsey Road, Galway, H91 V97E 091 483 934 DUBLIN 81 Amiens Street Dublin 1, D01 N2F5 01 876 4600				
Client: ENVIRONMENTAL PROTECTION AGENCY (EPA) - WEXFORD				Purpose: P4
Project: WEXFORD RECEPTION & STORE REFURB				Scale: T
Description: PROPOSED GENERAL ARRANGEMENT PLAN				1 : 50
VHA Proj. # 250101				Date: 03/09/2025
Drawing No: 250101 - DR - VHA - AR - 1012				Drw by: BBT,LH
				Chk by: ROF,EH
				Rev: 0