


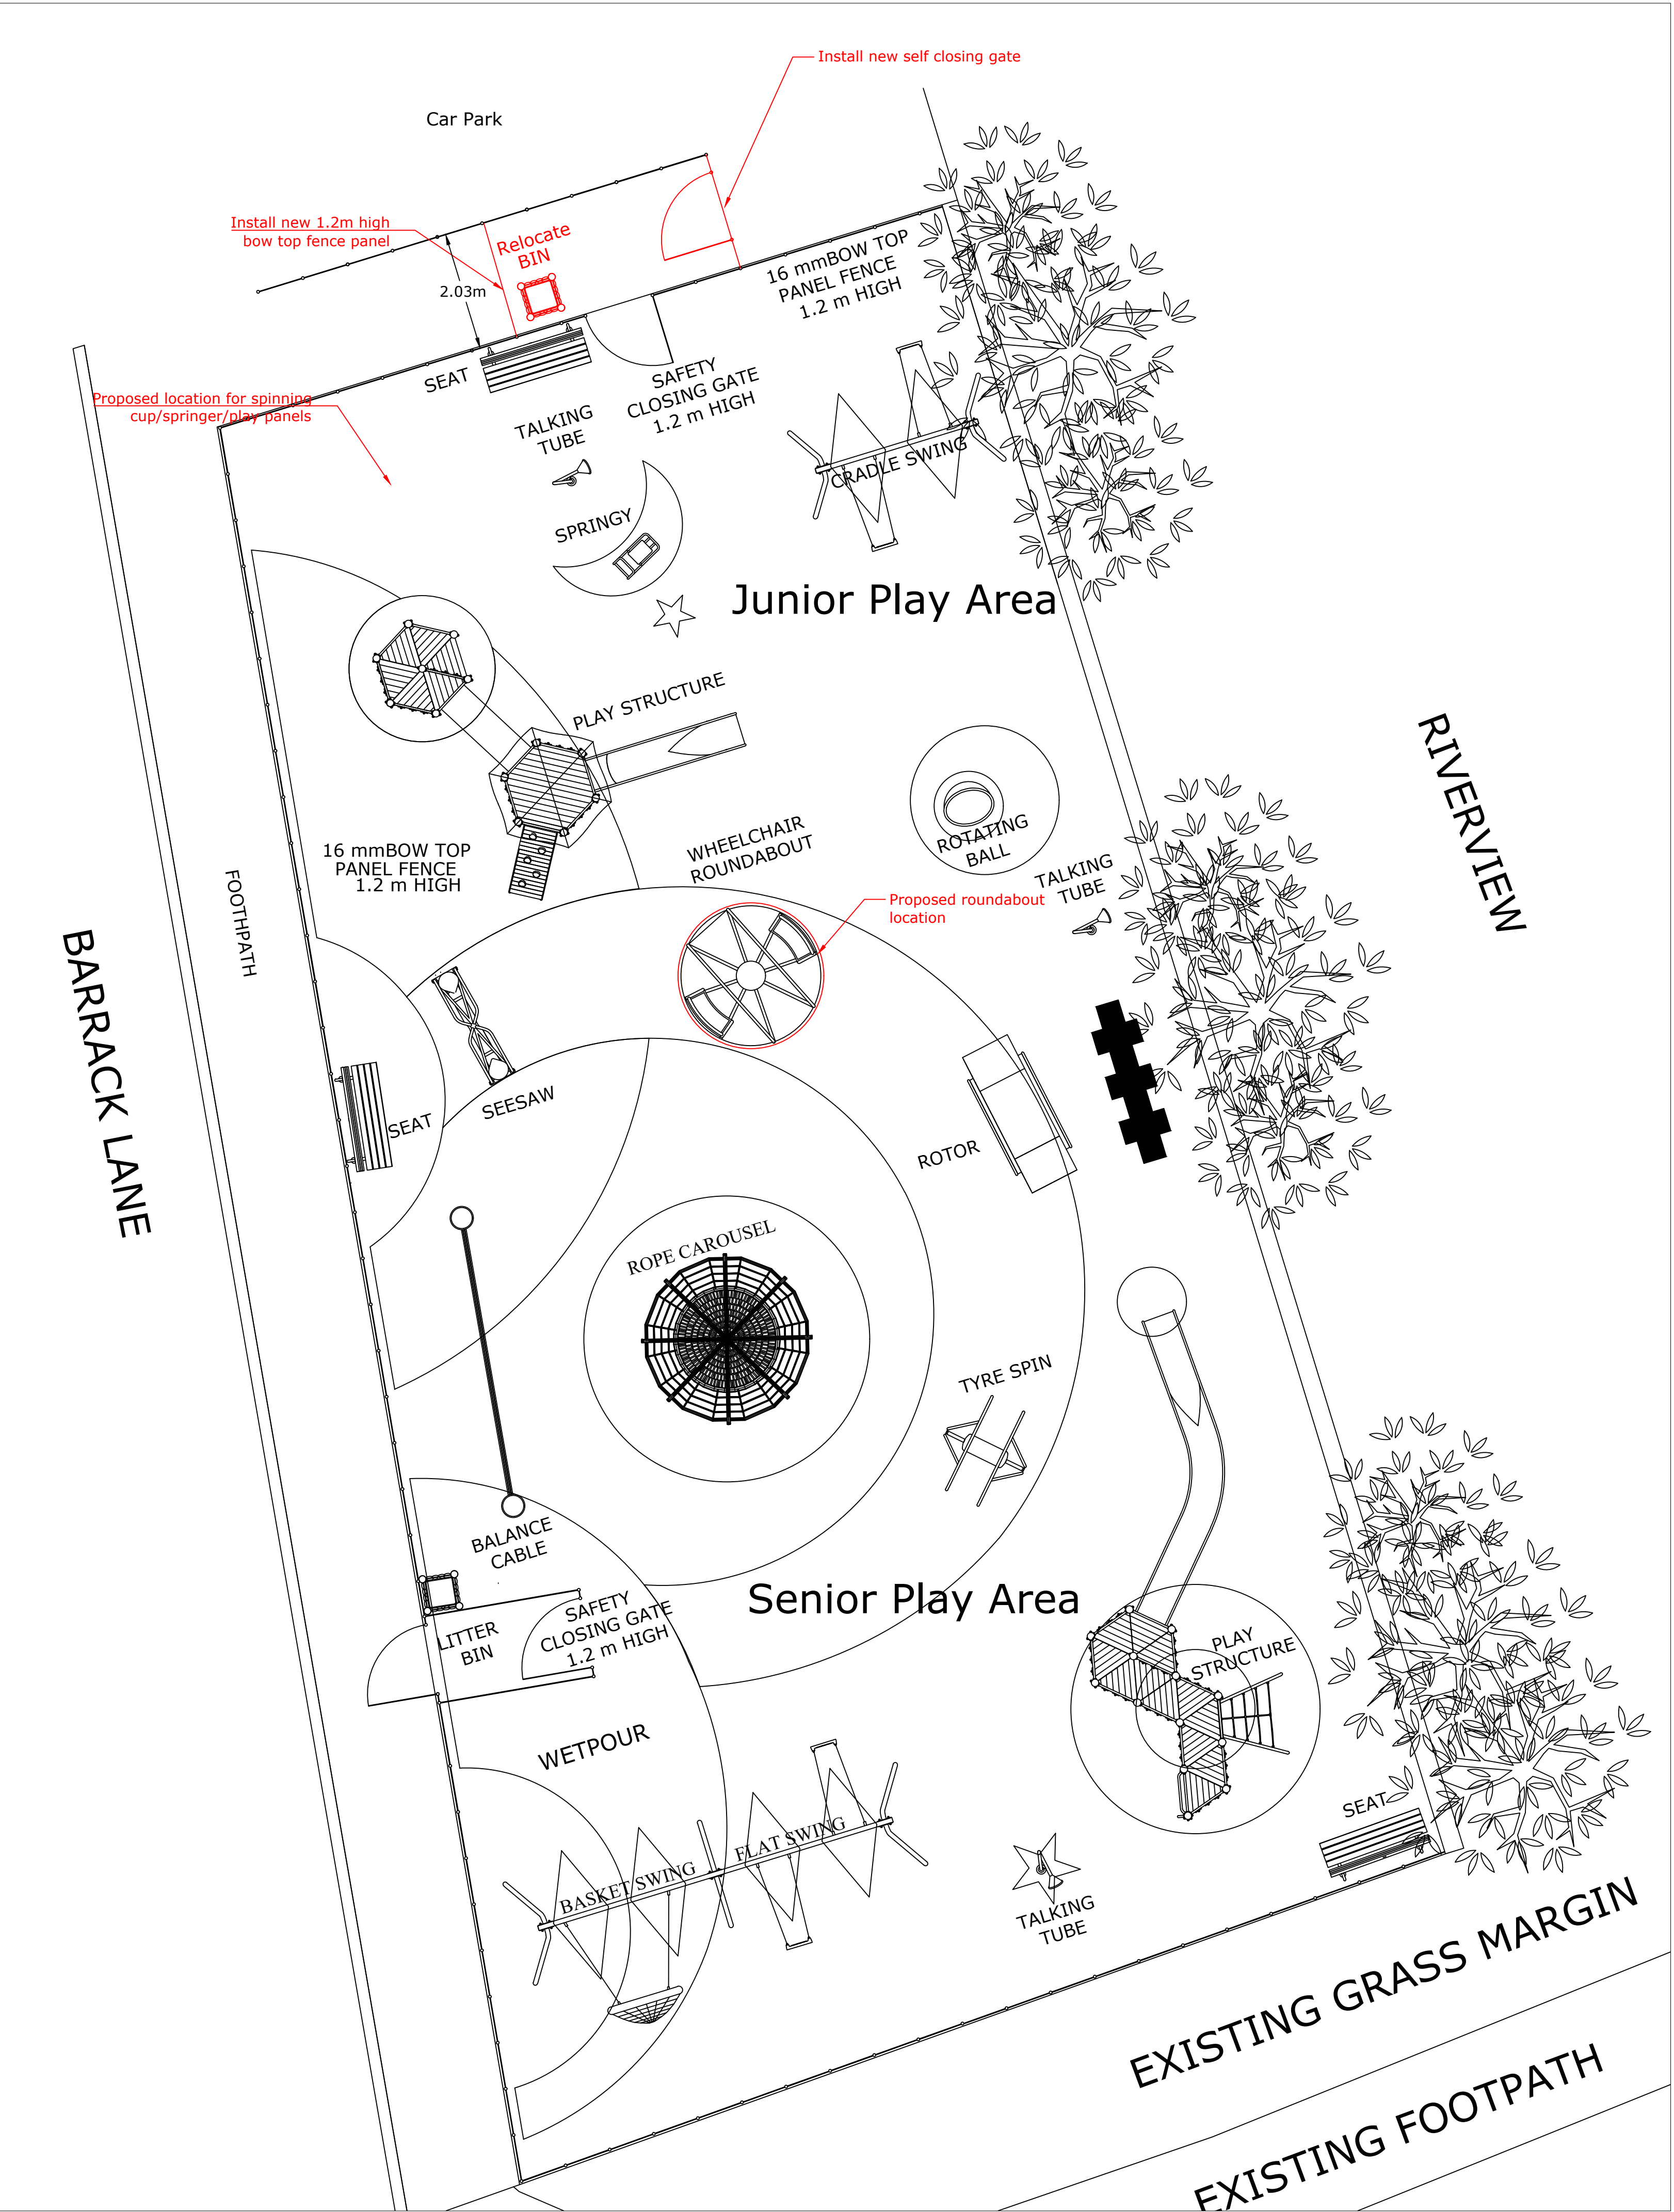

Note:-
1. All dimension where given are in meters.
2. Drainage by crossfalls to existing gully system.

Existing Community Playground
Barrack Lane, Castleisland.
August 2026 - Drawing 1 (A1)

1:75 Detailed Layout