




SITE LOCATION MAP 1:1000 Scale
P.M GING ARCHITECT
"LAURESTON", MONASTERY RD. CLONDALKIN, DUBLIN 22

SITE PLAN

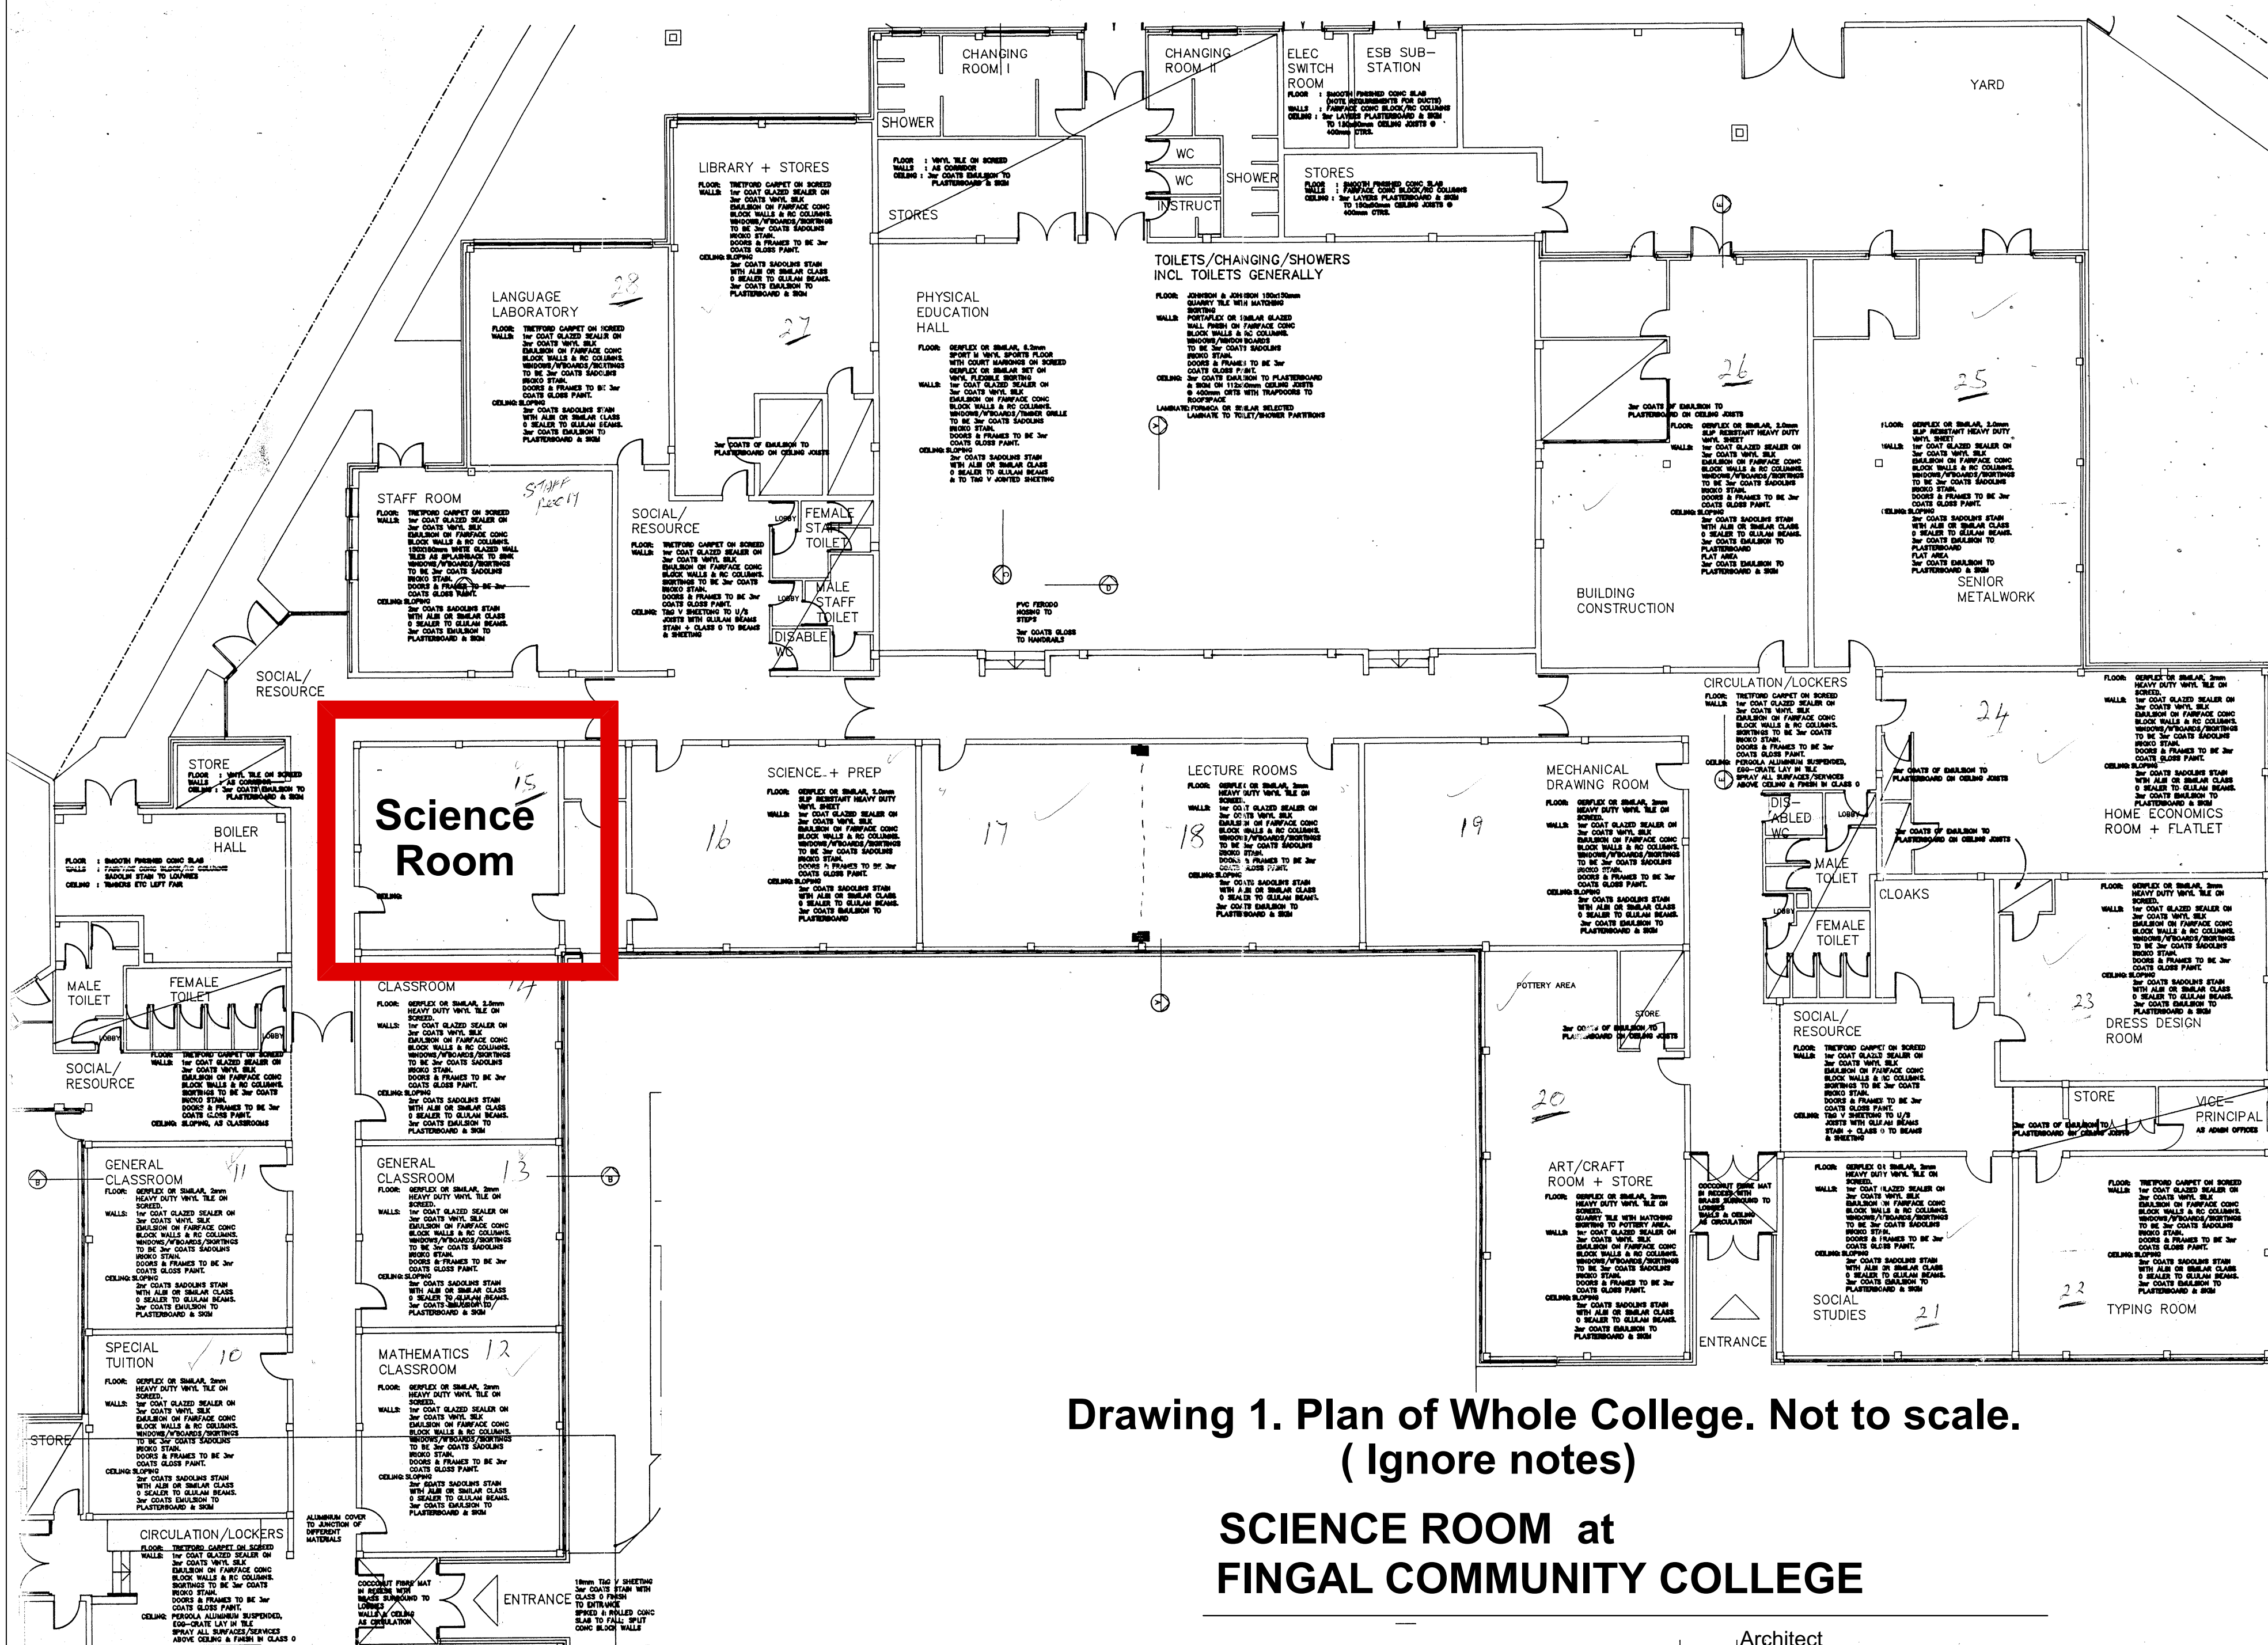

SCIENCE ROOM at FINGAL COMMUNITY COLLEGE

Architect

From Reception