


GENERAL NOTES:

1. THIS DRAWING IS TO BE READ IN CONJUNCTION WITH ALL MECHANICAL, ELECTRICAL, ARCHITECTURAL AND STRUCTURAL DRAWINGS & SPECIFICATIONS.
2. THE CONTRACTOR SHALL CO-ORDINATE FULLY WITH ALL OTHER TRADES BEFORE COMMENCING WORK. THE MECHANICAL CONTRACTOR SHALL BE RESPONSIBLE FOR PROVIDING ALL THE NECESSARY INFORMATION TO ALLOW THE HVAC CONTRACTOR CO-ORDINATE ALL SERVICES.
3. THE MECHANICAL CONTRACTOR SHALL ALLOW FOR THE PROVISION OF THE MECHANICAL INFORMATION WITH ALL ELECTRICAL INFORMATION. ALL SERVICES INCURRED DUE TO THE CO-ORDINATION ERRORING ARE NOT BEING COMPLETED WILL NOT BE ACCEPTED BY THE ENGINEER.
4. DO NOT SCALE THIS DRAWING, ALL DIMENSIONS TO BE TAKEN ON SITE.
5. THE CONTRACTOR SHALL ALLOW FOR THE SUPPLY AND INSTALLATION OF ALL ELECTRICAL SERVICES INDICATED ON THIS DRAWING.
6. THE CONTRACTOR SHALL BE RESPONSIBLE TO IDENTIFY SUITABLE FINAL ROUTES FOR CABLE CONNECTION, ELECTRICAL SERVICES, ETC. AS INDICATED ON THE DRAWINGS.

DECOMMISSIONING NOTES:

7. THE CONTRACTOR SHALL ALLOW FOR CARRYING OUT THE DECOMMISSIONING/RELOCATION WORKS IN THE LOCATIONS AS INDICATED ON THE DRAWING.
8. REFER TO THE ELECTRICAL DRAWING FOR REFERENCE TO THE SERVICES TO BE INSTALLED IN THE LOCATIONS WHERE EXISTING SERVICES ARE TO BE DECOMMISSIONED.
9. ALLOW FOR ALL BUILDERS WORKS WHEN COMPLETING ANY OF THE WORKS THROUGHOUT THE SCHOOL BUILDING.

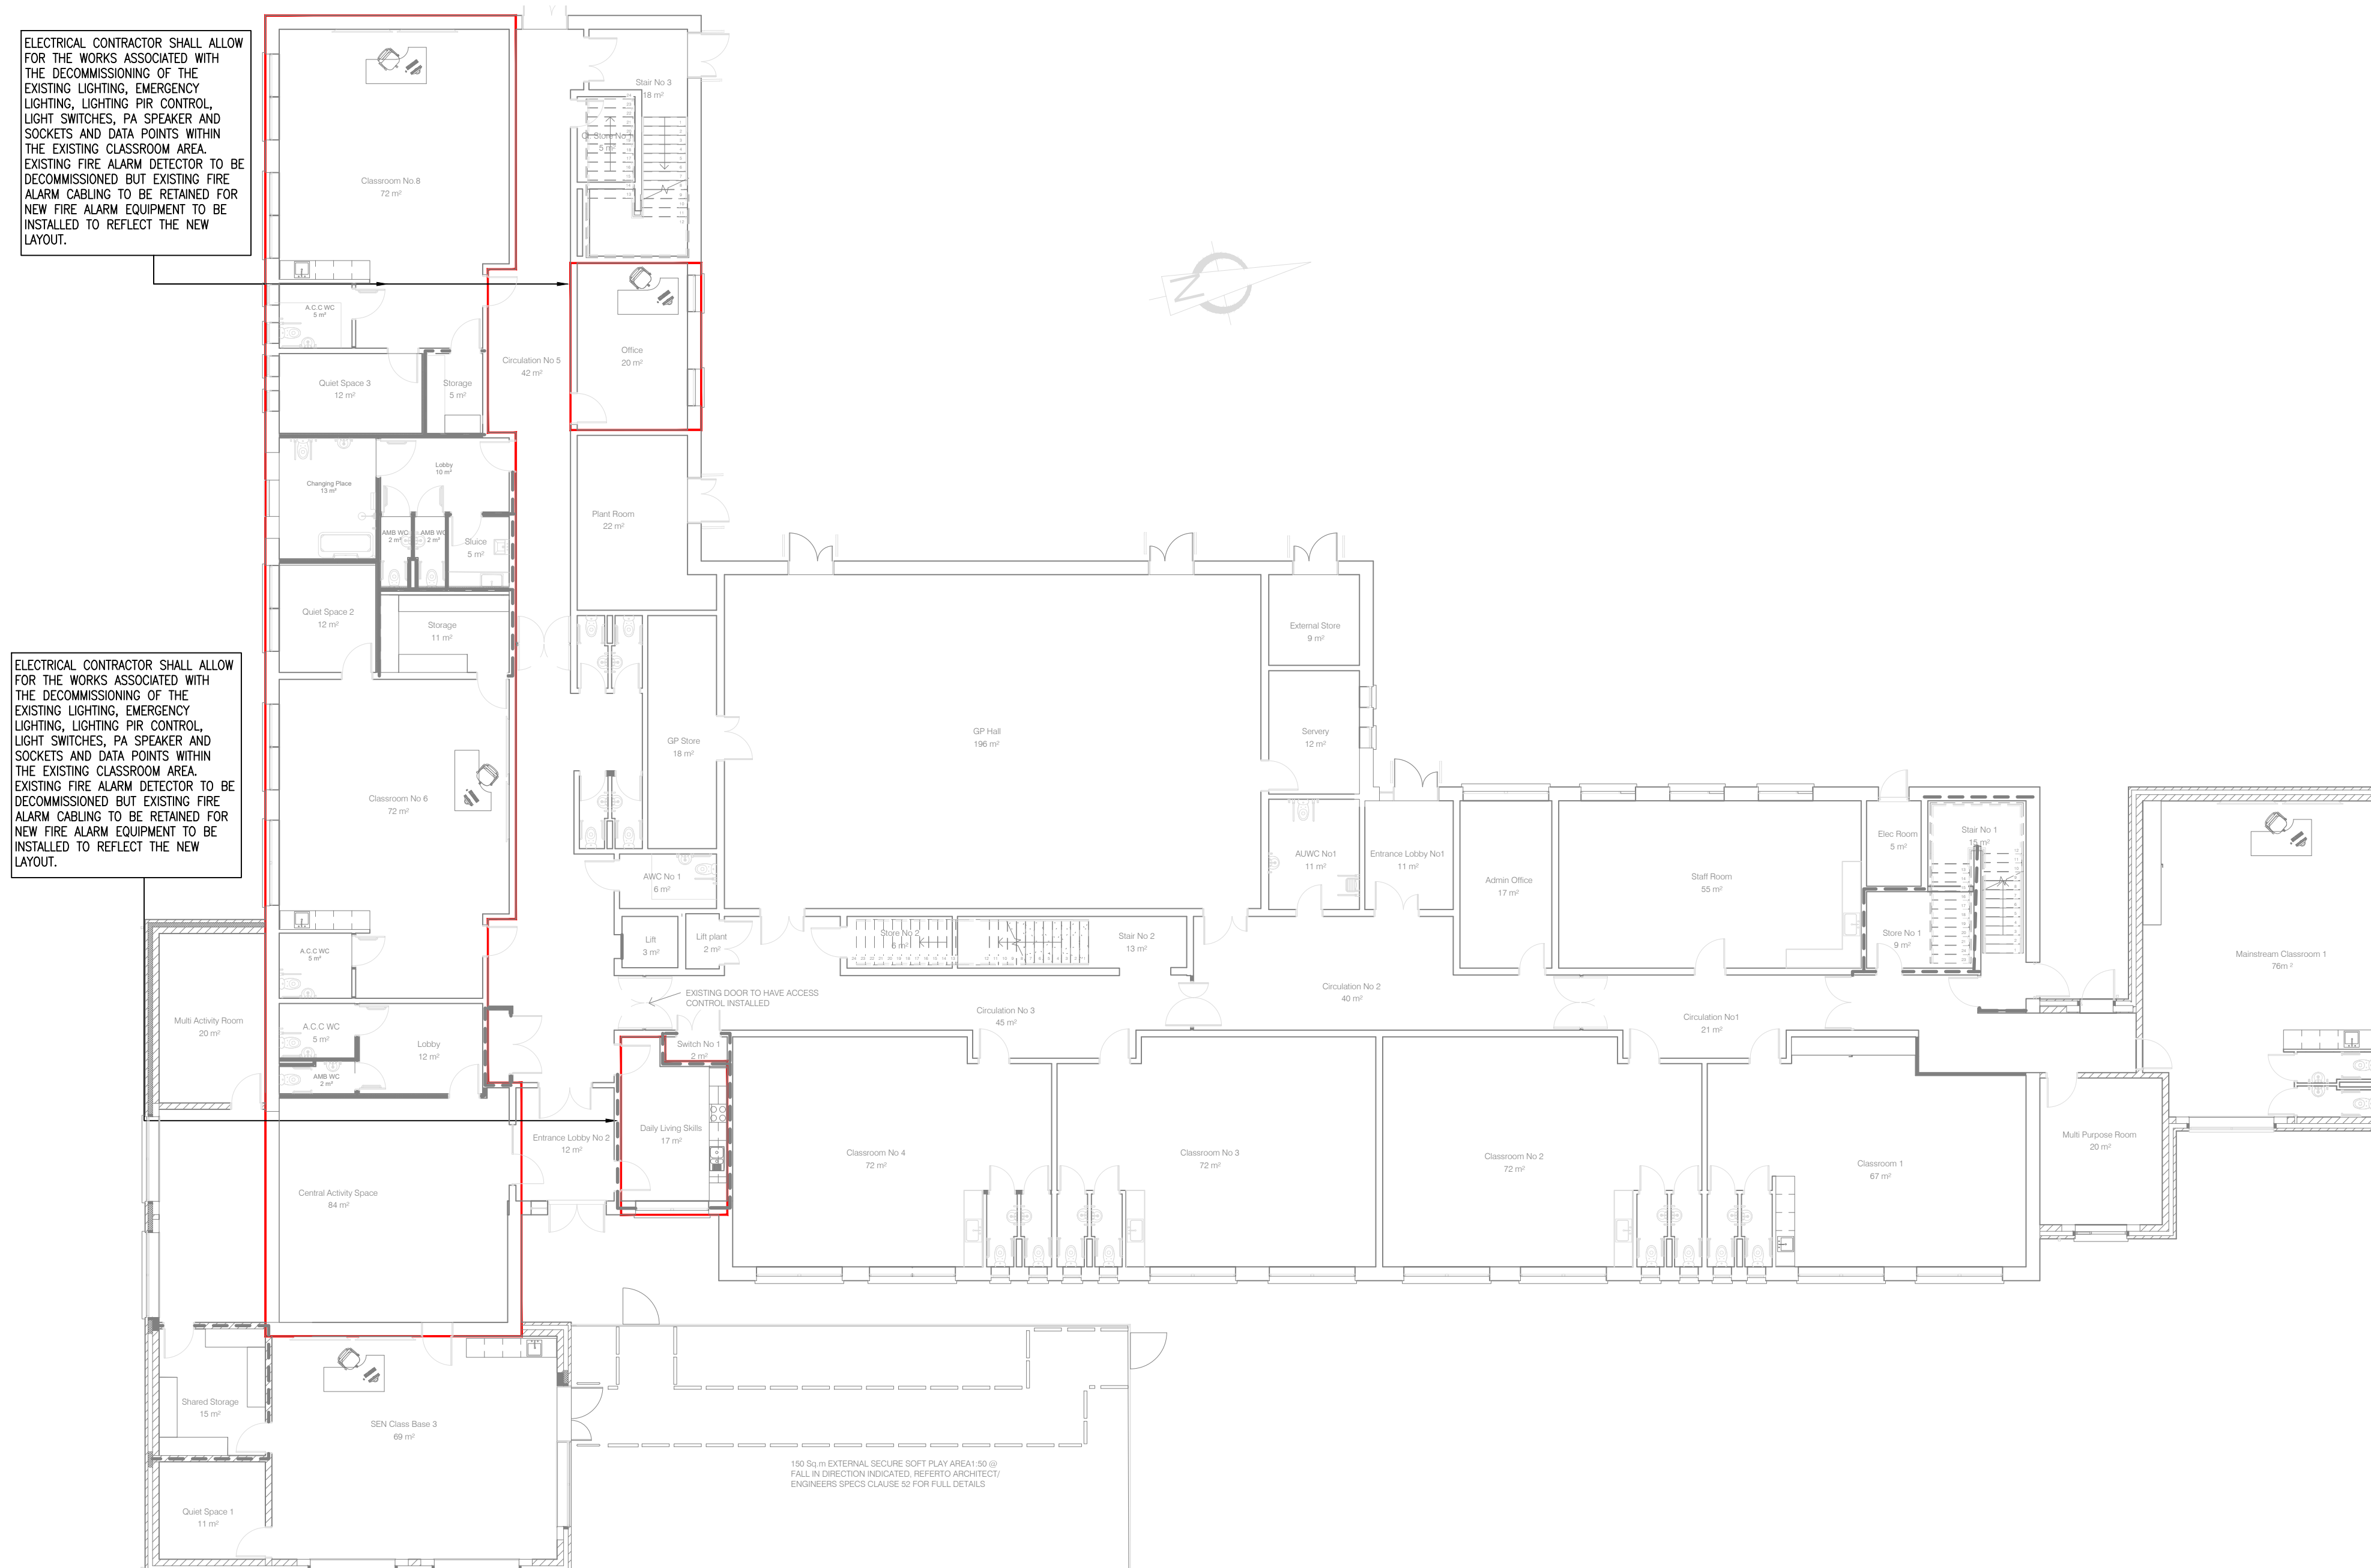

GROUND FLOOR DECOMMISSIONING EXISTING ELECTRICAL SERVICES

T1	22.07.2026	K. DAVITT		G. BENNDORF					
REV.	DATE	PREPARED BY/PROJECT ENGINEER		QUALITY CHECK BY:					
M&E CONSULTANT									
									
GALILEO ENERGY SERVICES UNIT A6, M4 BUSINESS PARK, MAYNOOTH ROAD, CELBRIDGE, CO. KILDARE. Tel: 01-6274103 www.galileoenergy.ie									
Copyright ©									
Drawing Status									
TENDER									
Job Title									
ST. CATHERINE'S NATIONAL SCHOOL, RUSH, ST. DUBLIN.									
Drawing Title									
DECOMMISSIONING EXISTING ELECTRICAL SERVICES									
Architect									
MCLOUGHLIN ARCHITCTURE Unit 4B, Elm House Millennium Park, Naas Co.Kildare, Ireland									
Tel. 045 854 900									
Scale:									
1:150 @ A1									
Drawn By:									
K. DAVITT									
Job No.									
21-093									
Drawing No.									
DPE (001)									
Rev.									
T1									