


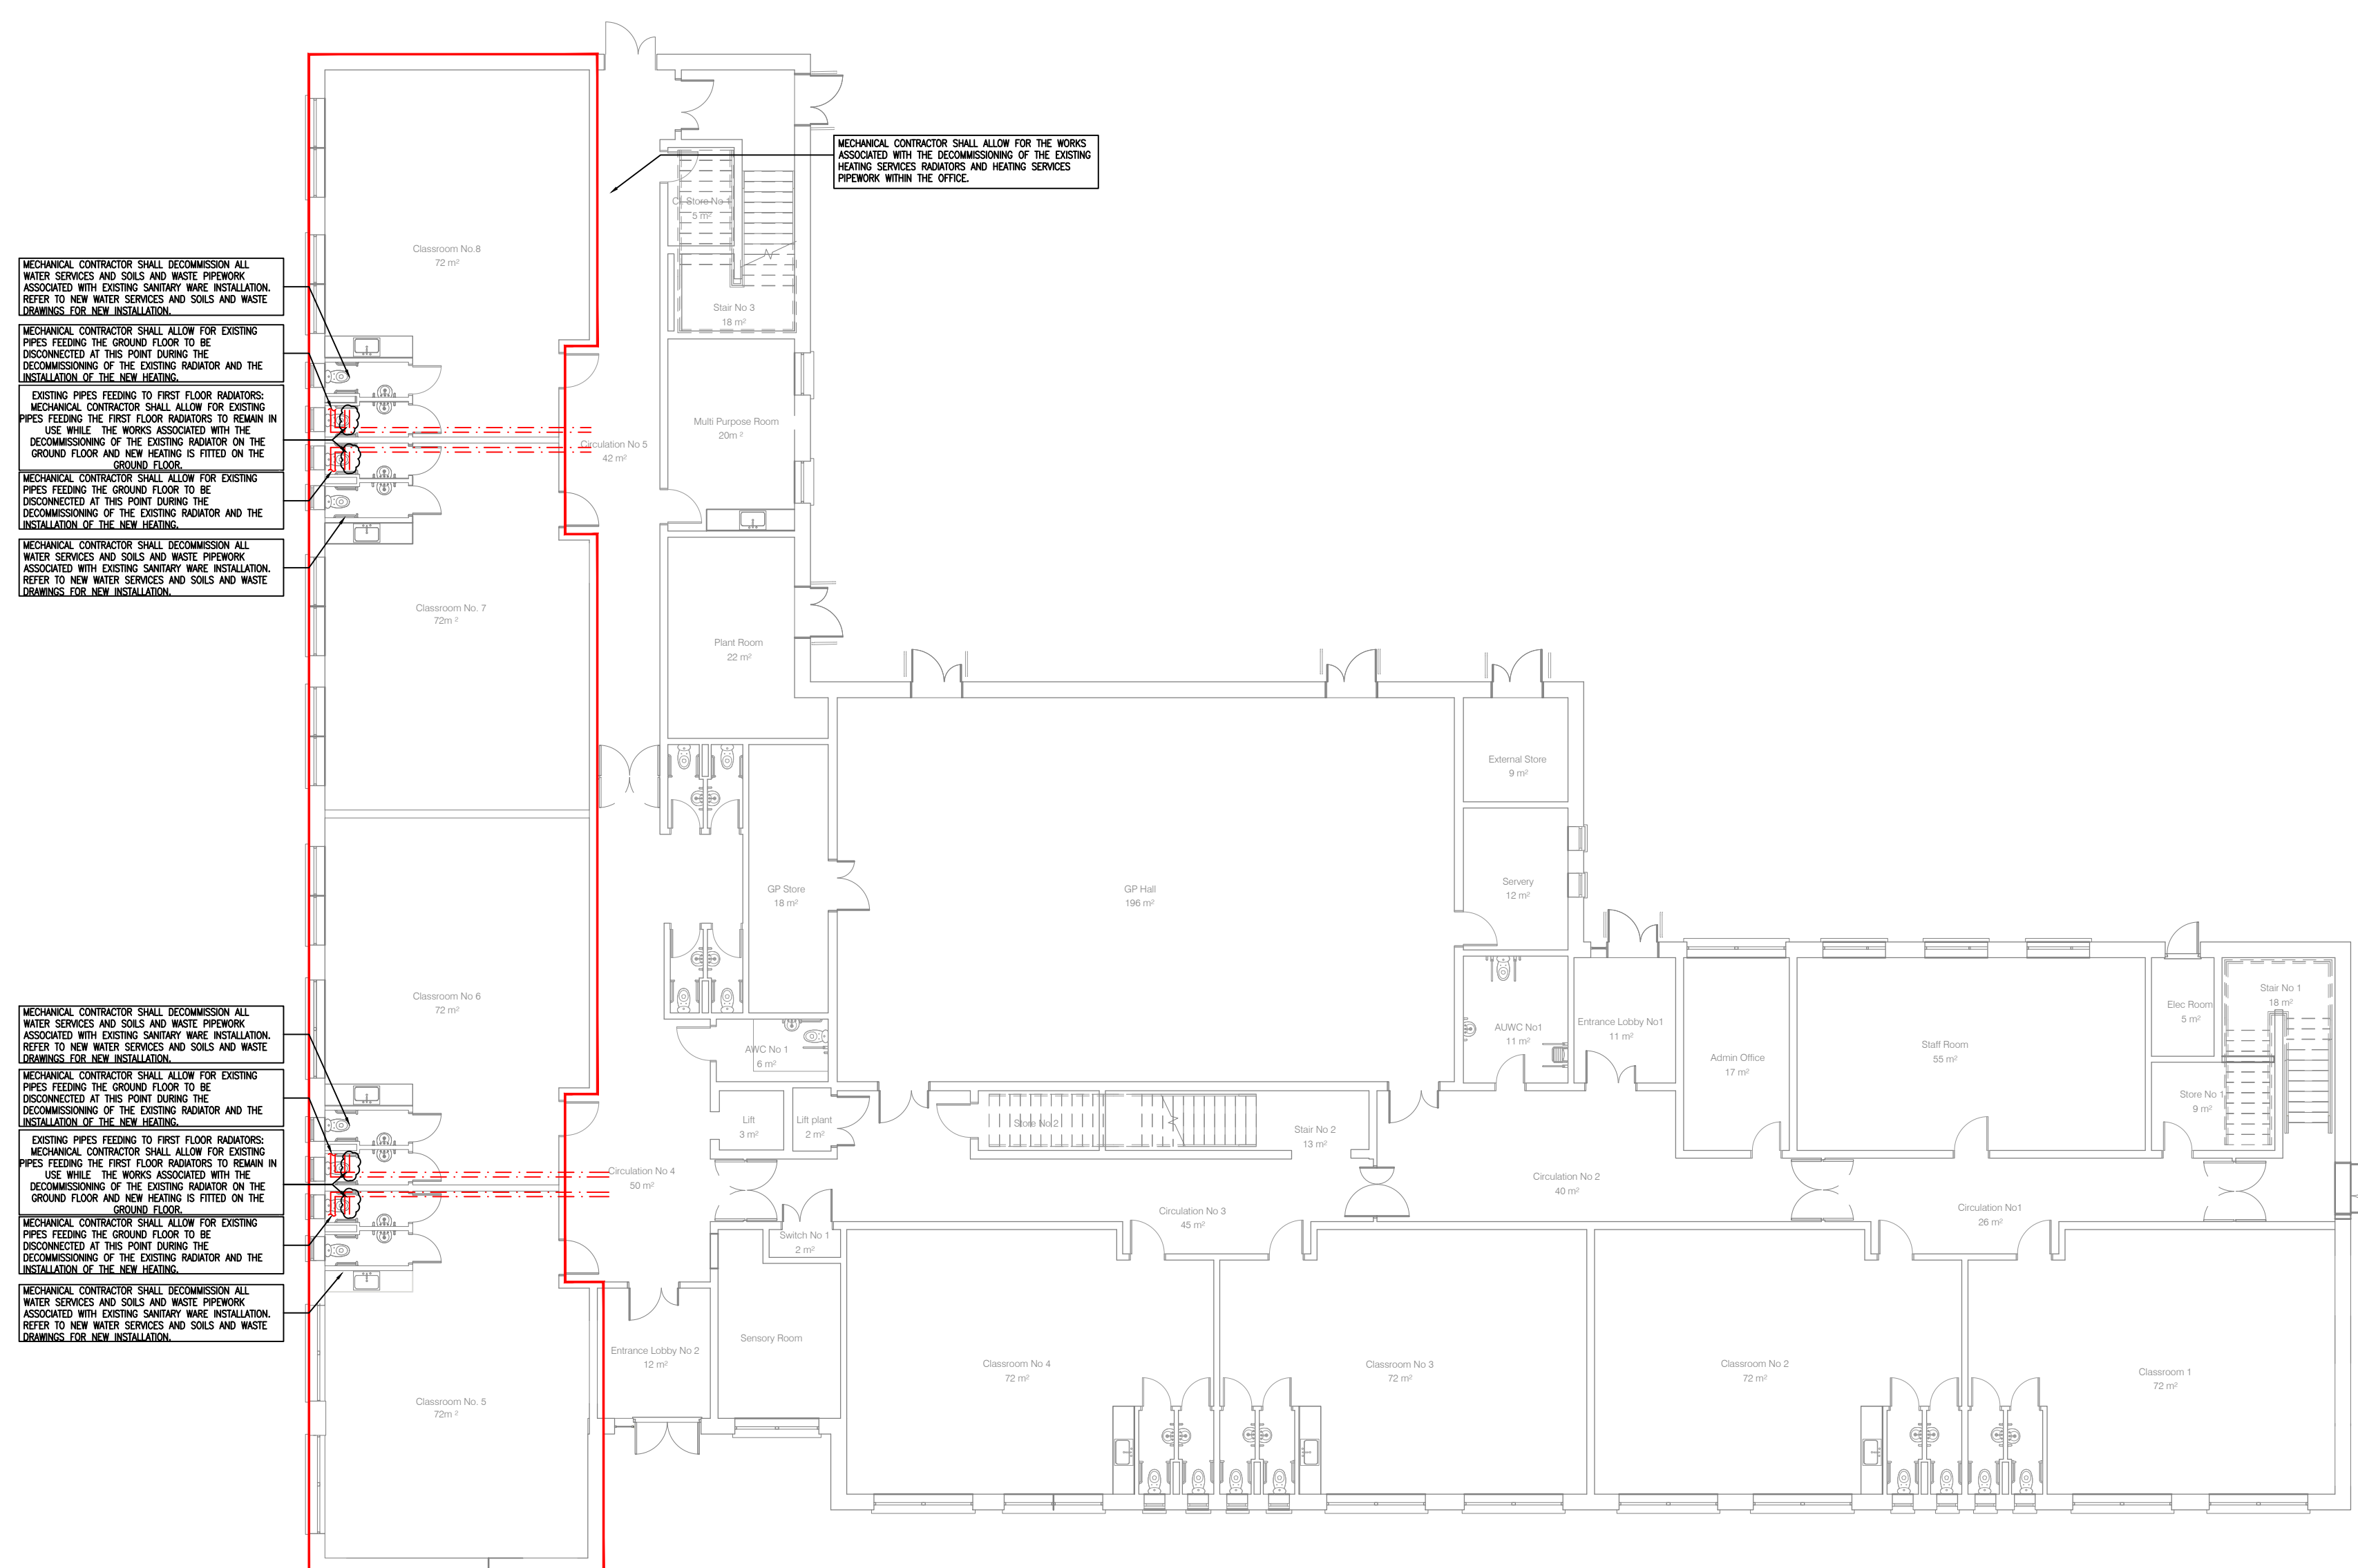

DECOMMISSIONING EXISTING MECHANICAL SERVICES GROUND FLOOR

GENERAL NOTES:

1. THIS DRAWING IS TO BE READ IN CONJUNCTION WITH ALL MECHANICAL, ELECTRICAL, ARCHITECTURAL AND STRUCTURAL DRAWINGS & SPECIFICATIONS.
2. THE CONTRACTOR SHALL CO-ORDINATE FULLY WITH ALL OTHER TRADES BEFORE COMMENCING WORK. THE MECHANICAL CONTRACTOR SHALL BE RESPONSIBLE FOR PROVIDING ALL THE NECESSARY INFORMATION TO ALLOW THE MAIN CONTRACTOR CO-ORDINATE ALL SERVICES.
3. THE MECHANICAL CONTRACTOR SHALL ALLOW FOR CO-ORDINATING THE MECHANICAL INSTALLATION WITH THE ELECTRICAL CONTRACTOR ON SITE. EXTRA COSTS INCURRED DUE TO THE CO-ORDINATION EXERCISE NOT BEING COMPLETED WILL NOT BE ACCEPTED BY THE ENGINEER.
4. DO NOT SCALE THIS DRAWING. ALL DIMENSIONS TO BE TAKEN ON SITE.
5. THE CONTRACTOR SHALL ALLOW FOR THE SUPPLY AND INSTALLATION OF ALL MECHANICAL SERVICES INDICATED ON THIS DRAWING.
6. THE CONTRACTOR SHALL BE RESPONSIBLE TO IDENTIFY SUITABLE FINAL ROUTES FOR PIPEWORK, MECHANICAL SERVICES, ETC. AS INDICATED ON THE DRAWINGS.
7. NEW MAINS RUN OF MECHANICAL PIPEWORK SHALL BE INSTALLED IN THE AREAS AS INDICATED. THIS IS INDICATIVE ONLY AND IF THE CONTRACTOR FINDS A MORE CONVENIENT ROUTE FOR THE MECHANICAL SERVICES ON SITE THEN THAT WILL BE ACCEPTABLE.
8. FINAL LOCATION OF ALL ITEMS OF
a. PLANT
b. EQUIPMENT
c. PIPING/PIPEWORK, ETC. SHALL BE AGREED ON SITE WITH THE EMPLOYERS REPRESENTATIVE AND THE CLIENT.
9. ALL SERVICES THROUGH FIRE BARRIERS SHALL BE SLOVED EACH SIDE OF THE BARRIER. THE MAIN CONTRACTOR SHALL ALLOW FOR FIRE PROOFING THE OPES AFTER SERVICES IS INSTALLED.
10. THE CONTRACTOR SHALL ALLOW FOR ALL NECESSARY LABOUR, WIRING AND ATTENDANCES IN COMPLETING ALL THE MECHANICAL WORKS AS INDICATED ON THE DRAWINGS AND SPECIFICATIONS.
11. THE MECHANICAL CONTRACTOR SHALL ALLOW FOR ALL WORKS ASSOCIATED WITH THE DRAINING DOWN OF THE EXISTING HEATING SYSTEM AND RE-FILLING AND BALANCING OF THE EXISTING HEATING SYSTEM UPON COMPLETION OF THE WORKS.

T1	22.07.2026	K. DAVITT		G. BENNDORF	
----	------------	-----------	--	-------------	--

M&E CONSULTANT



GALILEO ENERGY SERVICES
UNIT A6, M4 BUSINESS PARK, MAYNOOTH
ROAD, CELBRIDGE, CO. KILDARE.
Tel: 01-6274103
www.galileoenergy.ie

Copyright©

Drawing Status

TENDER

Job Title	
-----------	--

ST. CATHERINE'S NATIONAL
SCHOOL,
RUSH,
CO. DUBLIN.

Drawing Title

DECOMMISSIONING EXISTING MECHANICAL SERVICES

Architect MCI LOUGH LIN ARCHITECTURE

Unit 4B, Elm House Tel. 045 854 900
Millennium Park, Naas
Co.Kildare, Ireland

Scale:

Drawn By: M. SAMITH

1:150 @ A1

K. DAVITT

Job No.

Drawing No.

Rev.