
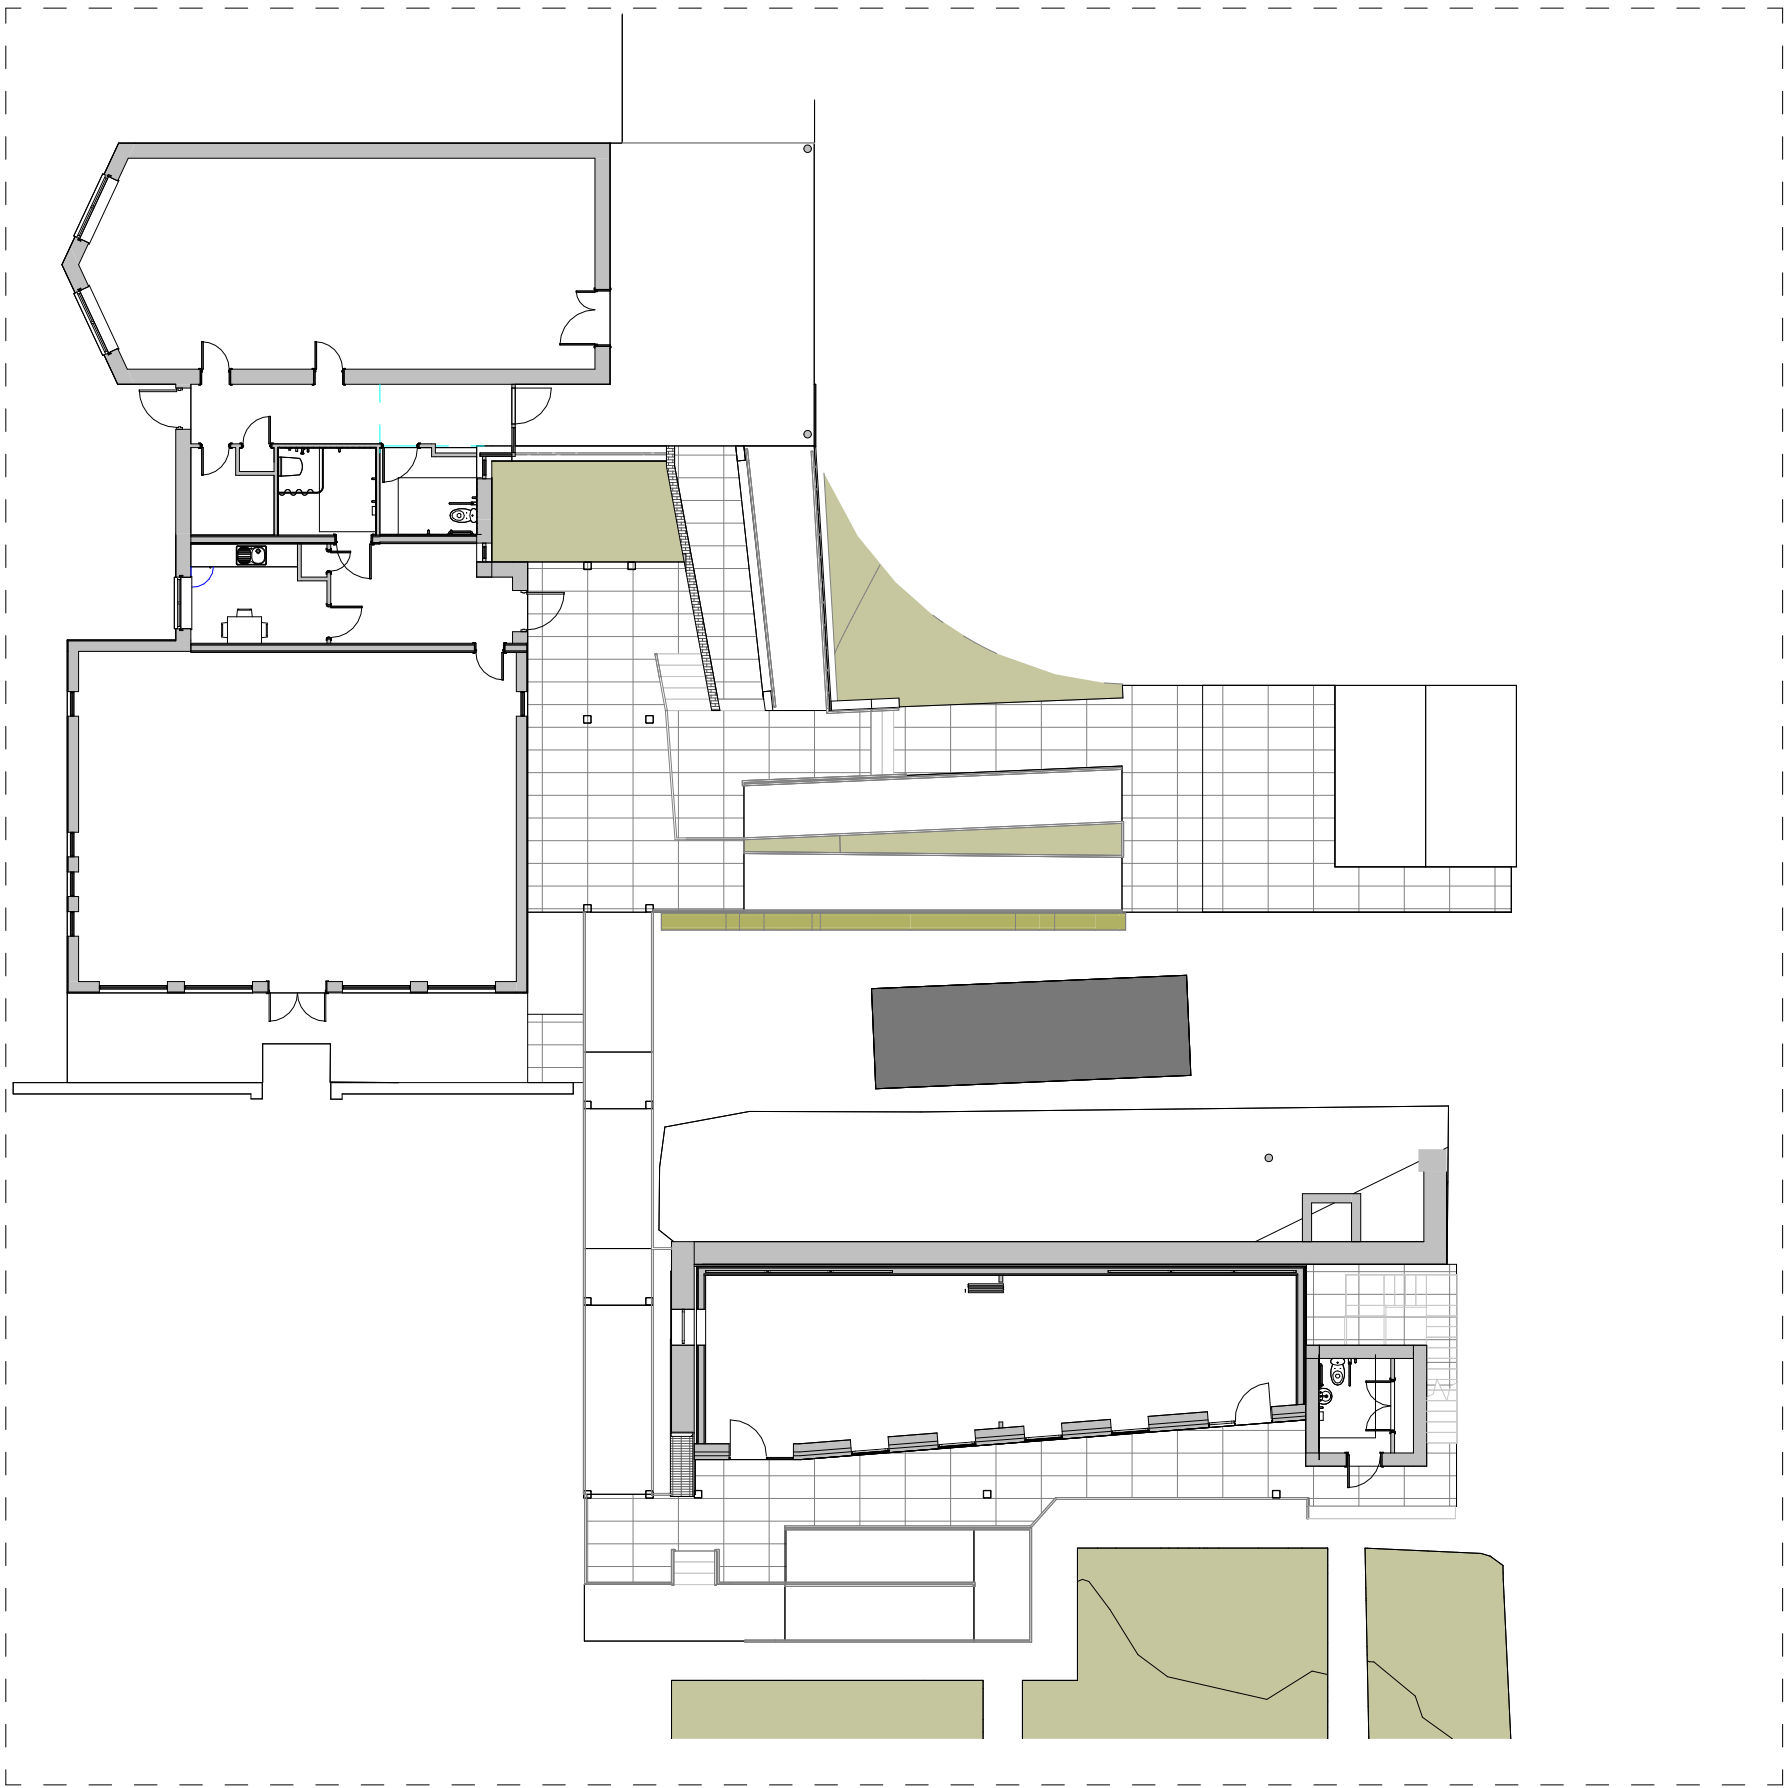
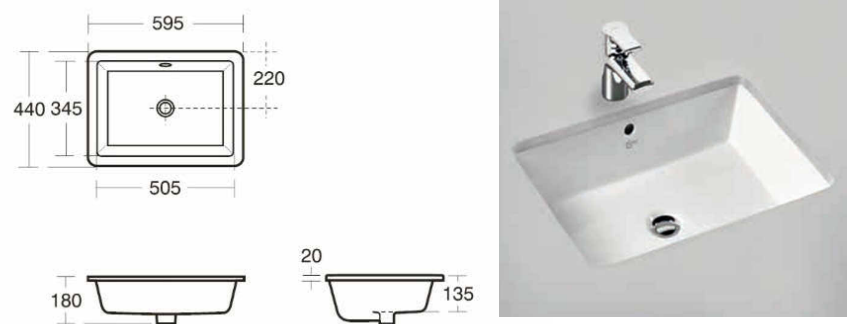
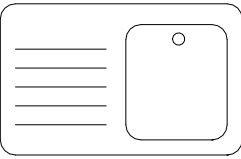


ITEM	DRAWING	QUANTITY	DESCRIPTION
Accessible Unisex WC to comply with Part M		3	Sonas Close Coupled DOCM Pack c/w Concealed Flanges (Dark Blue) Includes; Avalon Rimless HO pan and fixings, Avalon Rimless cistern, fittings and spatula lever - 4 or 6 litre flush Seat ring, stainless steel bar hinge, top fix and stability buffers, 1 tap hole medical basin. Thermostatic mixing tap TMV35, support rails with concealed fixings, Hinged support rail and toilet roll holder, Grid waste, Cistern cover clips
Accessible Shower to comply with Part M		1	- Thermostatic Exposed Shower Valve - Dual Shower System for exposed mixers - 600mm straight grab rail (35mm diameter) - 450mm straight grab rail (35mm diameter) - 800mm Hinged arm wall support x 2 - 1500x2000mm Multi-System Shower Curtain - 1200x1200mm Angled Shower Curtain Rail - Screw to wall robe hook - Hose retainer for wall fixing
Shower drain		1	ACO stainless steel EG 150 Eurogully for vinyl sheet flooring
Mirror		3	Mirror - Acrylic 450mm wide x 800mm high
Towel rail		3	Stainless steel rail 600mm wide
Hook		3	single wall mounted stainless steel hook
Holder		3	stainless steel toilet roll dispenser/holder
Waste Bin		3	Corrosion resistant,chrome handle. Solid fixed pedal
Hand Dryers		3	ATC Tiger Eco High Speed Hand Dryer Energy Efficient Cost 700W/1450W Output High Performance

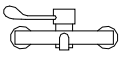

Wash Hand Basin		2	60 under-countertop WHB Intatherm Safe Touch Basin Mixer - Paddle Level 1no. WHB (60 under-countertop) 1no. IT1005CP
Kitchen sink		1	kitchen sink topmount 965w x 500d x 165h mm
Kitchen sink tap		1	Thermostatic sequential mixer Single lever, single flow Chrome finish

CONTRACTOR TO INCLUDE FOR ALL FITTINGS, CONNECTIONS
AND CONNECTION OF SUPPLIES AND WASTES
AND THE FIXING OF THE FITTINGS COMPLETE

NOTES: USE FIGURED DIMENSIONS ONLY

COPYRIGHT RESERVED: THIS DRAWING IS NOT TO BE USED FOR A PURPOSE OTHER THAN THAT FOR WHICH IT HAS BEEN ISSUED BY GAFFNEY & CULLIVAN ARCHITECTS LTD. NOR IS IT TO BE COPIED OR REPRODUCED, RETAINED OR DISCLOSED EITHER WHOLLY OR IN PART BY OR TO ANY UNAUTHORISED PERSONS WITHOUT WRITTEN CONSENT.

1. ALL DIMENSIONS TO BE CHECKED ON SITE.
2. DO NOT SCALE THIS DRAWING. ONLY FIGURED DIMENSIONS TO BE TAKEN AS ACCURATE.
3. ARCHITECTS TO BE INFORMED IMMEDIATELY OF ANY DISCREPANCIES
4. WORKS BELOW GROUND LEVEL ARE PROVISIONAL ONLY.