








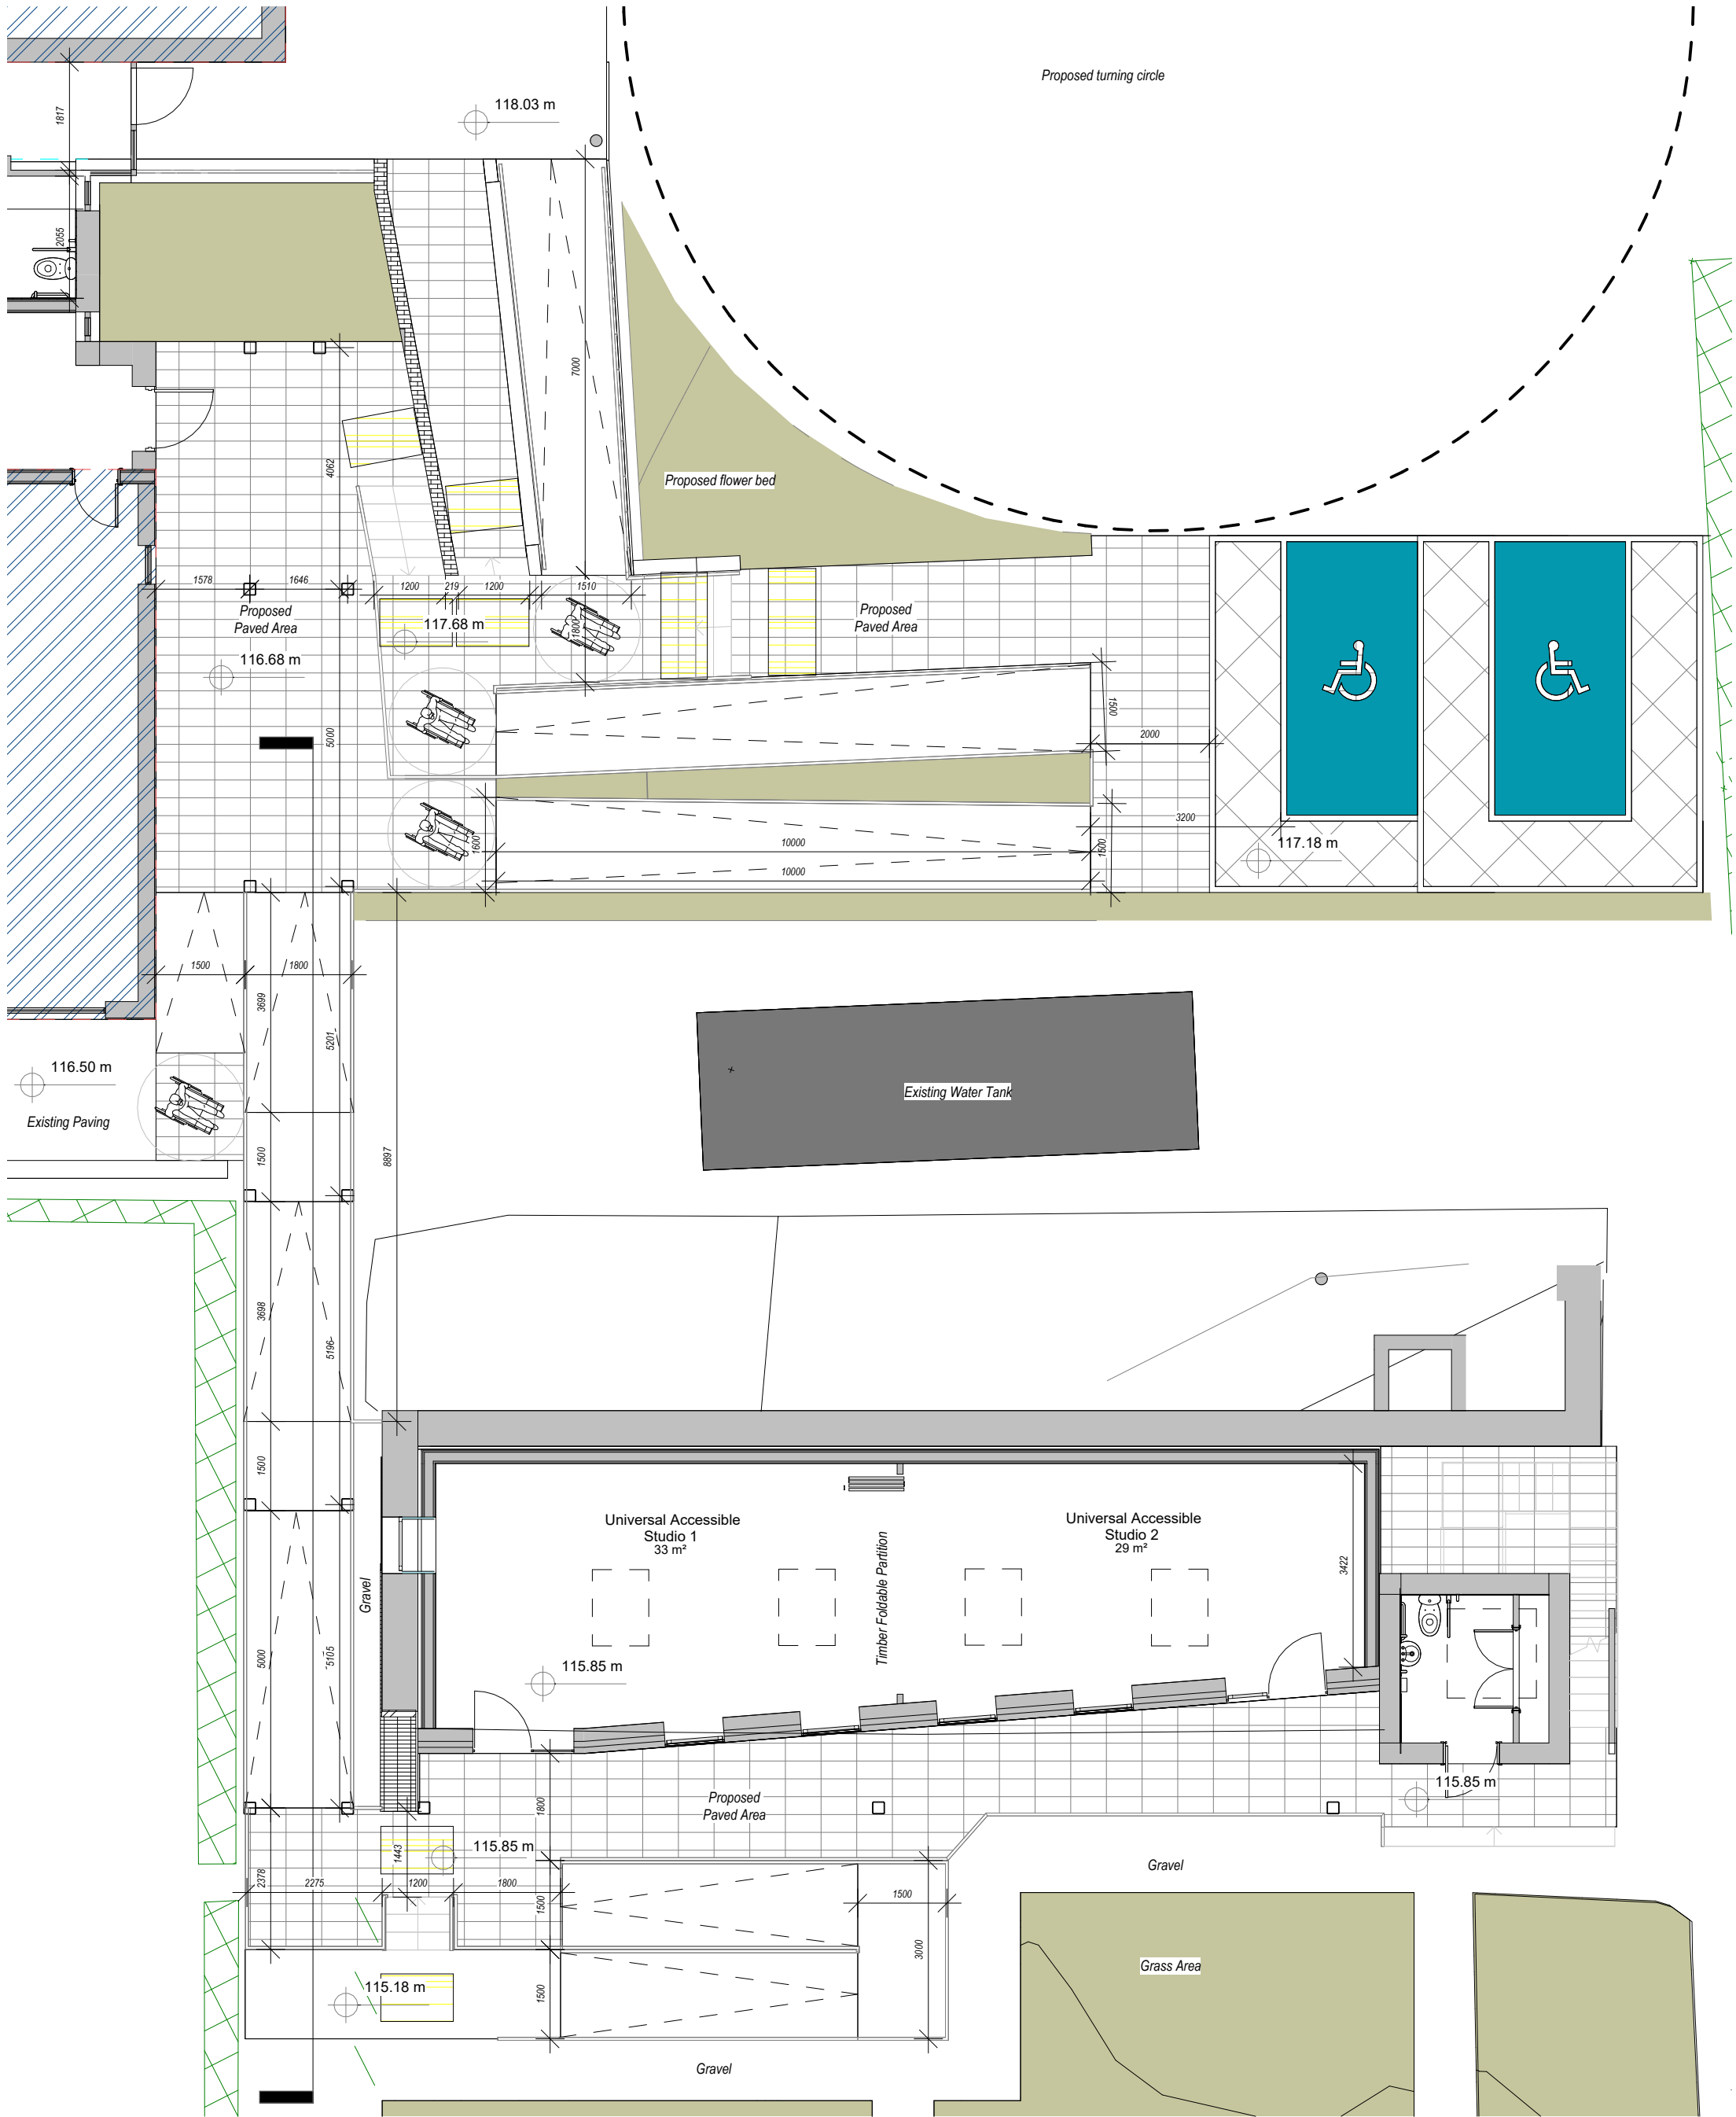


4
5005
Ramps/Steps Hand railing
SCALE: 1 : 20

Note:
Guardrails to conform to BS 3049.
All welded construction, welding to be in accordance with BS 5135.
Bottom plate to be bolted to concrete base. All materials to be in accordance with BS 4300, grade of materials as noted.
Hallow sections to be in accordance with BS 4848 part 2. All steel to be stainless steel G304

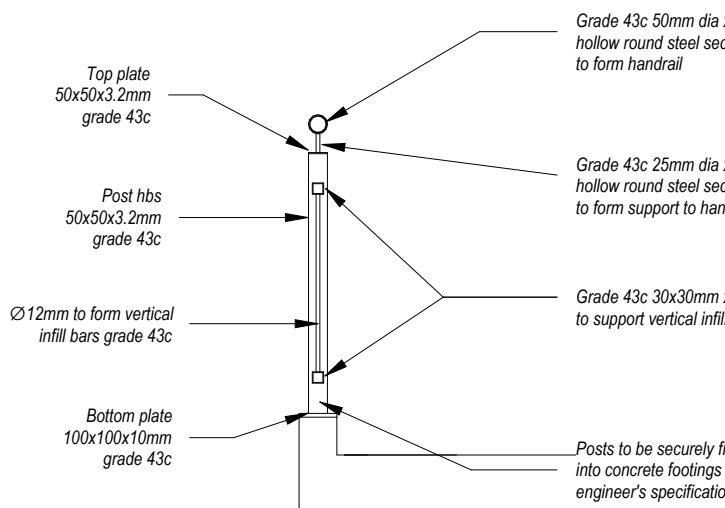

3
5005
Hand railing Details
SCALE: 1 : 20

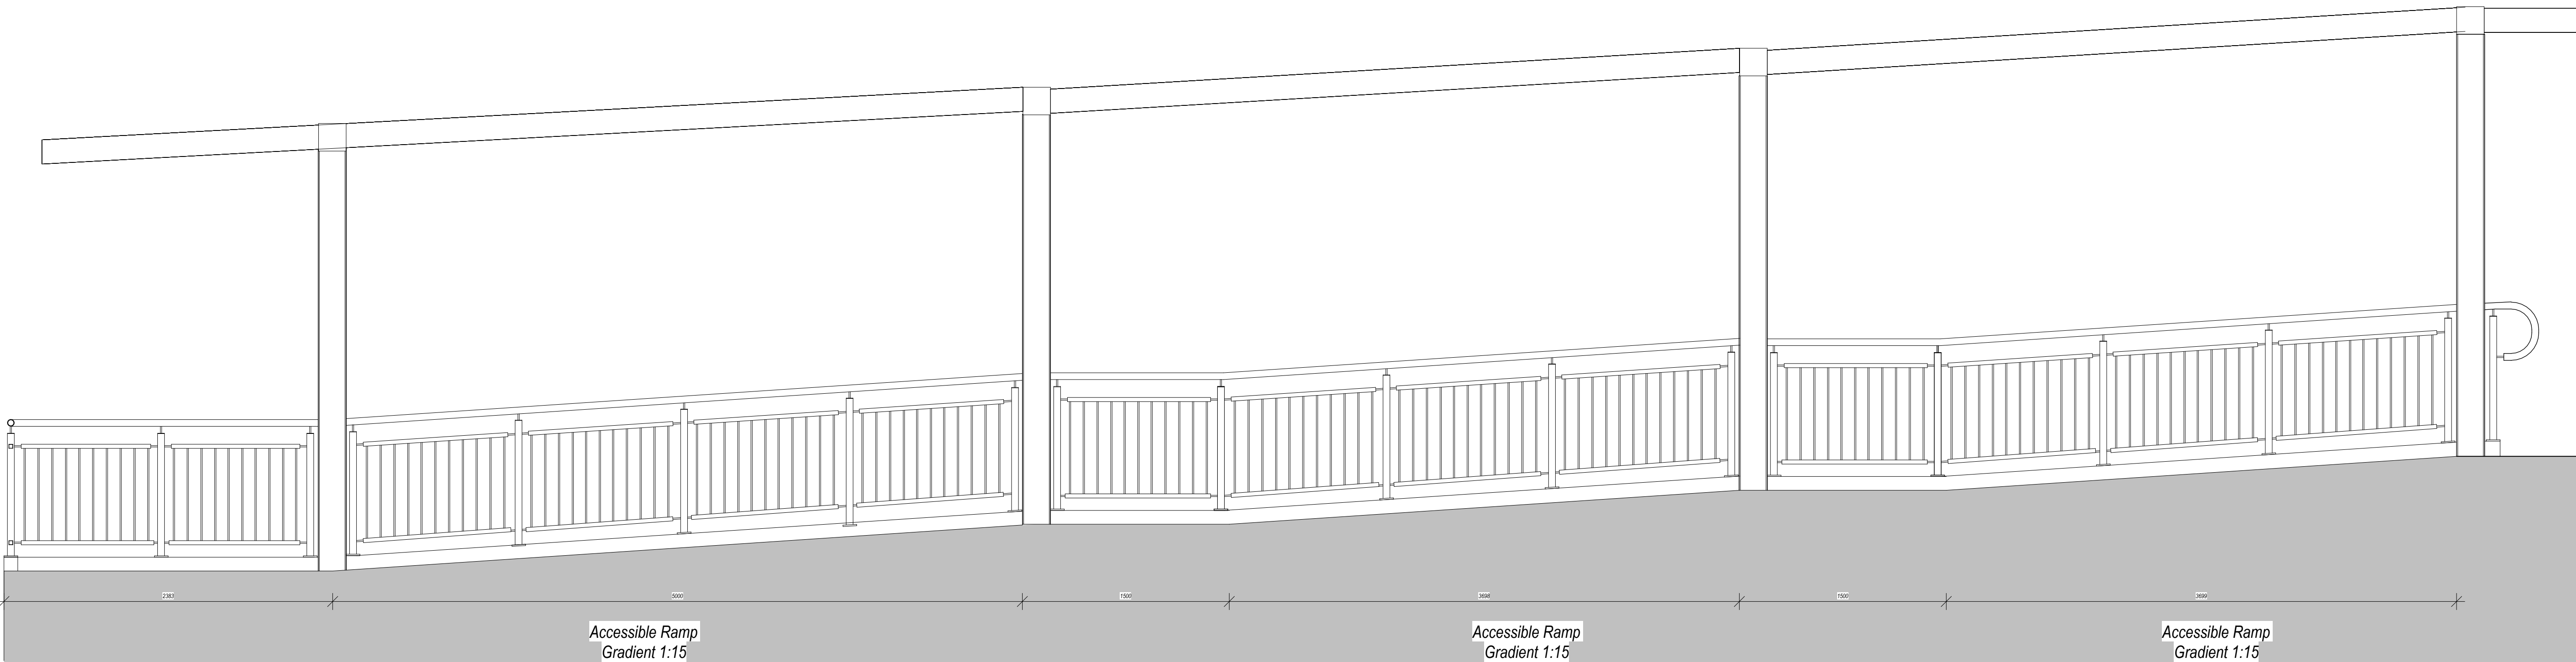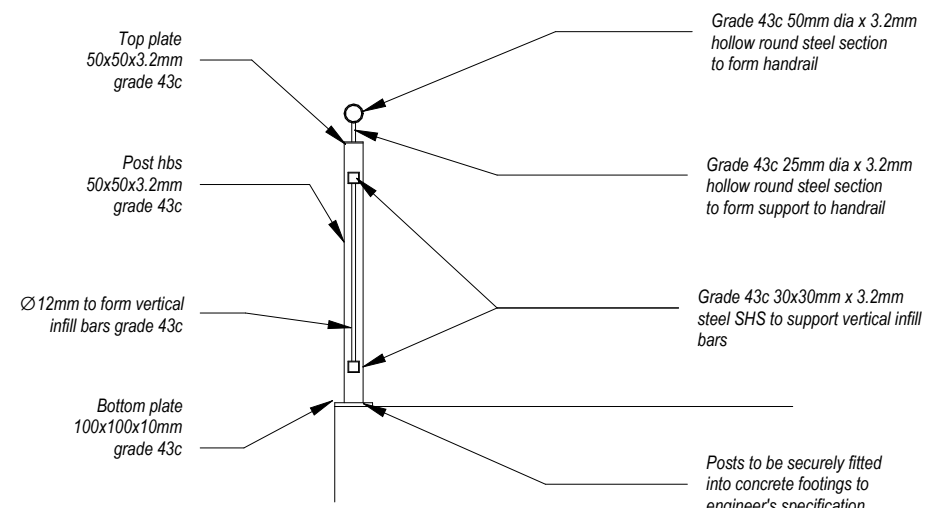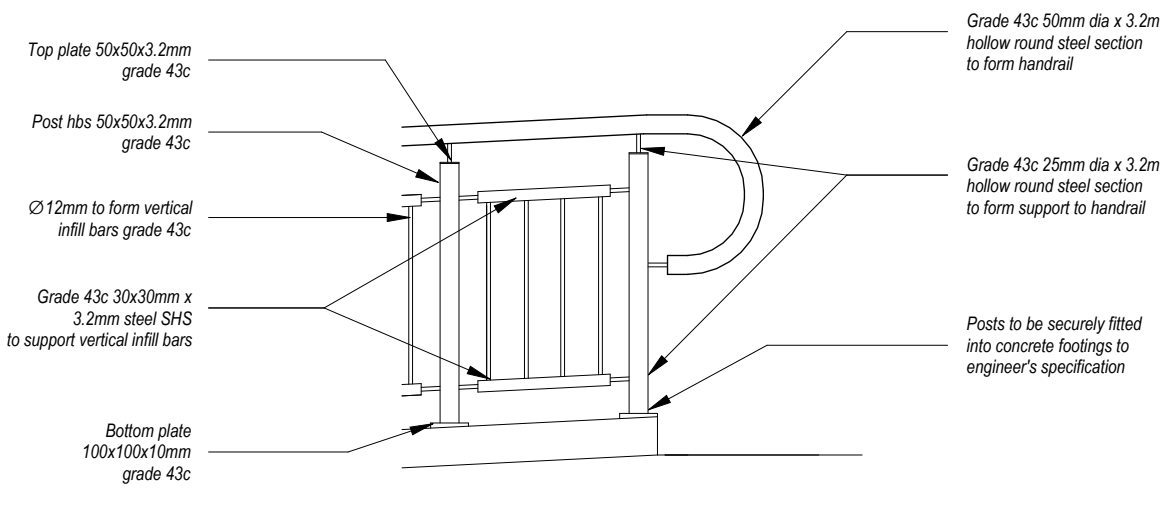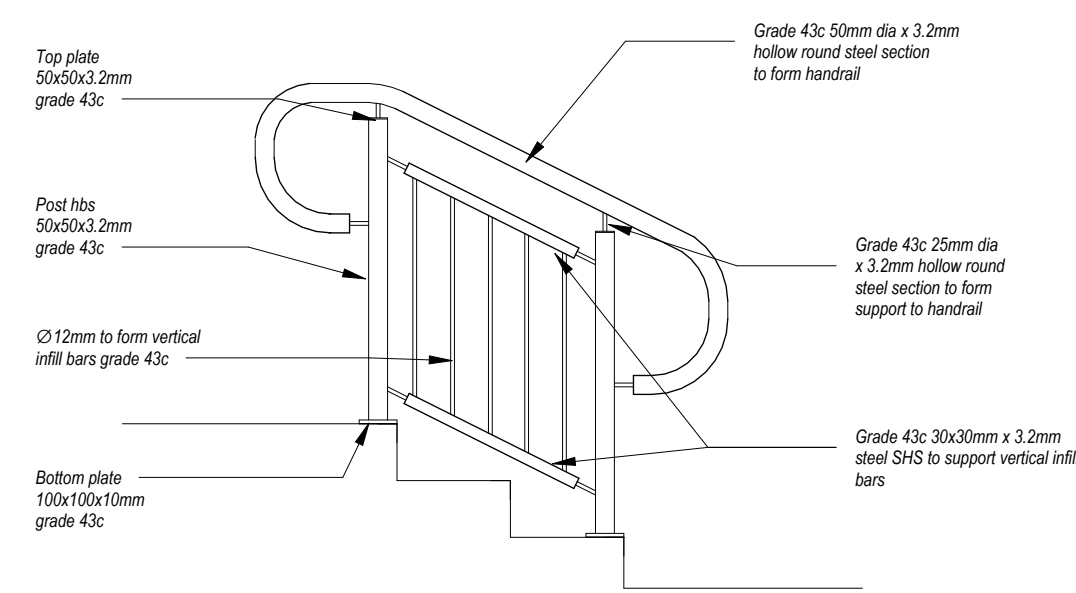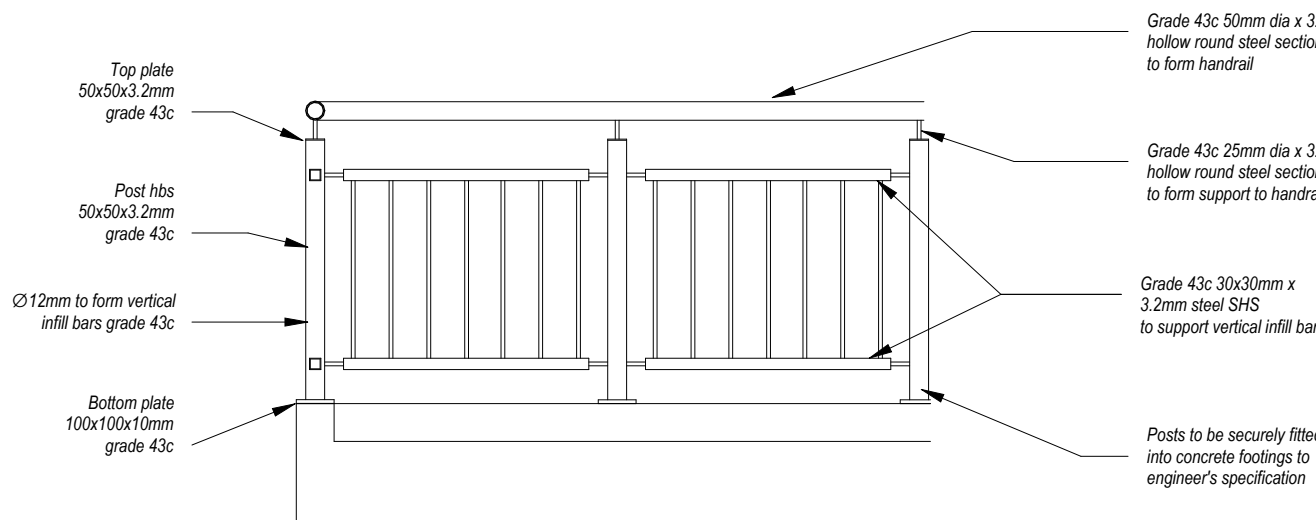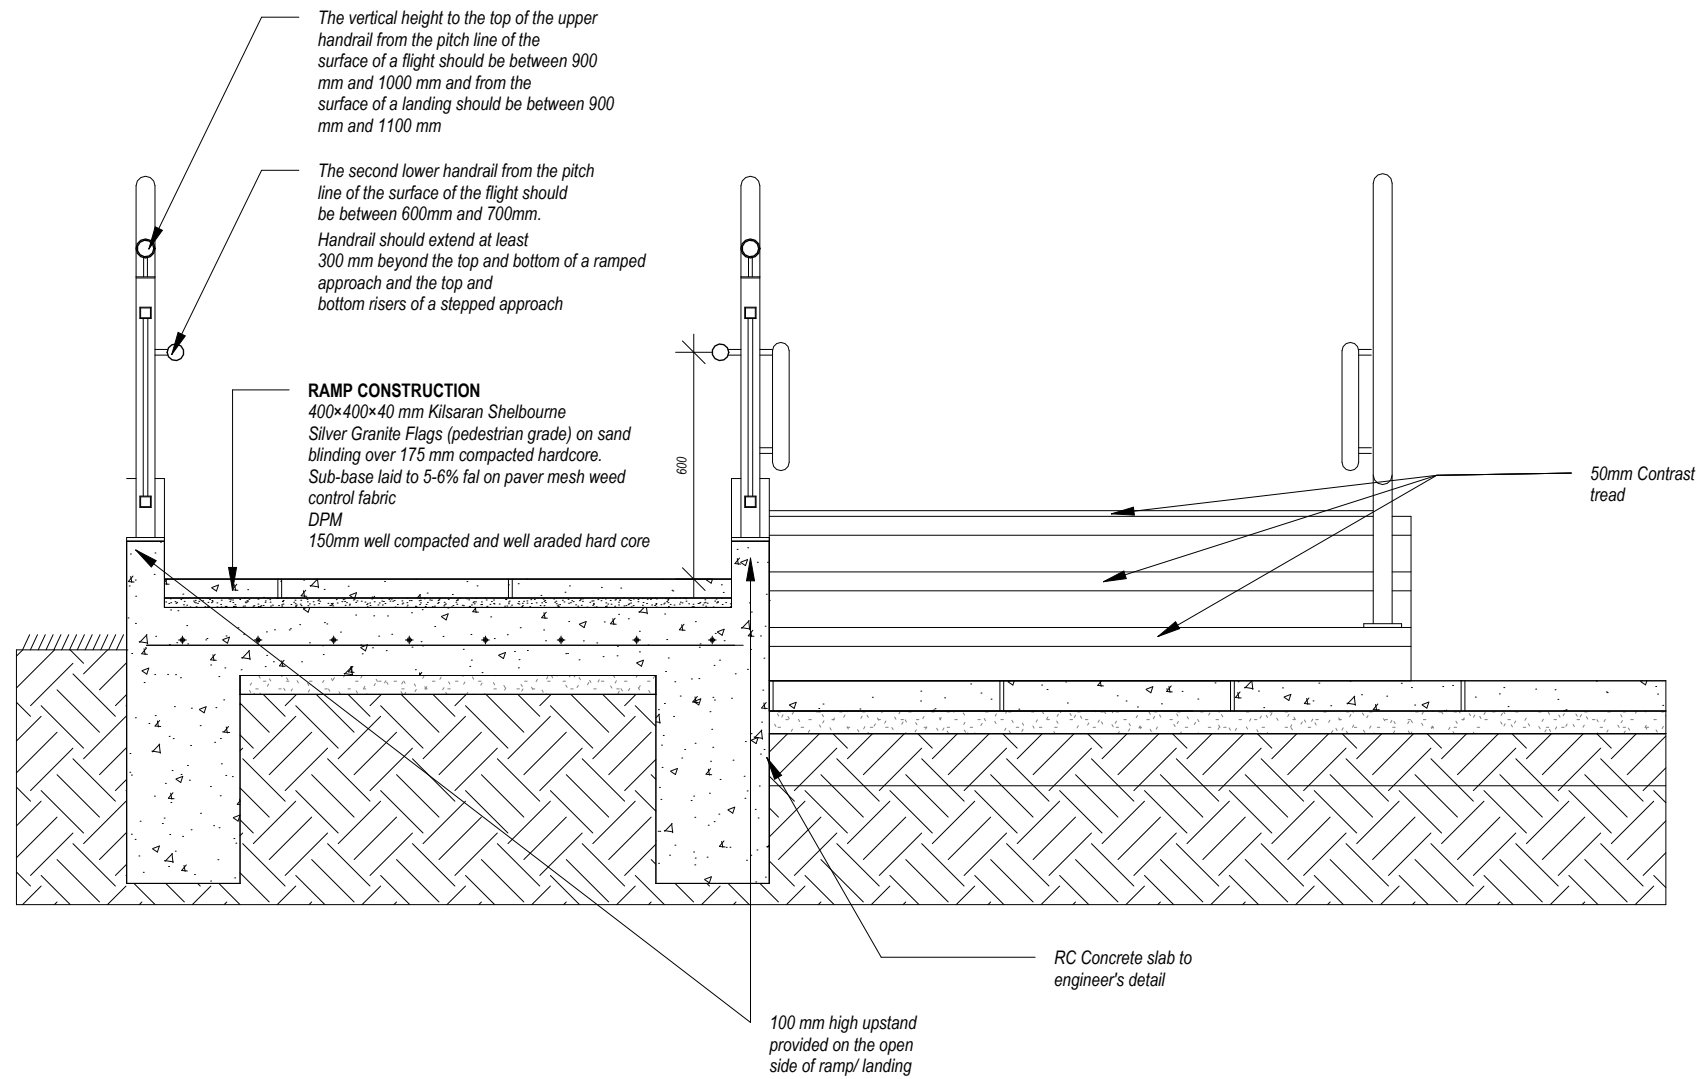

NOTES: USE FIGURED DIMENSIONS ONLY
COPYRIGHT RESERVED. THIS DRAWING IS NOT TO BE USED FOR A PURPOSE OTHER THAN THAT FOR WHICH IT HAS BEEN ISSUED BY GAFFNEY & CULLIVAN ARCHITECTS LTD. NOR IS IT TO BE COPIED OR REPRODUCED, RETAINED OR DISCLOSED EITHER WHOLLY OR IN PART BY OR TO ANY UNAUTHORISED PERSONS WITHOUT WRITTEN CONSENT.
1. ALL DIMENSIONS TO BE CHECKED ON SITE.
2. DO NOT SCALE THIS DRAWING. ONLY FIGURED DIMENSIONS TO BE TAKEN AS ACCURATE.
3. ARCHITECTS TO BE INFORMED IMMEDIATELY OF ANY DISCREPANCIES
4. WORKS BELOW GROUND LEVEL ARE PROVISIONAL ONLY.

Rev 01	19/03/2026	Issue for Planning	
Rev Nr.	Date	Description	
 GCAL GAFFNEY & CULLIVAN ARCHITECTS LTD			
Project Title:			
Potting Shed Shared Island			
Client			
Tyrone Guthrie Centre			
Drawing Title:			
Ramp Details			
Scale		Date	
As indicated @ A1		06/27/25	
Drawn by	Designed by	Checked by	
AF	AF	DC	
Drawing No:			Rev
25-024- TGC- GCAL- 01- 00- DR-A- 5005			Rev 01