


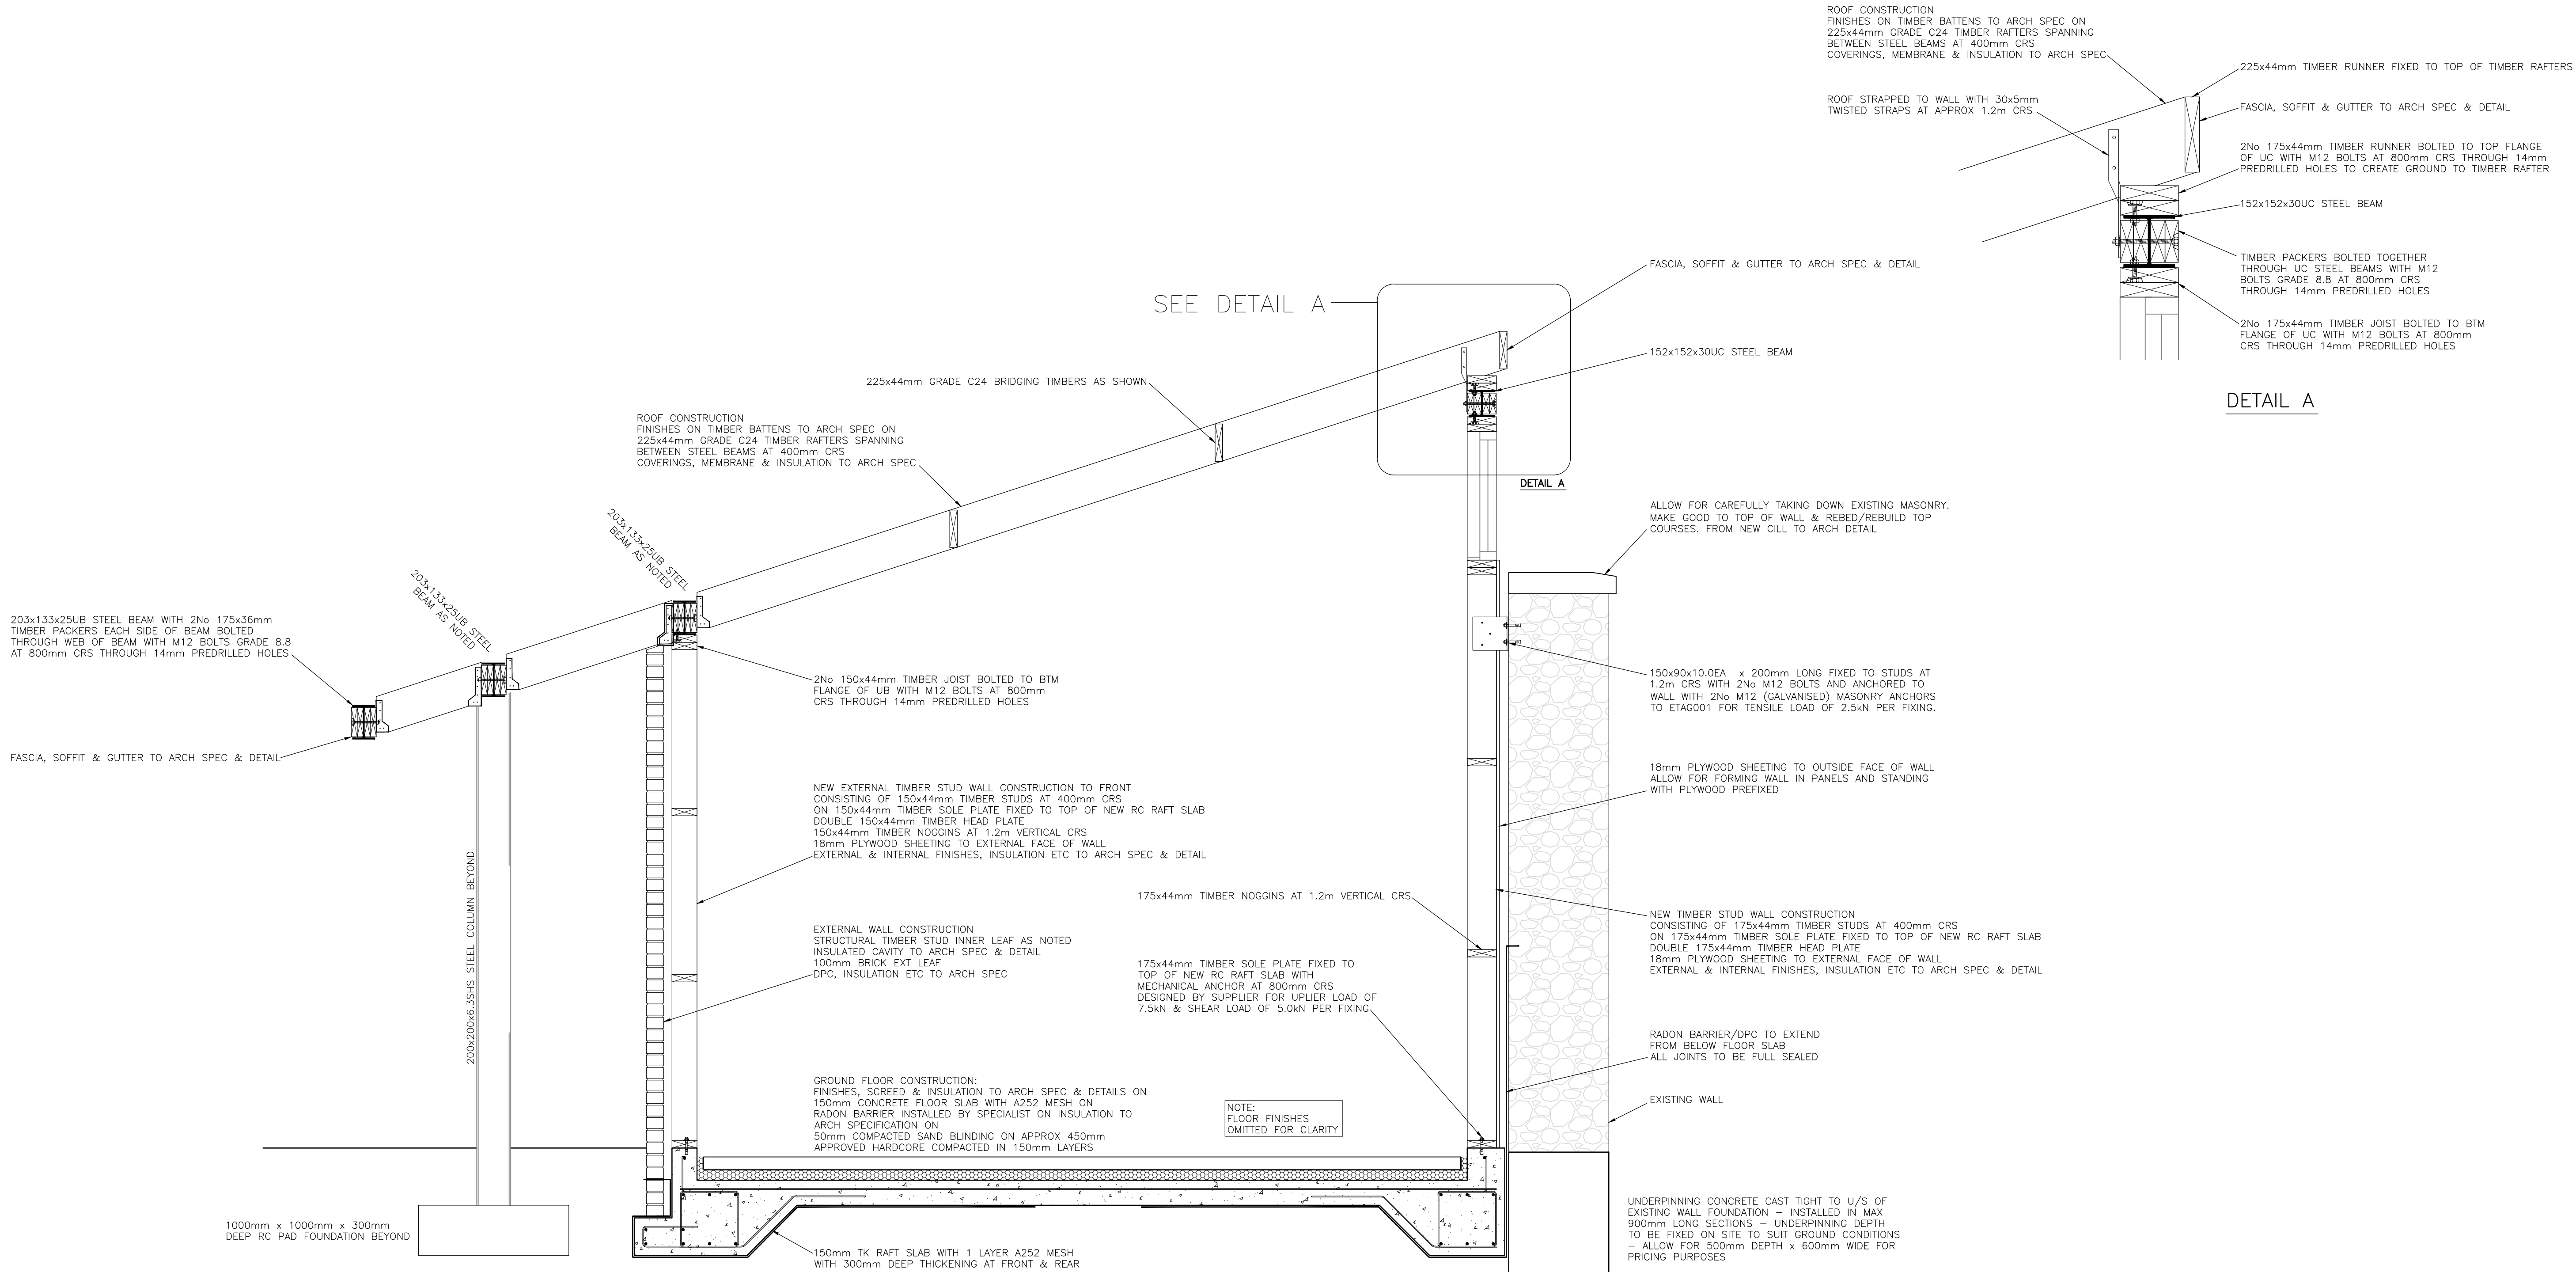

SECTION A–A

T1	TENDER ISSUE	JUL26
rev	amendments	date



ALAN CLARKE
& ASSOCIATES
consulting civil & structural engineers
PROJECT MANAGERS

ENTERPRISE CENTRE
DUBLIN ROAD, CASTLEBLAYNEY
CO MONAGHAN
p: 042-9740071
f: 042-9746645
e: info@alancclarke.ie

client BOARD OF TRUSTEES AT THE TYRONE GUTHRIE
project ATLERATIONS TO POTTING SHED SHARED ISLAND
AT TYRONE GUTHRIE CENTRE, MULLAGHMORE
title SECTION A–A & DETAIL

architect	date	job no
GAFFNEY CULLIVAN ARCHITECTS	JUL26	26114
scale	drawing no	rev
1:20 1:10	26114–400	T1