


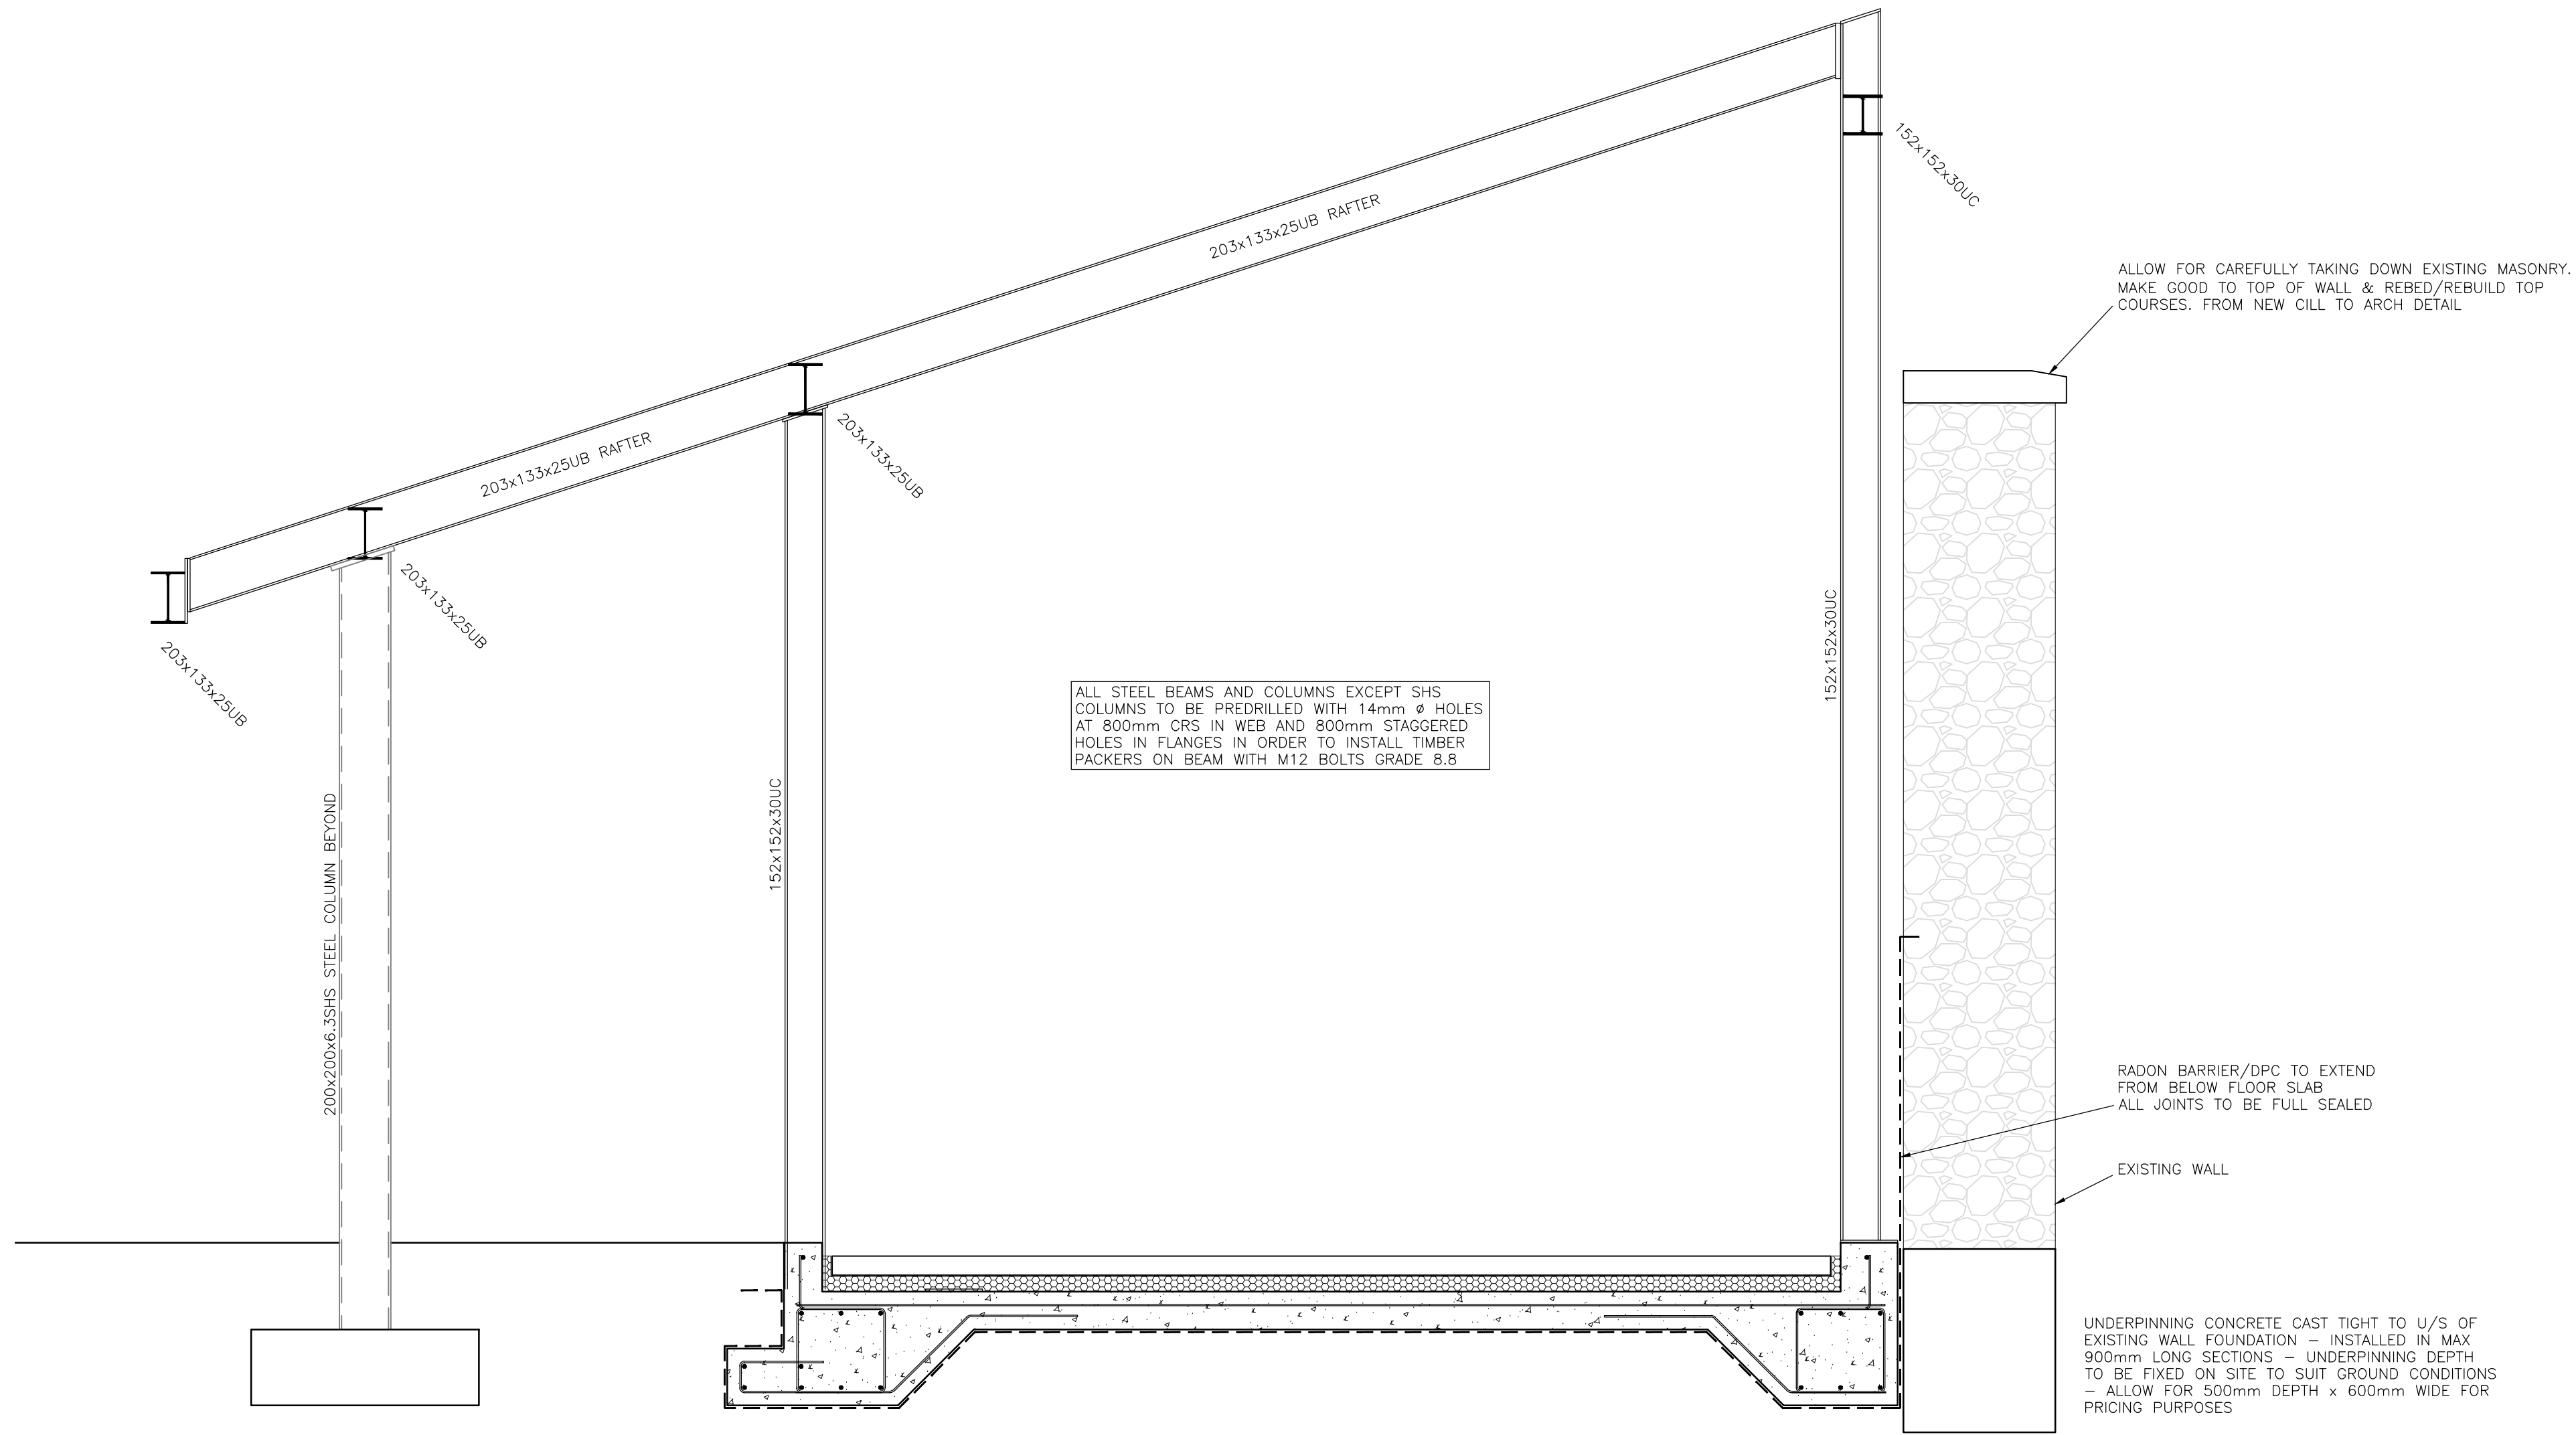

SECTION B–B

T1	TENDER ISSUE	JUL26
rev	amendments	date



**ALAN CLARKE
& ASSOCIATES**
consulting civil & structural engineers
PROJECT MANAGERS

ENTERPRISE CENTRE
DUBLIN ROAD, CASTLEBLAYNEY
CO MONAGHAN
p: 042-9740071
f: 042-9746645
e: info@alancclarke.ie

client BOARD OF TRUSTEES AT THE TYRONE GUTHRIE

project ALTERATIONS TO POTTING SHED SHARED ISLAND
AT TYRONE GUTHRIE CENTRE, MULLAGHMORE

title SECTION B–B

architect	date	job no
GAFFNEY CULLIVAN ARCHITECTS	JUL26	26114

scale	drawing no	rev
1:20	1:10	26114–401
		T1