



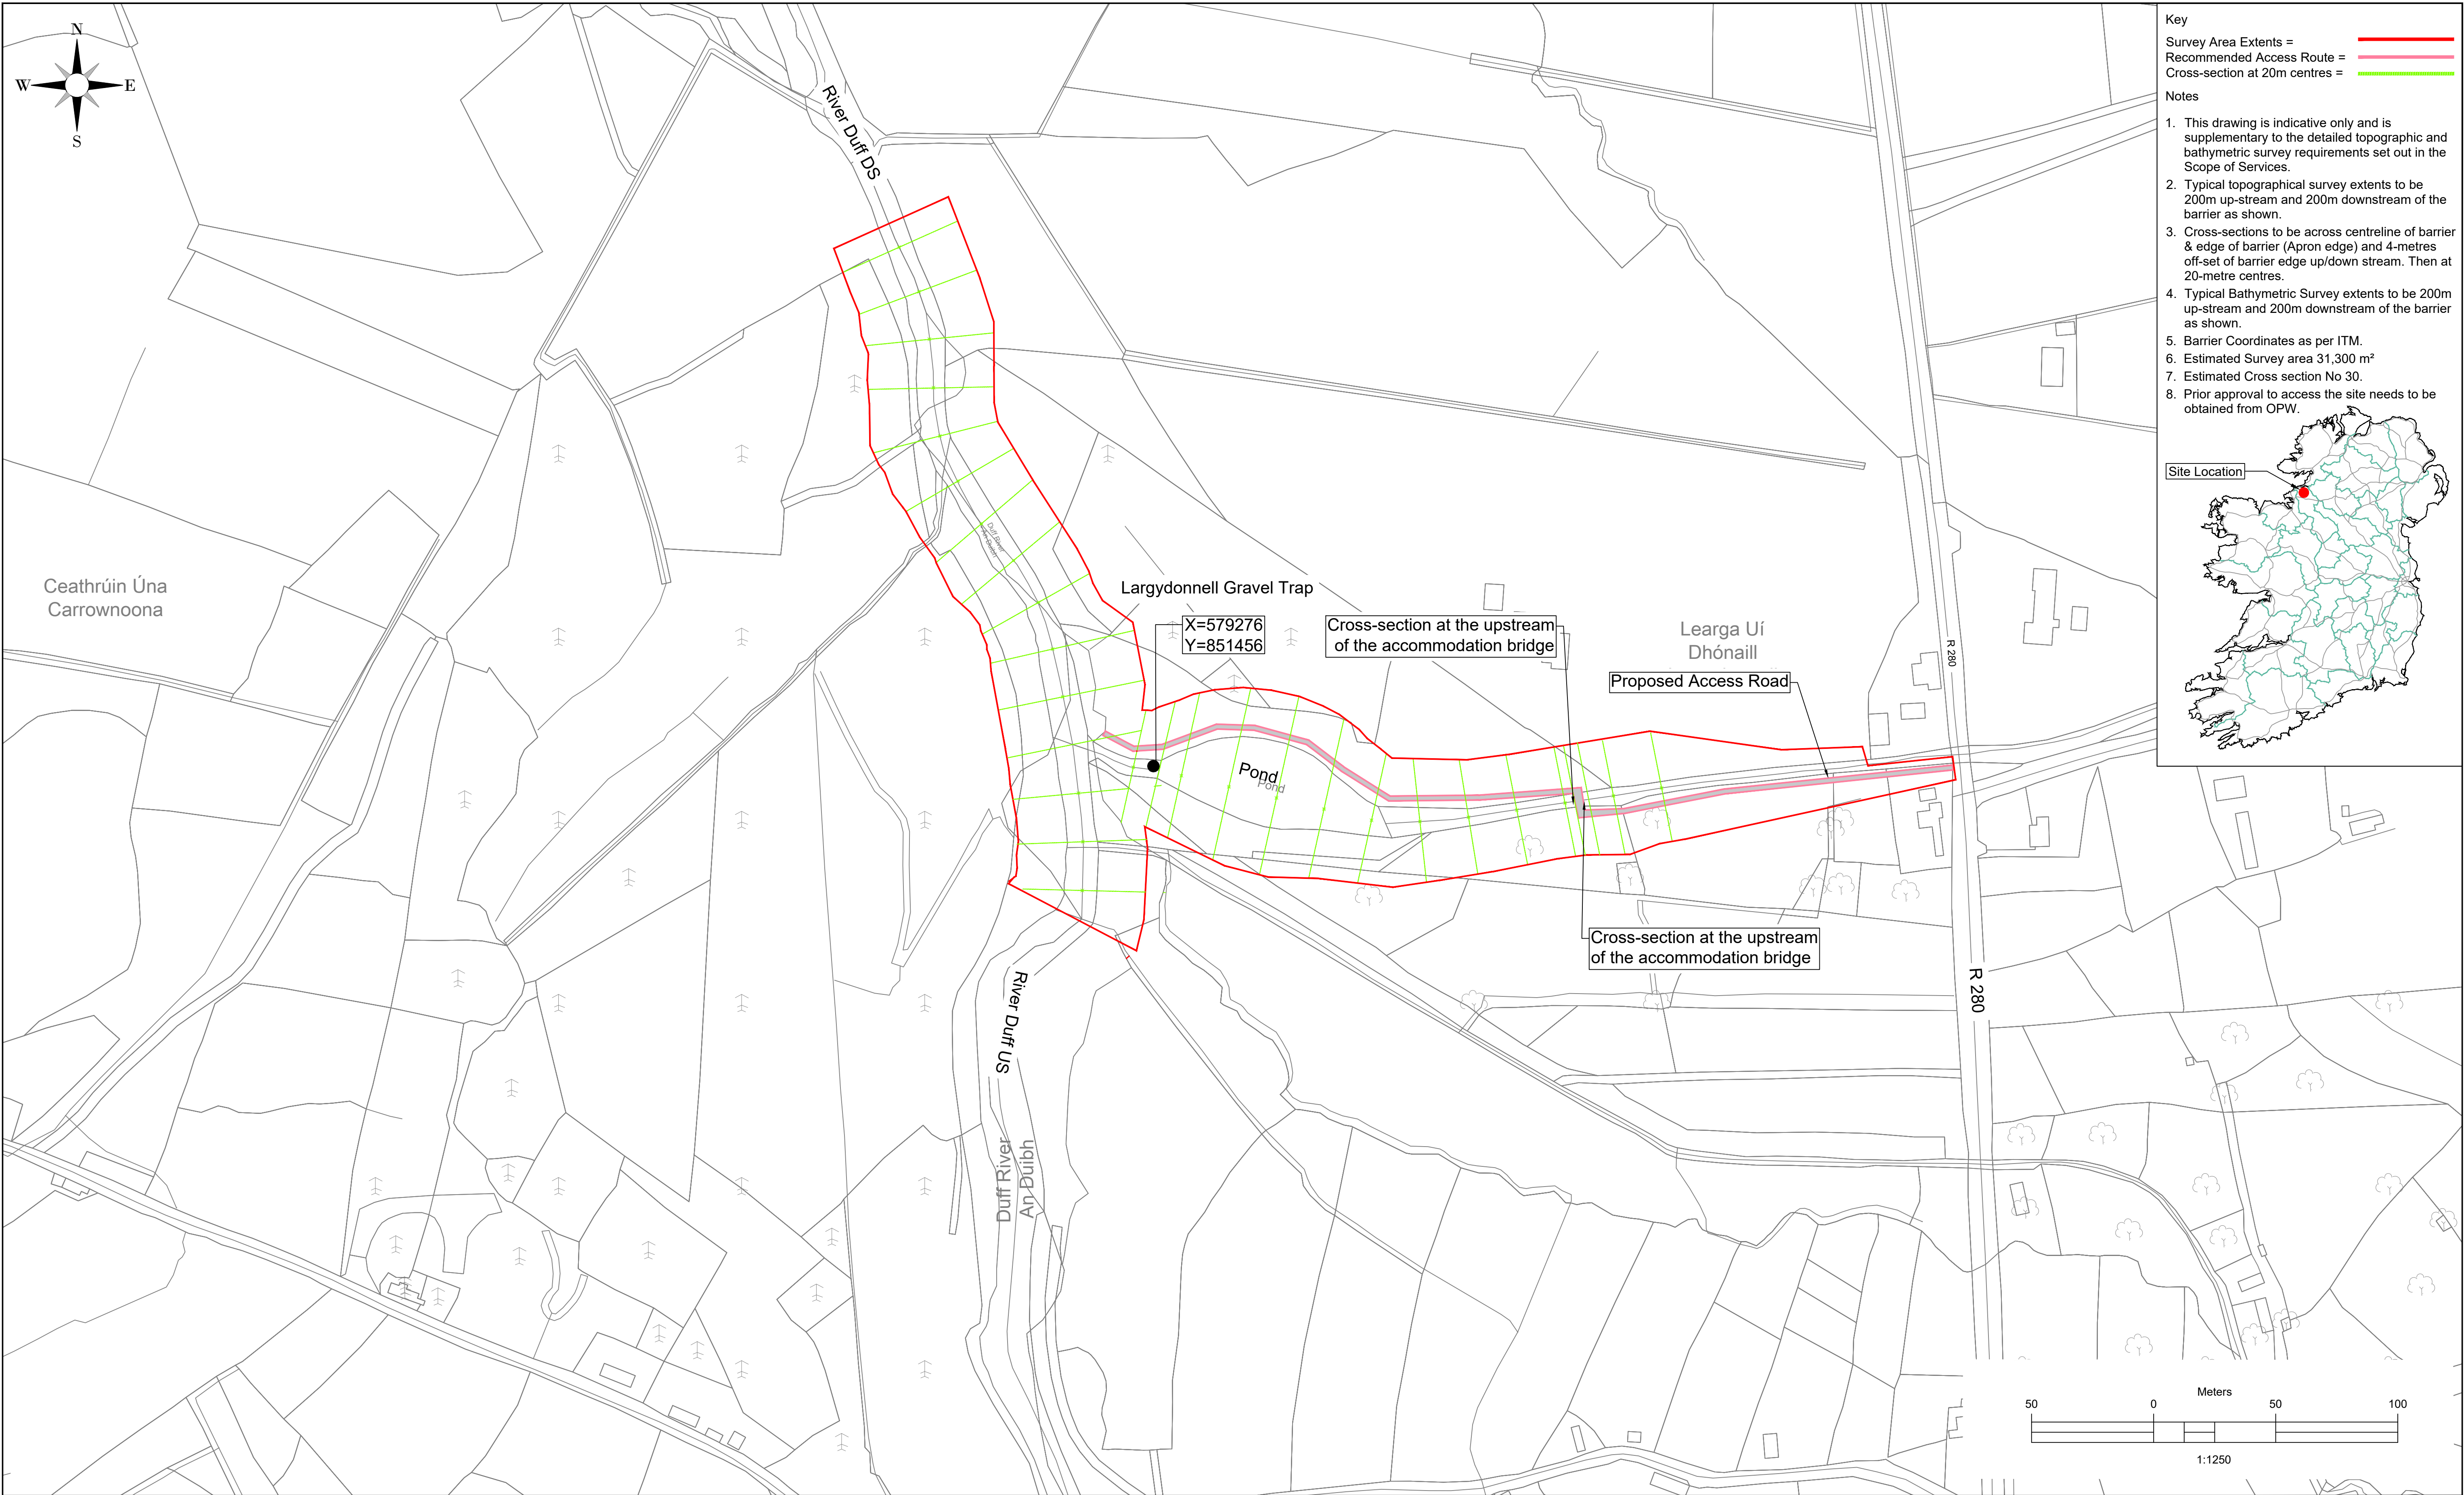

Key
Survey Area Extents = —
Recommended Access Route = —
Cross-section at 20m centres = —

- Notes
1. This drawing is indicative only and is supplementary to the detailed topographic and bathymetric survey requirements set out in the Scope of Services.
 2. Typical topographical survey extents to be 200m up-stream and 200m downstream of the barrier as shown.
 3. Cross-sections to be across centreline of barrier & edge of barrier (Apron edge) and 4-metres off-set of barrier edge up/down stream. Then at 20-metre centres.
 4. Typical Bathymetric Survey extents to be 200m up-stream and 200m downstream of the barrier as shown.
 5. Barrier Coordinates as per ITM.
 6. Estimated Survey area 31,300 m²
 7. Estimated Cross section No 30.
 8. Prior approval to access the site needs to be obtained from OPW.

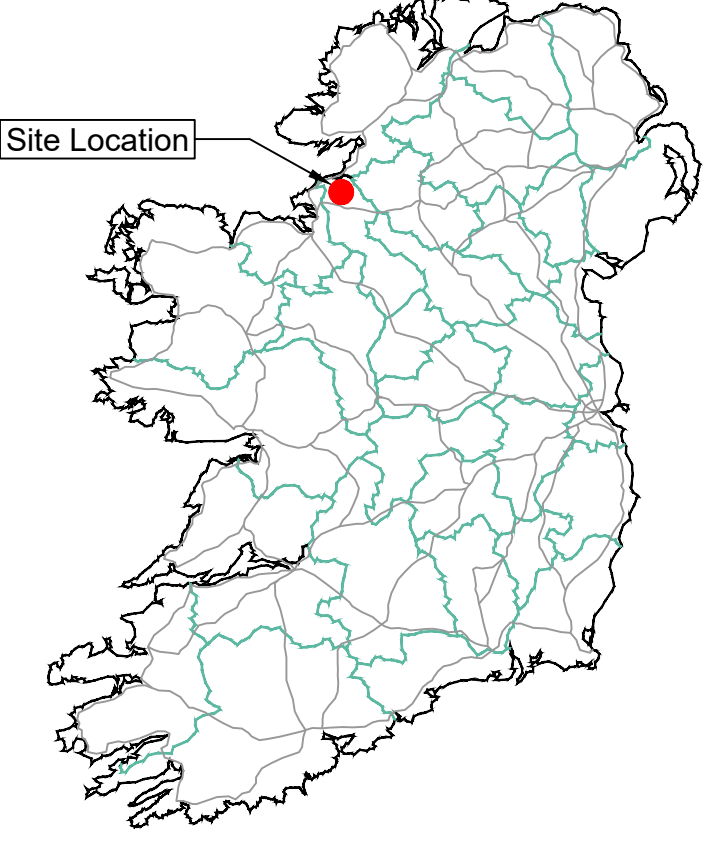



Rialtas na hÉireann
Government of Ireland

Ordnance Survey Ireland
Licence No. CYAL50512825
© Tailte Éireann

General Notes

a. DO NOT SCALE, use figured dimensions only.

b. All Levels refer to Ordinance Datum, Malin Head.

c. Hard copies, dwf and pdf will form a controlled issue of the drawing. All other formats (dwg etc.) are deemed to be an uncontrolled issue and any work carried out based on these files is at the recipients own risk. IFI will not accept any responsibility for any errors from the use of these files, either by human error by the recipient, listing of the un-dimensioned measurements, compatibility with the recipients software, and any errors arising when these files are used to aid the recipients drawing production or setting out on site.

d. This drawing is the property of IFI, it is a project confidential classified document. It must not be copied used or its contents divulged without prior written consent. The needs and expectations of the client and IFI must be considered when working with this drawing.

e. Information including topographical survey, geotechnical and utility details used in the design have been provided by others.



Iascaich Iníre Éireann
Inland Fisheries Ireland



NATIONAL BARRIER MITIGATION PROGRAMME

S1

00

14/08/2026

SH

SMc

MM

Issue for Topo Survey

Status

Rev

Date

Drawn

Chkd

Authd

Revision Details

SH

SMcD

MM

Drawing Scale

1:1250

Sheet Size

A1

Status

S1

Date

14/08/2026

0862006-IFI-00-XX-DR-CE-0001

Revision

00

Project Title

Largydonnell Gravel Trap

Drawing Title

Topographical & Bathymetric Survey Requirements

Drawn

SH

Checked

SMcD

Authorised

MM