



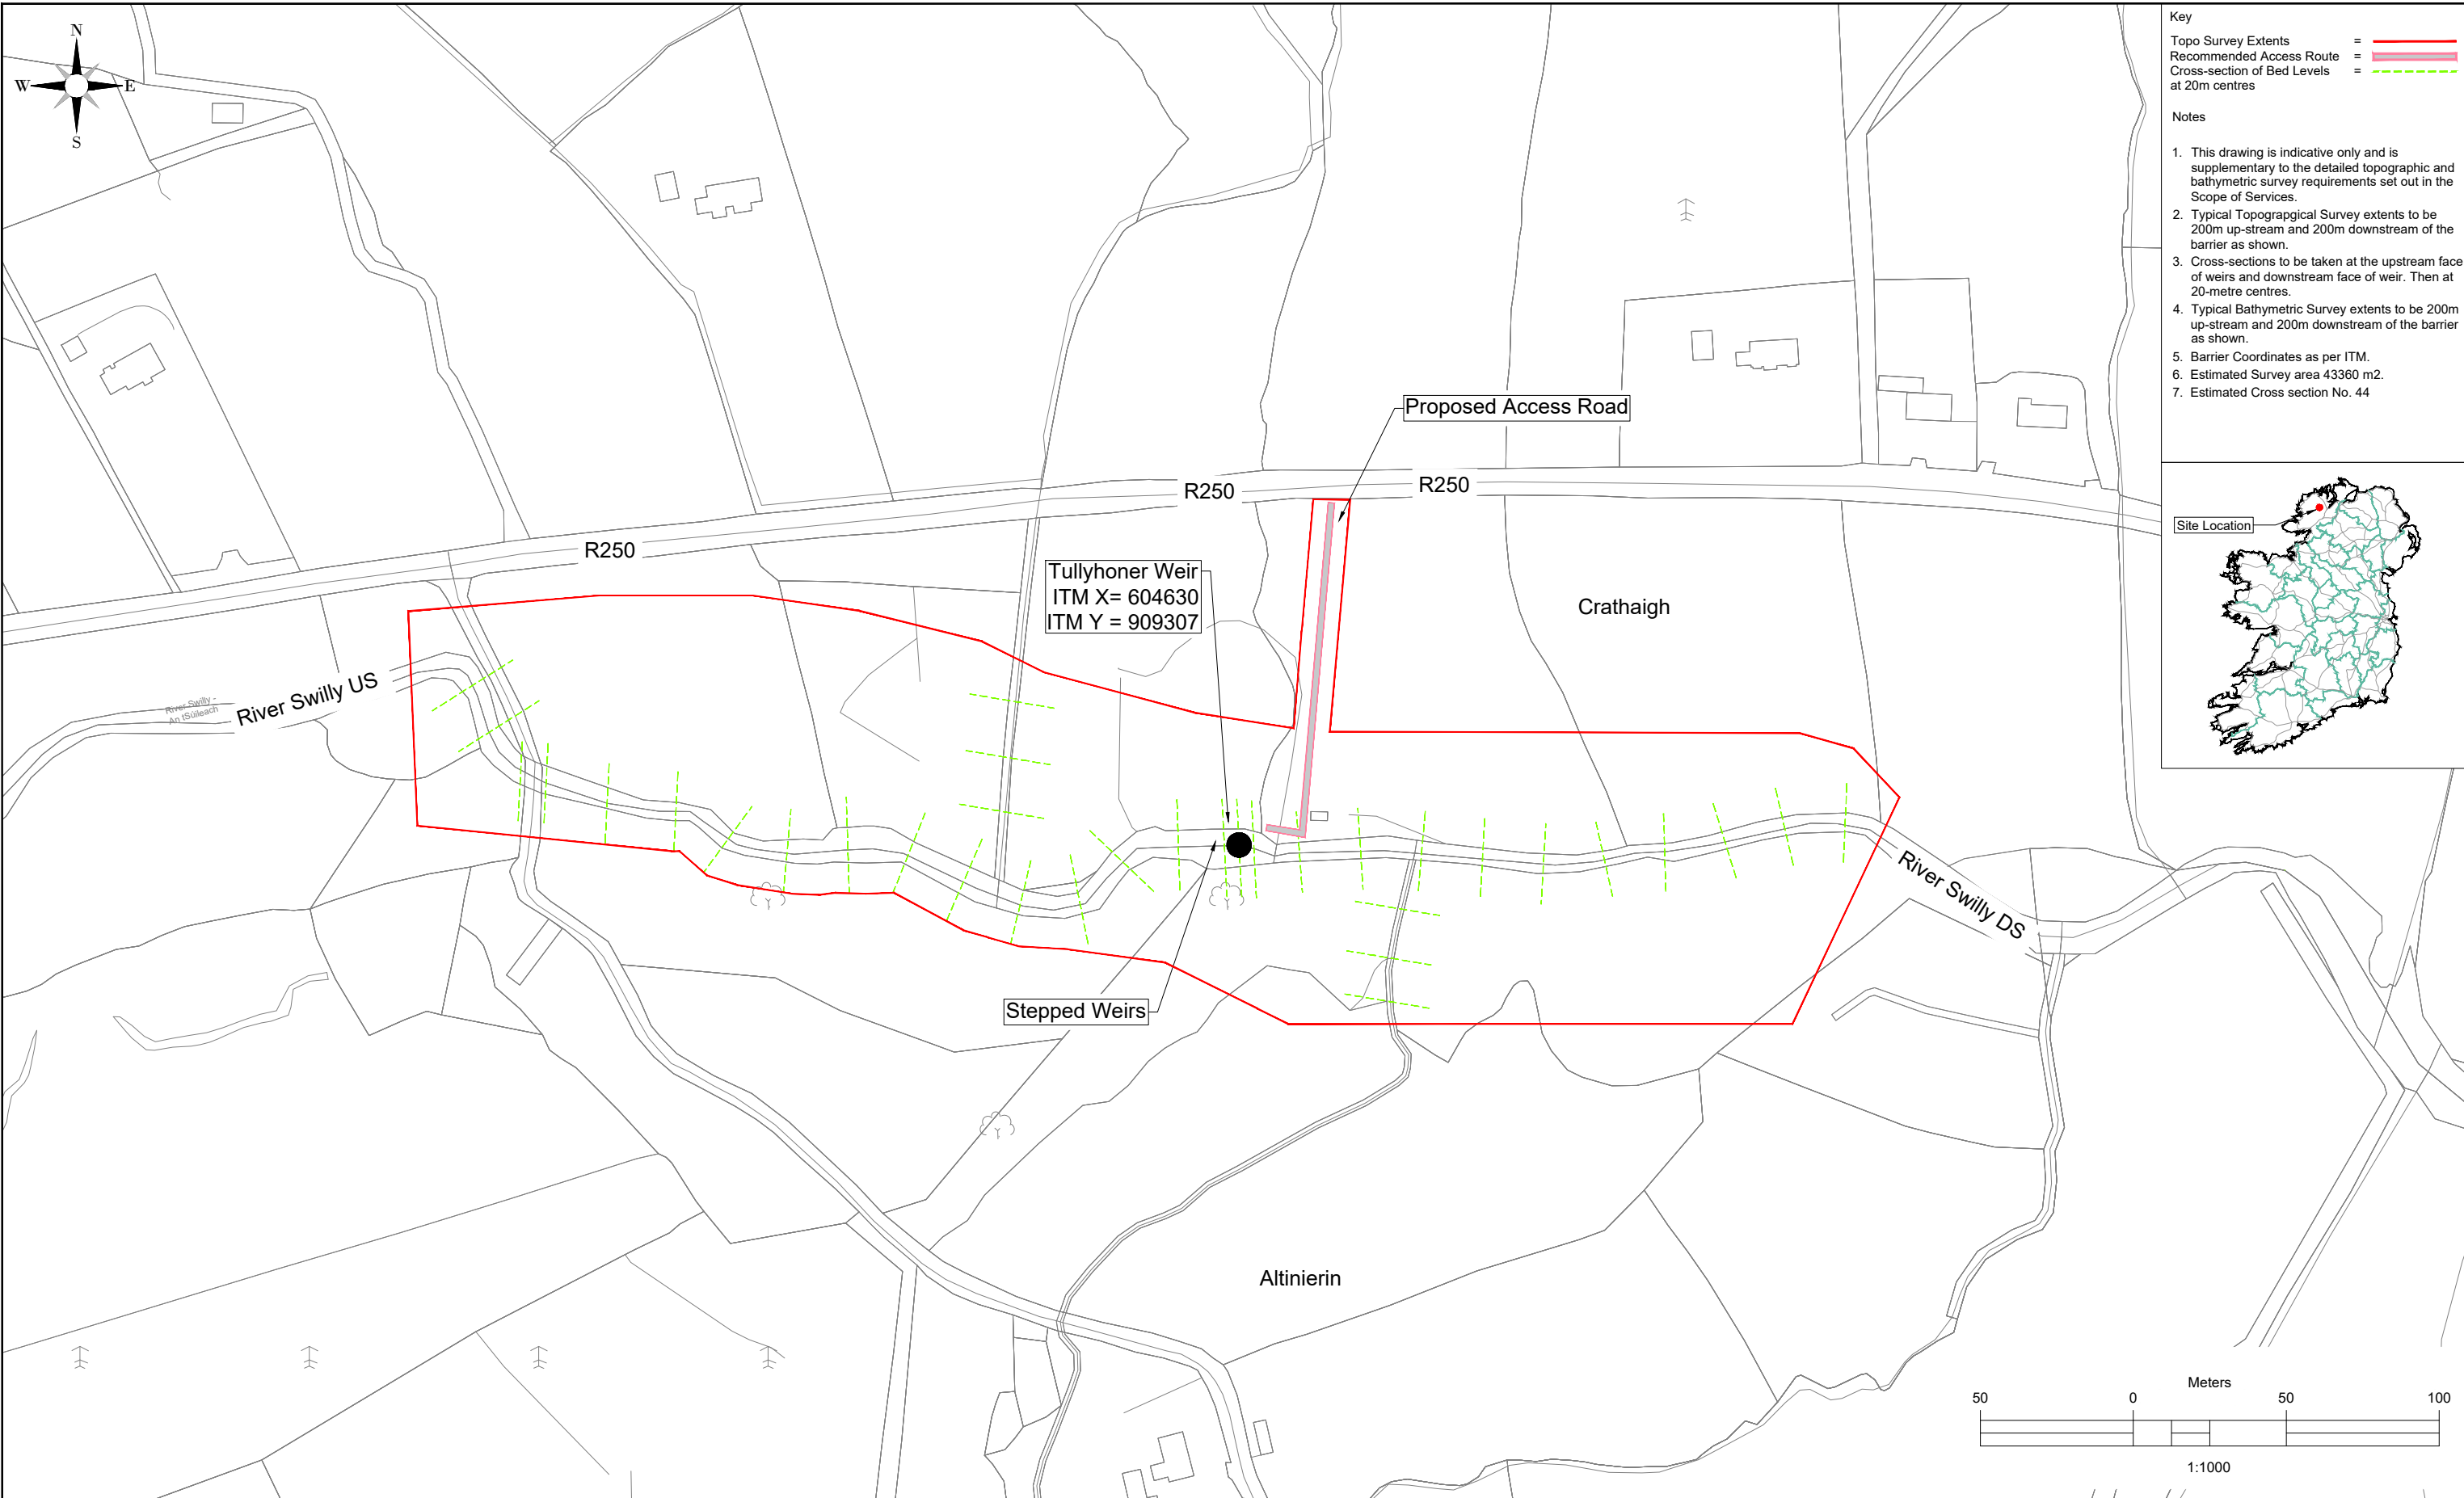

- Key
- Topo Survey Extents = [Red line]
 - Recommended Access Route = [Pink line]
 - Cross-section of Bed Levels at 20m centres = [Green dashed line]
- Notes
1. This drawing is indicative only and is supplementary to the detailed topographic and bathymetric survey requirements set out in the Scope of Services.
 2. Typical Topographical Survey extents to be 200m up-stream and 200m downstream of the barrier as shown.
 3. Cross-sections to be taken at the upstream face of weirs and downstream face of weir. Then at 20-metre centres.
 4. Typical Bathymetric Survey extents to be 200m up-stream and 200m downstream of the barrier as shown.
 5. Barrier Coordinates as per ITM.
 6. Estimated Survey area 43360 m2.
 7. Estimated Cross section No. 44

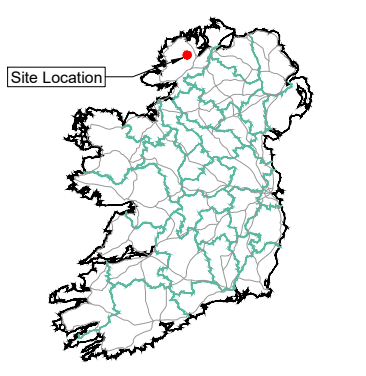



Ordnance Survey Ireland
Licence No. CYAL50512825
© Tailte Éireann

General Notes

a. DO NOT SCALE, use figured dimensions only.

b. All Levels refer to Ordinance Datum, Malin Head.

c. Hard copies, dwf and pdf will form a controlled issue of the drawing. All other formats (dwg etc.) are deemed to be an uncontrolled issue and any work carried out based on these files is at the recipients own risk. IFI will not accept any responsibility for any errors from the use of these files, either by human error by the recipient, listing of the un-dimensioned measurements, compatibility with the recipients software, and any errors arising when these files are used to aid the recipients drawing production or setting out on site.

d. This drawing is the property of IFI, it is a project confidential classified document. It must not be copied used or its contents divulged without prior written consent. The needs and expectations of the client and IFI must be considered when working with this drawing.

e. Information including topographical survey, geotechnical and utility details used in the design have been provided by others.



Inland Fisheries Ireland
3044 Lake Drive,
Citywest Business Campus
Dublin D24 CK66

T: +353 (0)1 884 2680
E: Barriers@fisheriesireland.ie
W: www.fisheriesireland.ie

S1	00	14/08/2026	MB	SMcD	MMcC	Issue for Topo Survey
Status	Rev	Date	Drawn	Checked	Authed	Revision Details

Project Title
Tullyhoner Wier
County Donegal

Drawing Title
Topographical & Bathymetric
Survey Requirements

Drawn MB	Checked SMcD	Authorised MMcC
Drawing Scale 1:1000	Sheet Size A1	Status S1
Date 14/08/2026	Revision 00	

0862008-IFI-00-XX-DR-CE-0001