


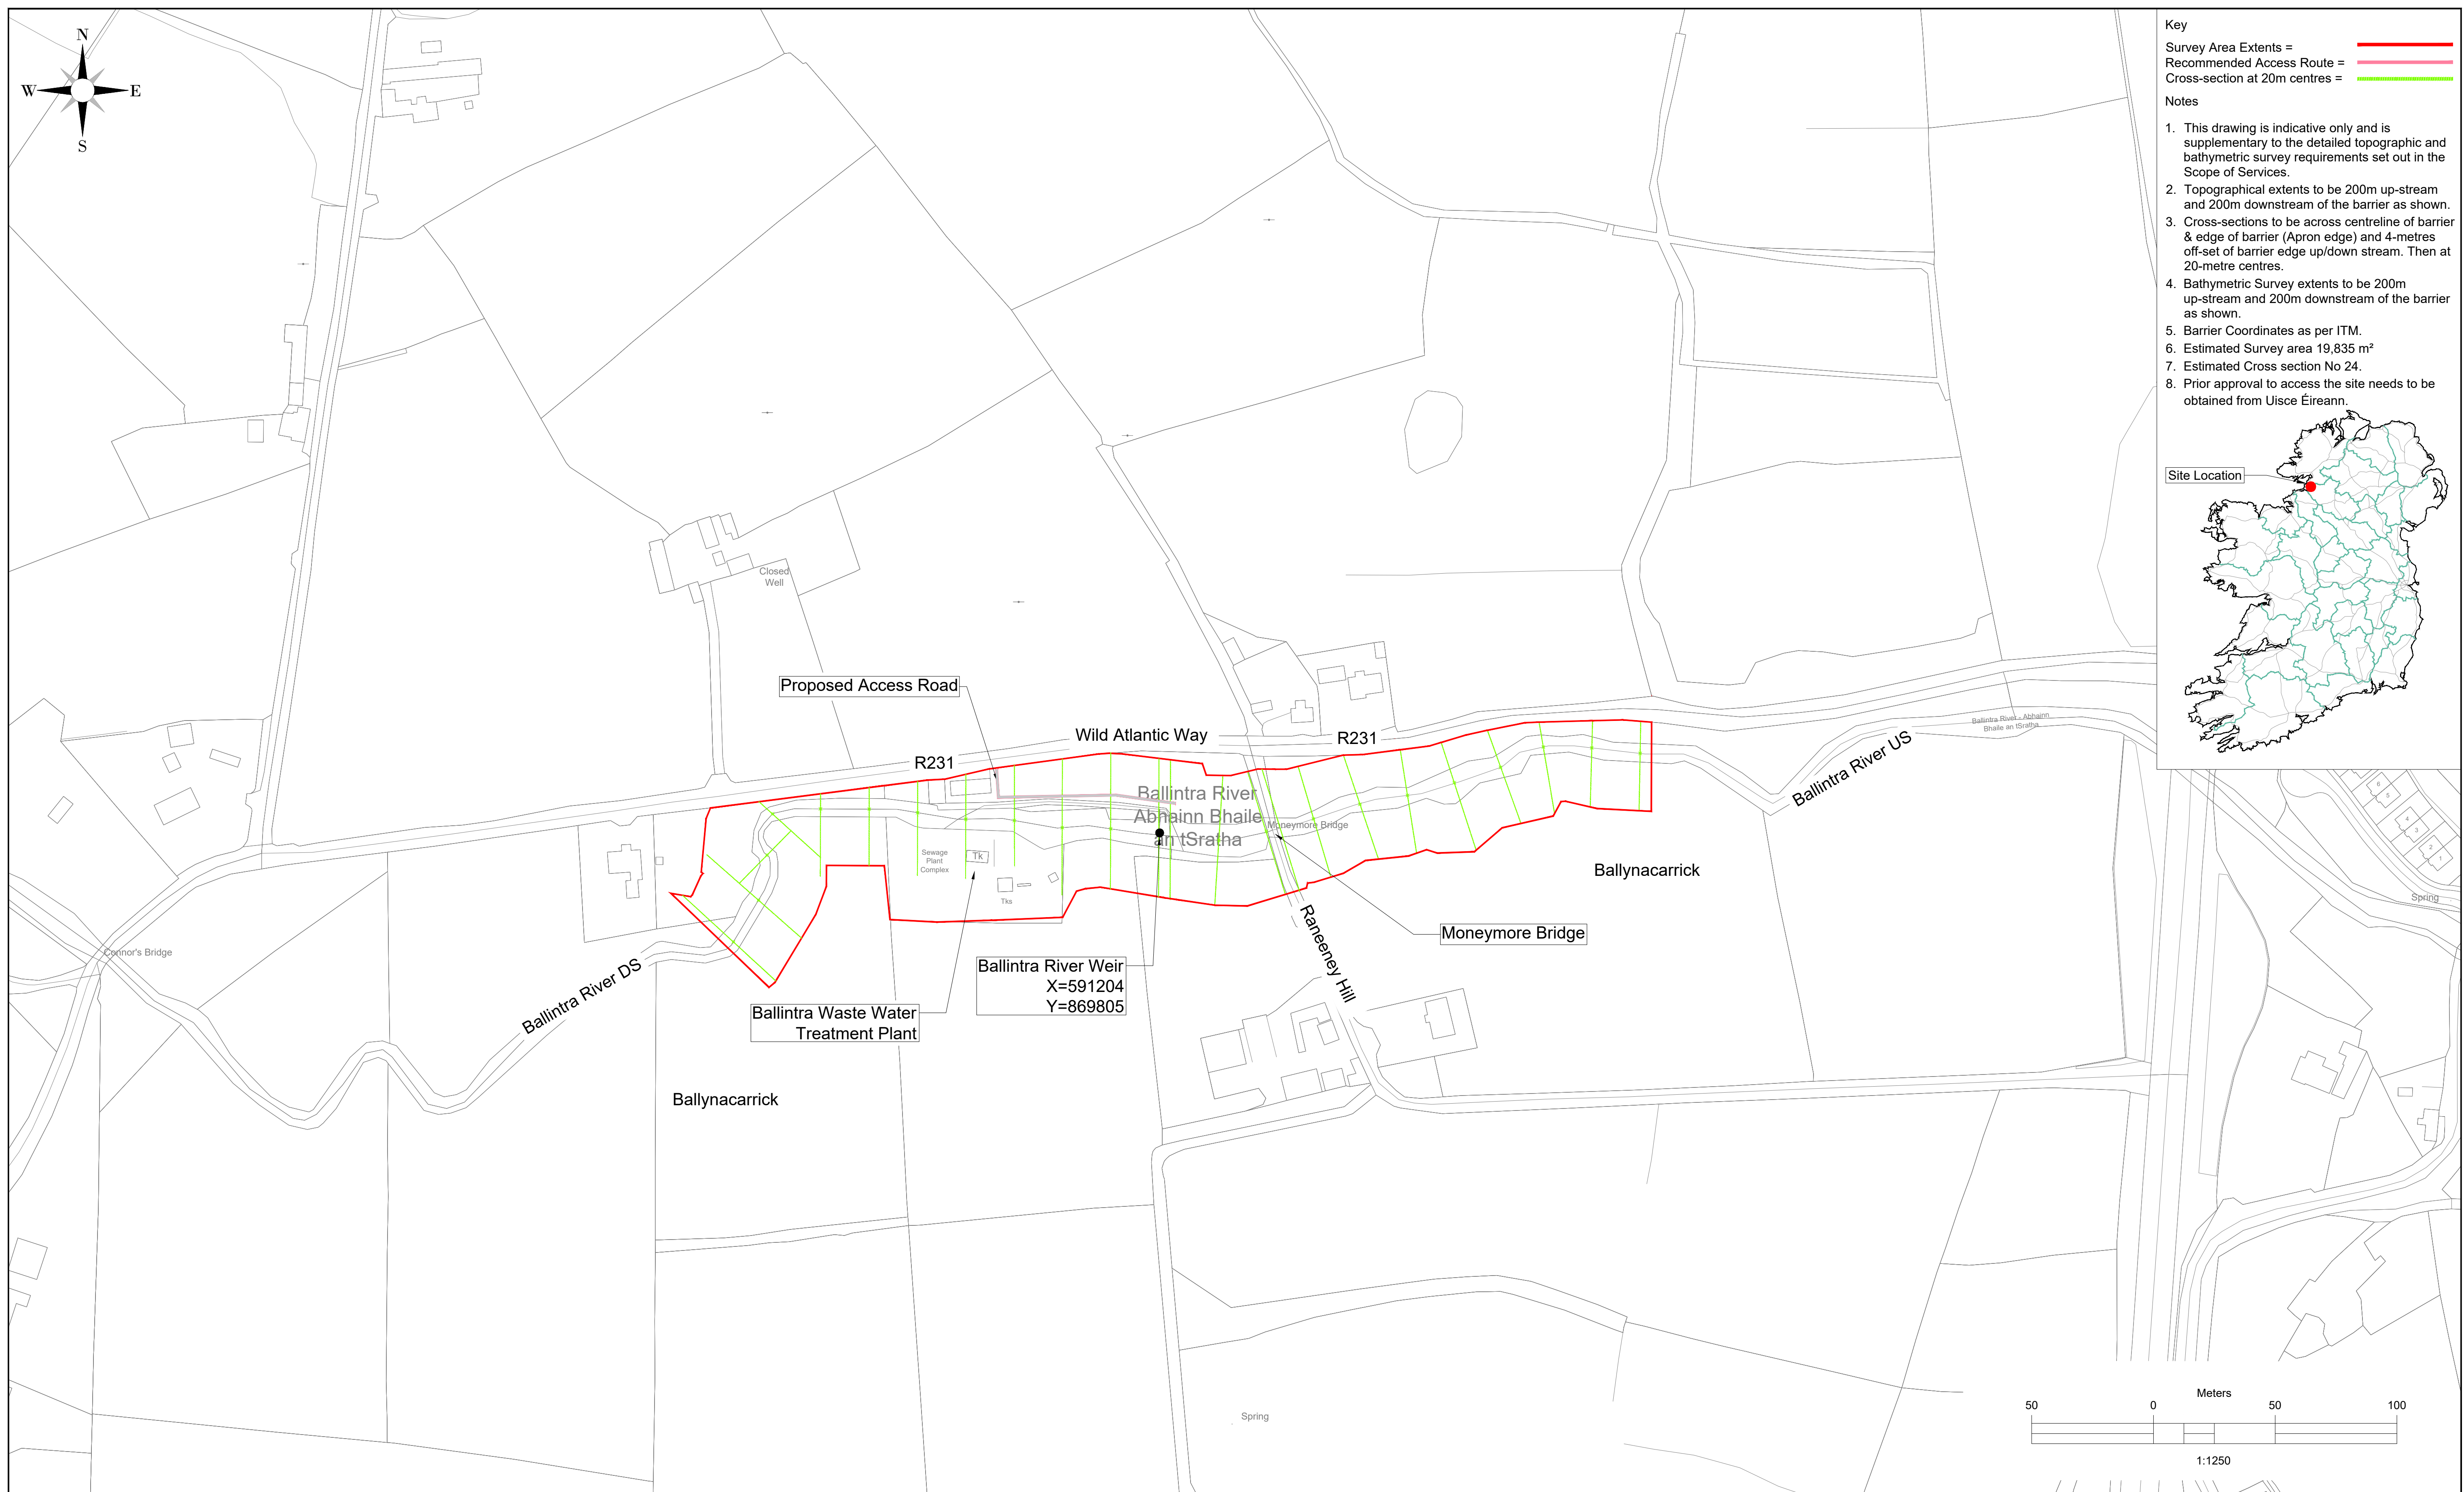

 Rialtas na hÉireann Government of Ireland	General Notes										Project Title									
	a. DO NOT SCALE, use figured dimensions only.										Ballintra River Weir									
	b. All Levels refer to Ordinance Datum, Malin Head.										Drawing Title									
	c. Hard copies, dwf and pdf will form a controlled issue of the drawing. All other formats (dwg etc.) are deemed to be an uncontrolled issue and any work carried out based on these files is at the recipients own risk. IFI will not accept any responsibility for any errors from the use of these files, either by human error by the recipient, listing of the un-dimensioned measurements, compatibility with the recipients software, and										Topographical & Bathymetric Survey Requirements									
	d. This drawing is the property of IFI, it is a project confidential classified document. It must not be copied used or its contents divulged without prior written consent. The needs and expectations of the client and IFI must be considered when working with this drawing.										Drawn									
Ordnance Survey Ireland Licence No. CYAL50512825 © Tailte Éireann	e. Information including topographical survey, geotechnical and utility details used in the design have been provided by others.										Checked									
											Authorised									
											MMcC									
											SMcD									
											MMcCa									
										Drawing Scale										
										1:1250										
										Sheet Size										
										A1										
										Status										
										S1										
										Date										
										29/07/2026										
										Revision										
										00										



Isacadh Iníre Éireann
Inland Fisheries Ireland



NATIONAL BARRIER MITIGATION PROGRAMME

Inland Fisheries Ireland
3044 Lake Drive,
Citywest Business Campus
Dublin D24 CK66

T: +353 (0)1 884 2680
E: Barriers@fisheriesireland.ie
W: www.fisheriesireland.ie

S1	00	29/07/2026	MMc	SMc	MMcCa	Issue for Topo Survey
Status	Rev	Date	Drawn	Ckcd	Authd	Revision Details

0863006-IFI-00-XX-DR-CE-0001					Revision
					00