

DO NOT SCALE

Notes:

All dimensions are in metres unless otherwise stated.

All survey co-ordinates are related to OS National Grid (OSTN15).

All survey levels are related to OS Datum – Geoid model: OSGM15.

Scale Factor: 1.000000000

Contour Interval 0.5m

LEGEND

	Building		AP		Anchor Point

DISCLAIMER

© This drawing and information contained within is issued in confidence and is the copyright of Precision Utility Mapping and may not be reproduced or disclosed to a third party in any form without written permission

01	08/10/25	C.D	SURBEY COMPLETED	LP	K.S
Rev	Date	Drawn	Description	Chkd	Appd

Precision Utility Mapping
3c Langlands Square
East Kilbride
Glasgow G75 0YY
www.Precision-UM.co.uk


Client	Hassett Leyden&Associates
--------	---------------------------

Title	Donohill Topographical Survey 3D Sheet 01 of 02
-------	---

Surveyor	T.S.	T.Skowron	Eng check	K.S.	K.Sheehan
Drawn	C.D.	C.Daus	Coordination	K.S.	K.Sheehan
Dwg check	L.P.	L.Pexo	Approved	K.S.	K.Sheehan

Uwg check	L.P.	L.Pexo	Approved	K.S.	K.Sheen
Scale at A0 1 : 200		Status Complete		Rev 01	

Drawing Number	Complete
12552-PUM-3D-T-0001-C01	

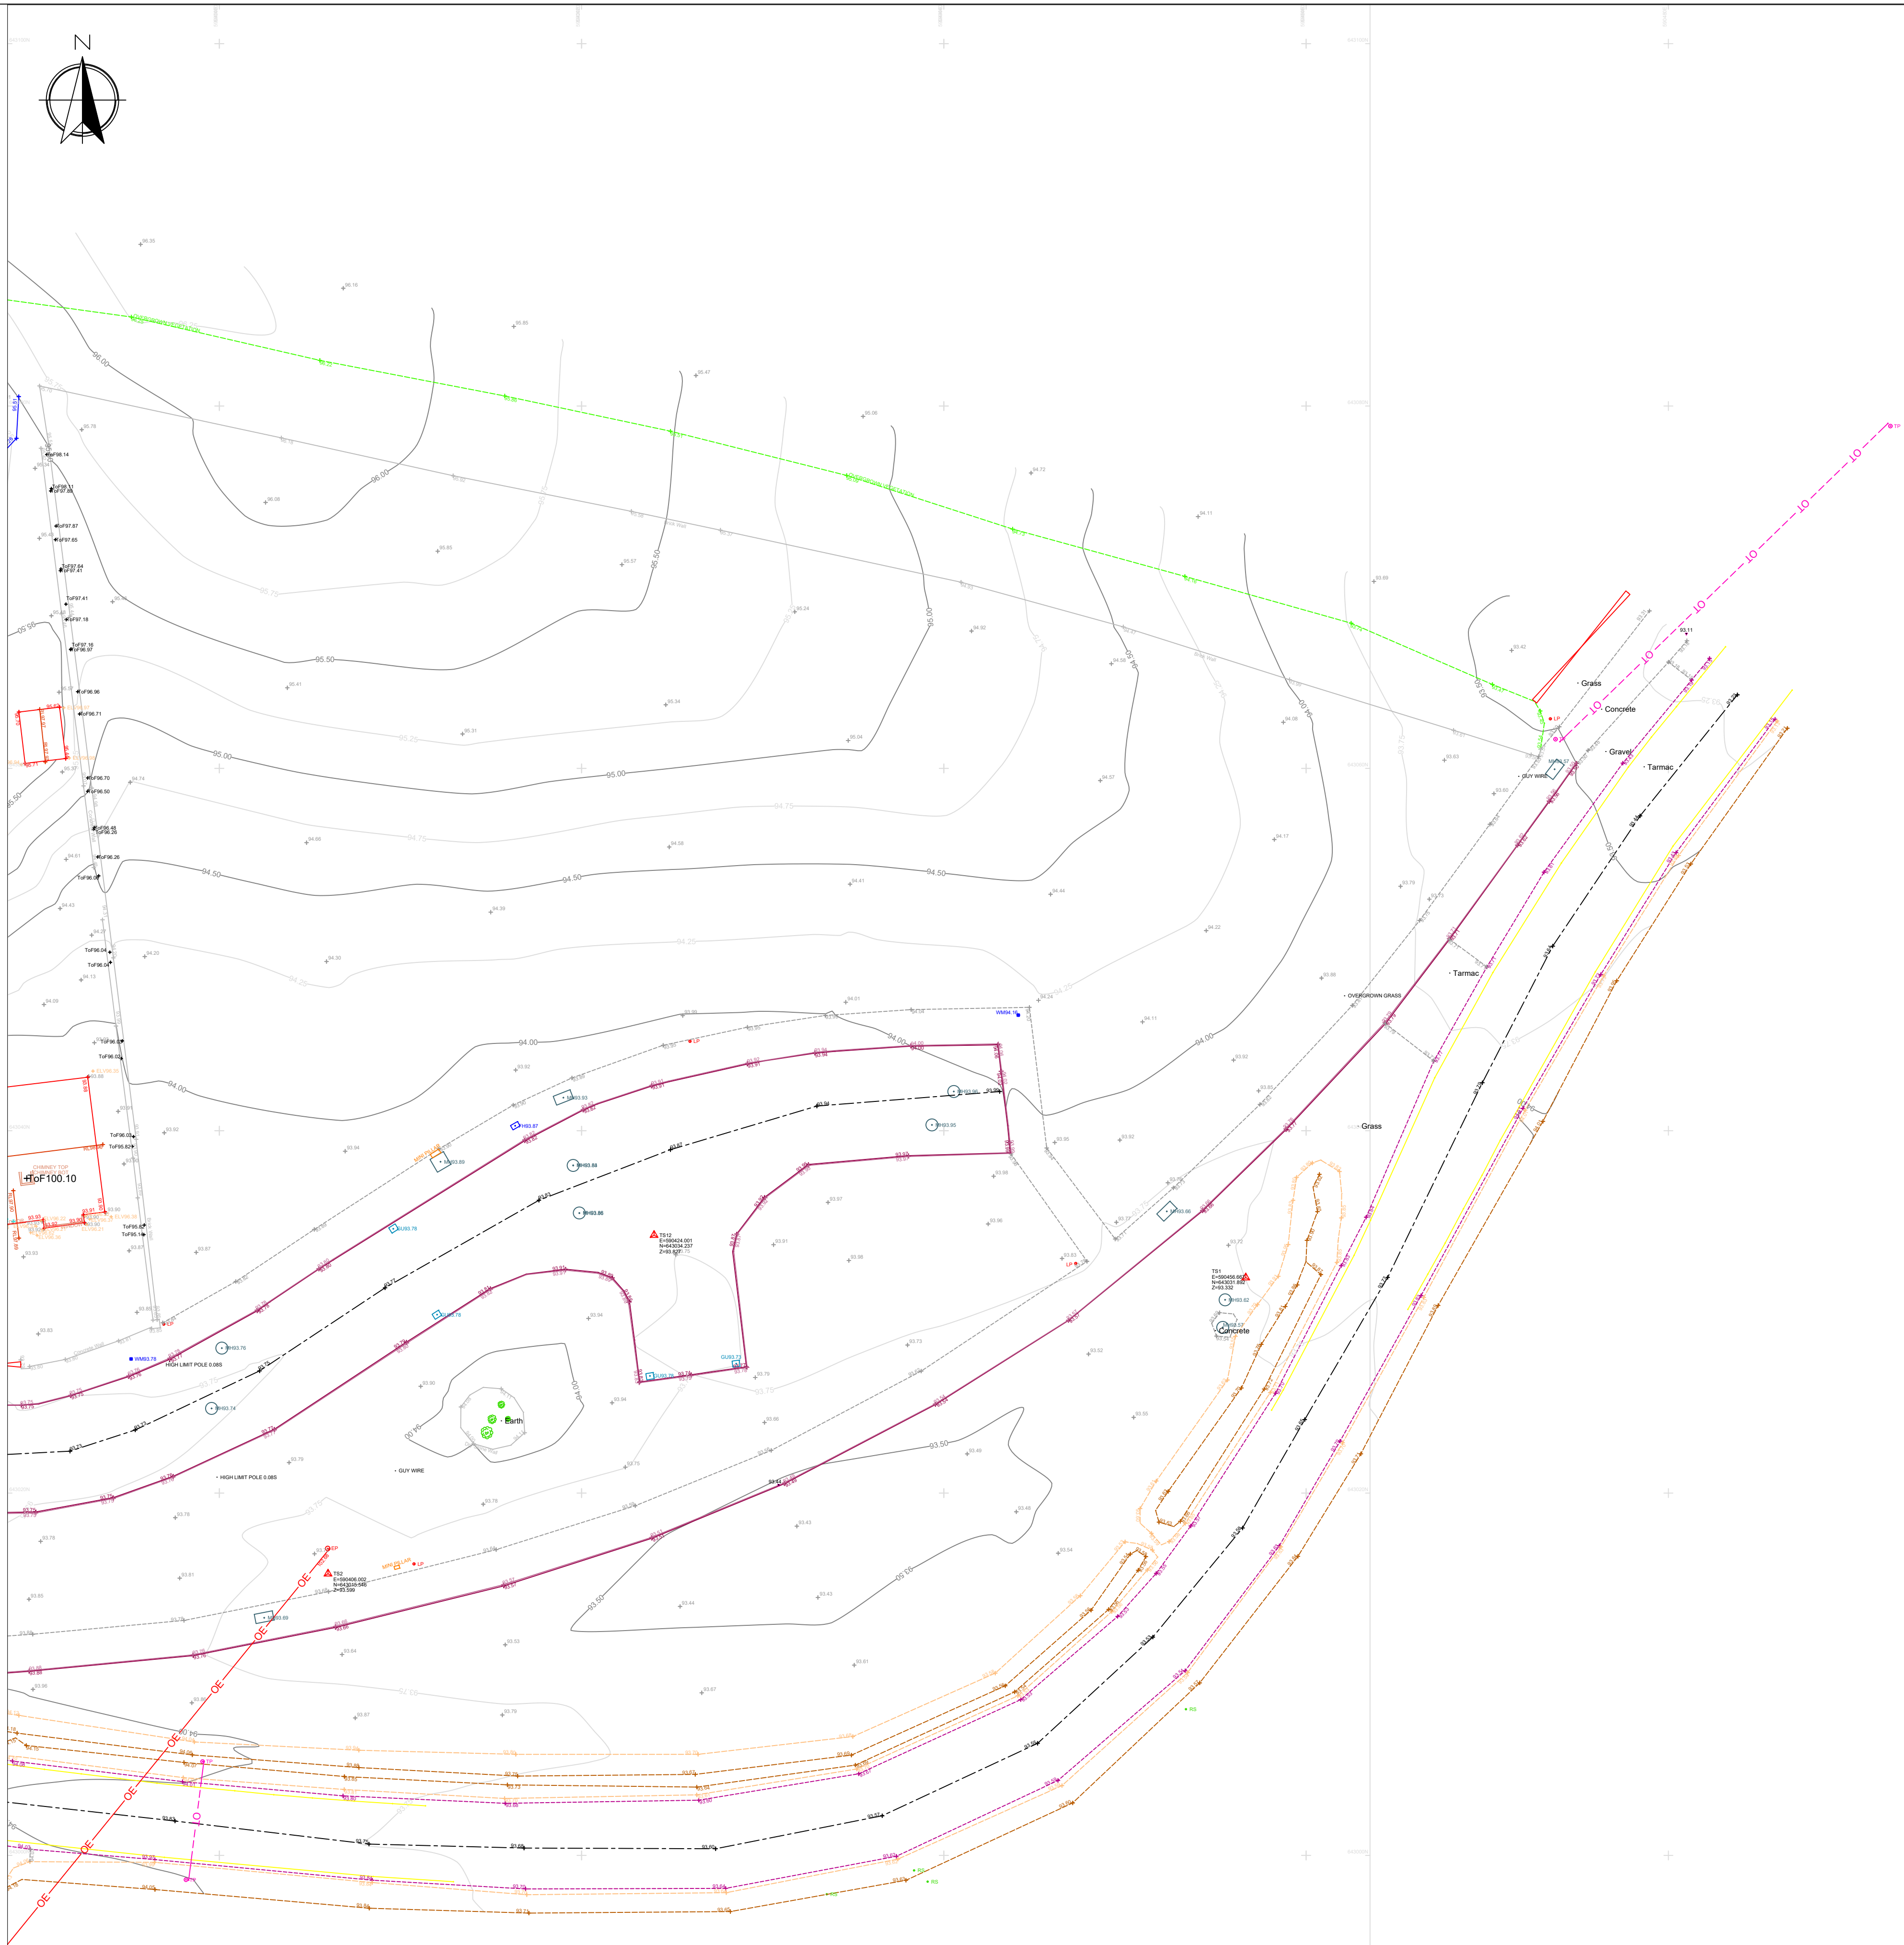

Notes:

All dimensions are in metres unless otherwise stated.

All survey co-ordinates are related to OS National Grid (OSTN15).

All survey levels are related to OS Datum – Geoid model: OSGM15.

Scale Factor: 1.00000000

Contour Interval 0.5m

© This drawing and information contained within is issued in confidence and is the copyright of Precision Utility Mapping and may not be reproduced or disclosed to a third party in any form without written permission

Precision Utility Mapping
3c Langlands Square
East Kilbride
Glasgow G75 0YY
www.Precision-UM.co.uk

Title Donohill
Topographical Survey 3D
Sheet 02 of 02

Scale at A0 1 : 200	Status Complete	Rev 01
Drawing Number Complete 12552-PUM-3D-T-0001-C01		