

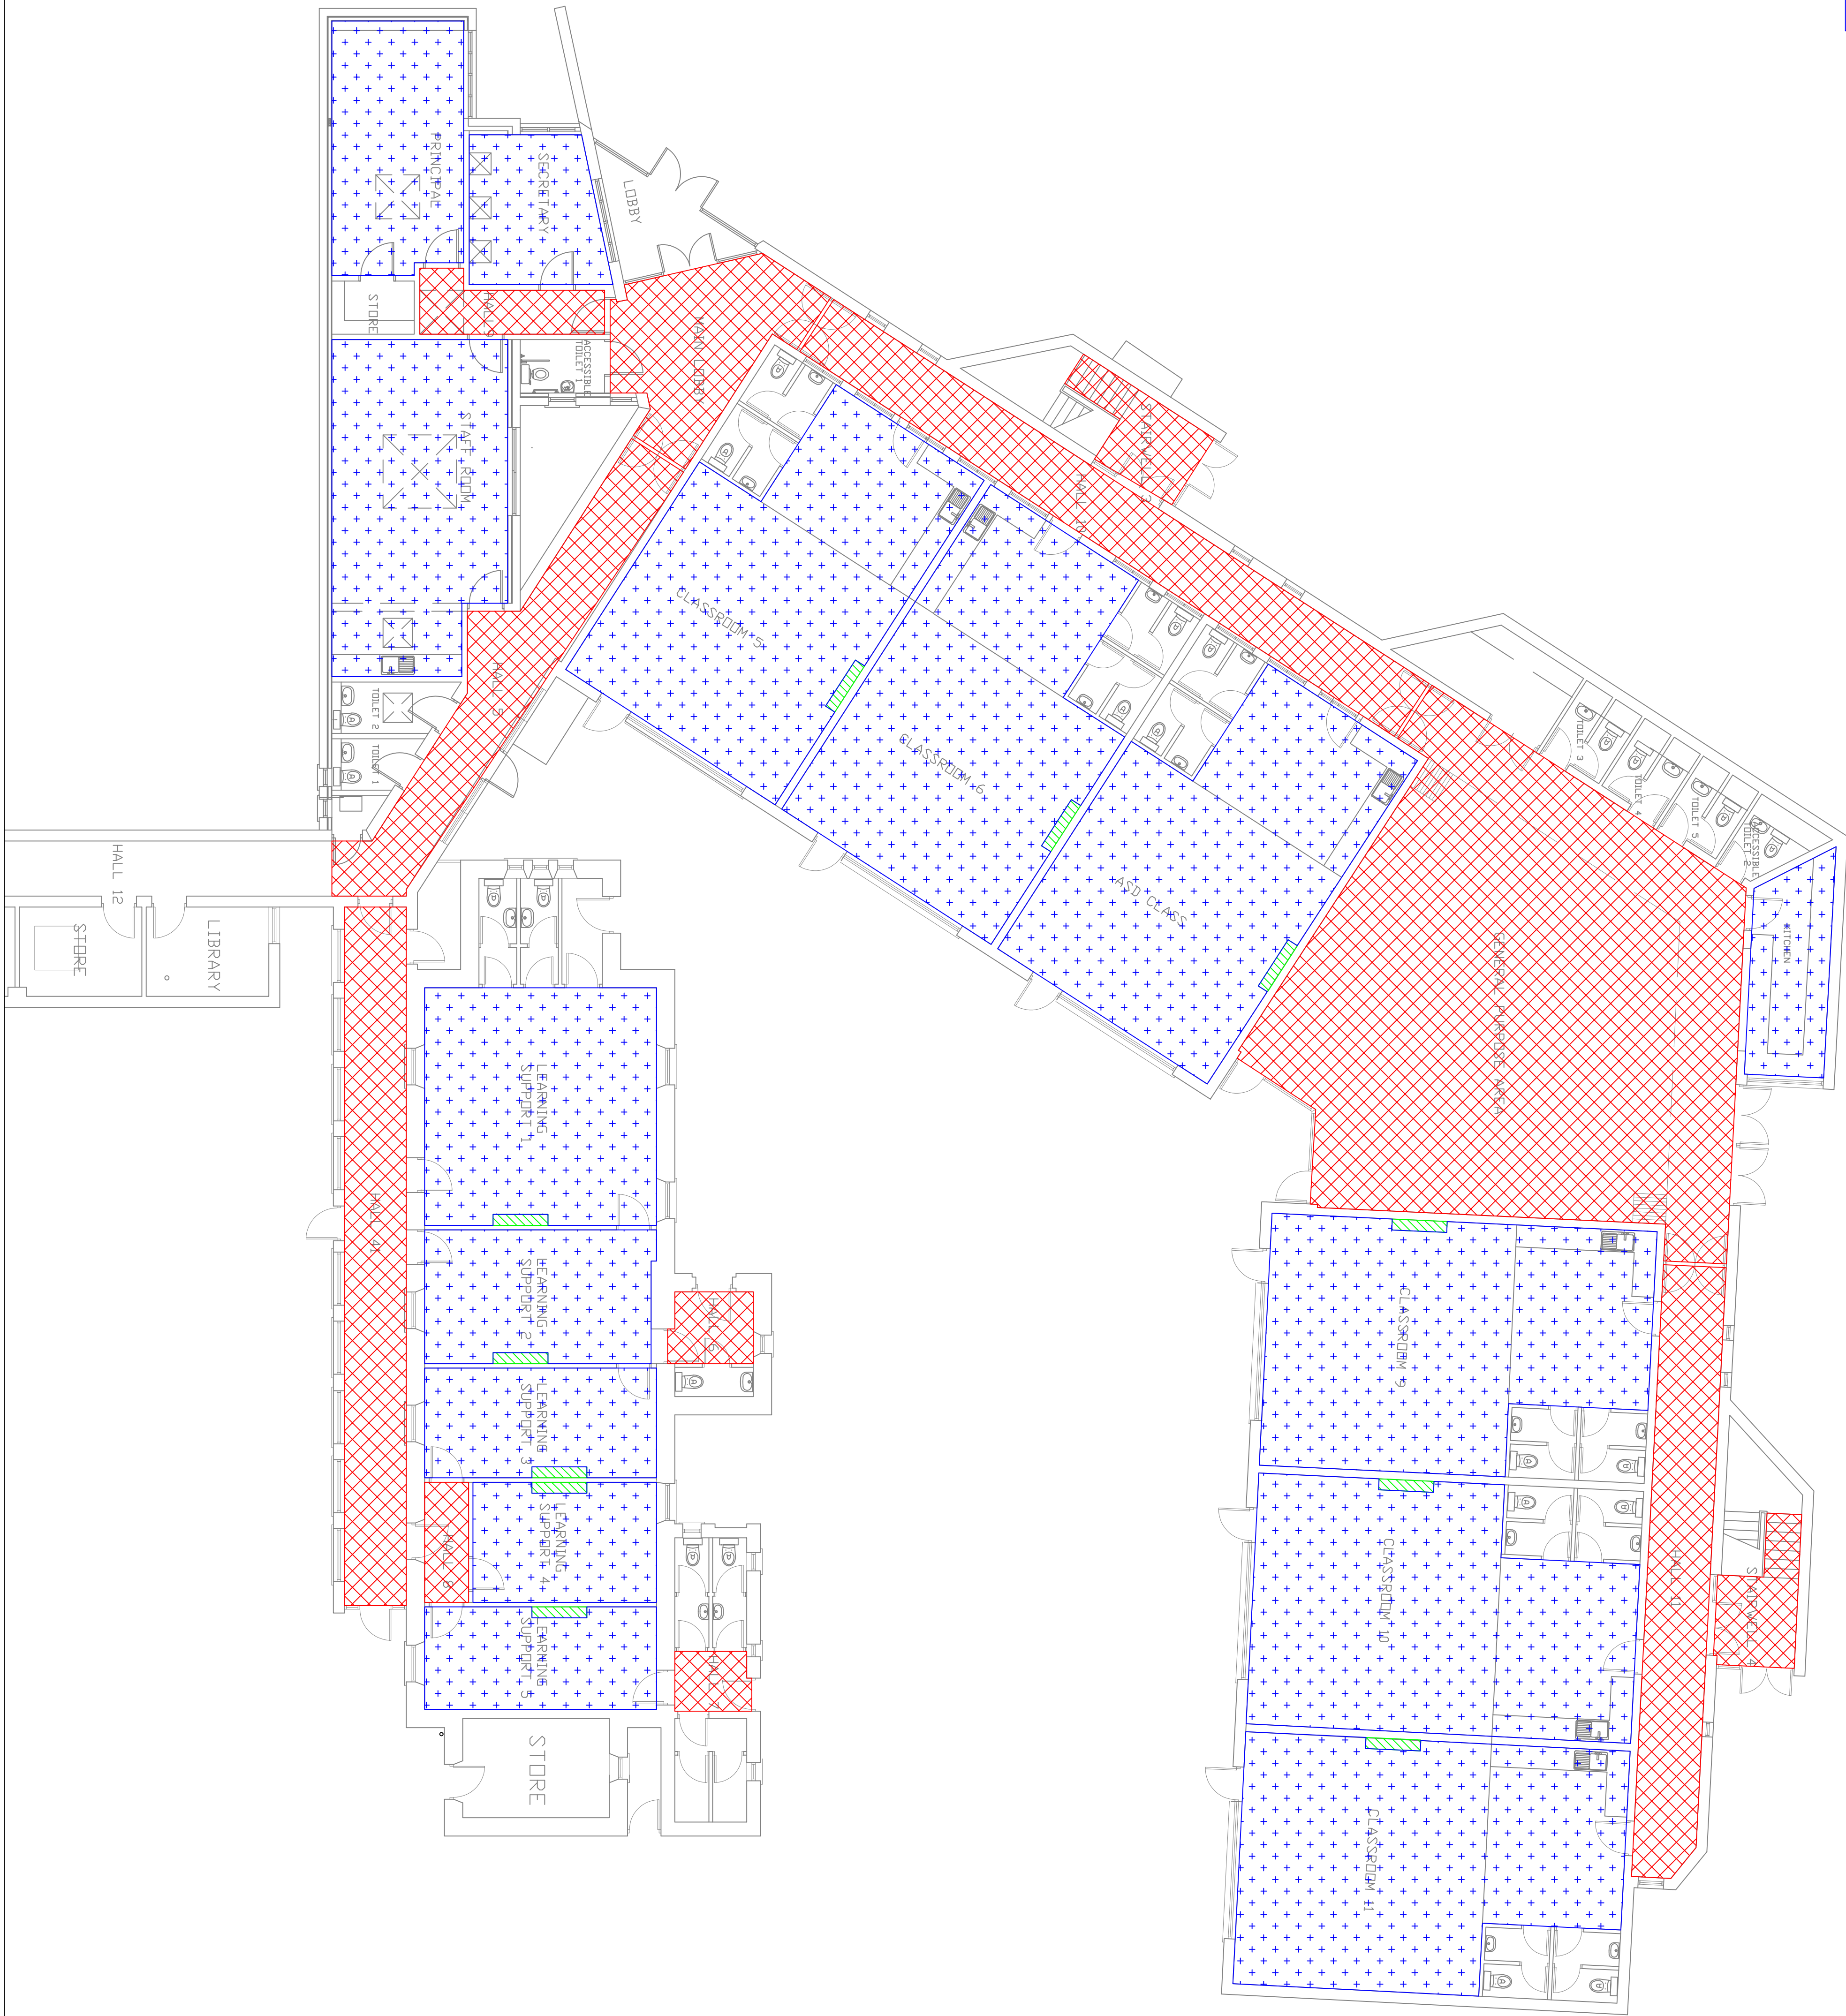


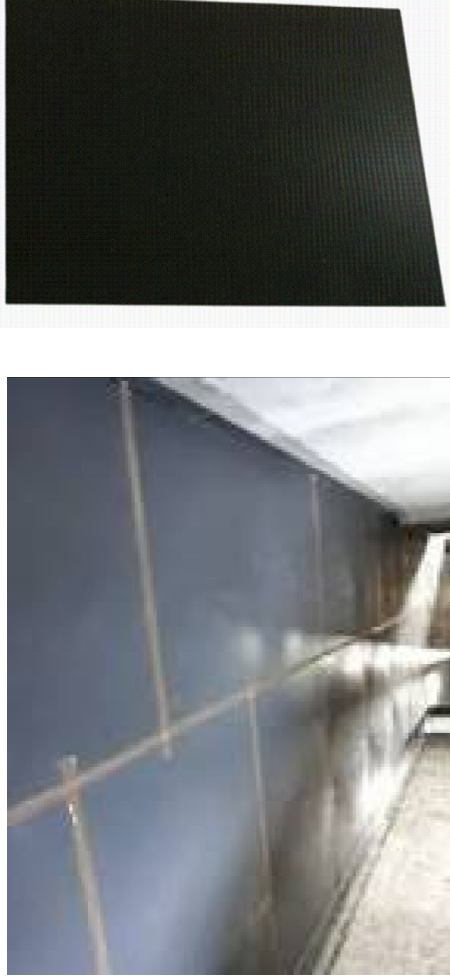

HATCH INDICATED THE AREAS IN THE BUILDING WHERE PROTECTIVE FLOOR COVERING SHALL BE INSTALLED ON THE EXISTING FLOORS TO PROTECT THE FLOORS

FLOOR TO PROTECT THE EXISTING FLOOR FOR THE DURATION OF THE WORKS. THIS SHALL BE COMPLETED BY THE CONTRACTOR AS PART OF THIS CONTRACT. SEE SPECIFICATION FOR FURTHER INFORMATION. WORKS SHALL INCLUDE THE FOLLOWING:

- ALLOW FOR STORAGE AND INSTALLATION OF PROTECTIVE COVERING ON THE FLOOR IN THE BUILDING. THE COVERING SHALL BE INSTALLED IN ACCORDANCE WITH THE MANUFACTURER'S INSTRUCTIONS. THE COVERING SHALL BE LOCATIONS AS INDICATED ON THE DRAWING IN ORDER TO PROTECT THE FLOOR. THE FLOOR COVERING SHALL BE 2.5 MM THICK (OR EQUIVALENT). THE STRIPS OF COVERBOARD SHALL BE 2.5MM BY 1.25MM BY 2.5MM. THE COVERING SHALL BE SECURED TO THE EXISTING FLOOR PER THE DIRECTION OF THE WORKS FOR HUNG ALL JOINTS AND FOR THE TOTAL PROTECTION OF THE FLOOR. THERE SHALL BE NO GAPS IN THE PROTECTIVE FLOORING.
- ENSURE THAT THE MAIN ENTRANCE TO THE BUILDING WHERE THE MAJORITY OF THE FOOT TRAFFIC SHALL ACCESS THE BUILDING SHALL BE FULLY PROTECTED.
- THE BUILDING SHALL BE FULLY PROTECTED.
- THE WORKS ARE COMPLETED AND STRONG IS READY FOR CLEANING ON THE FLOOR COVERING BE REFER TO THE IMAGE FOR INDICATION OF THE TYPE OF COVERING TO BE USED.

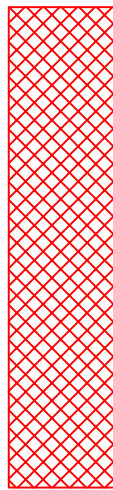

HATCH INDICATED WHERE THE EXISTING FURNITURE (TABLES, CHAIRS, DESKS, BOOK SHELVES, ETC) SHALL BE MOVED INTO THE CENTRE OF THE ROOM

BOOK SHELVES, ETC.), SHALL BE MOVED INTO THE CORNER OF THE ROOM SO THAT THE NEW INSULATION SHALL BE COMPLETED IN THE ROOMS. THIS SHALL BE COMPLETED BY THE CONTRACTOR AS PART OF THIS CONTRACT. SEE SPECIFICATION FOR FURTHER INFORMATION. WORKS SHALL INCLUDE THE FOLLOWING:

- [illegible]



HATCH INDICATED THE ROOMS WHERE THE
EXISTING INTERACTIVE WHITEBOARD SCREEN
SHALL BE PROTECTED

SHALL BE PROTECTED FOR THE DURATION OF THE WORKS. THIS SHALL BE COMPLETED BY THE CONTRACTOR AS PART OF THIS CONTRACT. SEE SPECIFICATION FOR FURTHER INFORMATION. WORKS SHALL INCLUDE THE FOLLOWING:

- ONCE THE CORRUGATED SHEET IS PLACED TO THE FRONT OF THE SCREEN, THE CONTRACTOR SHALL THEN INSTALL A DUST SHIELD OVER THE SCREEN TO PROTECT THE SCREEN FROM DUST. ONCE ALL WORKS ARE COMPLETED, ALLOW FOR REMOVING THE PROTECTIVE SCREEN AND THE DUST SHIELD AND CLEANING THE SCREEN.
- ALLOW FOR ALL LABOR, MATERIALS, DUST SHEETS, ETC. FOR THIS.

GENERAL NOTES:

1. THIS DRAWING IS TO BE READ IN CONJUNCTION WITH THE PARTICULAR SPECIFICATIONS.
2. THE CONTRACTOR SHALL CO-ORDINATE FULLY WITH ALL OTHERS RESPONSIBLE FOR THE PROJECT, REGARDLESS OF WHETHER RESPONSIBLE FOR THE CO-ORDINATION OF ALL SERVICES AND WORKS REQUIRED FOR THE PROJECT. THE CONTRACTOR SHALL CO-ORDINATE FULLY WITH ALL OTHER TRADES BEFORE COMMENCING WORK.
3. EXTRA COSTS INCURRED DUE TO THE CO-ORDINATION EXERCISE NOT BEING COMPLETED WILL NOT BE ACCEPTED BY THE EMPLOYER.
4. DO NOT SCALE THIS DRAWING. ALL DIMENSIONS TO BE TAKEN ON SITE. ALL DIMENSIONS IN METRE, UNLESS STATED OTHERWISE.
5. EXACT LOCATIONS OF ALL SERVICES TO BE AGREED ON SITE.
6. THE CONTRACTOR SHALL BE RESPONSIBLE FOR ALL MEASUREMENTS OF ALL SERVICES TO BE CO-ORDINATED ON SITE. THE CONTRACTOR SHALL BE RESPONSIBLE FOR THE PROTECTION OF ALL EXISTING WORK AND THE PROTECTION OF THE EXISTING SERVICES.
7. ALL OF THE EXISTING SPACE BEARING INSTALLATION THROUGHOUT THE EXISTING SCHOOL BUILDING SHALL BE RECOMMENDED. THE REMOVED AND REBUILT WITH NEW SERVICE INSTALLATION. THE REMOVED AND REBUILT WITH NEW SERVICE INSTALLATION. THE ITEMS THROUGHOUT THE BUILDING AS INDICATED ON THE DRAWINGS.
8. THE EXISTING ROOFERS THROUGHOUT THE EXISTING SCHOOL BUILDING SHALL BE RECOMMENDED AND REMOVED FROM SITE AS PART OF THE WORKS.
9. THE EXISTING ROOFERS THROUGHOUT THE EXISTING SCHOOL BUILDING SHALL BE RECOMMENDED AND REMOVED AS PART OF THE WORKS. PROTECTORY WITH THE SITE STAYS SHALL BE RECOMMENDED AND REMOVED FROM SITE AS PART OF THE WORKS.

BUILDERS WORK SERVICES NOTES:

9. THE CONTRACTOR SHALL BE RESPONSIBLE FOR ALL BUILDERS WORKS AND BUILDING FINISHES WORKS, ETC. AS IDENTIFIED ON THE DRAWINGS AND IN THE SPECIFICATIONS, THIS INCLUDES ALL O.P.S., PAINTING, KNOCKING OUT, BUILDING FINISHES WORKS, CEILING FINISHES, ETC.

DRILLING, KNOCKING OUT, BUILDING FINISHES WORKS, CEILING FINISHES, ETC.

10. THE CONTRACTOR SHALL ALLOW FOR INSTALLING PROTECTIVE SHEETING OVER ALL EXISTING WORKS TO BE REMOVED OR RELOCATED FROM THE BUILDING. THE PROTECTION OF THE WORKS COMBINED AS WELL AS THE PROTECTION OF THE BUILDING SHALL BE THE RESPONSIBILITY OF THE CONTRACTOR. THE PROTECTIVE SHEET SHALL BE INSTALLED ON THE FLOORS IN THE BUILDING.
11. IN ORDER TO INSTALL THE NEW SERVICES IN CLASSROOMS AND OFFICES, THE CONTRACTOR SHALL ALLOW FOR MOVING AND STORAGING THE EXISTING DESKS AND CHAIRS OUTSIDE THE BUILDING WITH A PROTECTIVE DUST COVER SHEET. ONCE ALL WORK IS COMPLETED, THE CONTRACTOR SHALL ALLOW FOR MOVING THE DESKS BACK TO THE ORIGINAL LOCATION IN THE ROOMS.
12. IN ORDER TO PROJECT THE INTERACTIVE WHITEBOARD SCREENS IN THE CLASSROOMS, THE CONTRACTOR SHALL ALLOW FOR THE REMOVAL OF THE SCREENS AND INSTALLING DUST COVER OVER THEM. THE SCREENS AND ALUMINUM RAILS IN THE ROOMS ARE COMPLETED. THE CONTRACTOR SHALL ALLOW FOR THE REMOVAL OF THE SCREENS AND INSTALLING DUST COVER OVER THEM.
13. IN ORDER TO PROJECT THE INTERACTIVE WHITEBOARD SCREENS IN THE CLASSROOMS, THE CONTRACTOR SHALL ALLOW FOR THE REMOVAL OF THE SCREENS AND INSTALLING DUST COVER OVER THEM.
14. ANY OTHER REQUIREMENTS REQUIRED FOR NEW SERVICES SHALL BE THE RESPONSIBILITY OF THE CONTRACTOR. THE CONTRACTOR SHALL ENSURE THAT ENOUGH OF A SUPPLY OF ASSORTED BUILDERS' WORKS CONTRIBUTION TO CARRY OUT THE ASSIGNED BUILDERS' WORKS.

I1	J. O'SULLIVAN	G. BENNDORF		
17.08.26				

M&E CONSULTANT

GALILEO ENERGY SERVICES

CELBRIDGE, CO. KILDARE.

Tel: 01-6274103

www.galileoenergy.ie

Copyright ©

Urwing Status
TENDER

Job Title

ST. MARY'S JUNIOR SCHOOL
BLESSINGTON,
CO. WICKLOW.
Y14 YN98.

Drawing Title

ENABLING WORKS TO THE
CEILING AND FLOORS FOR
'AREA A' OF THE EXISTING
SCHOOL BUILDING.

Architect

Drawing No: 00 (10000)

AREAS IN THE BUILDING WHERE PROTECTIVE FLOOR SHALL BE INSTALLED AND ALSO SOME MOVING OF FURNITURE SHALL BE CARRIED OUT IN ROOMS IN 'AREA A' OF THE BUILDING (SCALE 1:100)

Job No.	Drawn by:	Scale:	Rev.
26-052	J.O'S	1:100 on A1	T1