


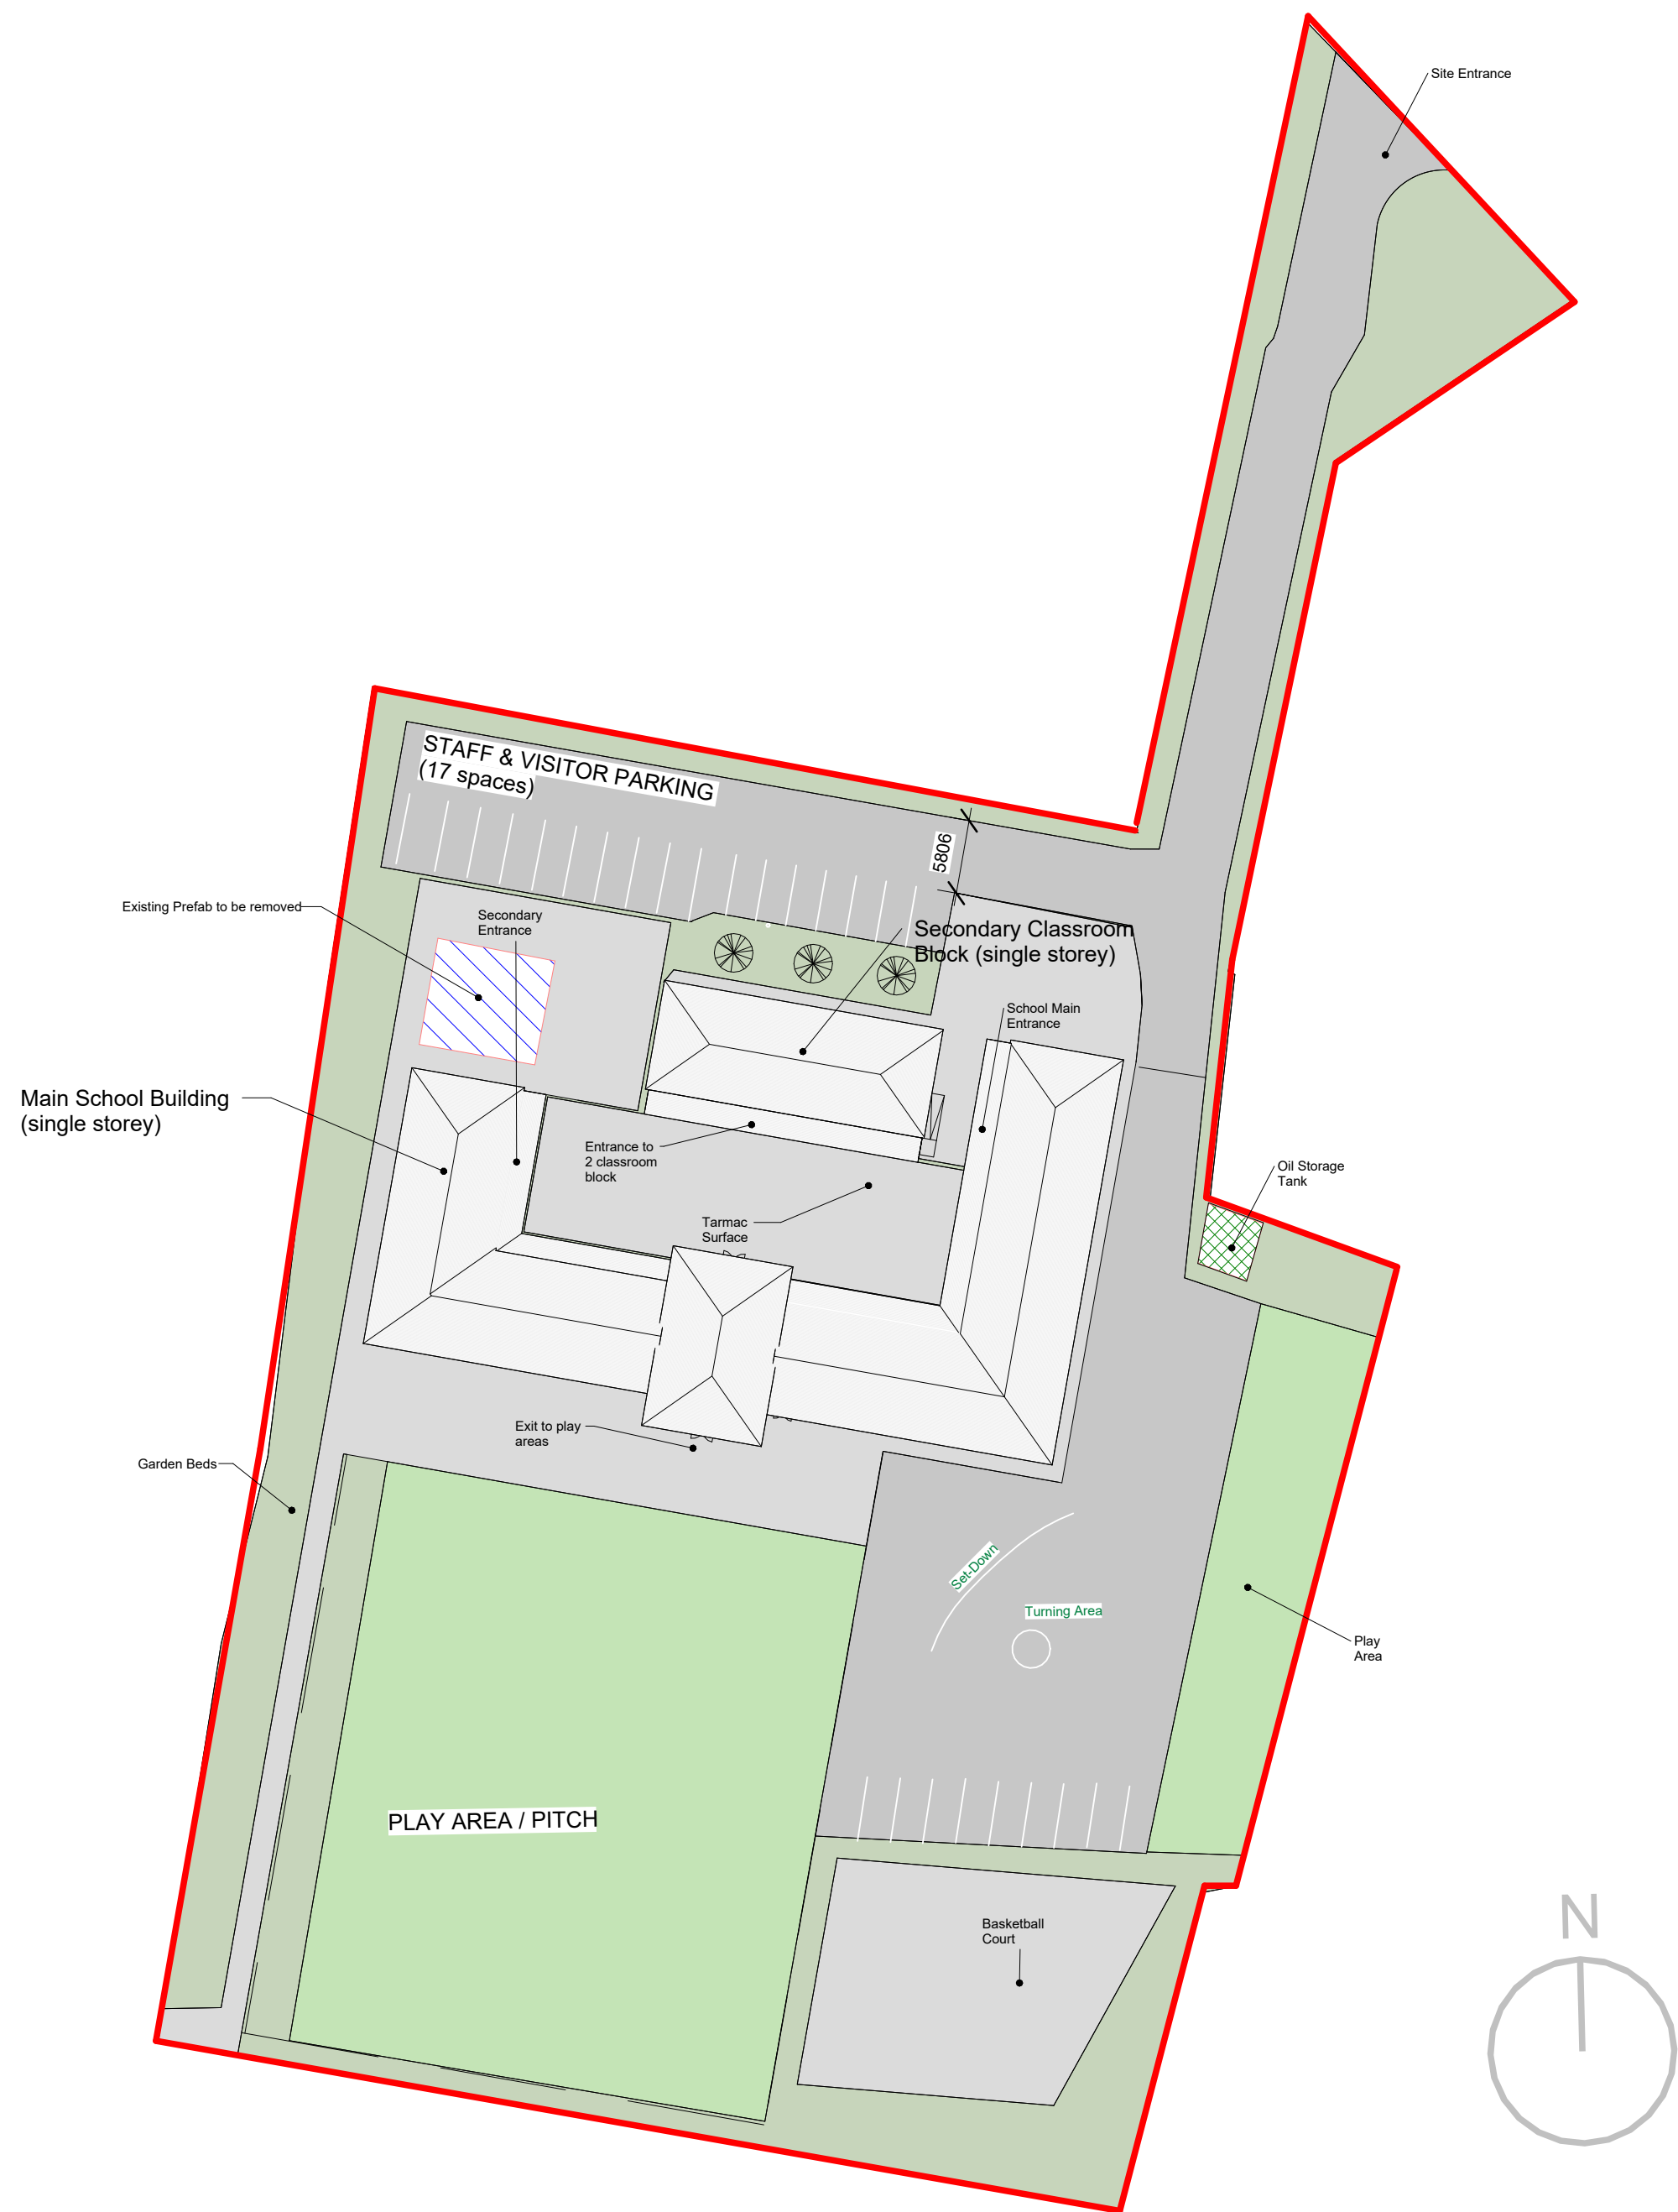

1

Site

1 : 500