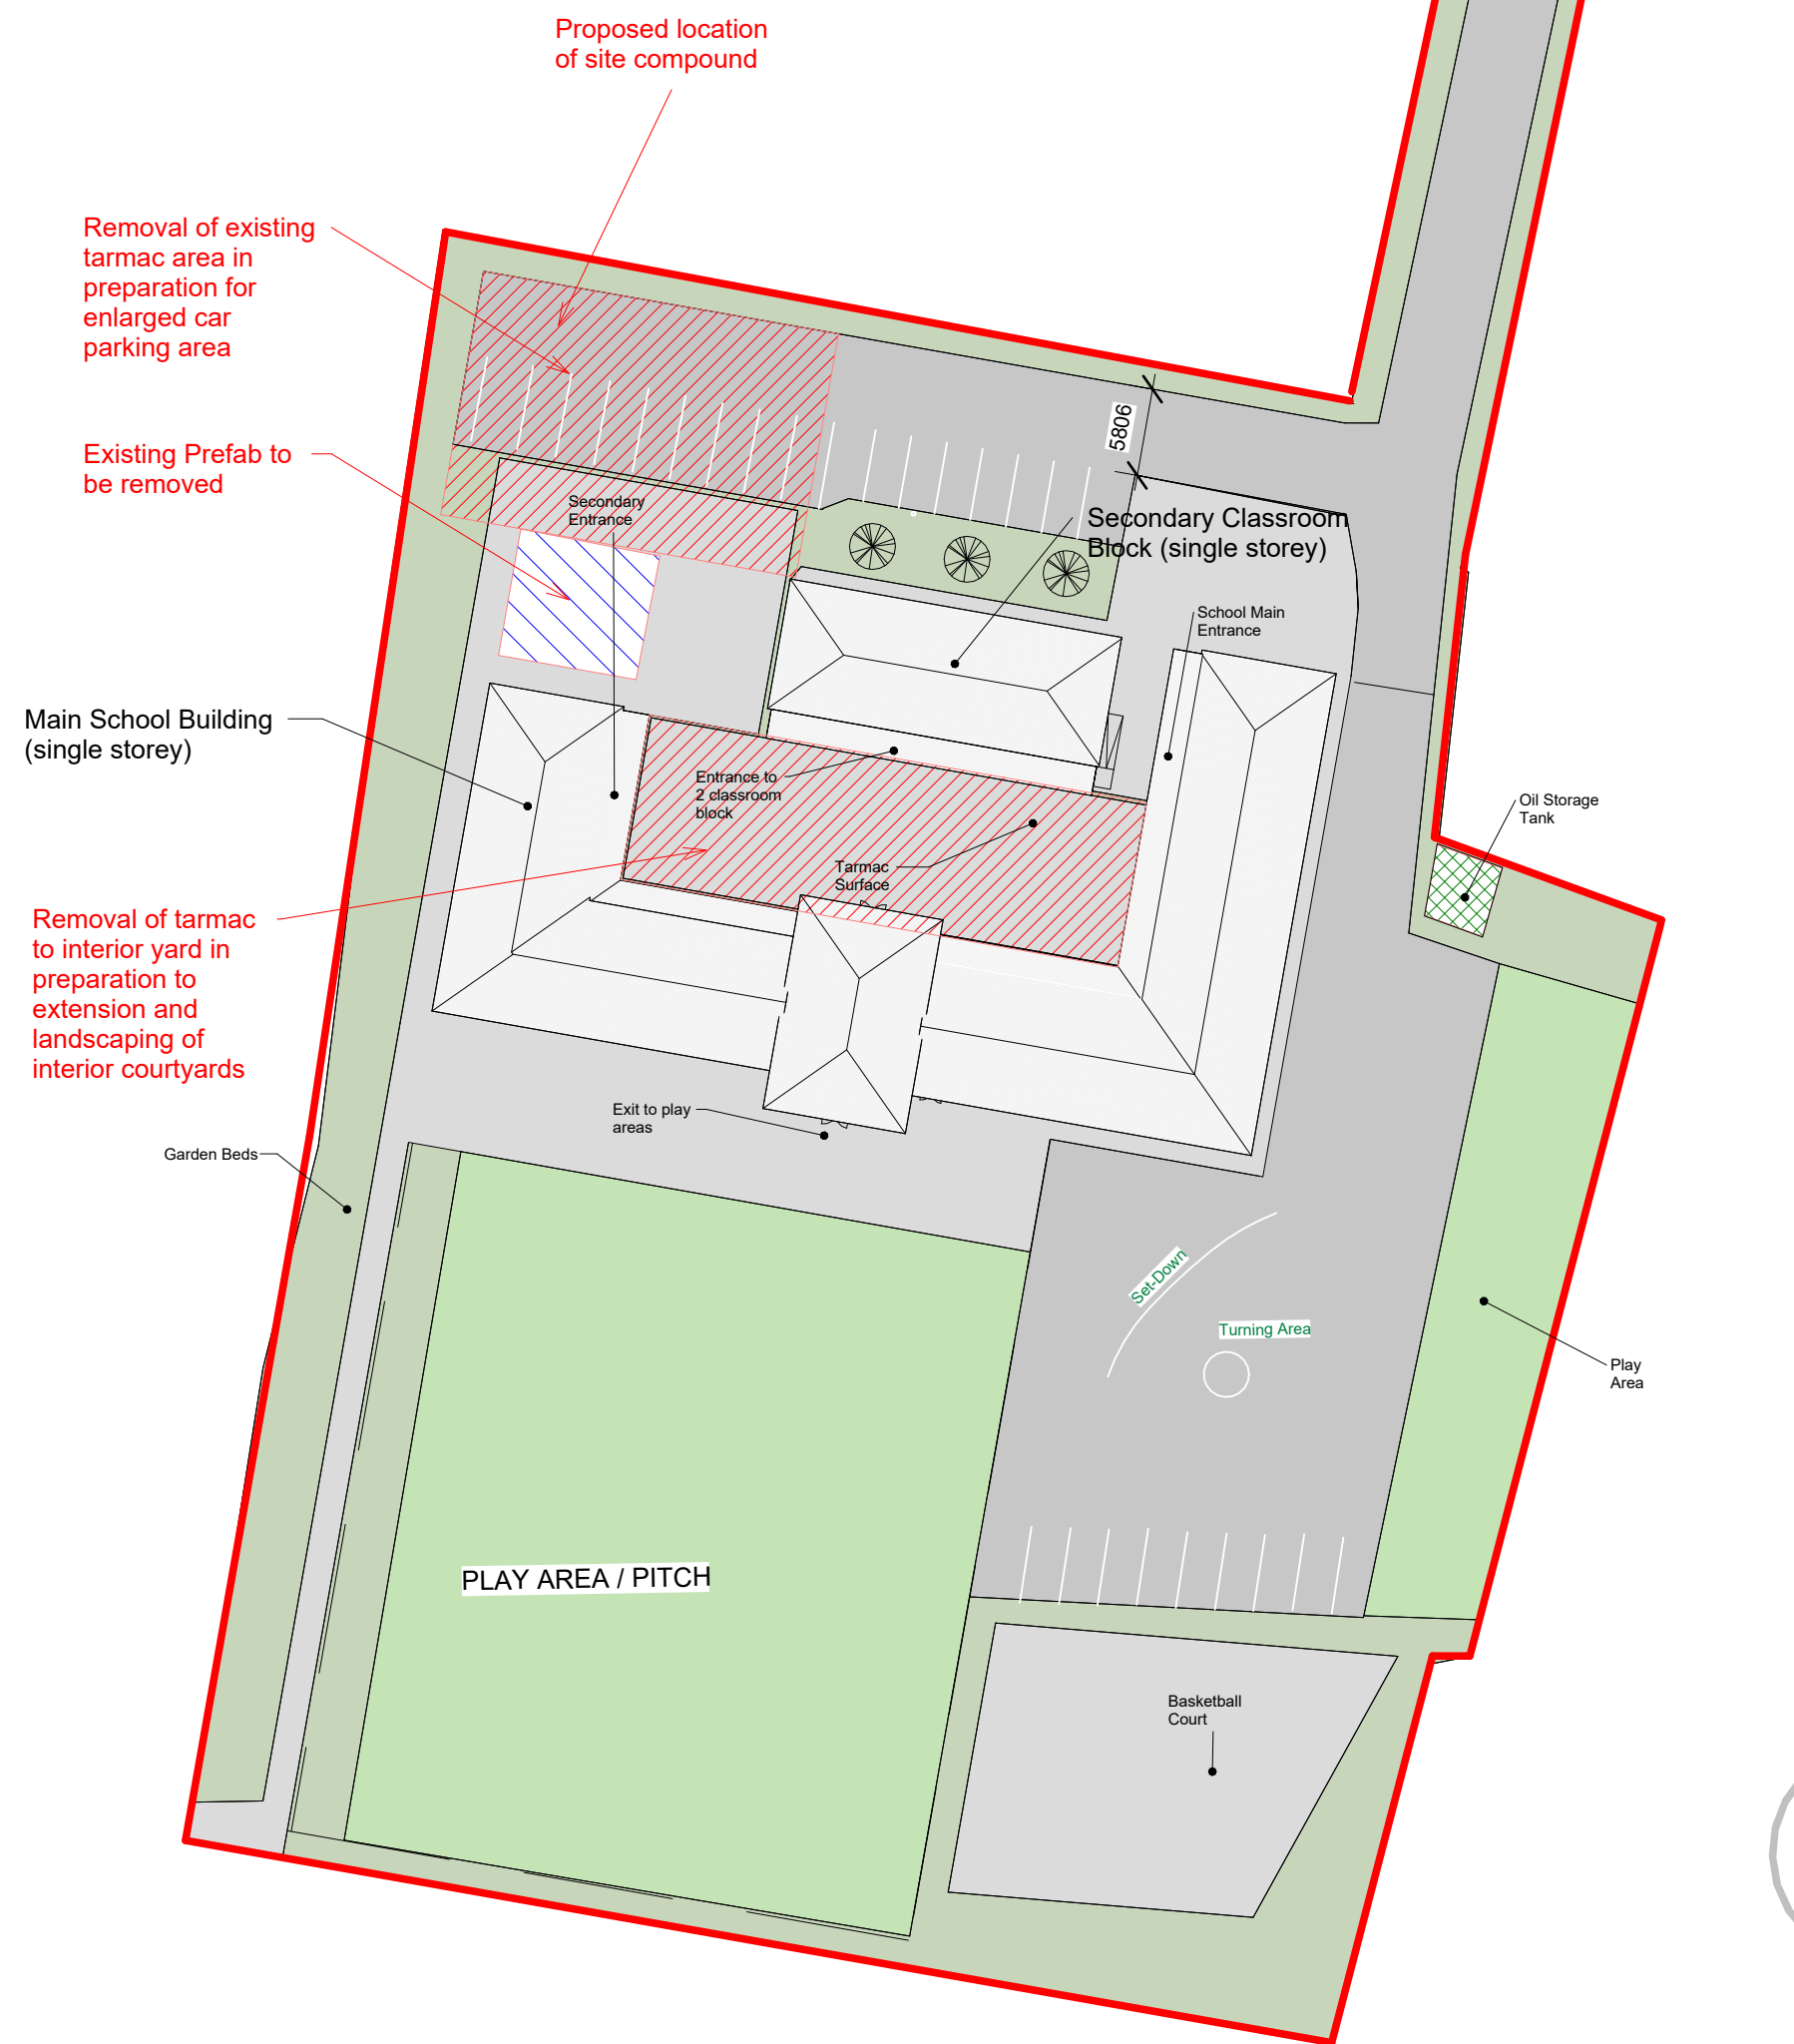


DRAFT 17.09.2025

1 Site
1 : 500