



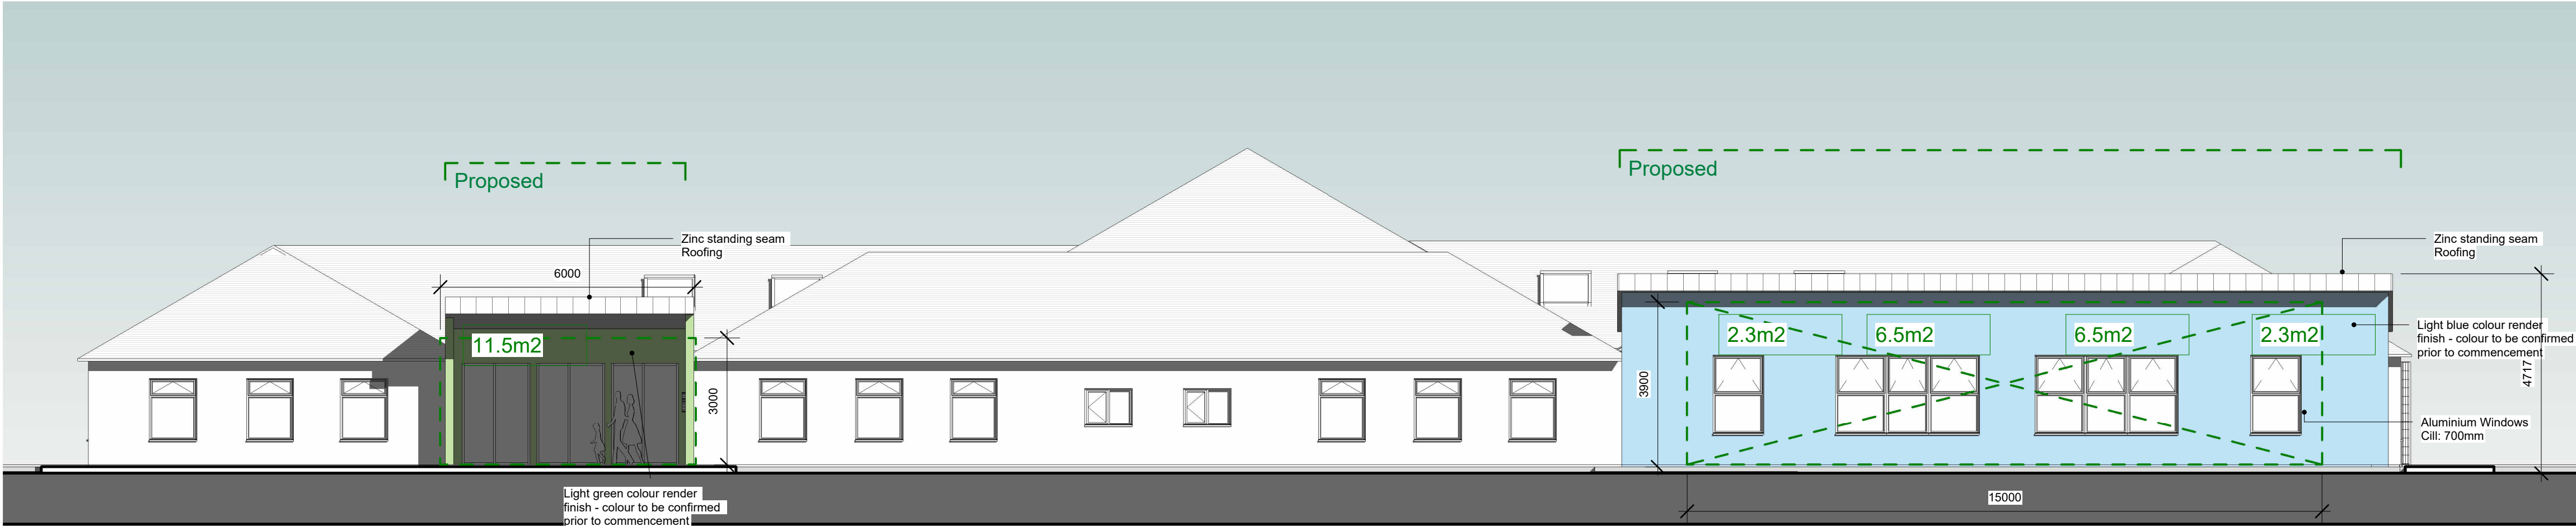

South-West Elevation Unprotected Area
Total Area = 18 m2
Unprotected Area = 11.5 m2
Percentage Unprotected Area = 64%
Maximum unprotected area according to TGD B Table 21: 100 %

South-West Elevation Unprotected Area
Total Area = 45 m2
Unprotected Area = 17.6 m2
Percentage Unprotected Area = 39%
Maximum unprotected area according to TGD B Table 21: 100 %

1 Elevation North FSC
1 : 100

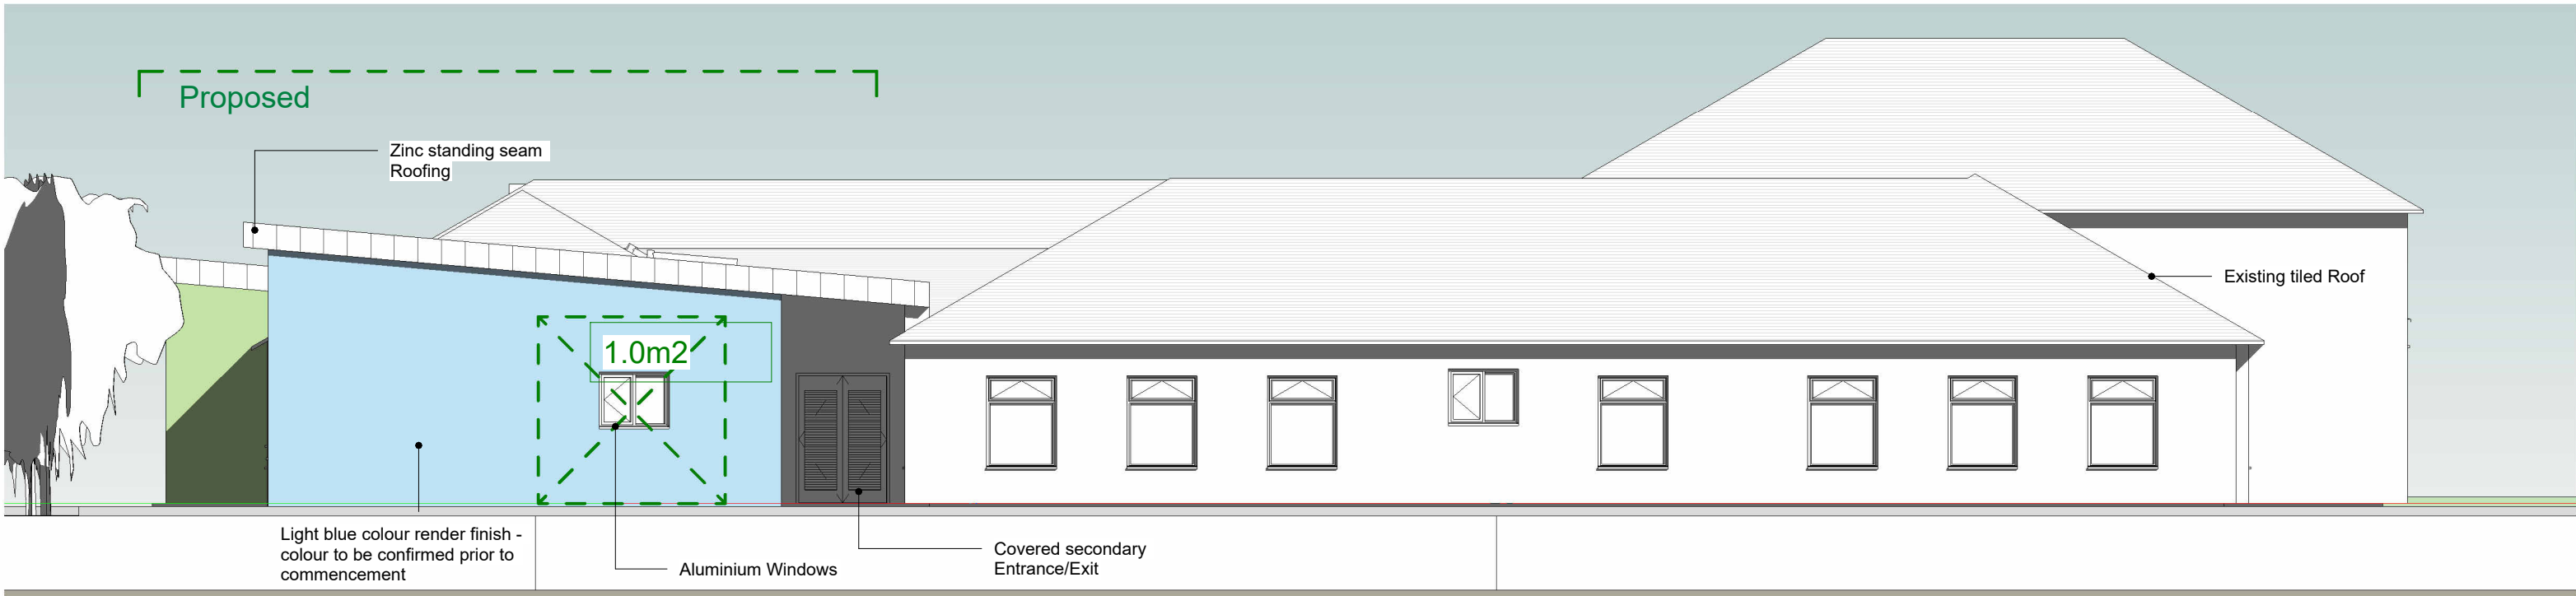

South-West Elevation Unprotected Area
Total Area = 18 m2
Unprotected Area = 11.5 m2
Percentage Unprotected Area = 64%
Maximum unprotected area according to TGD B Table 21: 100 %

2 Elevation West FSC
1 : 100