


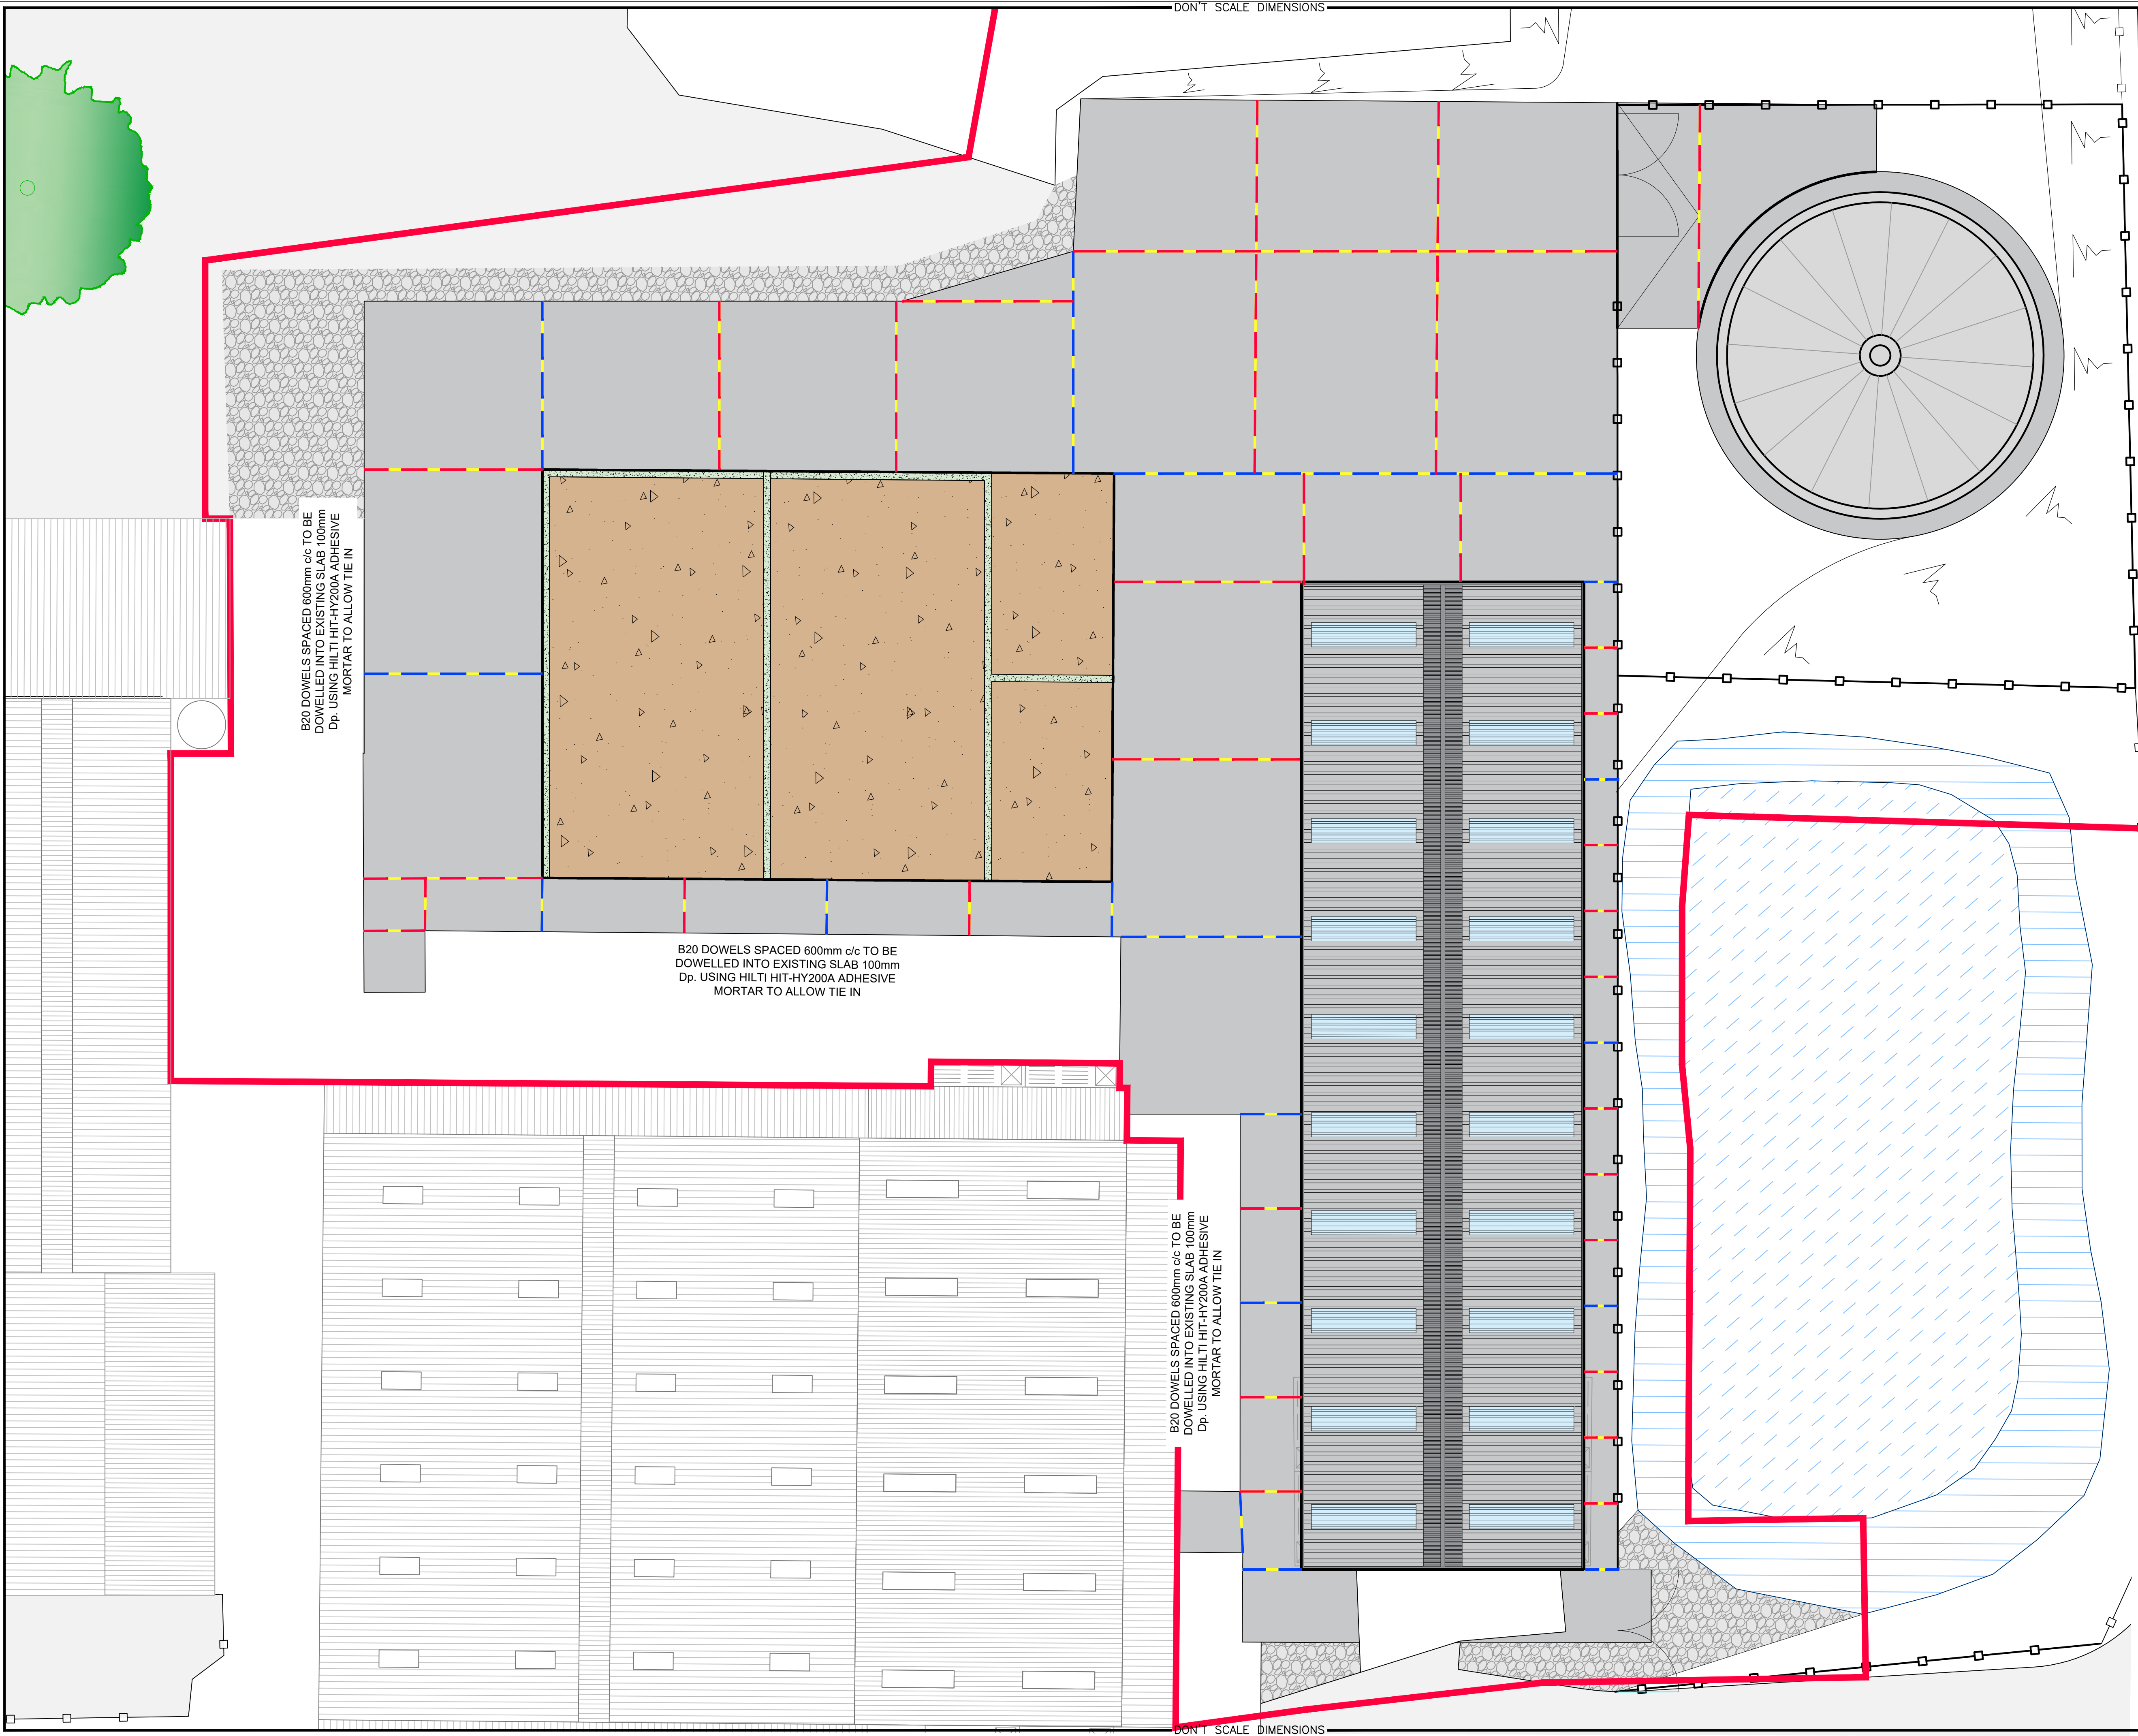

Health and Safety:

THIS DRAWING TO BE READ IN CONJUNCTION WITH ALL OTHER RELEVANT DRAWINGS, THE SPECIFICATION AND THE SAFETY AND HEALTH PLAN.

THE APPOINTMENT OF THE PROJECT SUPERVISOR DESIGN PROCESS IS THE CLIENT'S RESPONSIBILITY.

THE CONTRACTOR SHALL CHECK ALL DIMENSIONS PRIOR TO COMMENCEMENT OF CONSTRUCTION. DISCREPANCIES SHALL BE REPORTED TO THIS OFFICE IN WRITING.

THIS DRAWING TO BE READ IN ACCORDANCE WITH ALL RELEVANT ENGINEERS' DRAWINGS AND SPECIFICATIONS.

LEGEND:

- CONSTRUCTION JOINT LOCATIONS (dashed blue line)
- SAW CUT JOINT LOCATIONS (dashed red line)
- ISOLATION JOINT LOCATIONS (solid black line)

NOTES:

- THIS DRAWING MAY BE REPRODUCED OR TRANSMITTED IN ANY FORM OR STORED IN ANY RETRIEVAL SYSTEM OF ANY NATURE WITHOUT THE WRITTEN PERMISSION OF MALONE O'REGAN CONSULTING ENGINEERS AS COPYRIGHT HOLDER EXCEPT AS AGREED FOR USE ON THE PROJECT FOR WHICH THE DRAWING WAS ORIGINALLY ISSUED.
- THE APPOINTMENT OF THE PROJECT SUPERVISOR DESIGN PROCESS IS THE CLIENT'S RESPONSIBILITY.
- ALL DIMENSIONS IN mm UNLESS NOTED OTHERWISE.
- THE CONTRACTOR SHALL CHECK ALL DIMENSIONS PRIOR TO COMMENCEMENT OF CONSTRUCTION. DISCREPANCIES SHALL BE REPORTED TO THIS OFFICE IN WRITING.
- THIS DRAWING TO BE READ IN ACCORDANCE WITH ALL RELEVANT ENGINEERS' DRAWINGS AND SPECIFICATIONS.

0	TENDER ISSUE	24.07.2026	SON	JK
Rev.	Description	Date	Drawn	Chkd
Status: P8 - ISSUED FOR TENDER				
MALONE O'REGAN CONSULTING ENGINEERS Offices also in: DUBLIN : Tel: +353 1 260 2655 GALWAY: Tel: +353 91 531 069 LONDON: Tel: +44 208 5281685 3-4 Canada Street Waterford Co. Waterford. X91 V52K Tel: +353 51 876 855 Email: waterford@morce.ie Web: www.maloneoregan.com				
Client: TEAGASC				
Job: FARMYARD DEVELOPMENT AT TEAGASC SOLOHEAD				
Drawing: PROPOSED YARD SLAB JOINT LAYOUT				
Job No W25100	Revision T	Approver JK	Scale A1 1:150 A3 1:300	Sheet A1
Drg No W25100-X-XXX-DR-MOR-CE-01006				