


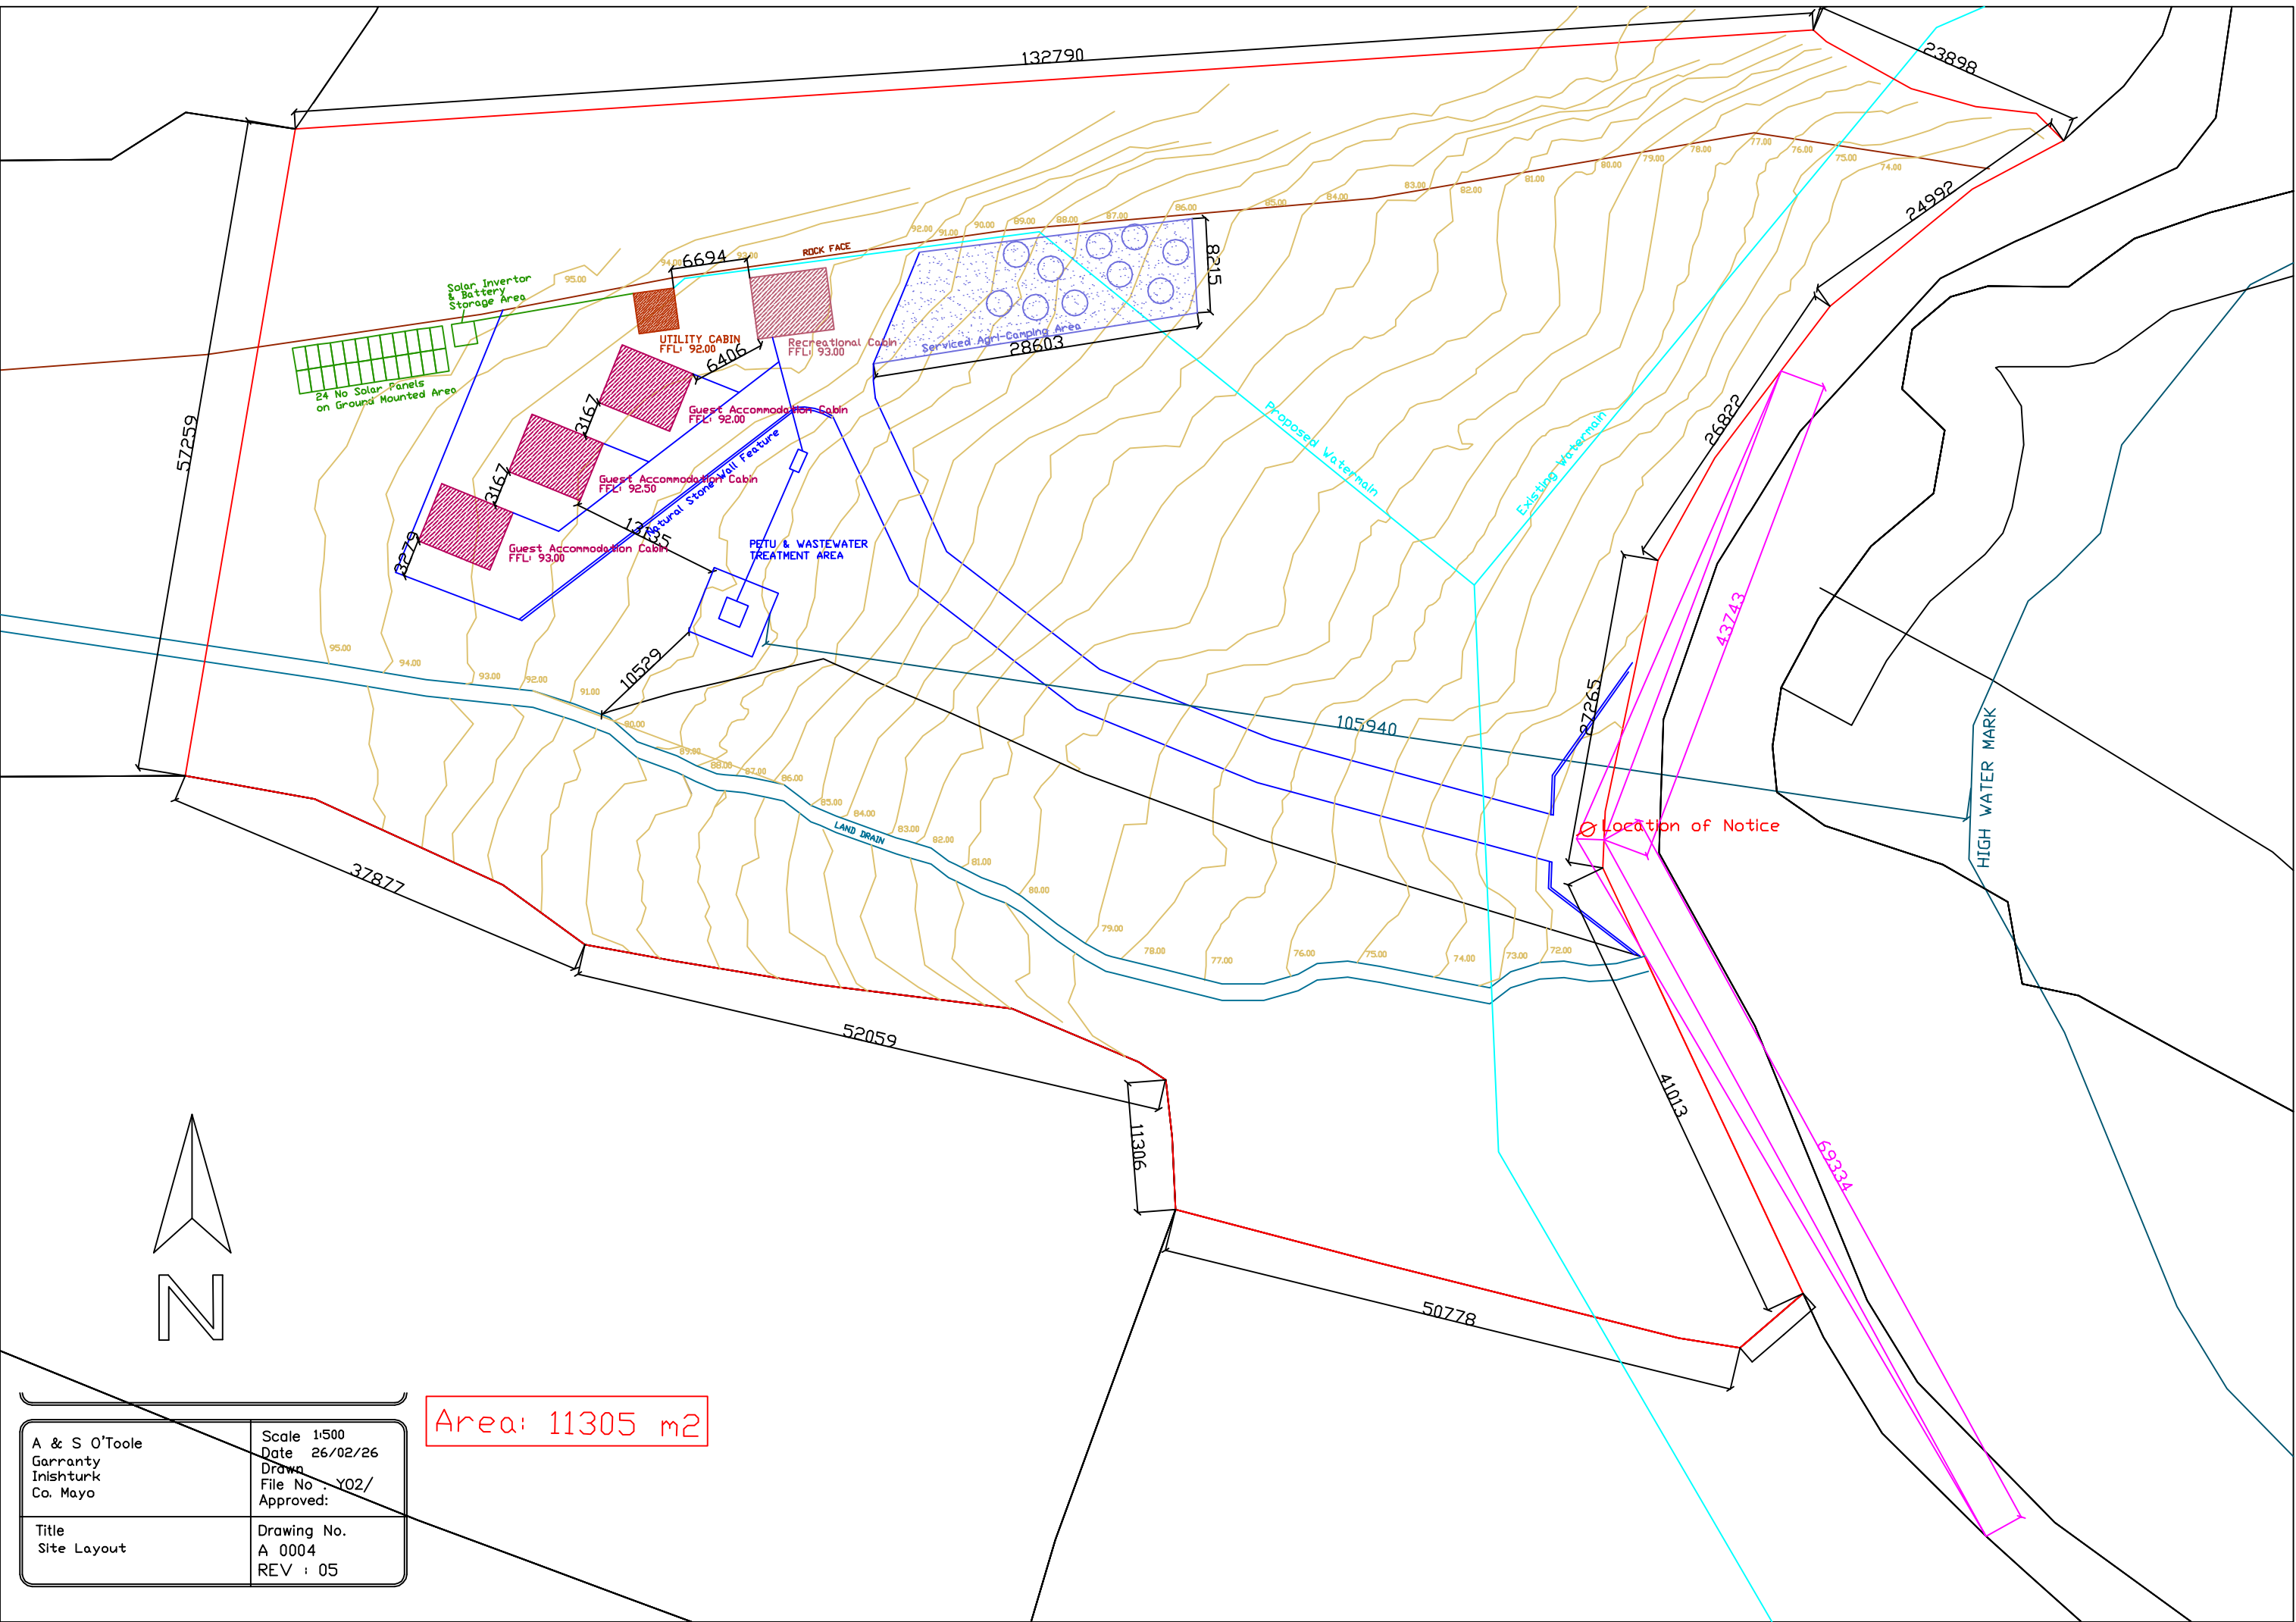

Area: 11305 m2

A & S O'Toole Garranty Inishturk Co. Mayo	Scale 1:500
	Date 26/02/26
Title Site Layout	Drawn File No : Y02/ Approved:
	Drawing No. A 0004 REV : 05