



Section Through Cabin living space
Scale 1-50

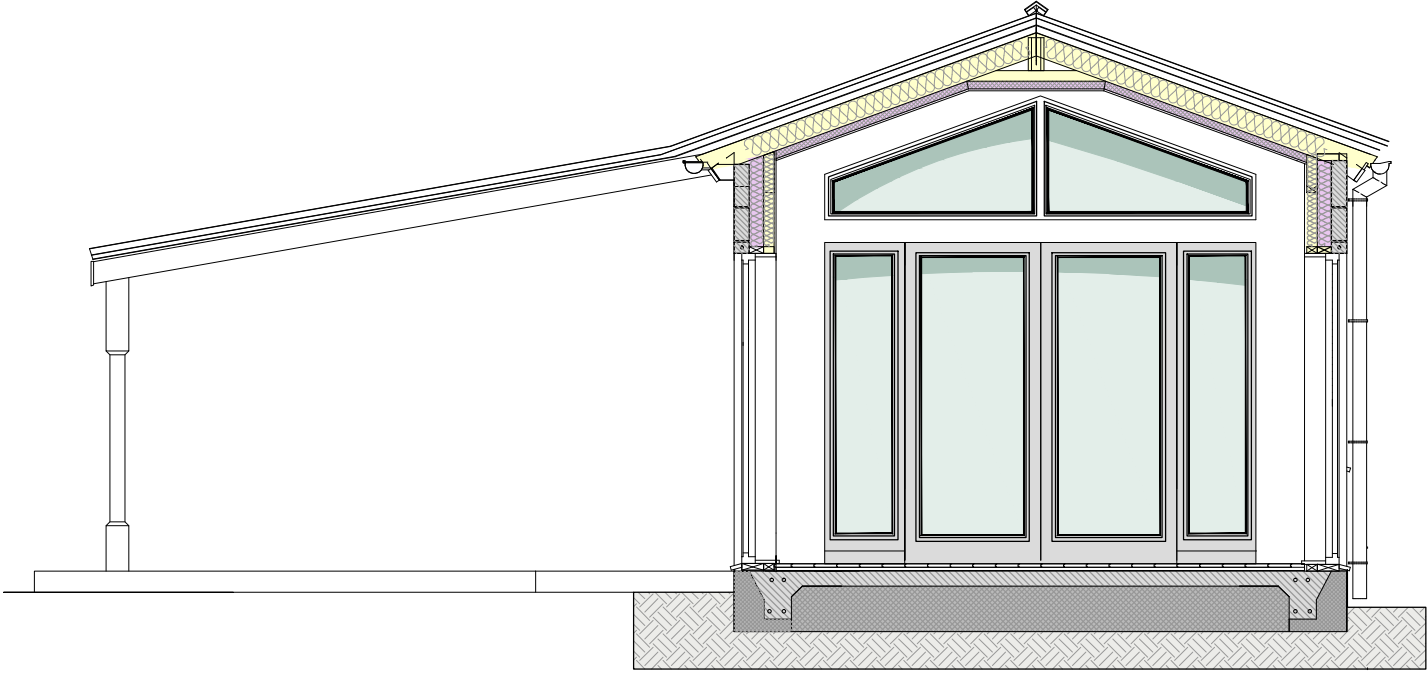


Section Through Cabin bedroom space
Scale 1-50

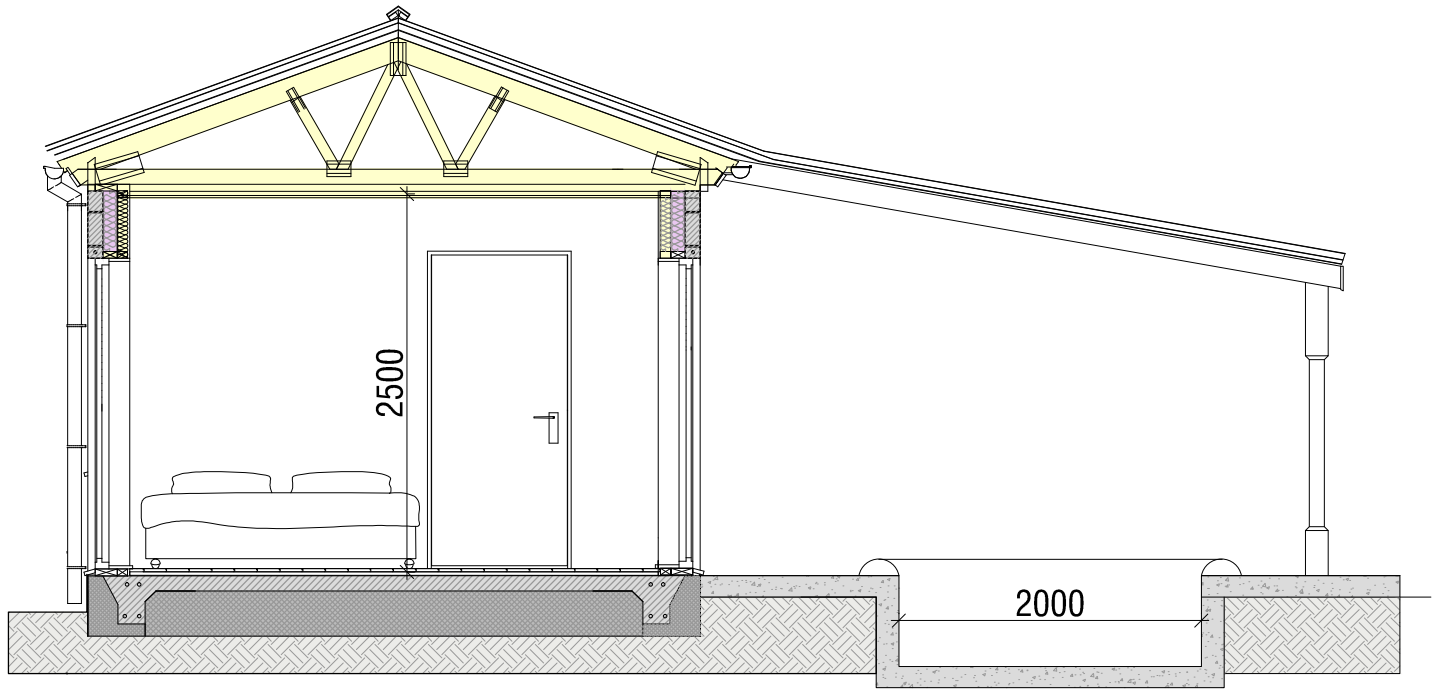

9350

4050

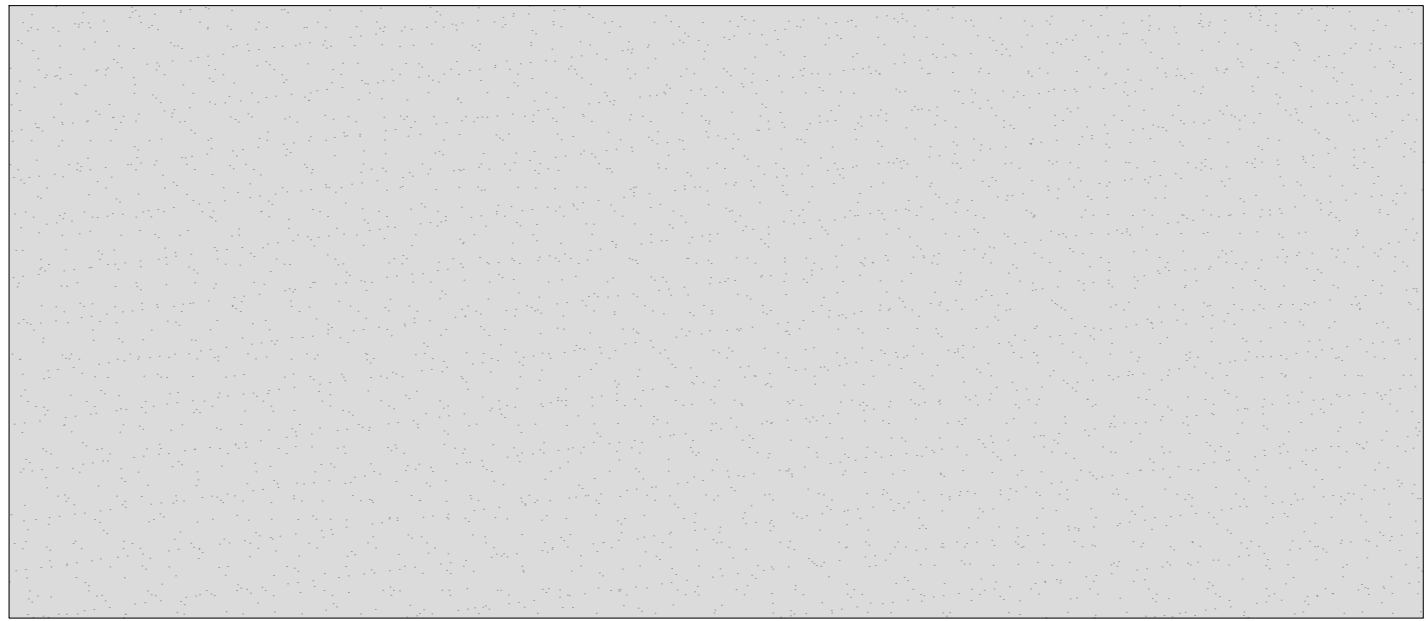

Dimensions of Slab Base
Scale 1-50