
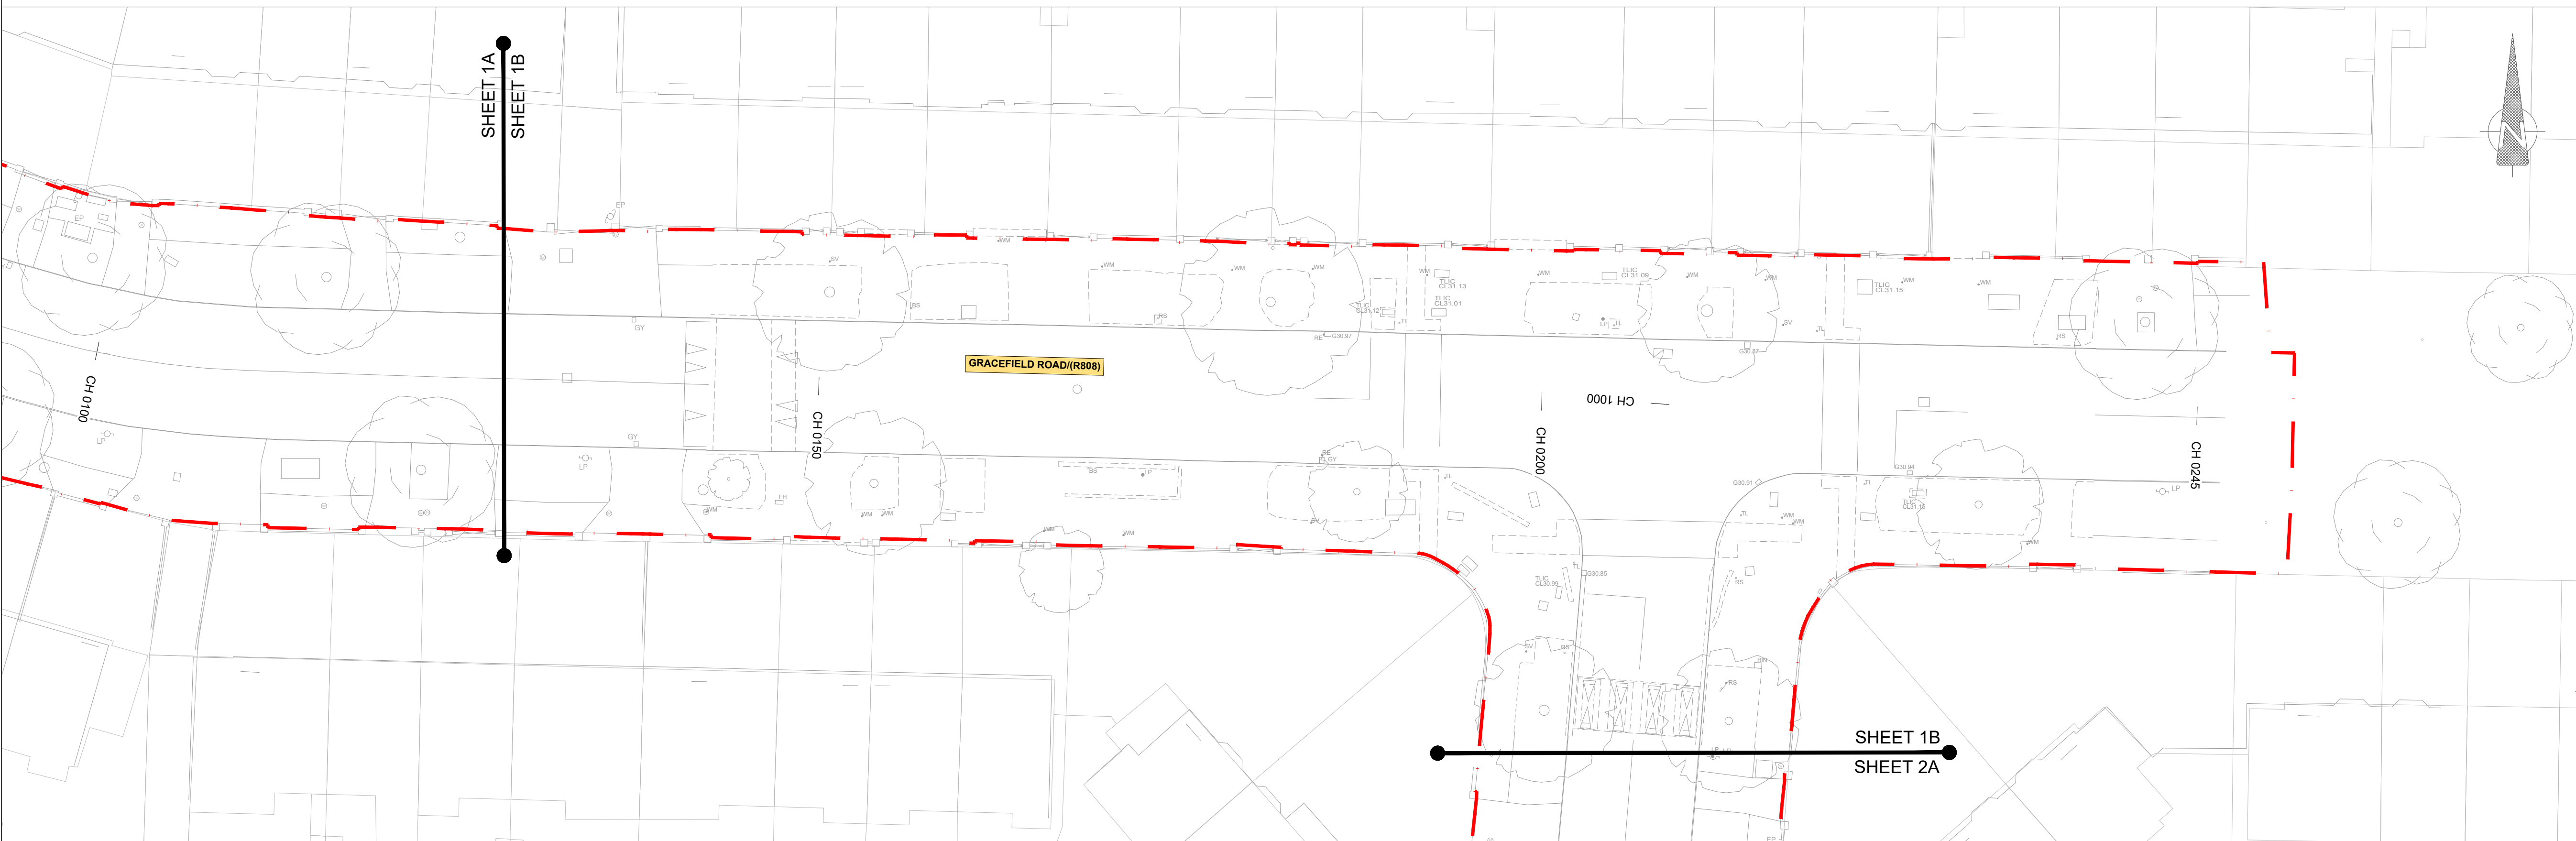


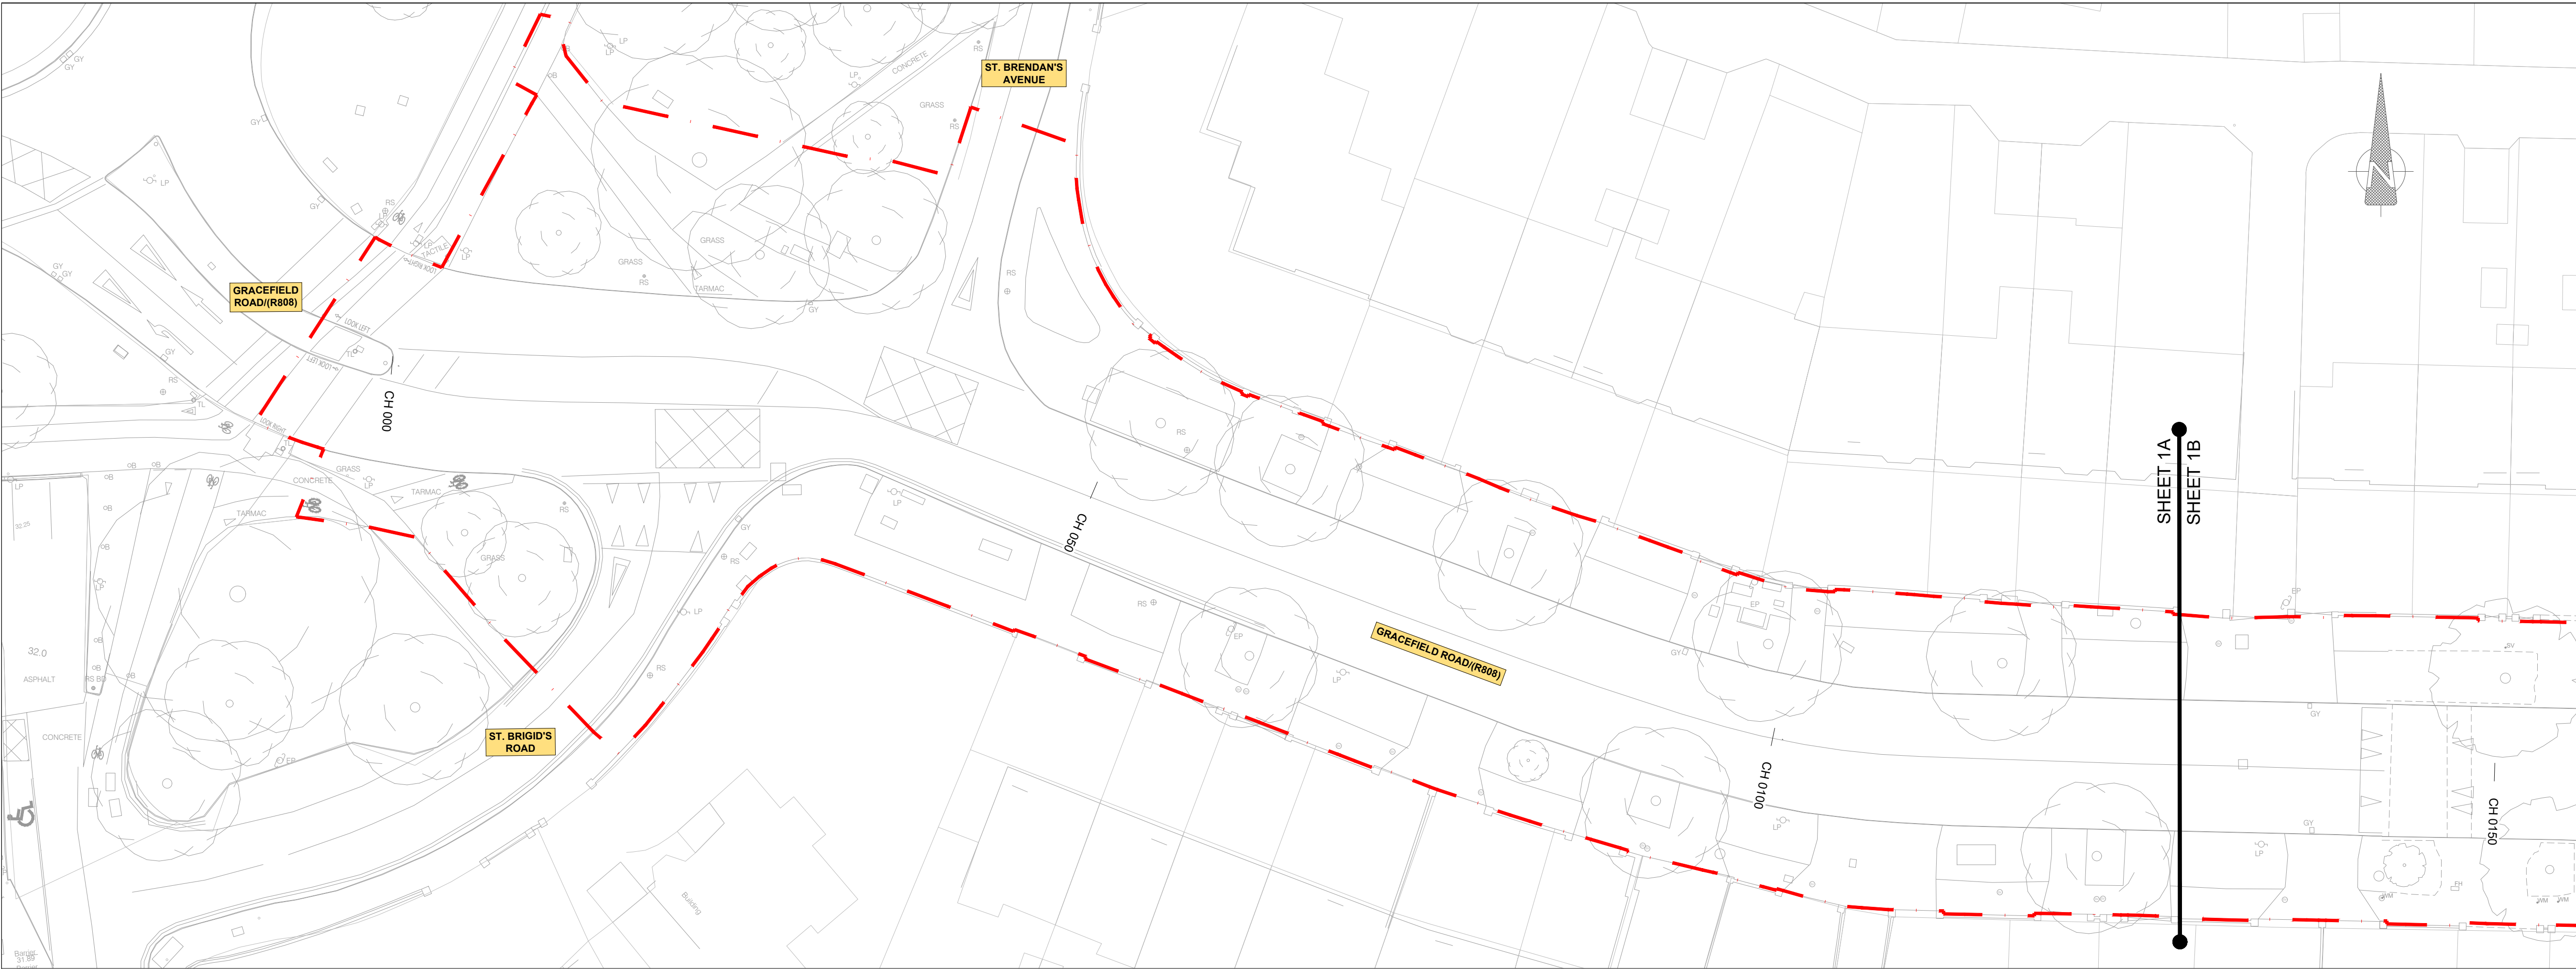

- NOTES :**
- A This Drawing is to be used for the design identified in the title box. Other information shown is to be considered indicative only. The drawing is to be read in conjunction with all other relevant design drawings.
- B OSi data used for plans are printed under © Ordnance Survey Ireland, Government of Ireland. All rights reserved. Copyright © Ordnance Survey Ireland. Licence number CYAL50379561

- LEGEND**
- LANDS MADE AVAILABLE BY THE EMPLOYER
- ESB NETWORKS**
- ESB 38kV SINGLE CIRCUIT
125mm TREFOIL - 5 WAY

- NOTES:**
1. THIS DESIGN DRAWING SERIES MUST BE READ IN CONJUNCTION WITH THE STANDARD DETAILS VOLUME, SERIES 1200.

SAFETY, HEALTH & ENVIRONMENTAL INFORMATION

Note: The Health and Safety information shown on these drawings shall be read in conjunction with the Hazard Elimination and Risk Reduction form. The above hazard/risk comprises significant site-specific risks only, which may be difficult to manage, unusual or not likely to be obvious to a contractor/operator/maintainer and is not a definitive list of all health & safety risks arising from the works.

OUTLINE SIGNIFICANT RISKS WHICH ARE OUTSIDE OF STANDARD PROCEDURES THAT MAY NOT BE IMMEDIATELY APPARENT TO DESIGNERS, CONTRACTORS OR OPERATORS

CONSTRUCTION

MAINTENANCE / CLEANING

OPERATING/USE

DECOMMISSIONING/DEMOLITION




AN ROINN COMHSHAOIL AGUS IOMPAIR.
ENVIRONMENT AND TRANSPORTATION DEPT.

An Oifig Cláir um Thaisteal Gníomhach
The Active Travel Programme Office

CIVIC OFFICES WOOD QUAY, DUBLIN 8. EMAIL: activetraveloffice@dublincity.ie

CHRISTOPHER MANZIRA
ACTING PROGRAMME DIRECTOR


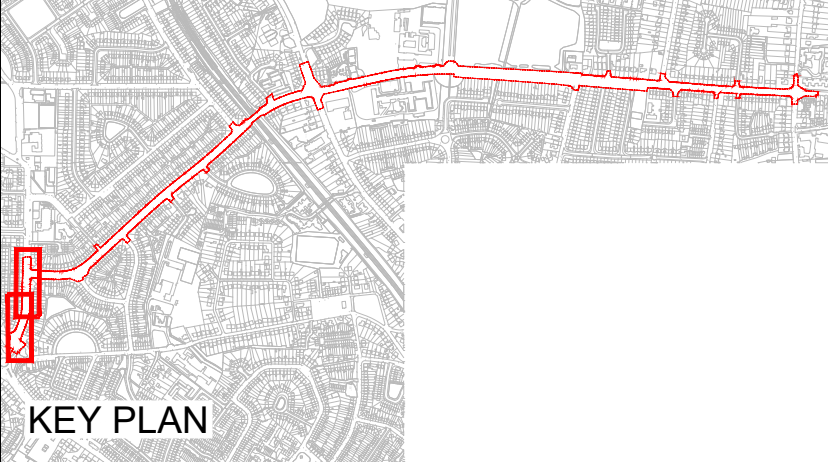


FINAL DRAFT
19/06/2026

Stage	Date	App'd
PRELIMINARY		
APPROVAL		
TENDER		
CONSTRUCTION		

Project Title COOLOCK TO CLONTARF ACTIVE TRAVEL SCHEME SECTION 2, GRACEFIELD ROAD TO VERNON AVENUE	
Drawing Title DETAILED DESIGN ESB SUPPLY CONNECTION	
Drawn : AC	Drawing No: DACT_2109b-JAC-UTL_UE-DR-UT-0001.dwg
Checked : KS	Job No: 210009b
Reviewed : DKar	Scale: 1:250 @ A1
Approved: DK	

Sheet : 1 of 9	Status: S0
Date: 2026-04-10	Rev: P01.1

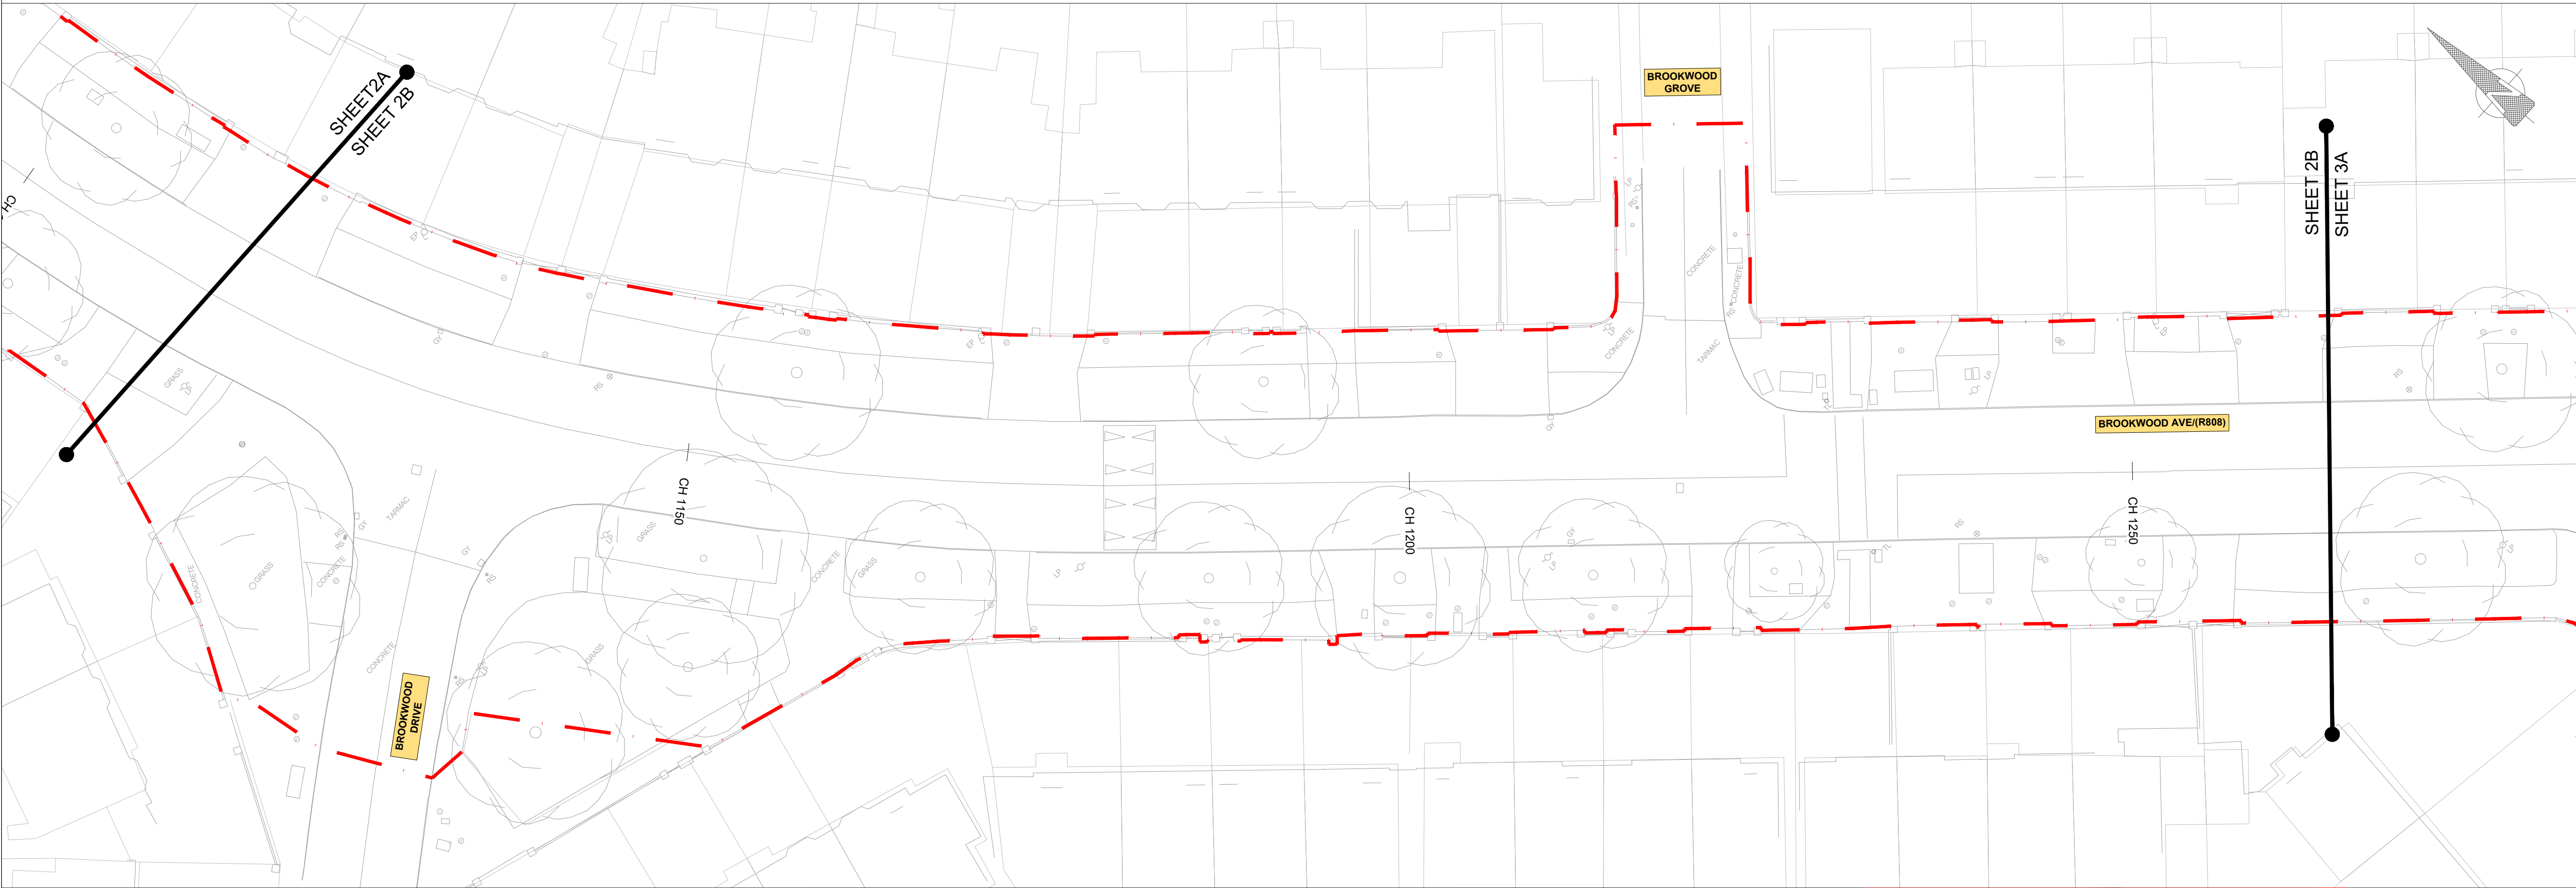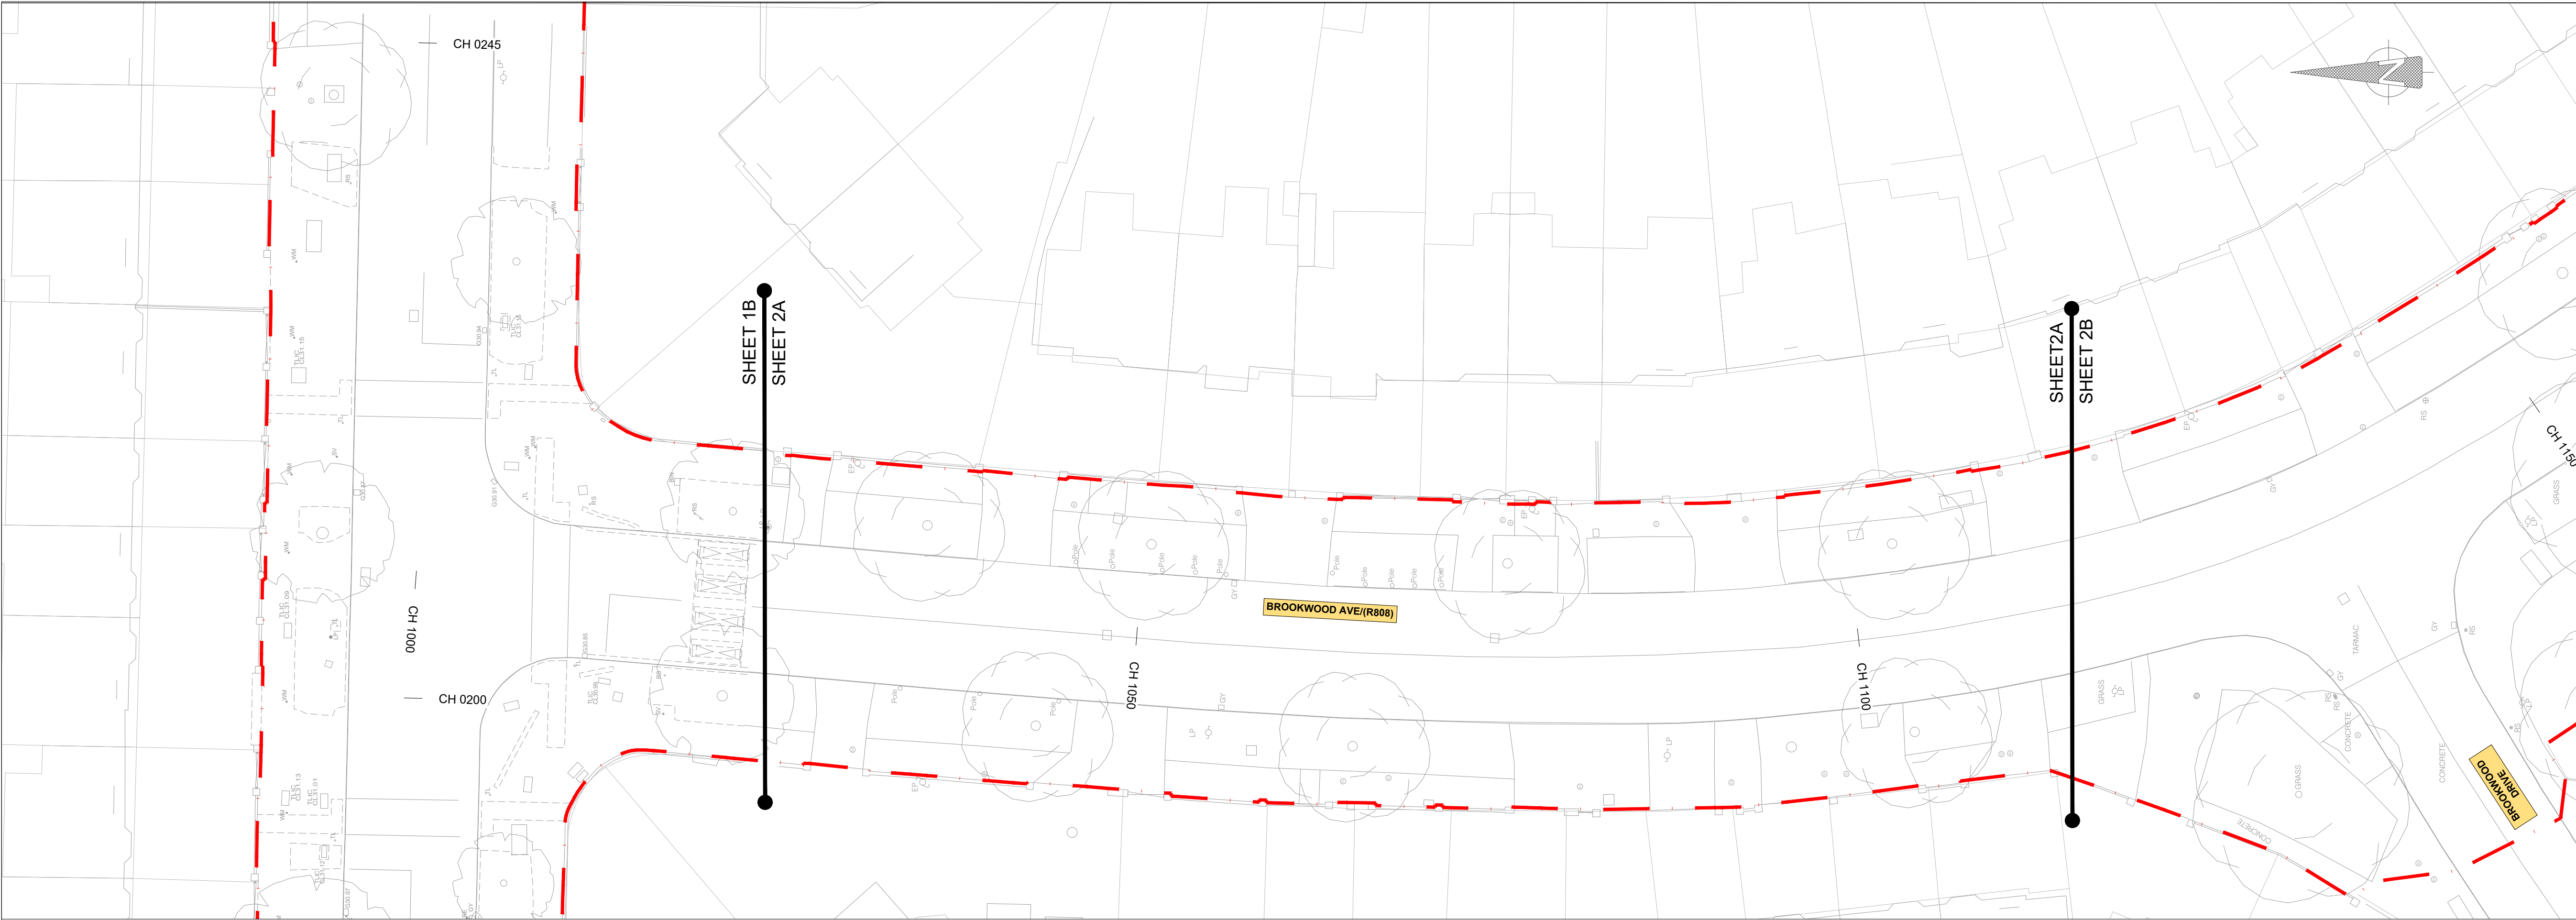

- NOTES :**
- A This Drawing is to be used for the design identified in the title box. Other information shown is to be considered indicative only. The drawing is to be read in conjunction with all other relevant design drawings.
- B OSi data used for plans are printed under © Ordnance Survey Ireland, Government of Ireland. All rights reserved. Copyright © Ordnance Survey Ireland. Licence number CYAL50379561

- LEGEND**
- LANDS MADE AVAILABLE BY THE EMPLOYER
- ESB NETWORKS**
- ESB 38kV SINGLE CIRCUIT
125mm TREFOIL - 5 WAY

- NOTES:**
1. THIS DESIGN DRAWING SERIES MUST BE READ IN CONJUNCTION WITH THE STANDARD DETAILS VOLUME, SERIES 1200.

SAFETY, HEALTH & ENVIRONMENTAL INFORMATION

Note: The Health and Safety information shown on these drawings shall be read in conjunction with the Hazard Elimination and Risk Reduction form. The above hazardous risks comprise significant site-specific risks only, which may be difficult to manage, unusual or not likely to be obvious to a contractor/operator/maintainer and is not a definitive list of all health & safety risks arising from the works.

OUTLINE SIGNIFICANT RISKS WHICH ARE OUTSIDE OF STANDARD PROCEDURES THAT MAY NOT BE IMMEDIATELY APPARENT TO DESIGNERS, CONTRACTORS OR OPERATORS

CONSTRUCTION

MAINTENANCE / CLEANING

OPERATING/USE

DECOMMISSIONING/DEMOLITION




AN ROINN COMHSHAOIL AGUS IOIMPAIR.
ENVIRONMENT AND TRANSPORTATION DEPT.

Jacobs

AN OÍFIG CLÁIR UM THAISTEAL GNÍOMHACH
The Active Travel Programme Office

CIVIC OFFICES WOOD QUAY, DUBLIN 8. EMAIL: activetraveloffice@dublincity.ie


CHRISTOPHER MANZIRA
ACTING PROGRAMME DIRECTOR

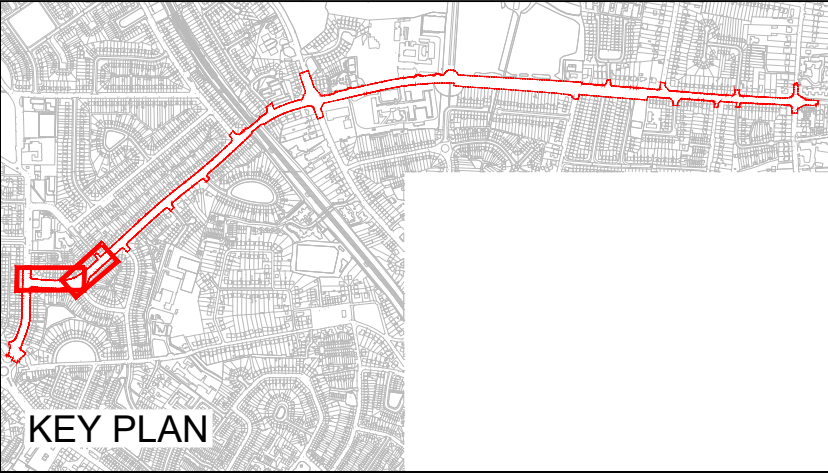

FINAL DRAFT
19/06/2026

Stage	Date	App'd
PRELIMINARY		
APPROVAL		
TENDER		
CONSTRUCTION		

Project Title		Drawing Title	
COOLOCK TO CLONTARF ACTIVE TRAVEL SCHEME SECTION 2, GRACEFIELD ROAD TO VERNON AVENUE		DETAILED DESIGN ESB SUPPLY CONNECTION	
Drawn : AC	Drawing No: DACT_2109b-JAC-UTL_UE-DR-UT-0001.dwg	Sheet : 2 of 9	Status: S0
Checked : KS	Job No: 210009b	Date: 2026-04-10	Rev: P01.1
Reviewed : DKar	Scale: 1:250 @ A1		
Approved: DK			

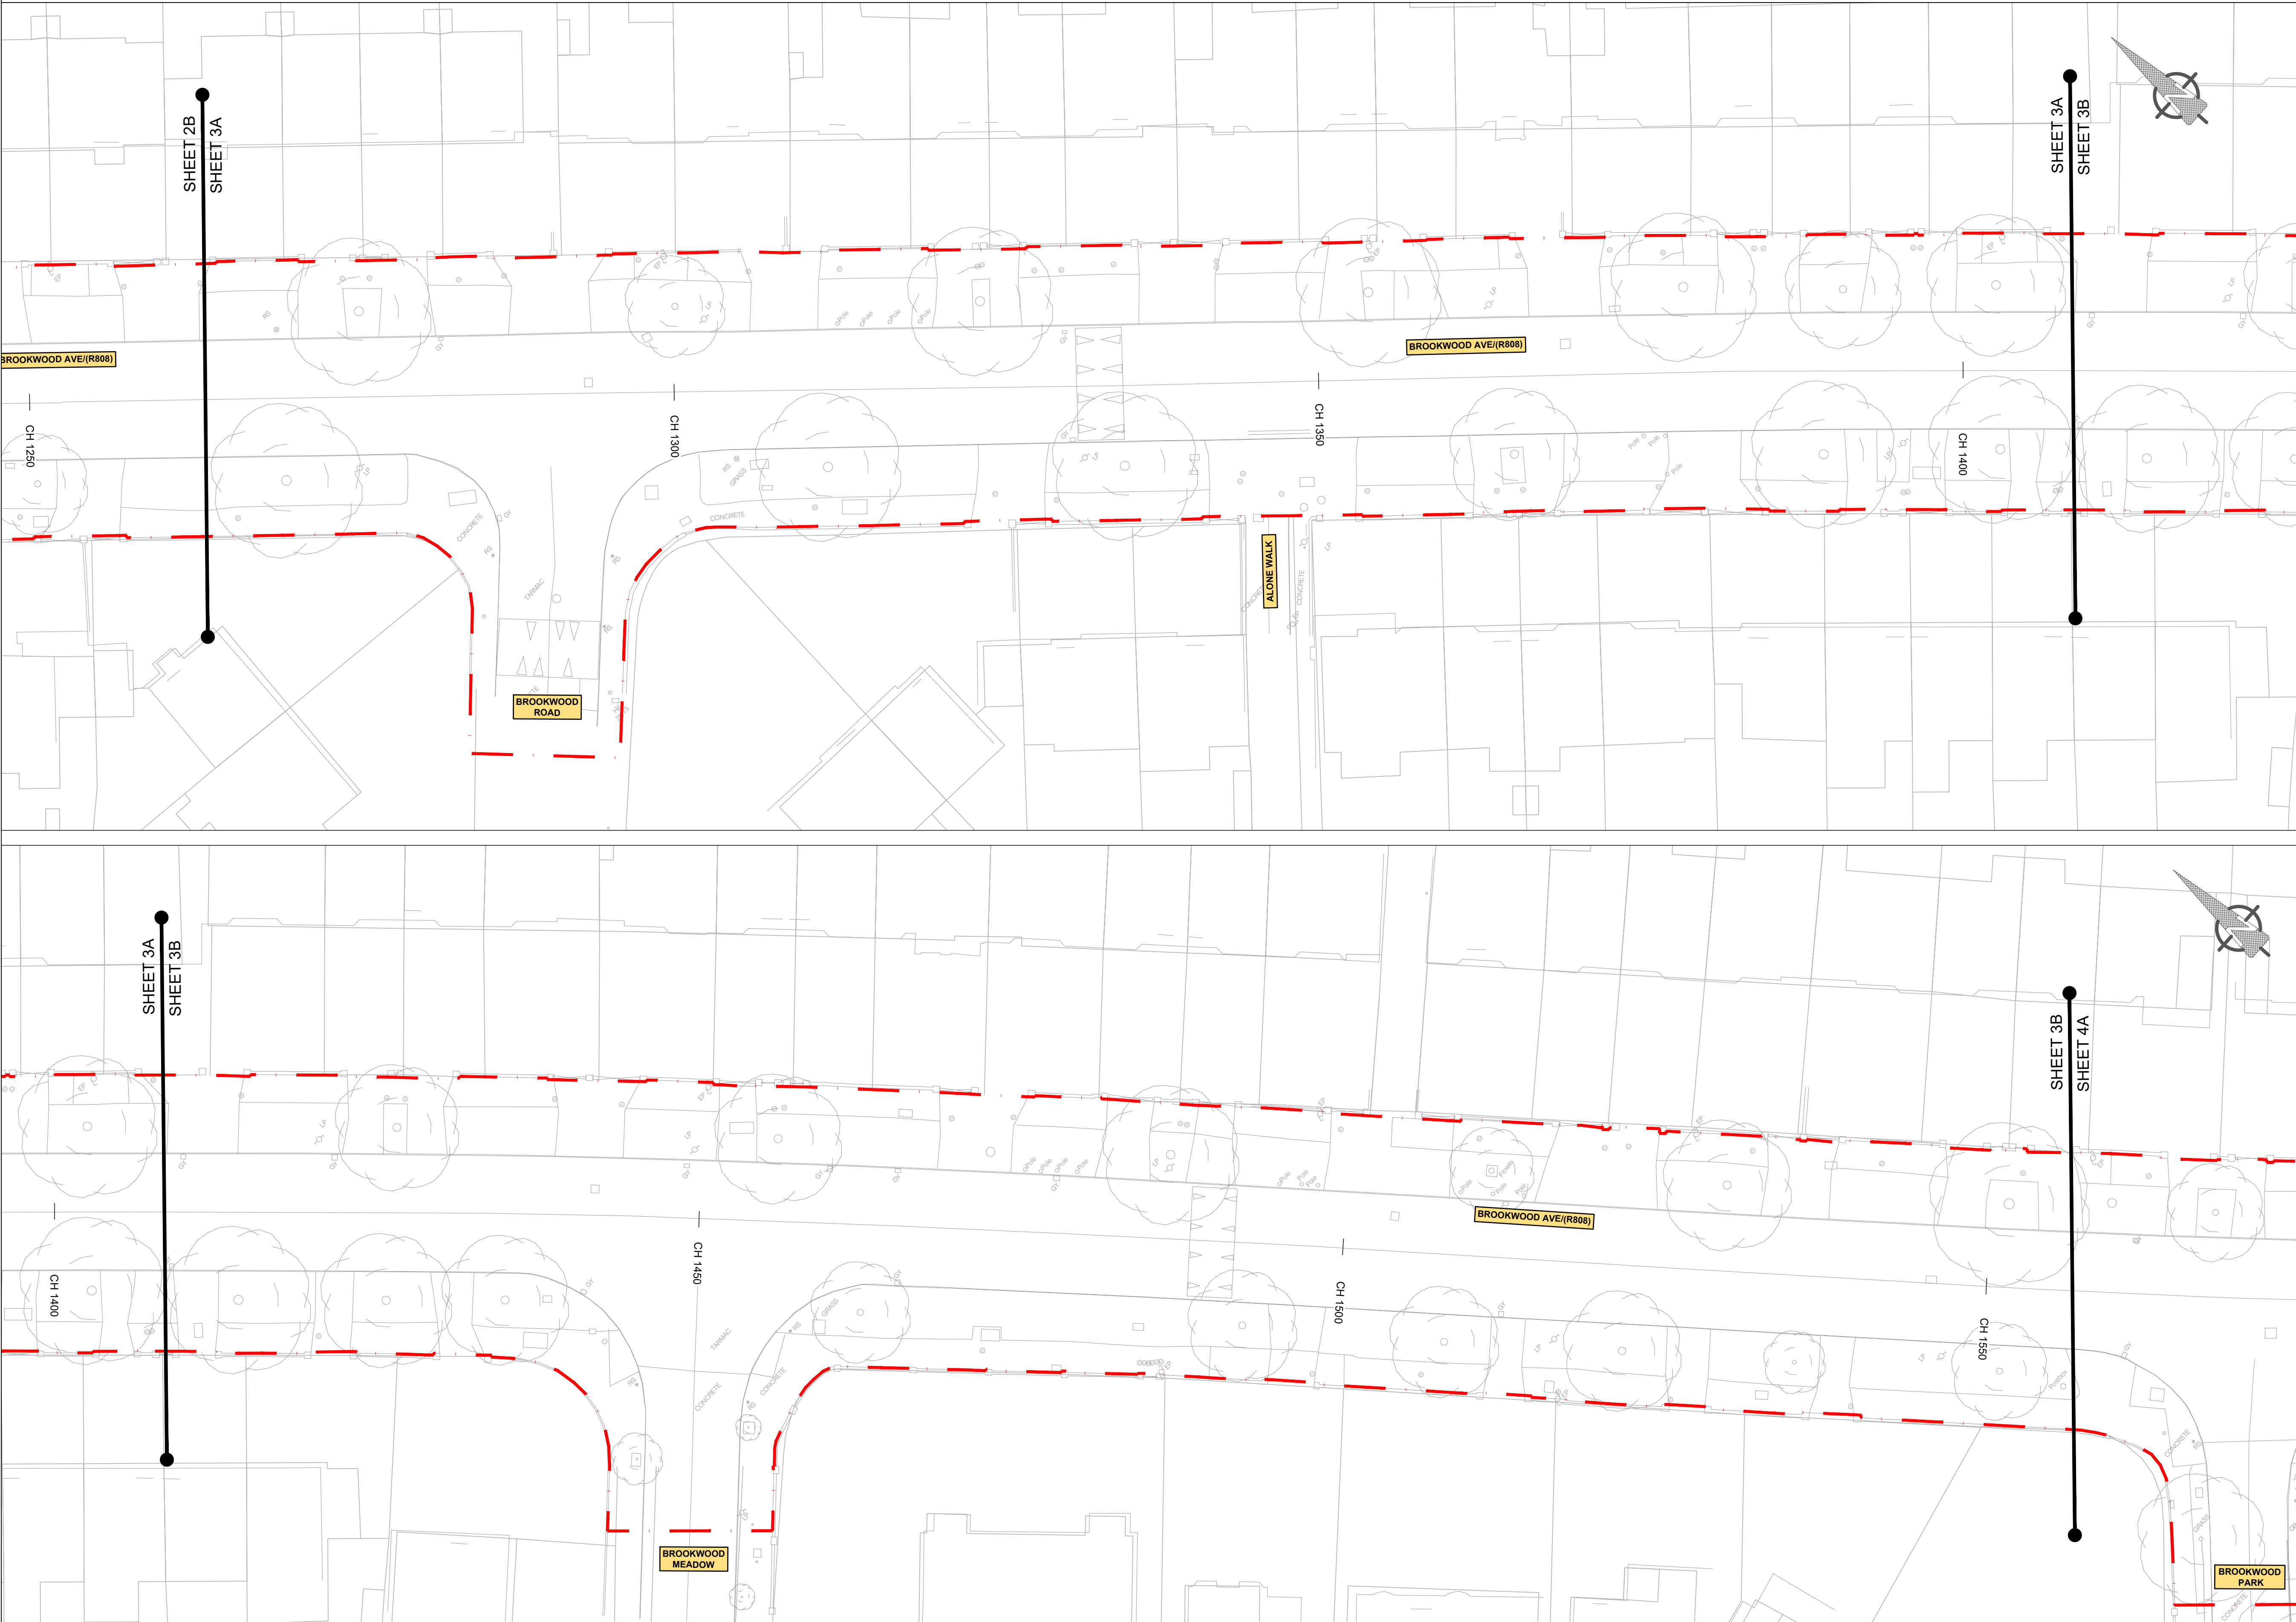

- NOTES :**
- A This Drawing is to be used for the design identified in the title box. Other information shown is to be considered indicative only. The drawing is to be read in conjunction with all other relevant design drawings.
- B OSi data used for plans are printed under © Ordnance Survey Ireland, Government of Ireland. All rights reserved. Copyright © Ordnance Survey Ireland. Licence number CYAL50379561

- LEGEND**
- LANDS MADE AVAILABLE BY THE EMPLOYER
- ESB NETWORKS**
- ESB 38kV SINGLE CIRCUIT
125mm TREFOIL - 5 WAY

- NOTES:**
1. THIS DESIGN DRAWING SERIES MUST BE READ IN CONJUNCTION WITH THE STANDARD DETAILS VOLUME, SERIES 1200.

SAFETY, HEALTH & ENVIRONMENTAL INFORMATION

Note: The Health and Safety information shown on these drawings shall be read in conjunction with the Hazard Elimination and Risk Reduction form. The above hazard risks comprise significant site-specific risks only, which may be difficult to manage, unusual or not likely to be obvious to a contractor/operator/maintainer and is not a definitive list of all health & safety risks arising from the works.

OUTLINE SIGNIFICANT RISKS WHICH ARE OUTSIDE OF STANDARD PROCEDURES THAT MAY NOT BE IMMEDIATELY APPARENT TO DESIGNERS, CONTRACTORS OR OPERATORS

CONSTRUCTION

MAINTENANCE / CLEANING

OPERATING/USE

DECOMMISSIONING/DEMOLITION




AN ROINN COMHSHAOIL AGUS IOMPAIR.
ENVIRONMENT AND TRANSPORTATION DEPT.

An Oifig Cláir um Thaisteal Gníomhach
The Active Travel Programme Office

CIVIC OFFICES WOOD QUAY, DUBLIN 8. EMAIL: activetraveloffice@dublincity.ie

CHRISTOPHER MANZIRA
ACTING PROGRAMME DIRECTOR

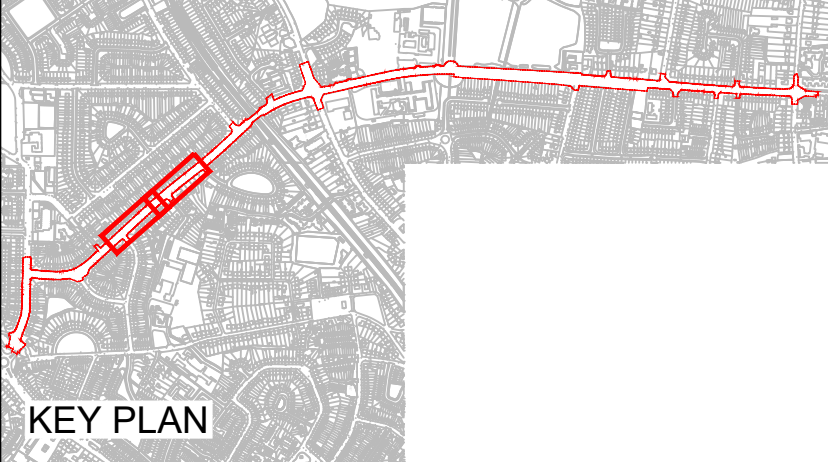

FINAL DRAFT



19/06/2026

Stage	Date	App'd
PRELIMINARY		
APPROVAL		
TENDER		
CONSTRUCTION		

Project Title
COOLLOCK TO CLONTARF ACTIVE TRAVEL SCHEME
SECTION 2, GRACEFIELD ROAD TO VERNON AVENUE

Drawing Title
DETAILED DESIGN
ESB SUPPLY CONNECTION

Drawn : AC	Drawing No: DACT_2109b-JAC-UTL_UE-DR-UT-0001.dwg	Sheet : 3 of 9	Status: S0
Checked : KS	Job No: 210009b	Date: 2026-04-10	Rev: P01.1
Reviewed : DKar	Scale: 1:250 @ A1		
Approved: DK			

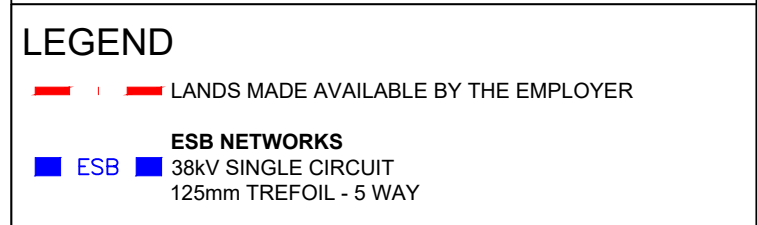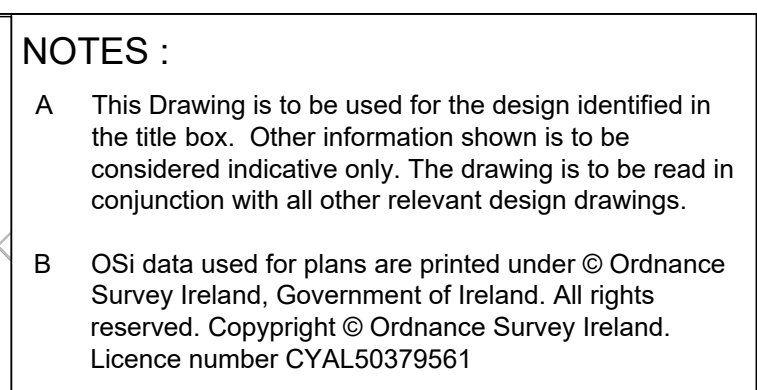

NOTES:

1. THIS DESIGN DRAWING SERIES MUST BE READ IN CONJUNCTION WITH THE STANDARD DETAILS VOLUME, SERIES 1200.

SAFETY, HEALTH & ENVIRONMENTAL INFORMATION

OUTLINE SIGNIFICANT RISKS WHICH ARE OUTSIDE OF STANDARD PROCEDURES THAT MAY NOT BE IMMEDIATELY APPARENT TO DESIGNERS, CONTRACTORS OR OPERATORS
CONSTRUCTION

MAINTENANCE / CLEANING

OPERATING/USE

DECOMMISSIONING/DEMOLITION




Stage	Date	App
PRELIMINARY		
APPROVAL		
TENDER		
CONSTRUCTION		

Project Title
COOLOCK TO CLONTARF ACTIVE TRAVEL SCHEME
SECTION 2, GRACEFIELD ROAD TO VERNON AVENUE

Drawing Title	DETAILED DESIGN ESB SUPPLY CONNECTION
---------------	---

Drawn : AC	Drawing No: DACT_2109b-JAC-UTL_UE-DR-UT-0001.dwg	Sheet : 4 of 9	Status: S0
Checked : KS	Job No: 210009b	Date: 2026-04-10	Rev: P01.1
Reviewed : DKar	Scale: 1:250 @ A1		
Approved: DK			

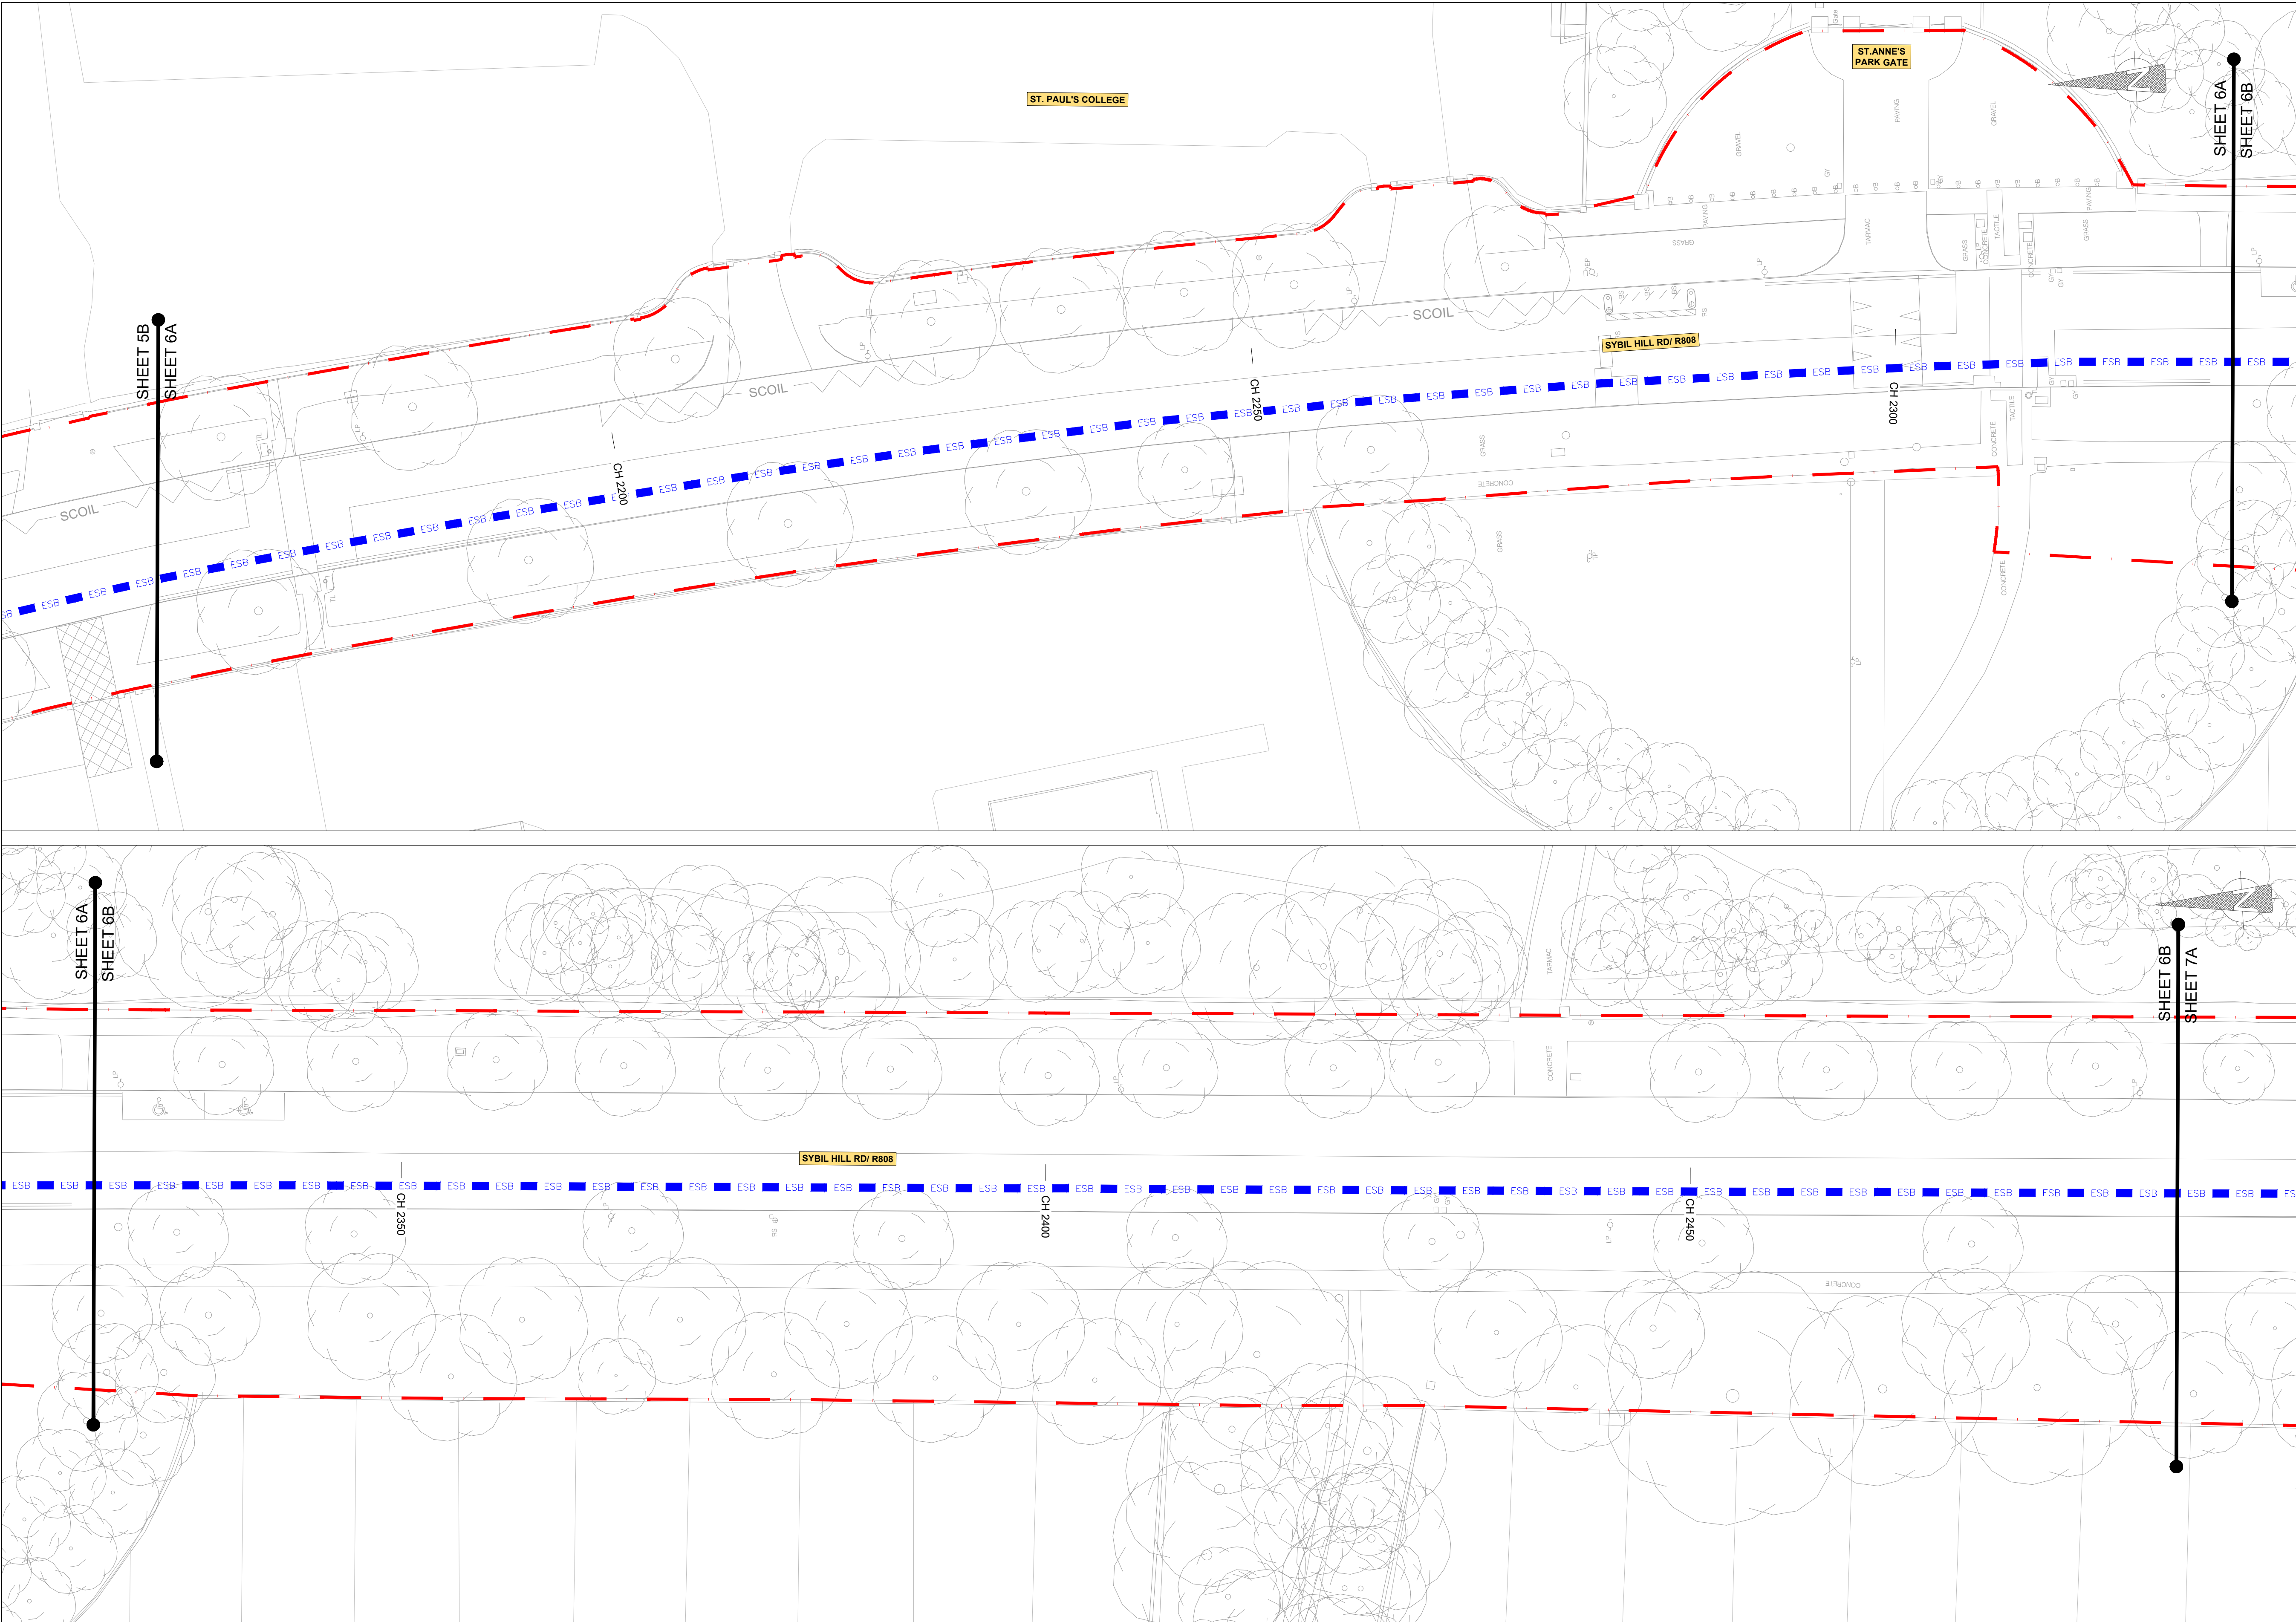

- NOTES :**
- A This Drawing is to be used for the design identified in the title box. Other information shown is to be considered indicative only. The drawing is to be read in conjunction with all other relevant design drawings.
 - B OSi data used for plans are printed under © Ordnance Survey Ireland, Government of Ireland. All rights reserved. Copyright © Ordnance Survey Ireland. Licence number CYAL50379561

- LEGEND**
- LANDS MADE AVAILABLE BY THE EMPLOYER
 - ESB NETWORKS
 - 38kV SINGLE CIRCUIT
 - 125mm TREFOIL - 5 WAY

- NOTES:**
- THIS DESIGN DRAWING SERIES MUST BE READ IN CONJUNCTION WITH THE STANDARD DETAILS VOLUME, SERIES 1200.

SAFETY, HEALTH & ENVIRONMENTAL INFORMATION

Note: The Health and Safety information shown on these drawings shall be read in conjunction with the Hazard Elimination and Risk Reduction form. The above hazard/risk comprises significant site-specific risks only, which may be difficult to manage, unusual or not likely to be obvious to a contractor/operator/maintainer and is not a definitive list of all health & safety risks arising from the works.

OUTLINE SIGNIFICANT RISKS WHICH ARE OUTSIDE OF STANDARD PROCEDURES THAT MAY NOT BE IMMEDIATELY APPARENT TO DESIGNERS, CONTRACTORS OR OPERATORS

CONSTRUCTION

MAINTENANCE / CLEANING

OPERATING/USE

DECOMMISSIONING/DEMOLITION




AN ROINN COMHSHAOIL AGUS IOMPAIR.
ENVIRONMENT AND TRANSPORTATION DEPT.

An Oifig Cláir um Thaisteal Gníomhach
The Active Travel Programme Office

CIVIC OFFICES WOOD QUAY, DUBLIN 8. EMAIL: activetraveloffice@dublincity.ie

CHRISTOPHER MANZIRA
ACTING PROGRAMME DIRECTOR

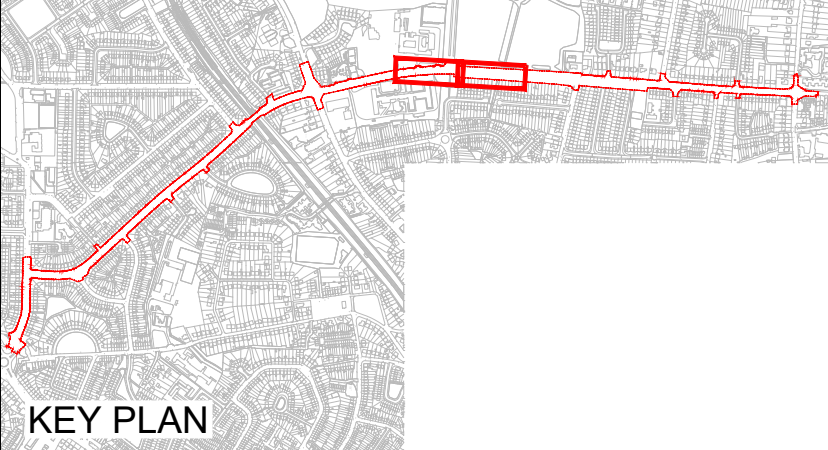


FINAL DRAFT
19/06/2026

Stage	Date	App'd
PRELIMINARY		
APPROVAL		
TENDER		
CONSTRUCTION		

Project Title COOLLOCK TO CLONTARF ACTIVE TRAVEL SCHEME SECTION 2, GRACEFIELD ROAD TO VERNON AVENUE	
Drawing Title DETAILED DESIGN ESB SUPPLY CONNECTION	
Drawn : AC	Drawing No: DACT_2109b-JAC-UTL_UE-DR-UT-0001.dwg
Checked : KS	Job No: 210009b
Reviewed : DKar	Scale: 1:250 @ A1
Approved: DK	

Sheet : 6 of 9	Status: S0
Date: 2026-04-10	Rev: P01.1

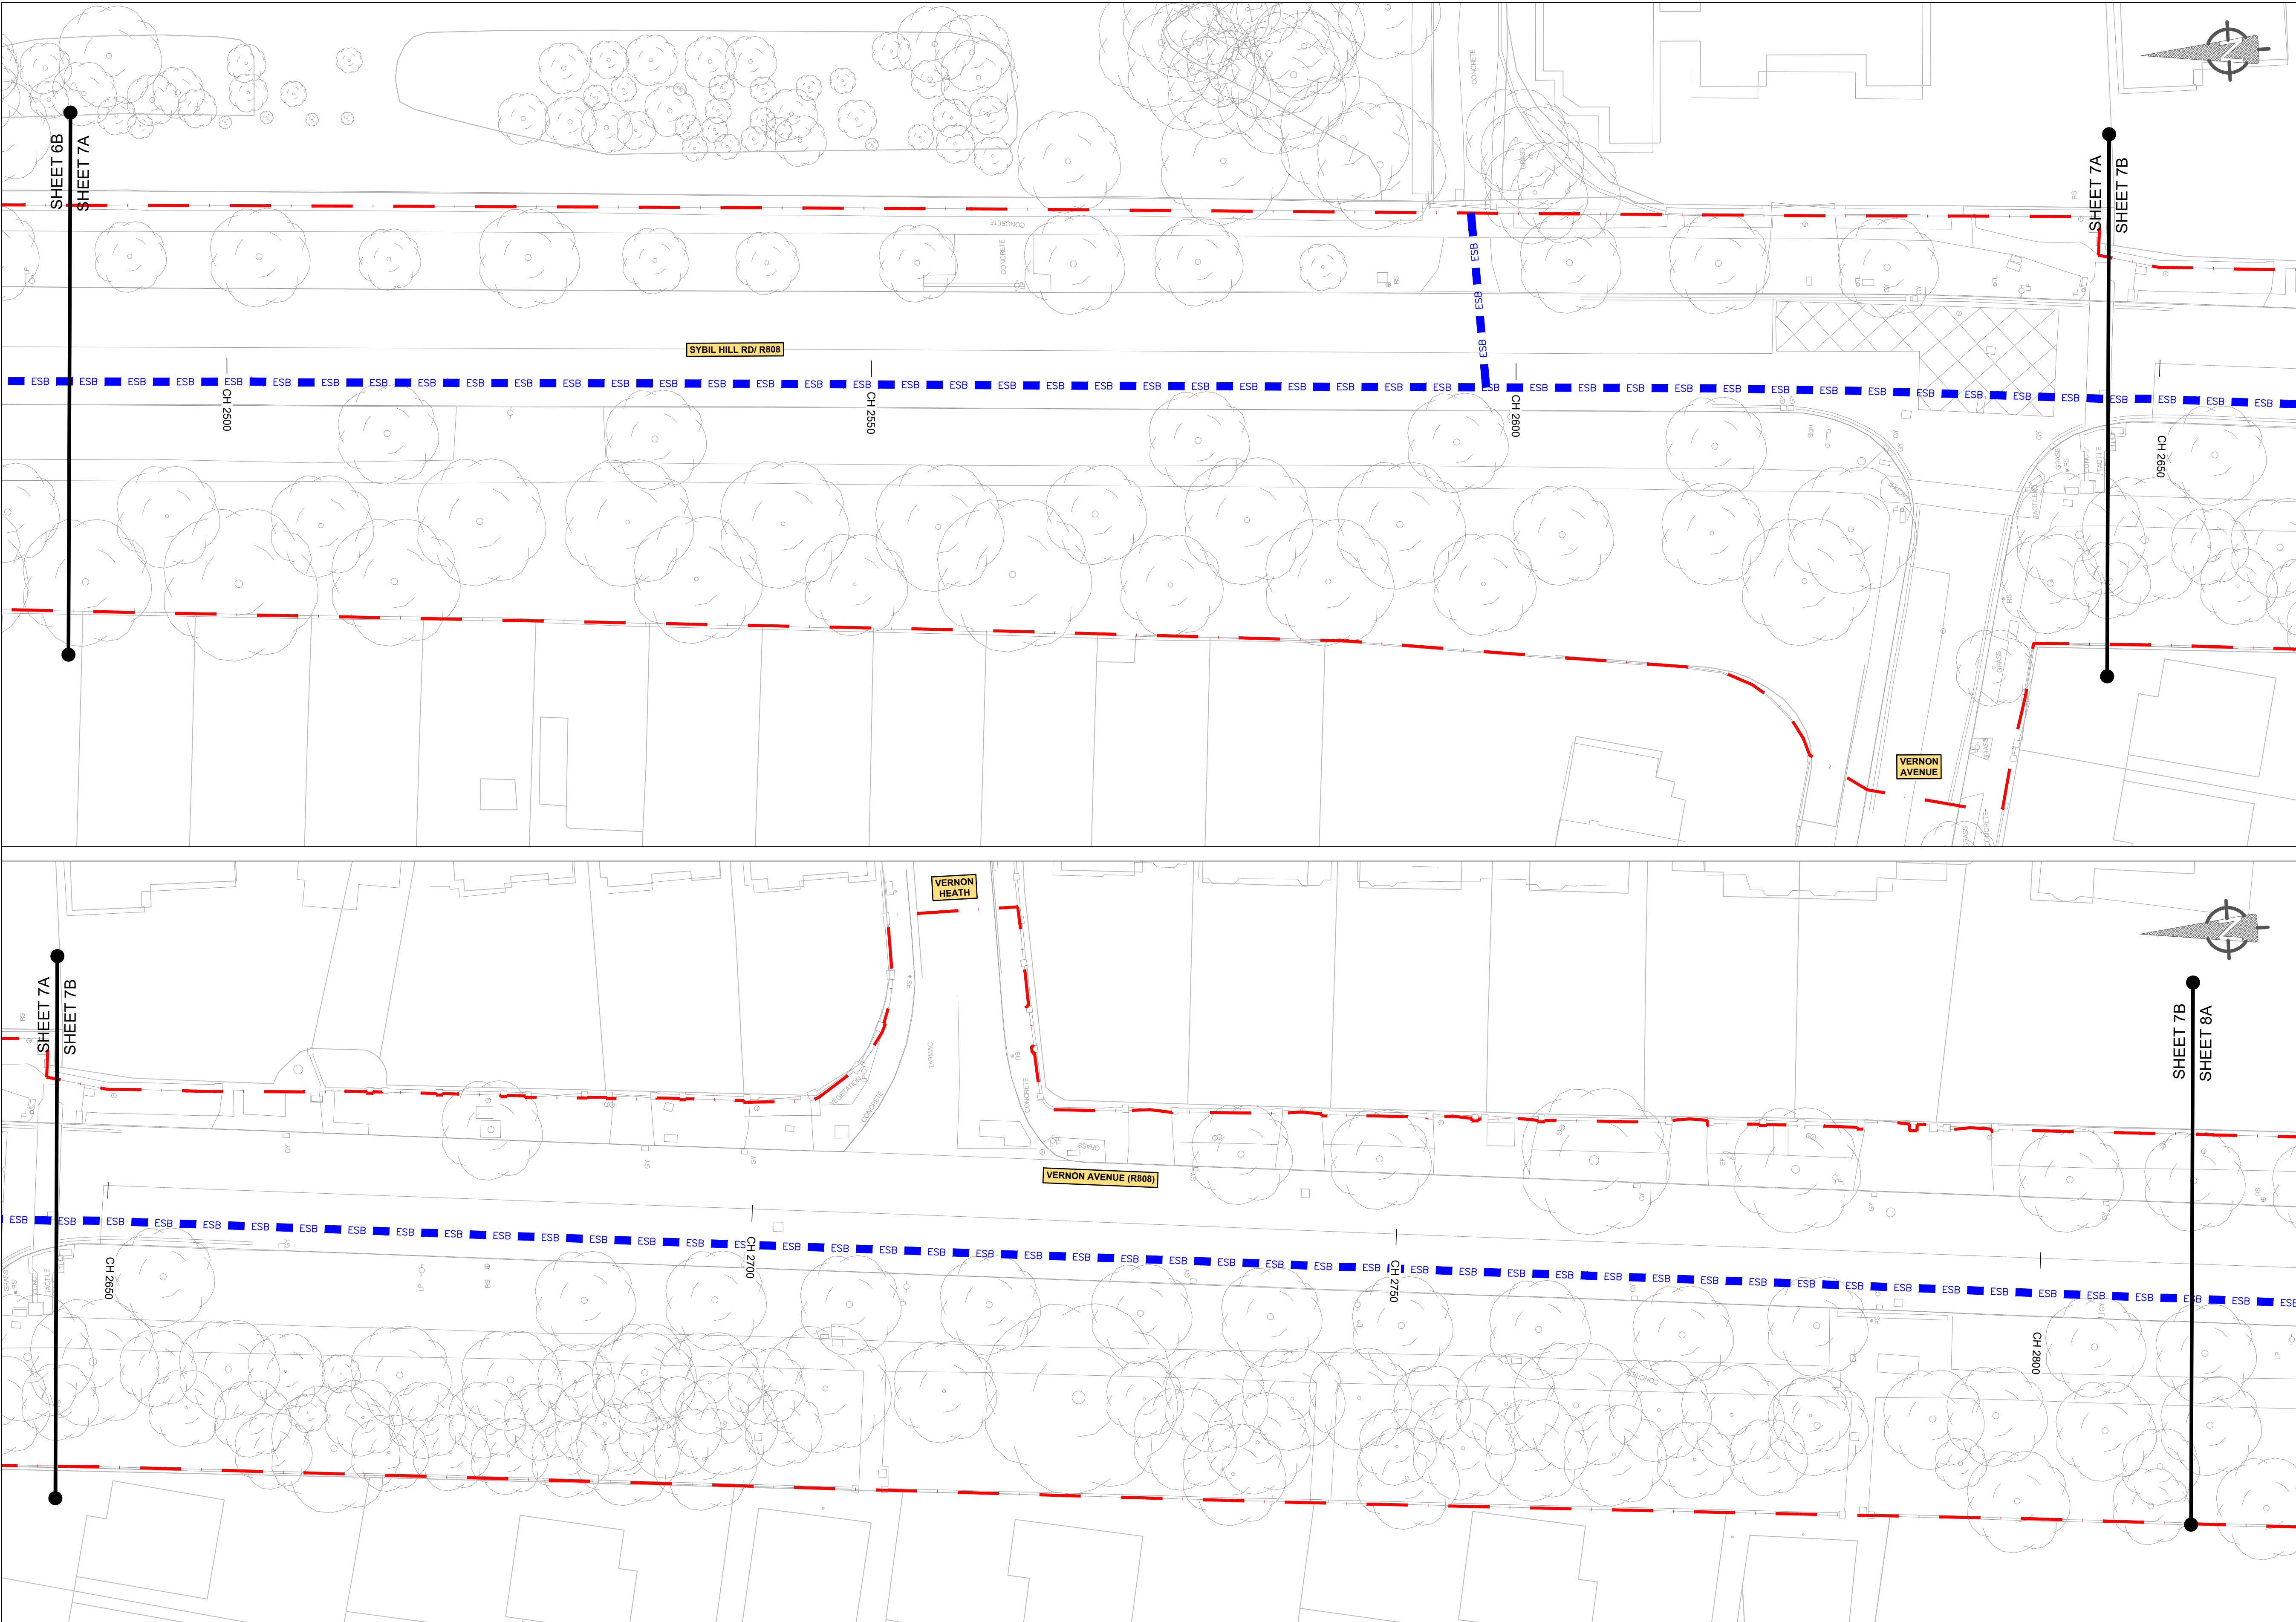

- NOTES :
- A This Drawing is to be used for the design identified in the title box. Other information shown is to be considered indicative only. The drawing is to be read in conjunction with all other relevant design drawings.
- B OSi data used for plans are printed under © Ordnance Survey Ireland, Government of Ireland. All rights reserved. Copyright © Ordnance Survey Ireland. Licence number CYAL50379561

- LEGEND
- LANDS MADE AVAILABLE BY THE EMPLOYER
- ESB NETWORKS
- ESB 38kV SINGLE CIRCUIT
- 125mm TREFOIL - 5 WAY

- NOTES:
1. THIS DESIGN DRAWING SERIES MUST BE READ IN CONJUNCTION WITH THE STANDARD DETAILS VOLUME, SERIES 1200.

SAFETY, HEALTH & ENVIRONMENTAL INFORMATION

Note: The Health and Safety information shown on these drawings shall be read in conjunction with the Hazard Elimination and Risk Reduction form. The above hazards/risks comprise significant site-specific risks only, which may be difficult to manage, unusual or not likely to be obvious to a contractor/operator/maintainer and is not a definitive list of all health & safety risks arising from the works.

OUTLINE SIGNIFICANT RISKS WHICH ARE OUTSIDE OF STANDARD PROCEDURES THAT MAY NOT BE IMMEDIATELY APPARENT TO DESIGNERS, CONTRACTORS OR OPERATORS

CONSTRUCTION

MAINTENANCE / CLEANING

OPERATING/USE

DECOMMISSIONING/DEMOLITION




AN ROINN COMHSHAOIL AGUS IOMPAIR.
ENVIRONMENT AND TRANSPORTATION DEPT.

An Oifig Cláir um Thaisteal Gníomhach
The Active Travel Programme Office

CIVIC OFFICES WOOD QUAY, DUBLIN 8. EMAIL: activetraveloffice@dublincity.ie

CHRISTOPHER MANZIRA
ACTING PROGRAMME DIRECTOR

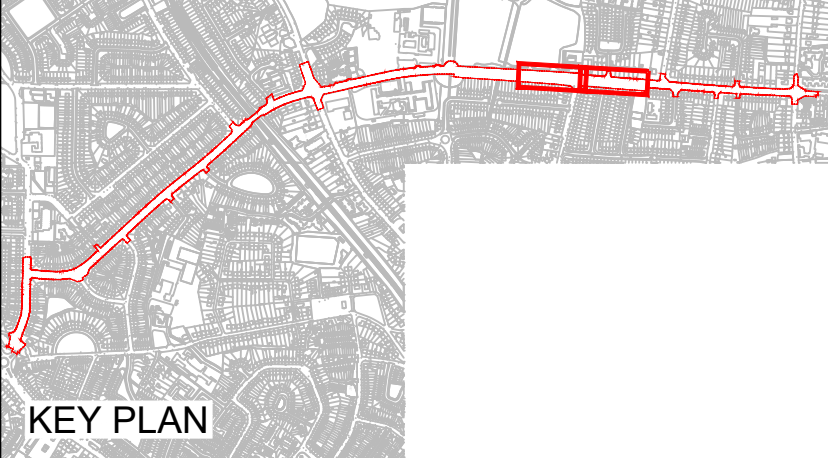



FINAL DRAFT
19/06/2026

Stage	Date	App'd
PRELIMINARY		
APPROVAL		
TENDER		
CONSTRUCTION		

Project Title
COOLLOCK TO CLONTARF ACTIVE TRAVEL SCHEME
SECTION 2, GRACEFIELD ROAD TO VERNON AVENUE

Drawing Title
DETAILED DESIGN
ESB SUPPLY CONNECTION

Drawn : AC	Drawing No: DACT_2109b-JAC-UTL_UE-DR-UT-0001.dwg	Sheet : 7 of 9	Status: S0
Checked : KS	Job No: 210009b	Date: 2026-04-10	Rev: P01.1
Reviewed : DKar	Scale: 1:250 @ A1		
Approved: DK			

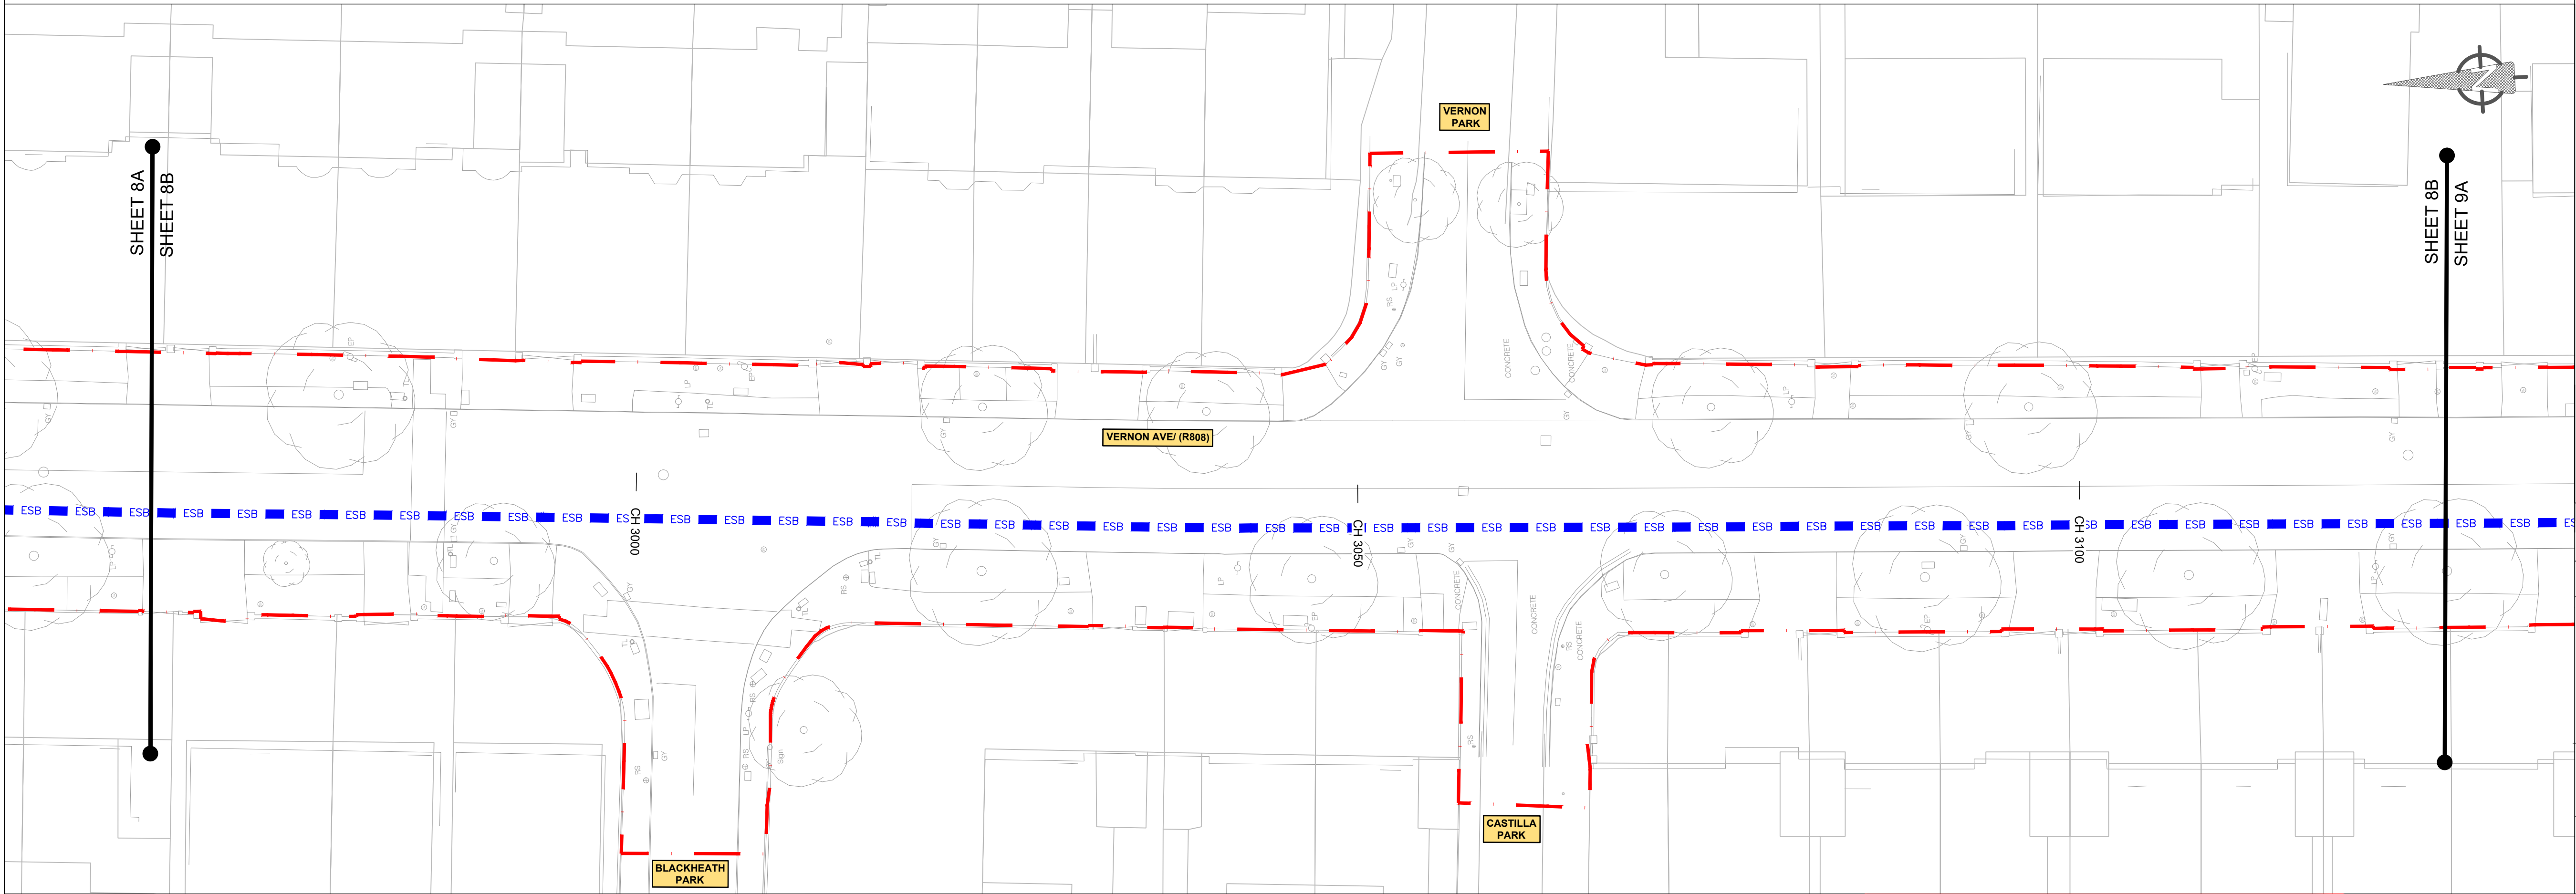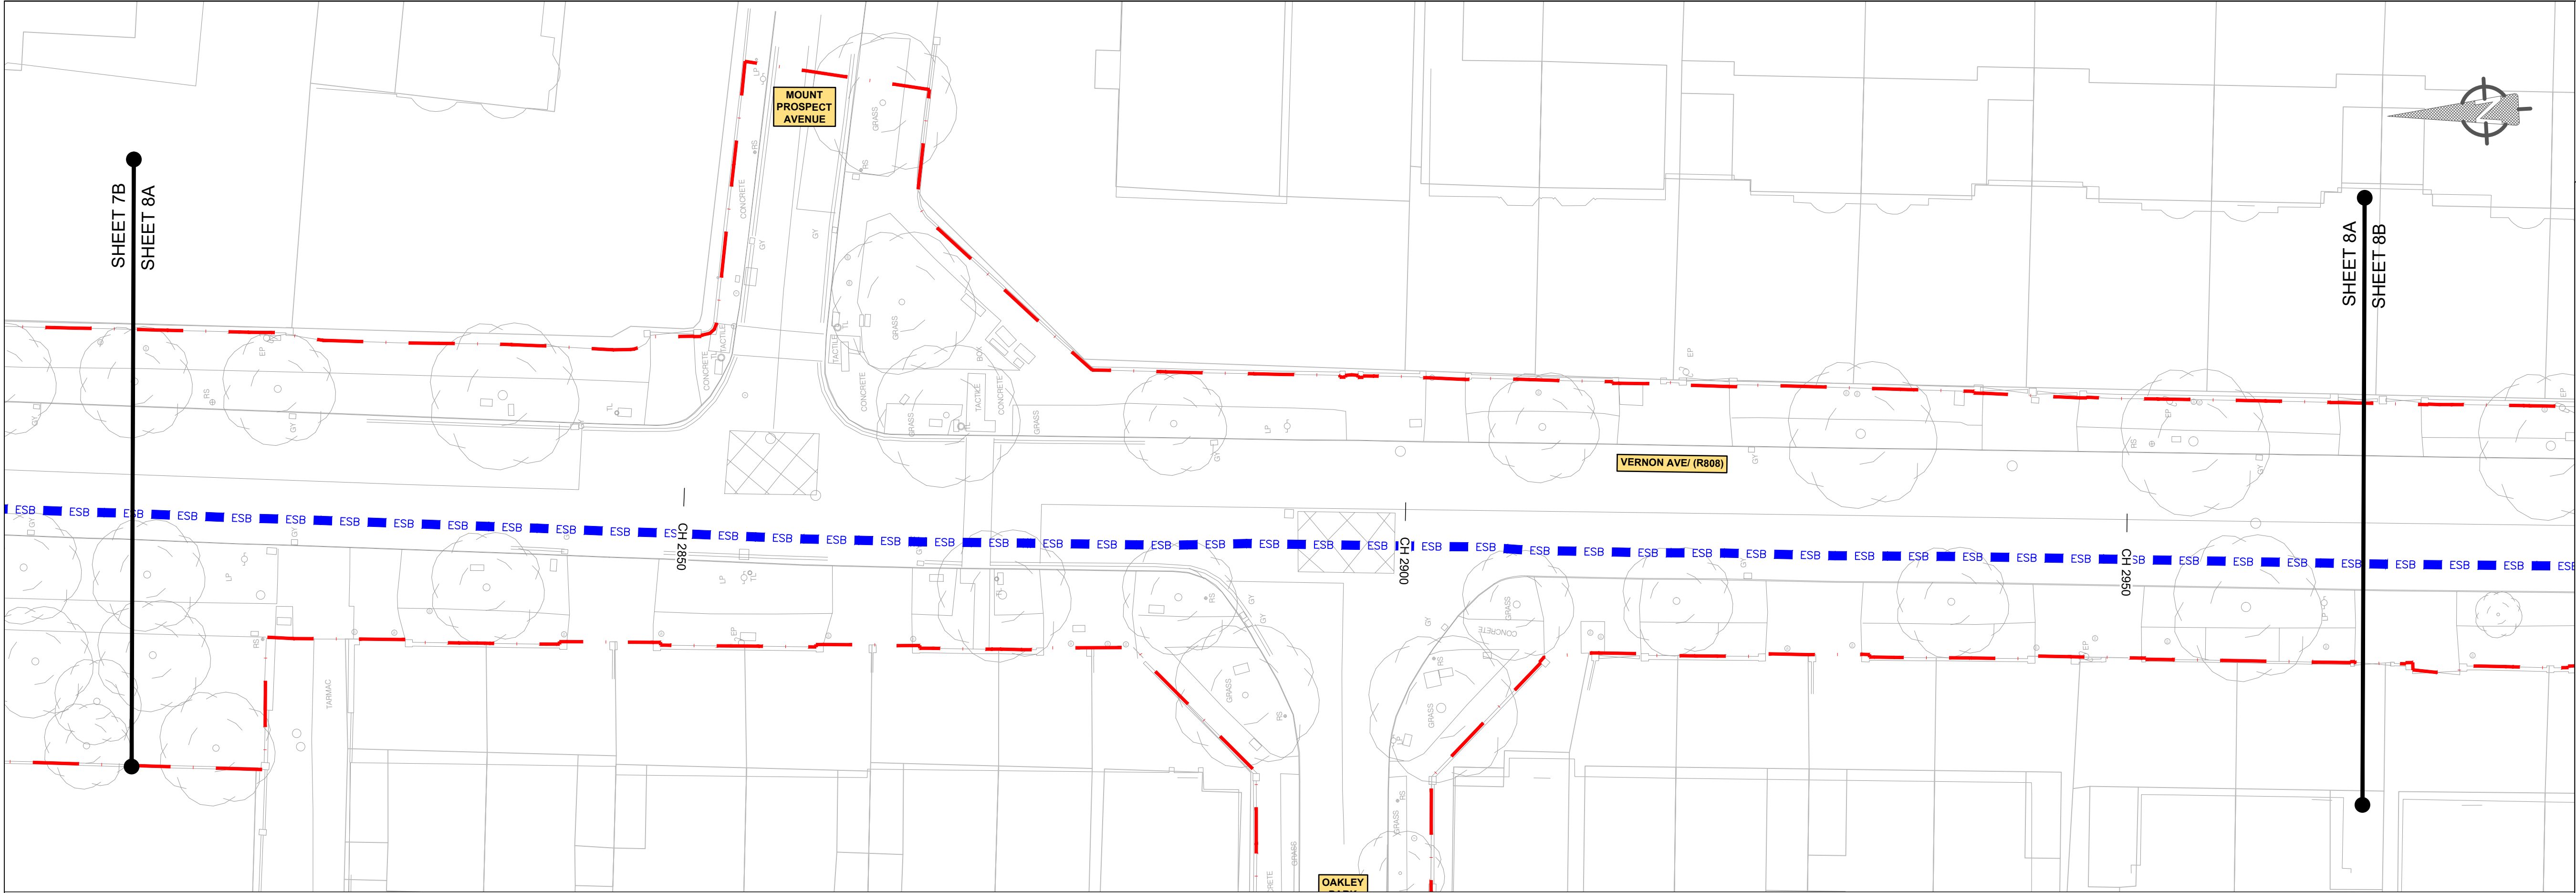

NOTES :

A This Drawing is to be used for the design identified in the title box. Other information shown is to be considered indicative only. The drawing is to be read in conjunction with all other relevant design drawings.

B OSi data used for plans are printed under © Ordnance Survey Ireland, Government of Ireland. All rights reserved. Copyright © Ordnance Survey Ireland. Licence number CYAL50379561

LEGEND

--- LANDS MADE AVAILABLE BY THE EMPLOYER

ESB NETWORKS

ESB 38kV SINGLE CIRCUIT
125mm TREFOIL - 5 WAY

NOTES:

1. THIS DESIGN DRAWING SERIES MUST BE READ IN CONJUNCTION WITH THE STANDARD DETAILS VOLUME, SERIES 1200.

SAFETY, HEALTH & ENVIRONMENTAL INFORMATION

Note: The Health and Safety information shown on these drawings shall be read in conjunction with the Hazard Elimination and Risk Reduction form. The above hazards/risks comprise significant site-specific risks only, which may be difficult to manage, unusual or not likely to be obvious to a contractor/operator/maintainer and is not a definitive list of all health & safety risks arising from the works.

OUTLINE SIGNIFICANT RISKS WHICH ARE OUTSIDE OF STANDARD PROCEDURES THAT MAY NOT BE IMMEDIATELY APPARENT TO DESIGNERS, CONTRACTORS OR OPERATORS

CONSTRUCTION

MAINTENANCE / CLEANING

OPERATING/USE

DECOMMISSIONING/DEMOLITION




AN ROINN COMHSHAOIL AGUS IOMPAIR.
ENVIRONMENT AND TRANSPORTATION DEPT.

An Oifig Cláir um Thaisteal Gníomhach
The Active Travel Programme Office

CIVIC OFFICES WOOD QUAY, DUBLIN 8. EMAIL: activetraveloffice@dublincity.ie

CHRISTOPHER MANZIRA
ACTING PROGRAMME DIRECTOR

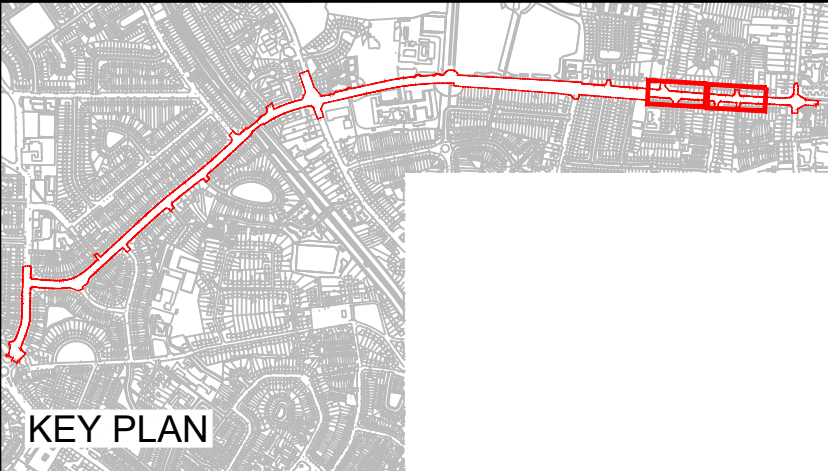


FINAL DRAFT
19/06/2026

Stage	Date	App'd
PRELIMINARY		
APPROVAL		
TENDER		
CONSTRUCTION		

Project Title
**COOLOCK TO CLONTARF ACTIVE TRAVEL SCHEME
SECTION 2, GRACEFIELD ROAD TO VERNON AVENUE**

Drawing Title
**DETAILED DESIGN
ESB SUPPLY CONNECTION**

Drawn : AC	Drawing No: DACT_2109b-JAC-UTL_UE-DR-UT-0001.dwg	Sheet : 8 of 9	Status: S0
Checked : KS	Job No: 210009b	Date: 2026-04-10	Rev: P01.1
Reviewed : DKar	Scale: 1:250 @ A1		
Approved: DK			

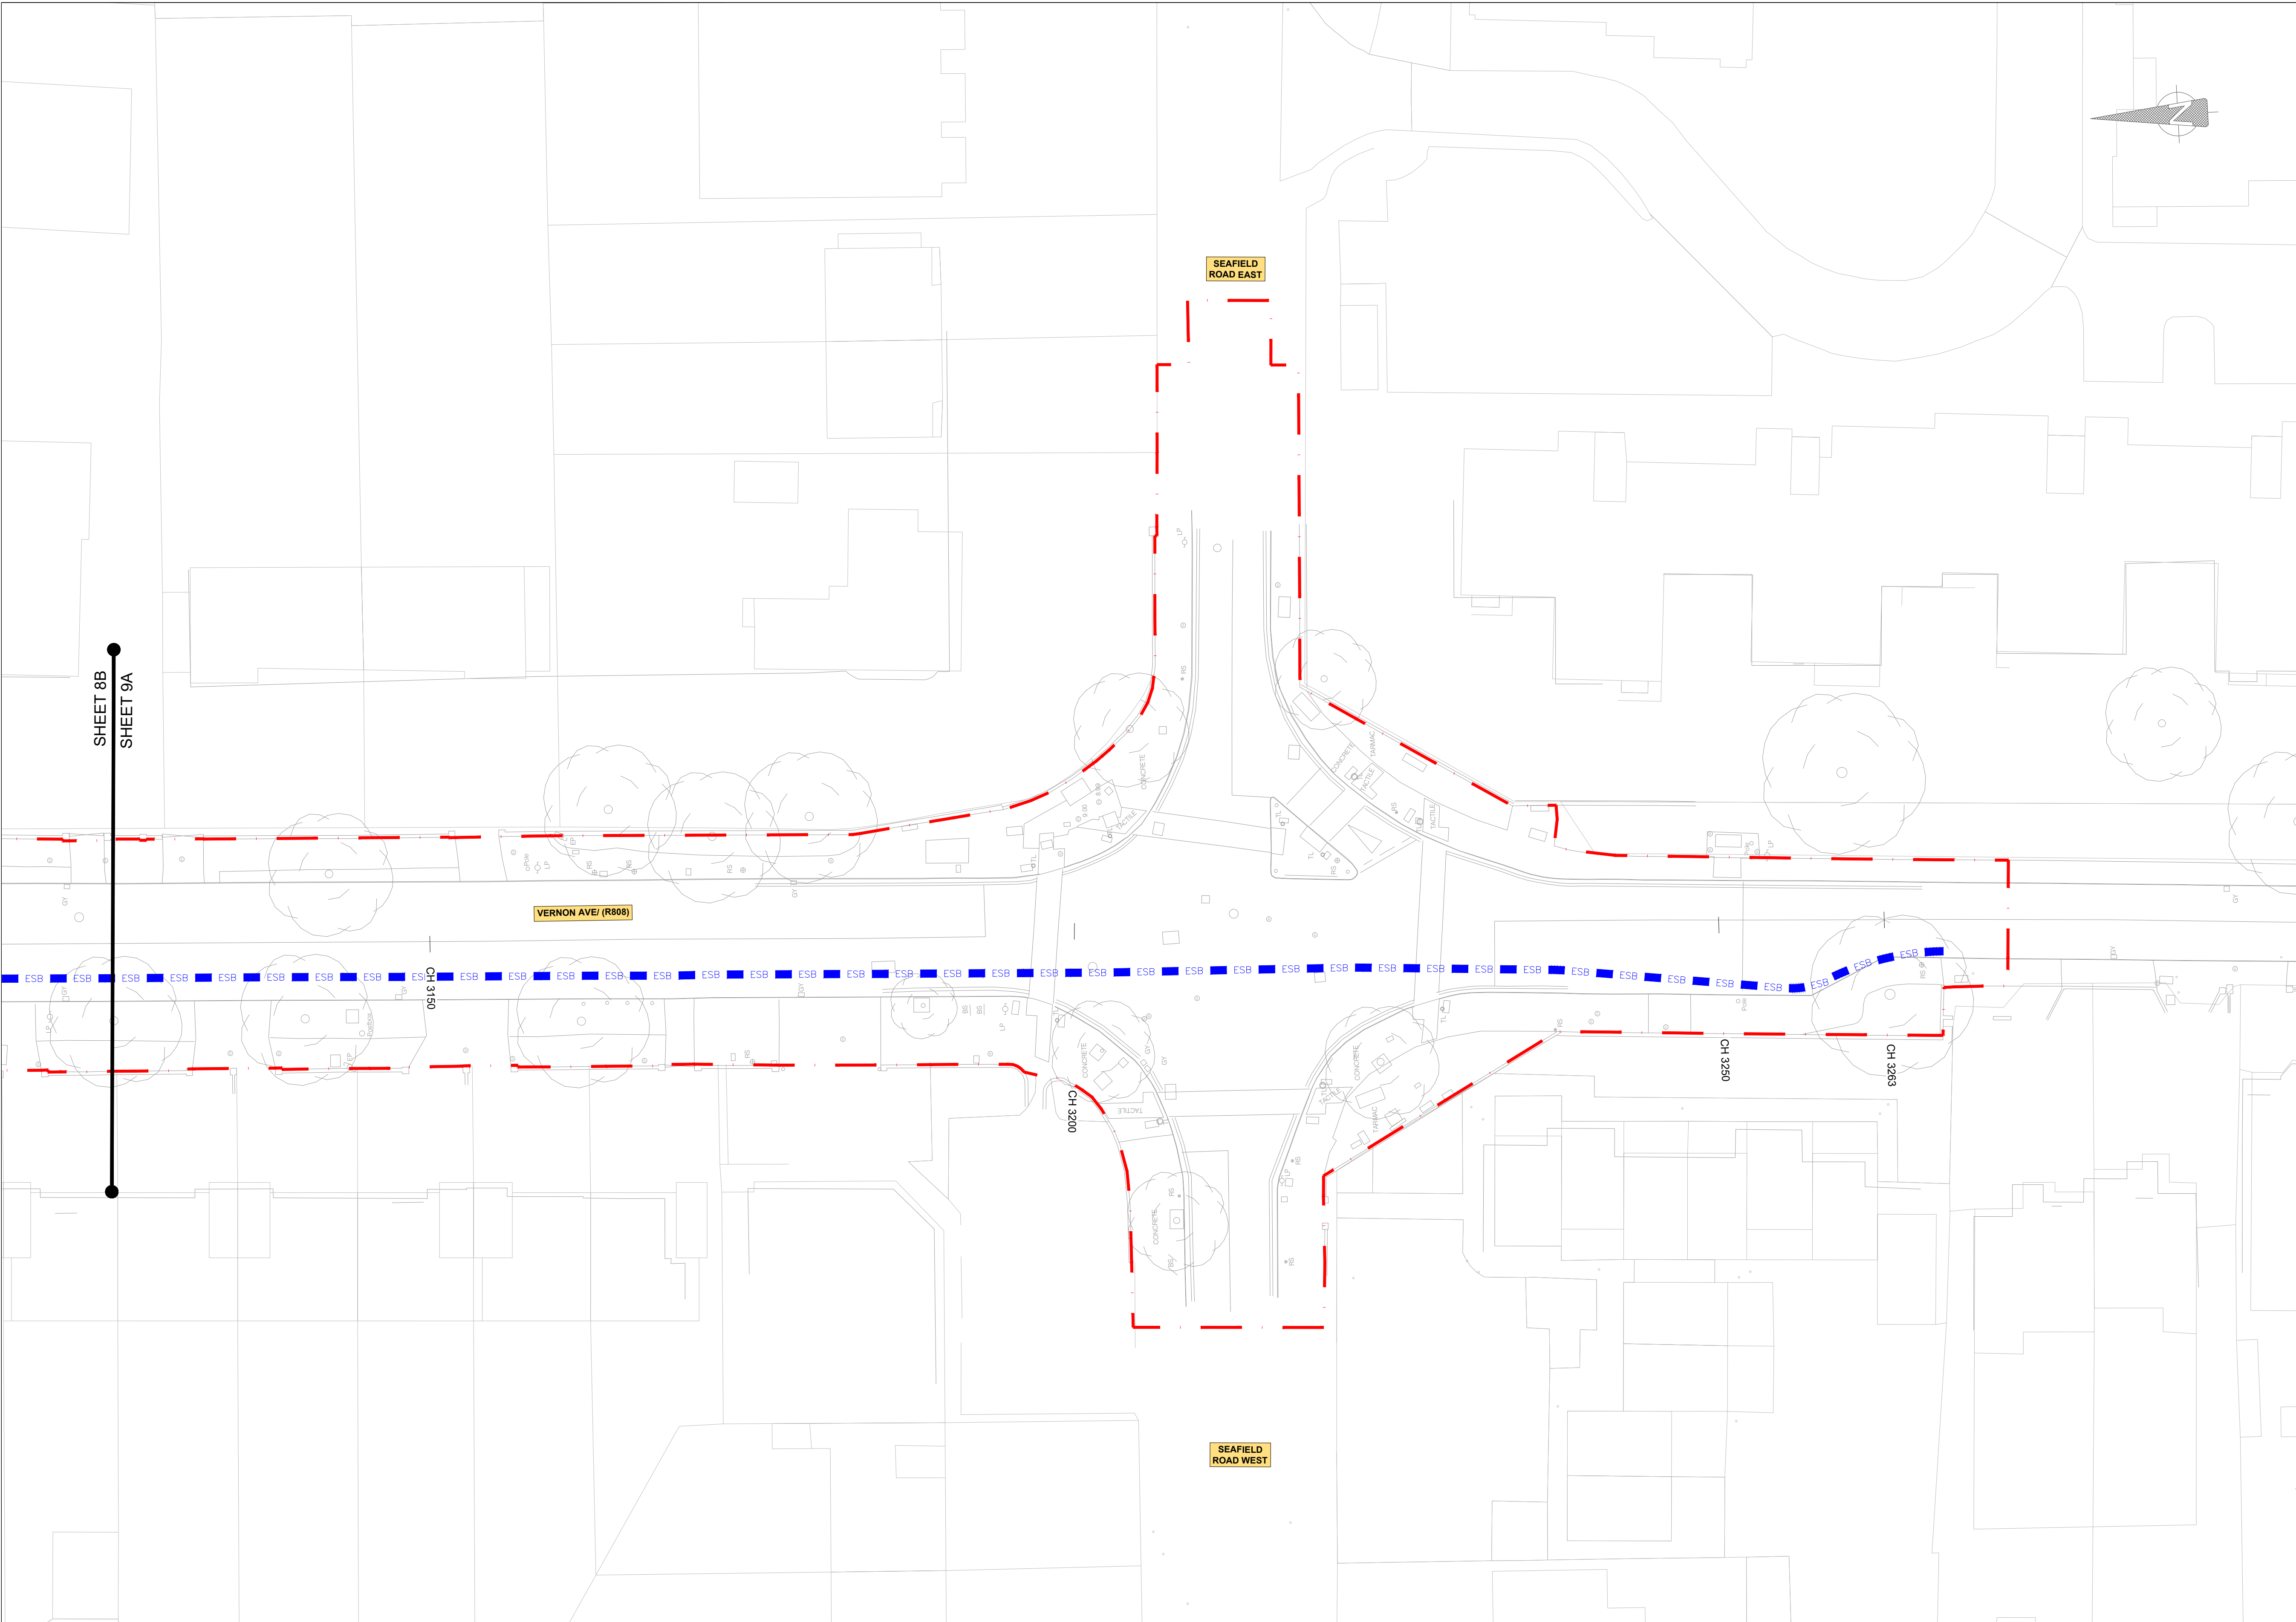

- NOTES :**
- A This Drawing is to be used for the design identified in the title box. Other information shown is to be considered indicative only. The drawing is to be read in conjunction with all other relevant design drawings.
- B OSi data used for plans are printed under © Ordnance Survey Ireland, Government of Ireland. All rights reserved. Copyright © Ordnance Survey Ireland. Licence number CYAL50379561

- LEGEND**
- LANDS MADE AVAILABLE BY THE EMPLOYER
- ESB NETWORKS**
- ESB 38kV SINGLE CIRCUIT
125mm TREFOIL - 5 WAY

- NOTES:**
1. THIS DESIGN DRAWING SERIES MUST BE READ IN CONJUNCTION WITH THE STANDARD DETAILS VOLUME, SERIES 1200.

SAFETY, HEALTH & ENVIRONMENTAL INFORMATION

Note: The Health and Safety information shown on these drawings shall be read in conjunction with the Hazard Elimination and Risk Reduction form. The above hazard/risk comprises significant site-specific risks only, which may be difficult to manage, unusual or not likely to be obvious to a contractor/operator/maintainer and is not a definitive list of all health & safety risks arising from the works.

OUTLINE SIGNIFICANT RISKS WHICH ARE OUTSIDE OF STANDARD PROCEDURES THAT MAY NOT BE IMMEDIATELY APPARENT TO DESIGNERS, CONTRACTORS OR OPERATORS

CONSTRUCTION

MAINTENANCE / CLEANING

OPERATING/USE

DECOMMISSIONING/DEMOLITION




AN ROINN COMHSHAOIL AGUS IOMPAIR.
ENVIRONMENT AND TRANSPORTATION DEPT.

An Oifig Cláir um Thaisteal Gníomhach
The Active Travel Programme Office

CIVIC OFFICES WOOD QUAY, DUBLIN 8. EMAIL: activetraveloffice@dublincity.ie

CHRISTOPHER MANZIRA
ACTING PROGRAMME DIRECTOR

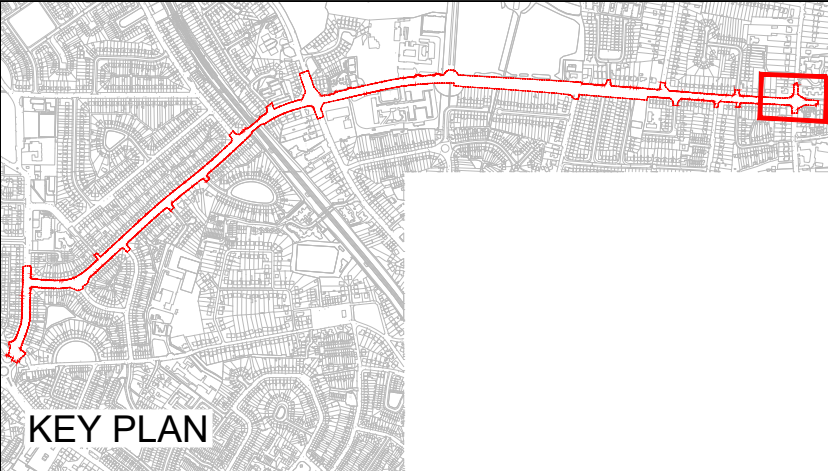

FINAL DRAFT
19/06/2026

Stage	Date	App'd
PRELIMINARY		
APPROVAL		
TENDER		
CONSTRUCTION		

Project Title COOLLOCK TO CLONTARF ACTIVE TRAVEL SCHEME SECTION 2, GRACEFIELD ROAD TO VERNON AVENUE			
Drawing Title DETAILED DESIGN ESB SUPPLY CONNECTION			
Drawn : AC	Drawing No: DACT_2109b-JAC-UTL_UE-DR-UT-0001.dwg	Sheet : 9 of 9	Status: S0
Checked : KS	Job No: 210009b		
Reviewed : DKar	Scale: 1:250 @ A1	Date: 2026-04-10	Rev: P01.1
Approved: DK			