



GENERAL NOTES:
Notes refer to all drawings contained in this contract.

All drawings are subject to copy right of Carr Consulting Engineers.

This drawing and all other related parts of this drawing are not to be reproduced, altered and/or transmitted in any shape or form unless having permission from Carr Consulting Engineers.

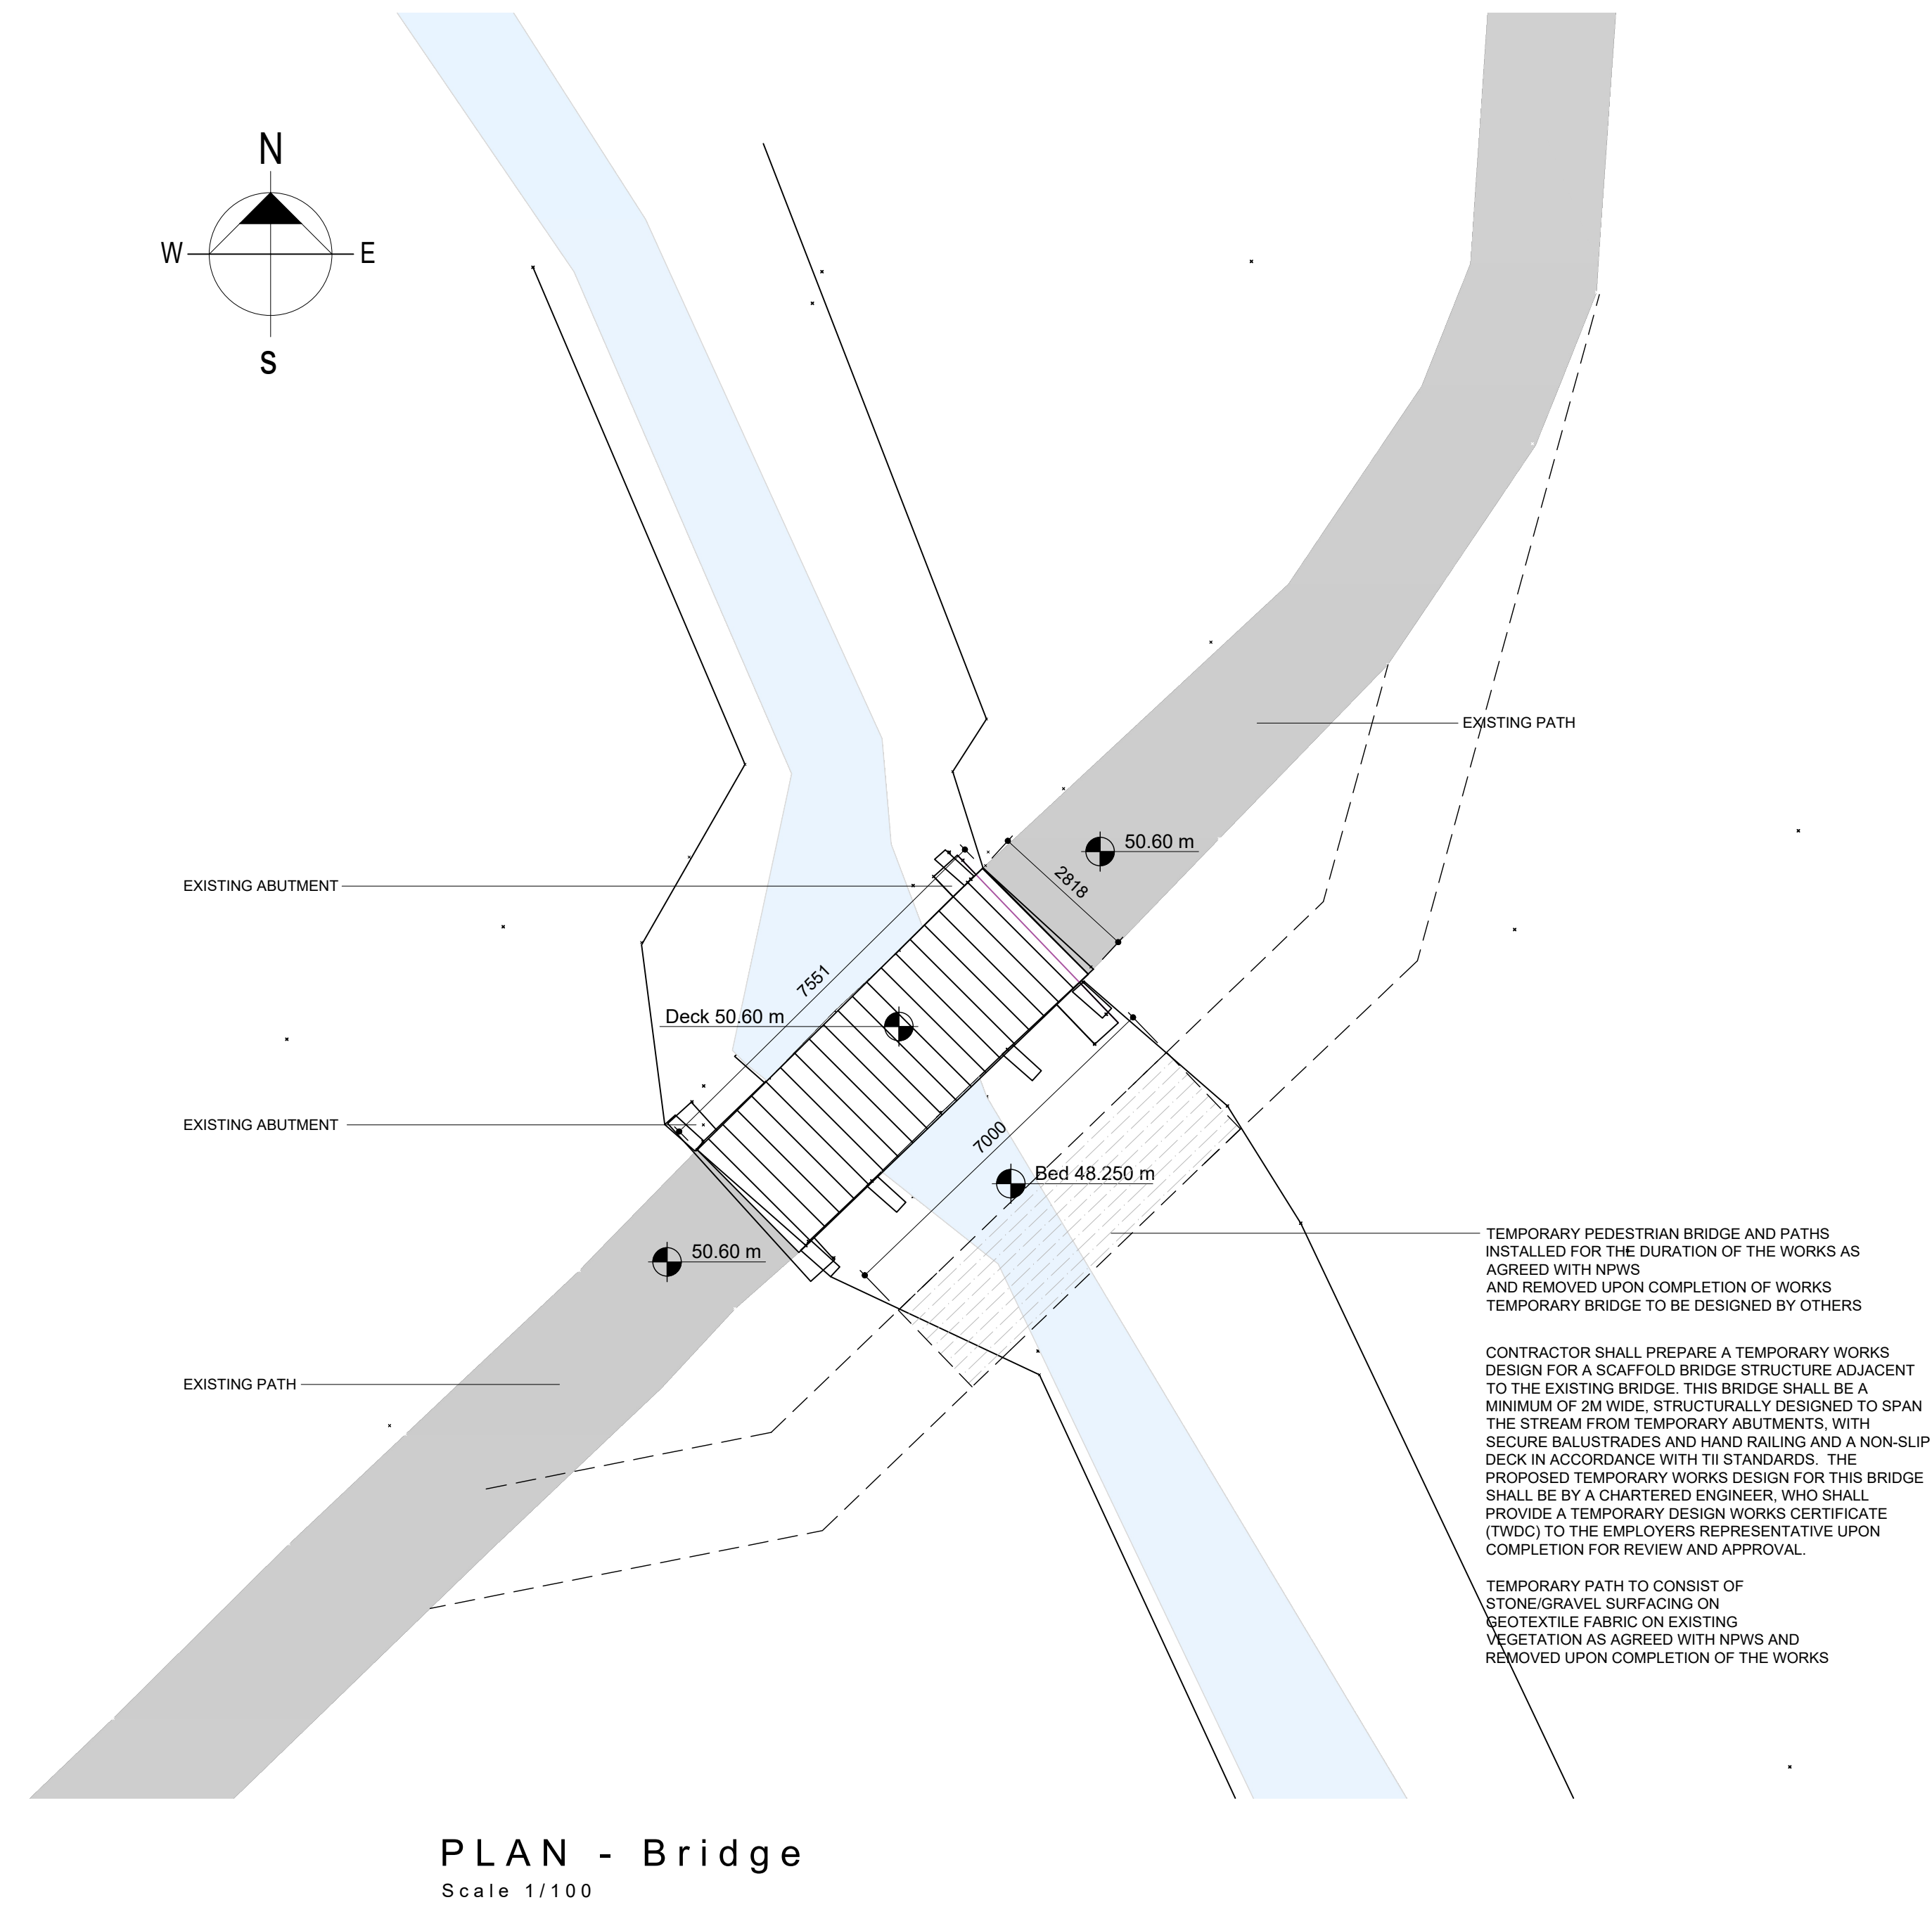

PLAN - Bridge
Scale 1/100

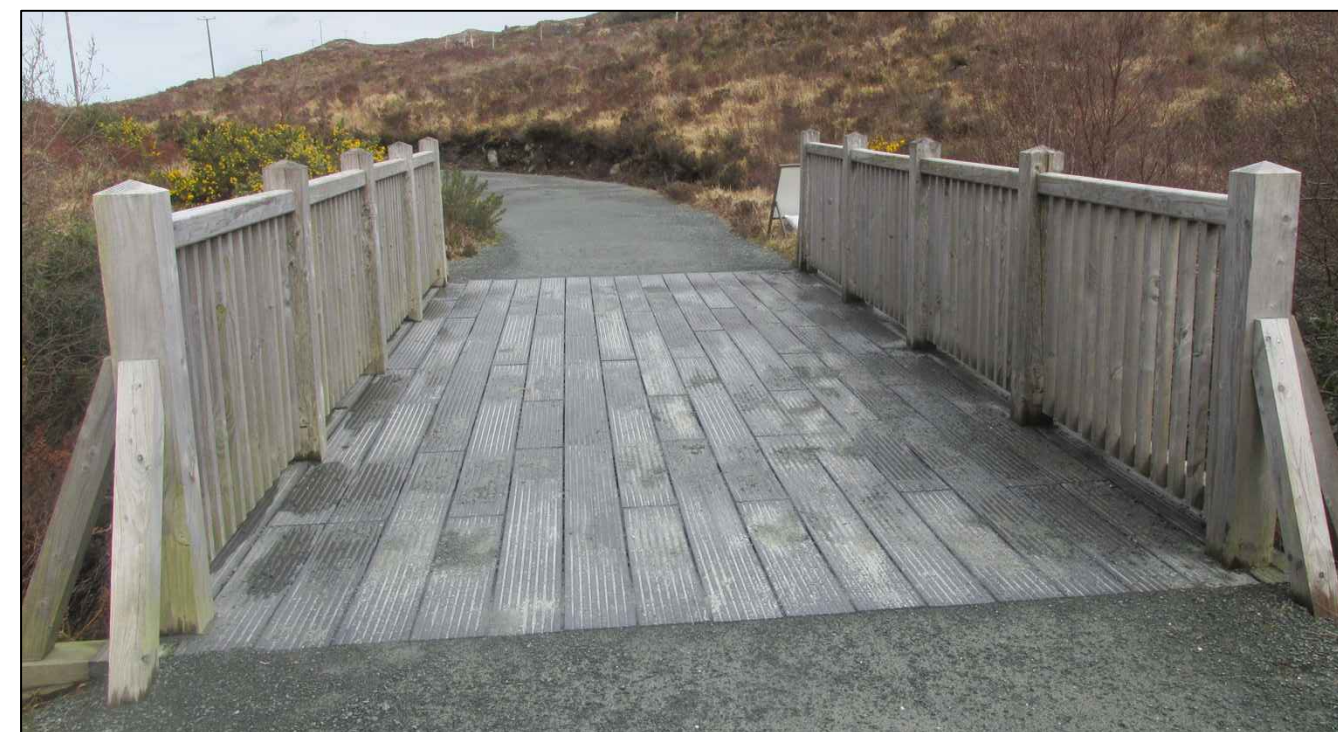

Existing Bridge & Approach Path



-	-	-	P.G.	M.C.
Rev.	Amendment	Date	Drn.	Ckd.

Tender


Project:
Refurbishment of Existing Bridges and
Construction of New Pedestrian Path at
Glenveagh National Park

Drawing: Bridge B2

Dwg Num. T 106	Scale 1/20		Date Aug 2026	Rev.
Job No. CC - 5032	Design	Drawn	Checked	
	M.C.	P.G.	M.C.	

Ordnance Survey Ireland Licence No. AR 0013408 Ordnance Survey Ireland and Government of Ireland	CERTIFICATED   REGISTERED FIRM
--	---

**CARR CONSULTING
ENGINEERS**

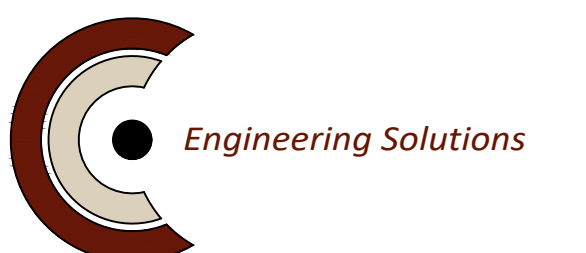

Unit 1, Northern Point, Business Park, Ballybofey, Co. Donegal
Tel (074)9131060 Fax (074)9130321 info@carrandco.ie