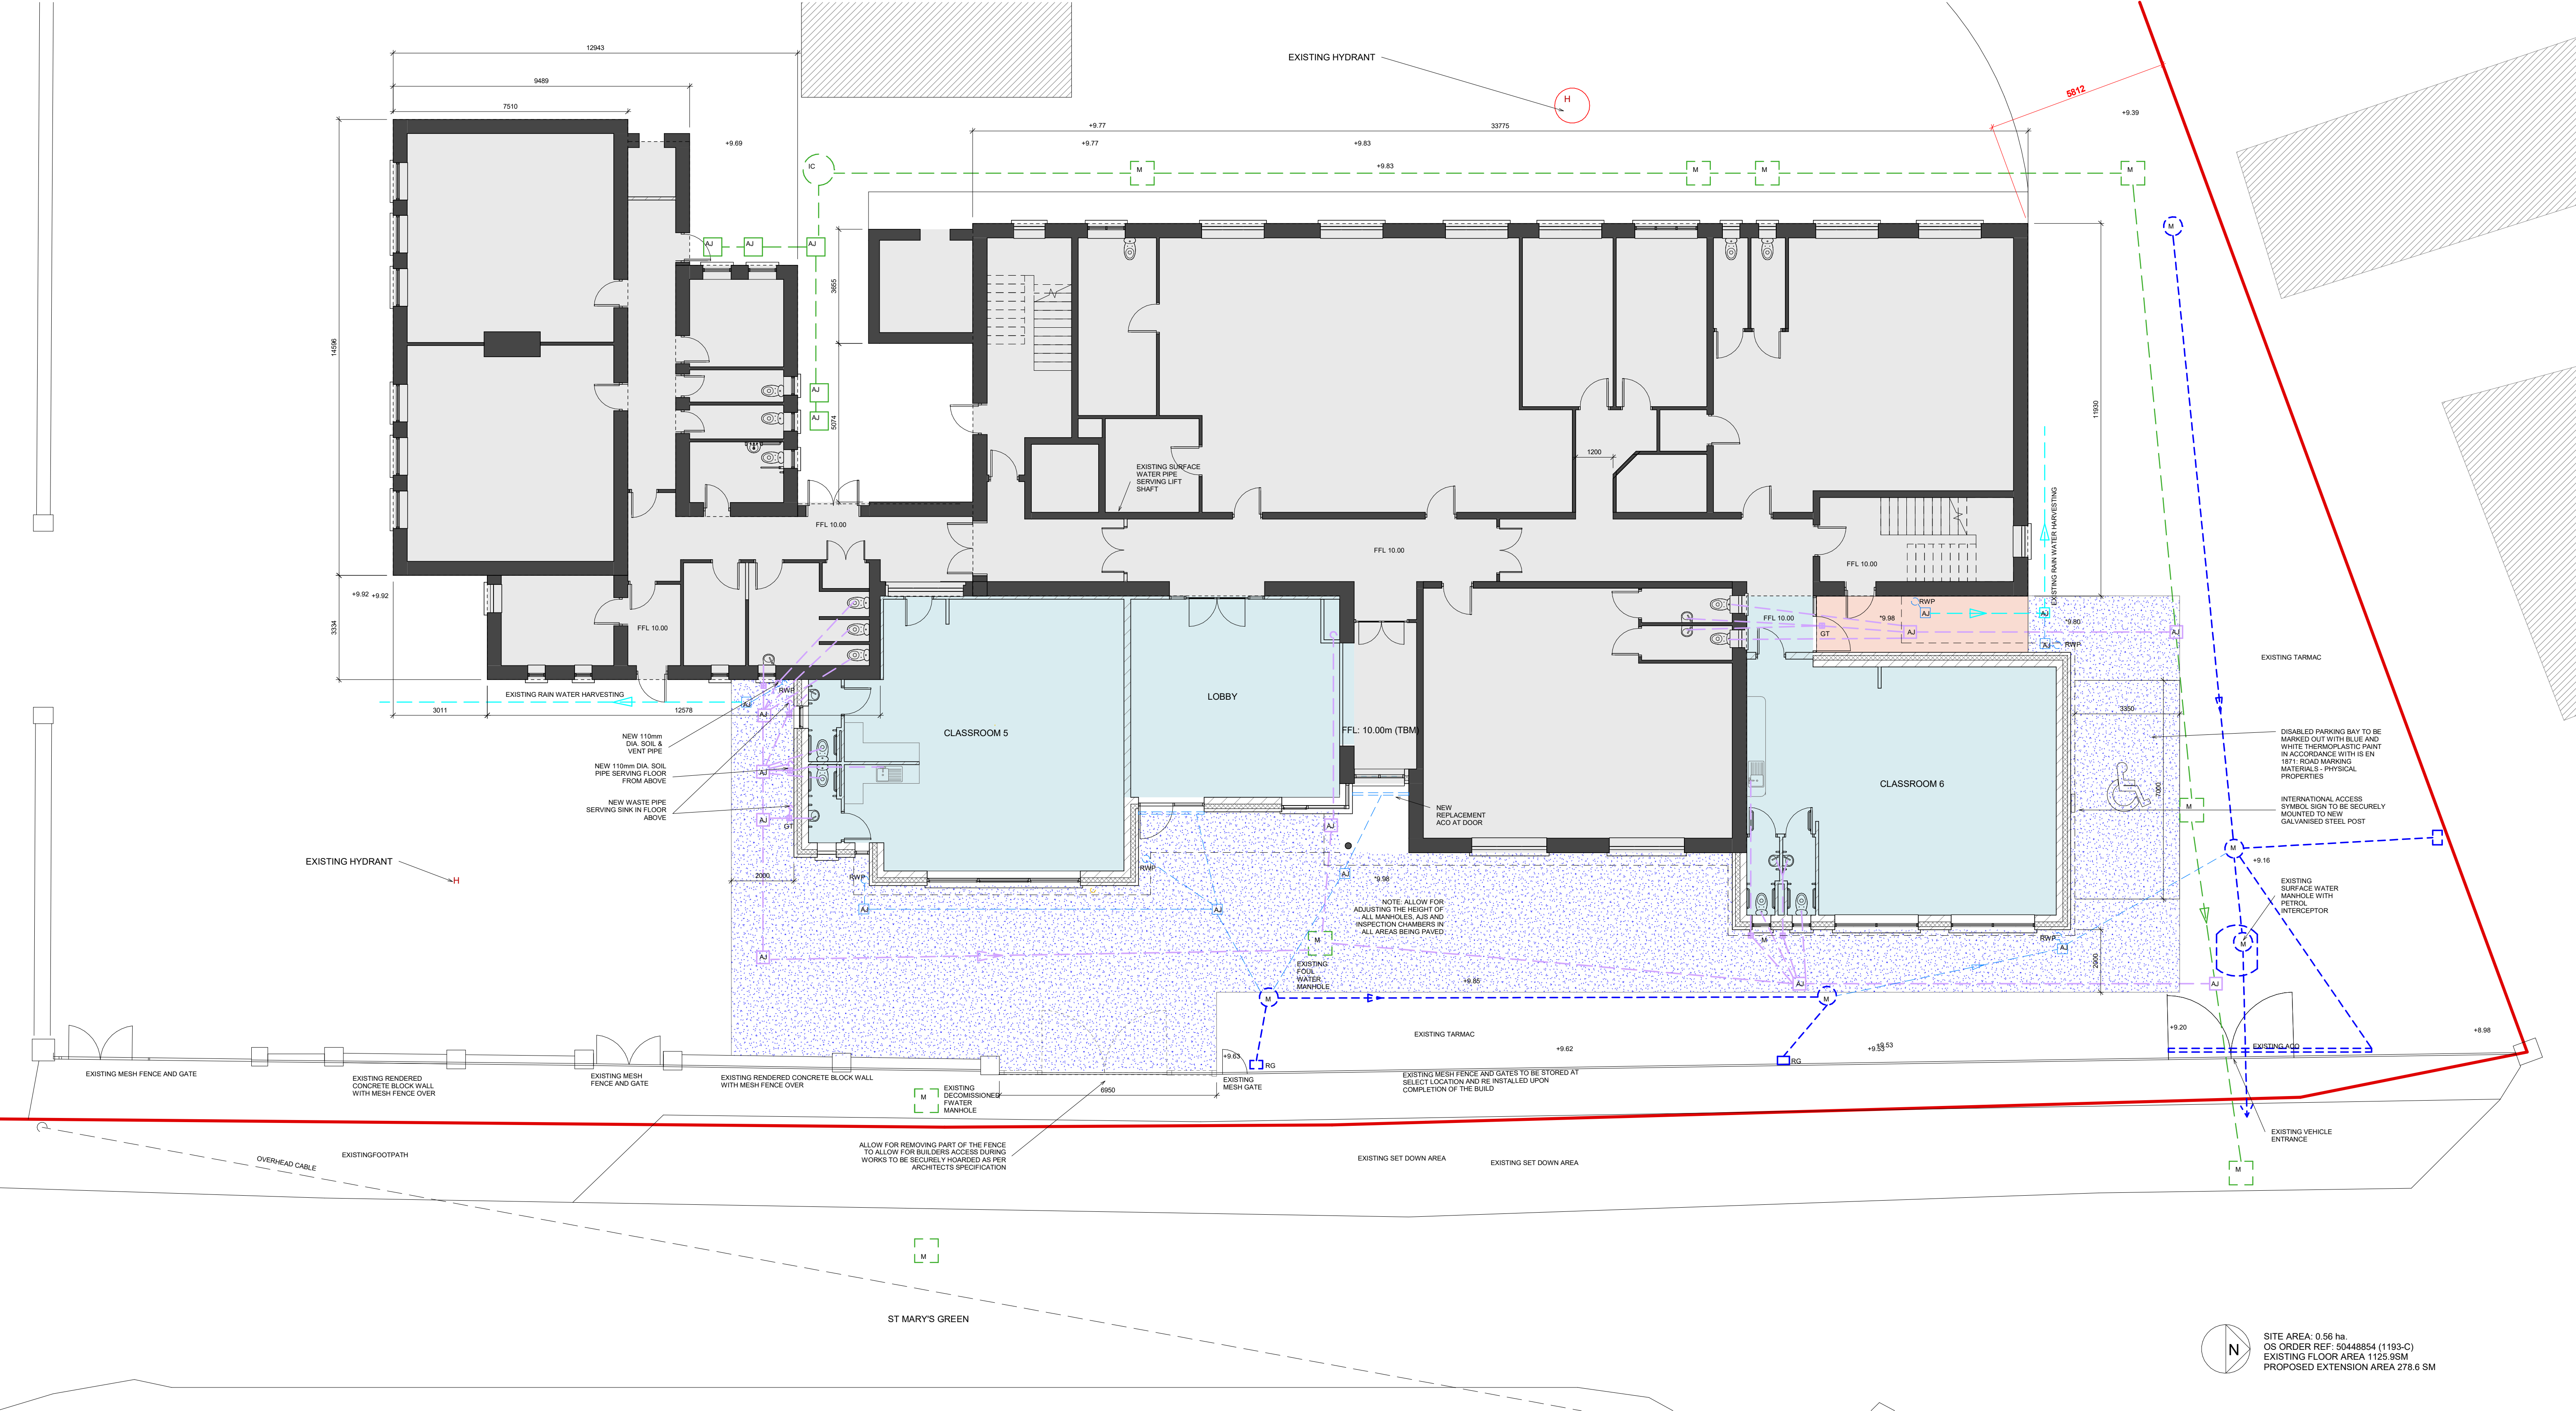




SITE AREA: 0.56 ha
CIS ORDER REF: 50448854 (1193-C)
EXISTING FLOOR AREA 1125 SQM
PROPOSED EXTENSION AREA 278.6 SM



COUGHLAN ASSOCIATES
ARCHITECTS + PROJECT MANAGERS

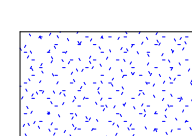
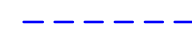
60 Austin Friars St.
Kilfinger
Co. Westmeath

email: info@coughlanassociates.ie
website: coughlanassociates.ie
Tel: (044) 934514
Fax: (044) 938566

PROJECT
EXTENSION AND ASSOCIATED WORKS COLLOONEY NS, CO. SLIGO

CLIENT
COLOONEY NATIONAL SCHOOL

DRAWN BY LM	CHECKED BY JM	DATE 11/08/2026
SCALE (@ A1) As indicated		REV
DRAWING NAME PROPOSED SITE LAYOUT		03

- | | | | |
|---|--|---|---|
|  | INDICATES EXTENT OF EXISTING BUILDING |  | EXISTING RAINWATER HARVESTING LINE |
|  | INDICATES EXTENT OF PROPOSED EXTENSION |  | INDICATES PROPOSED FOUL WATER DRAINAGE |
|  | INDICATES EXTENT OF TARMAC AS PER ENGINEERS DETAIL - APPROX AREA 285 SQM |  | INDICATES EXISTING FOUL WATER DRAINAGE |
|  | APPROX AREA 12.2 SM:
EXTENT OF NEW CONCRETE PATH TO BE 150MM TH. CONCRETE WITH NON SLIP DIMPLED FINISH WITH PROPRIETARY JOINT FORMERS ON 50MM SAND BLINDING ON MINIMUM 225MM COMPACTED HARDCORE OR ADDITIONAL AS REQUIRED |  | INDICATES PROPOSED SURFACE WATER DRAINAGE |
| | |  | INDICATES PROPOSED SURFACE WATER DRAINAGE |
| | | FFL: 10.00m (TBM) | INDICATES FINISHED FLOOR LEVEL OF EXISTING BUILDING (TEMPORARY BENCHMARK) |
| | | +10.00m | INDICATES EXISTING SPOT LEVEL |
| | | +10.00m | INDICATES PROPOSED SPOT LEVEL |