


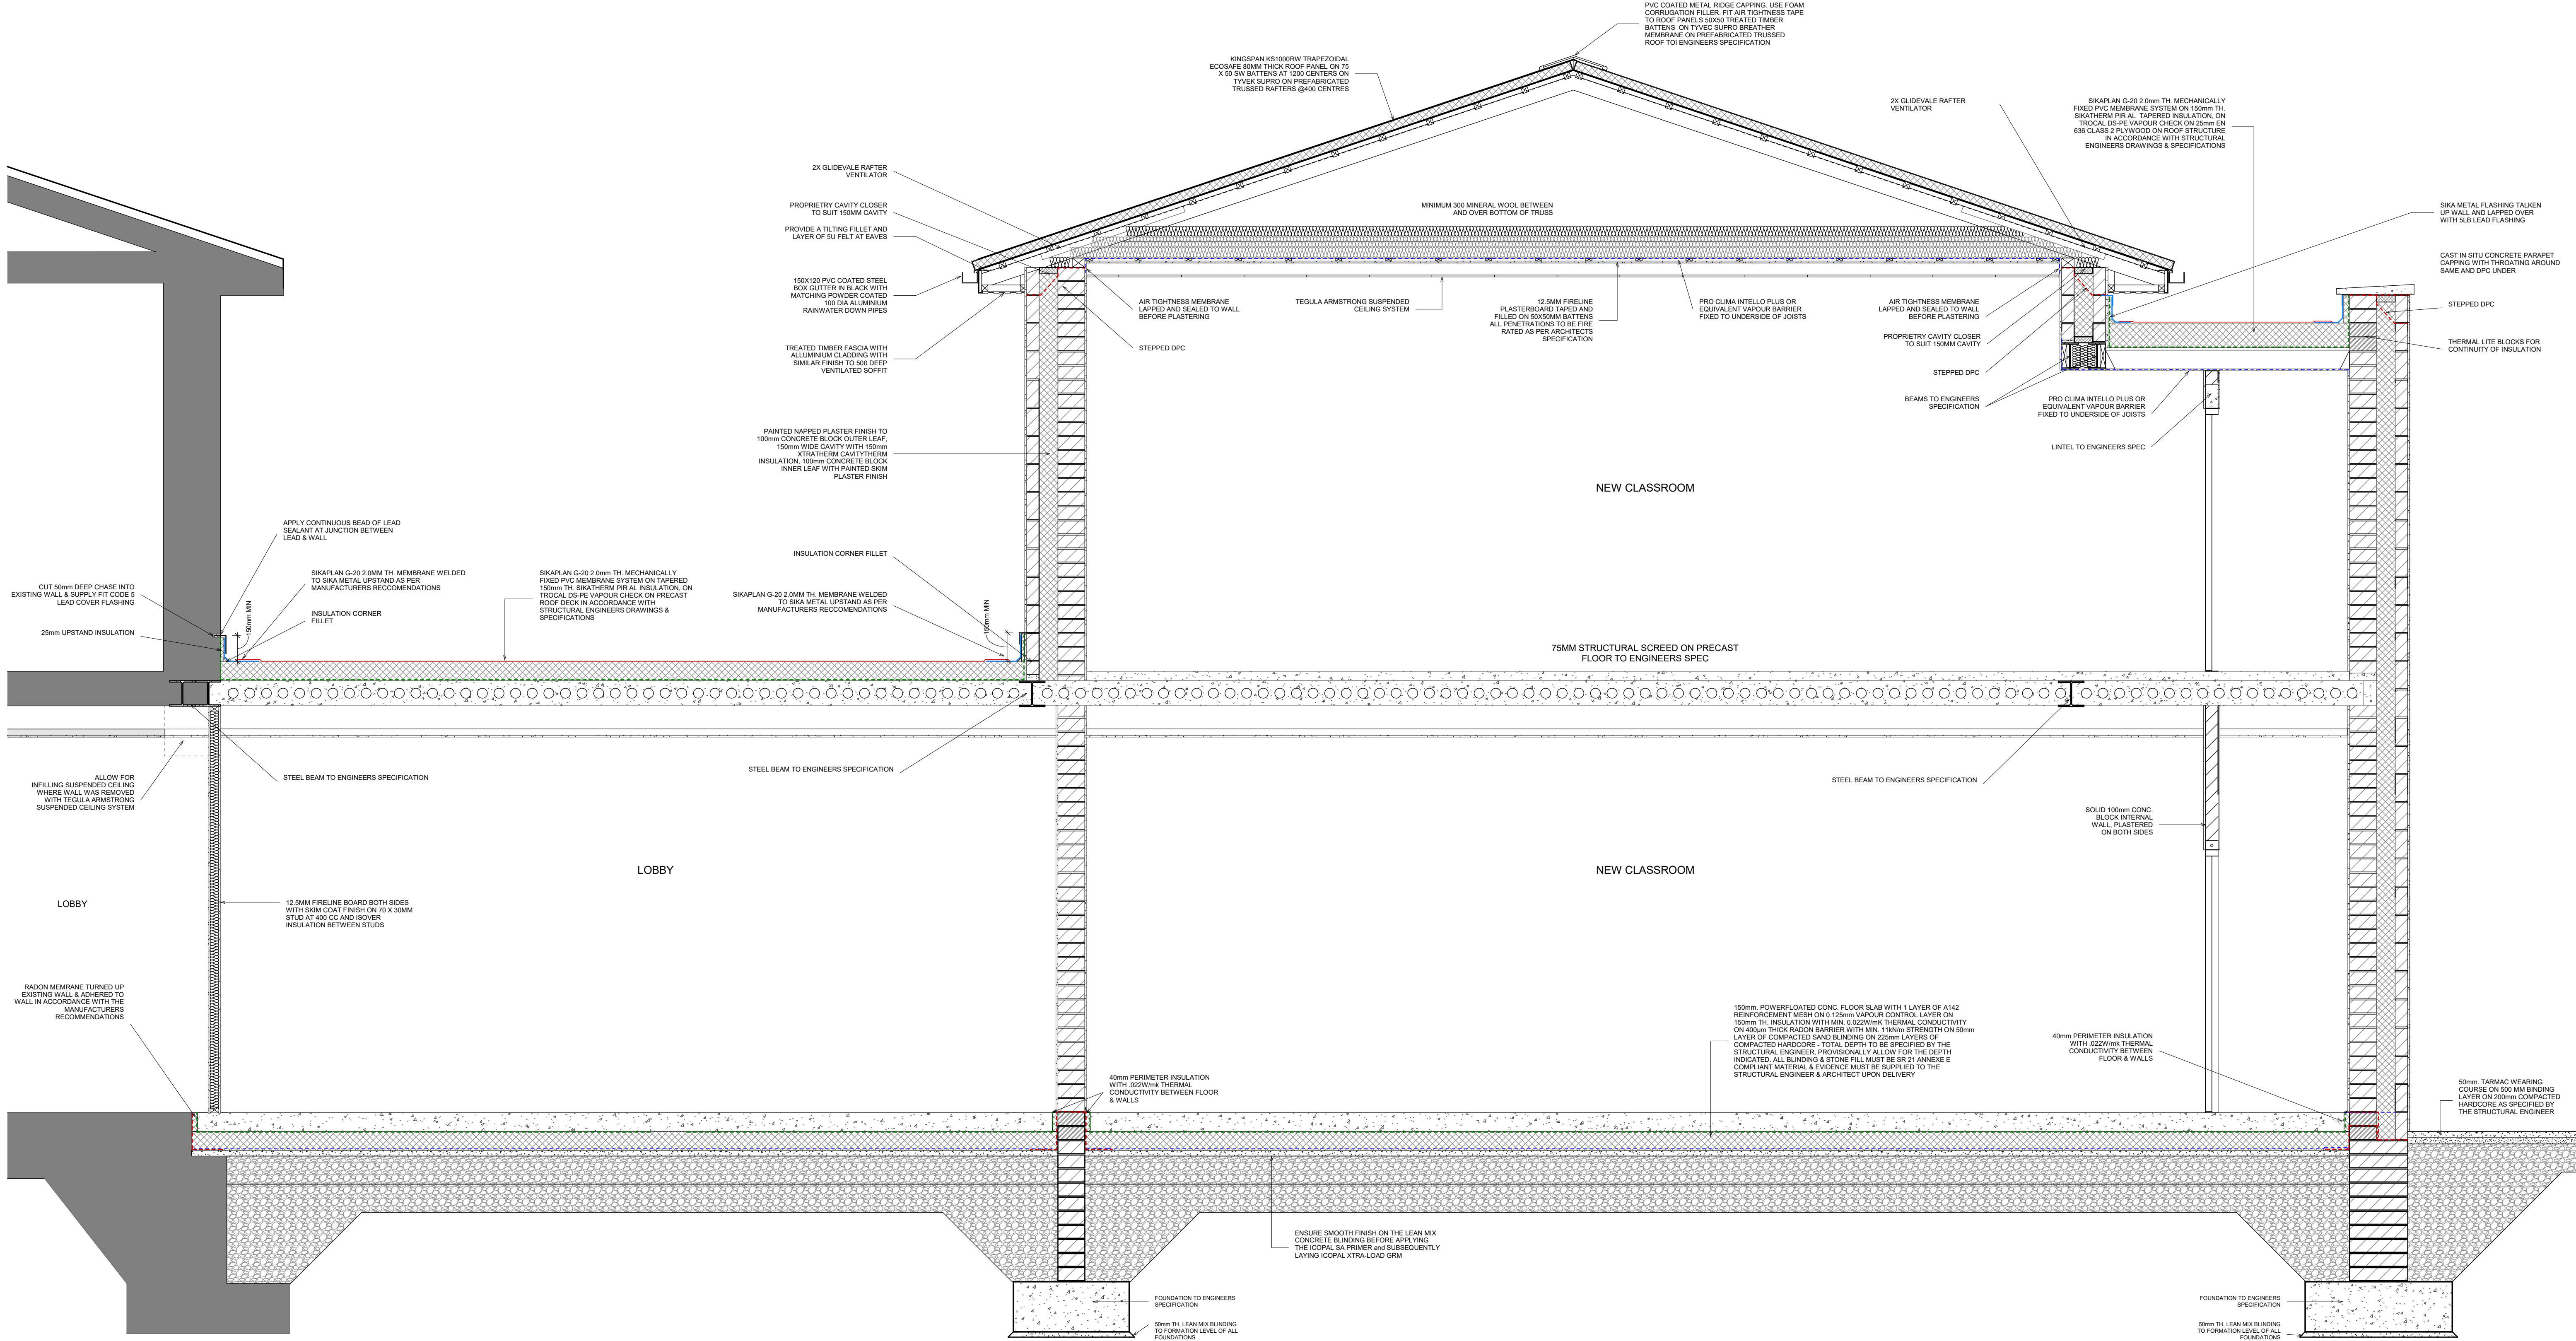

1 SECTION  
1 : 25

**COUGHLAN ASSOCIATES**  
ARCHITECTS + PROJECT MANAGERS  
60 Austin Friars St.  
Kilbinger  
Co. Westmeath  
email: info@coughlanassociates.ie  
website: coughlanassociates.ie  
Tel: (044) 9341614  
Fax: (044) 9385686

PROJECT  
EXTENSION AND ASSOCIATED WORKS COLLOONEY NS, CO, SLIGO

CLIENT  
COLOONEY NATIONAL SCHOOL

DRAWN BY  
LM  
SCALE (@ A1)  
1 : 25  
DRAWING NAME  
SECTION AA

CHECKED BY  
JM

DATE  
12/08/2026  
REV

14