


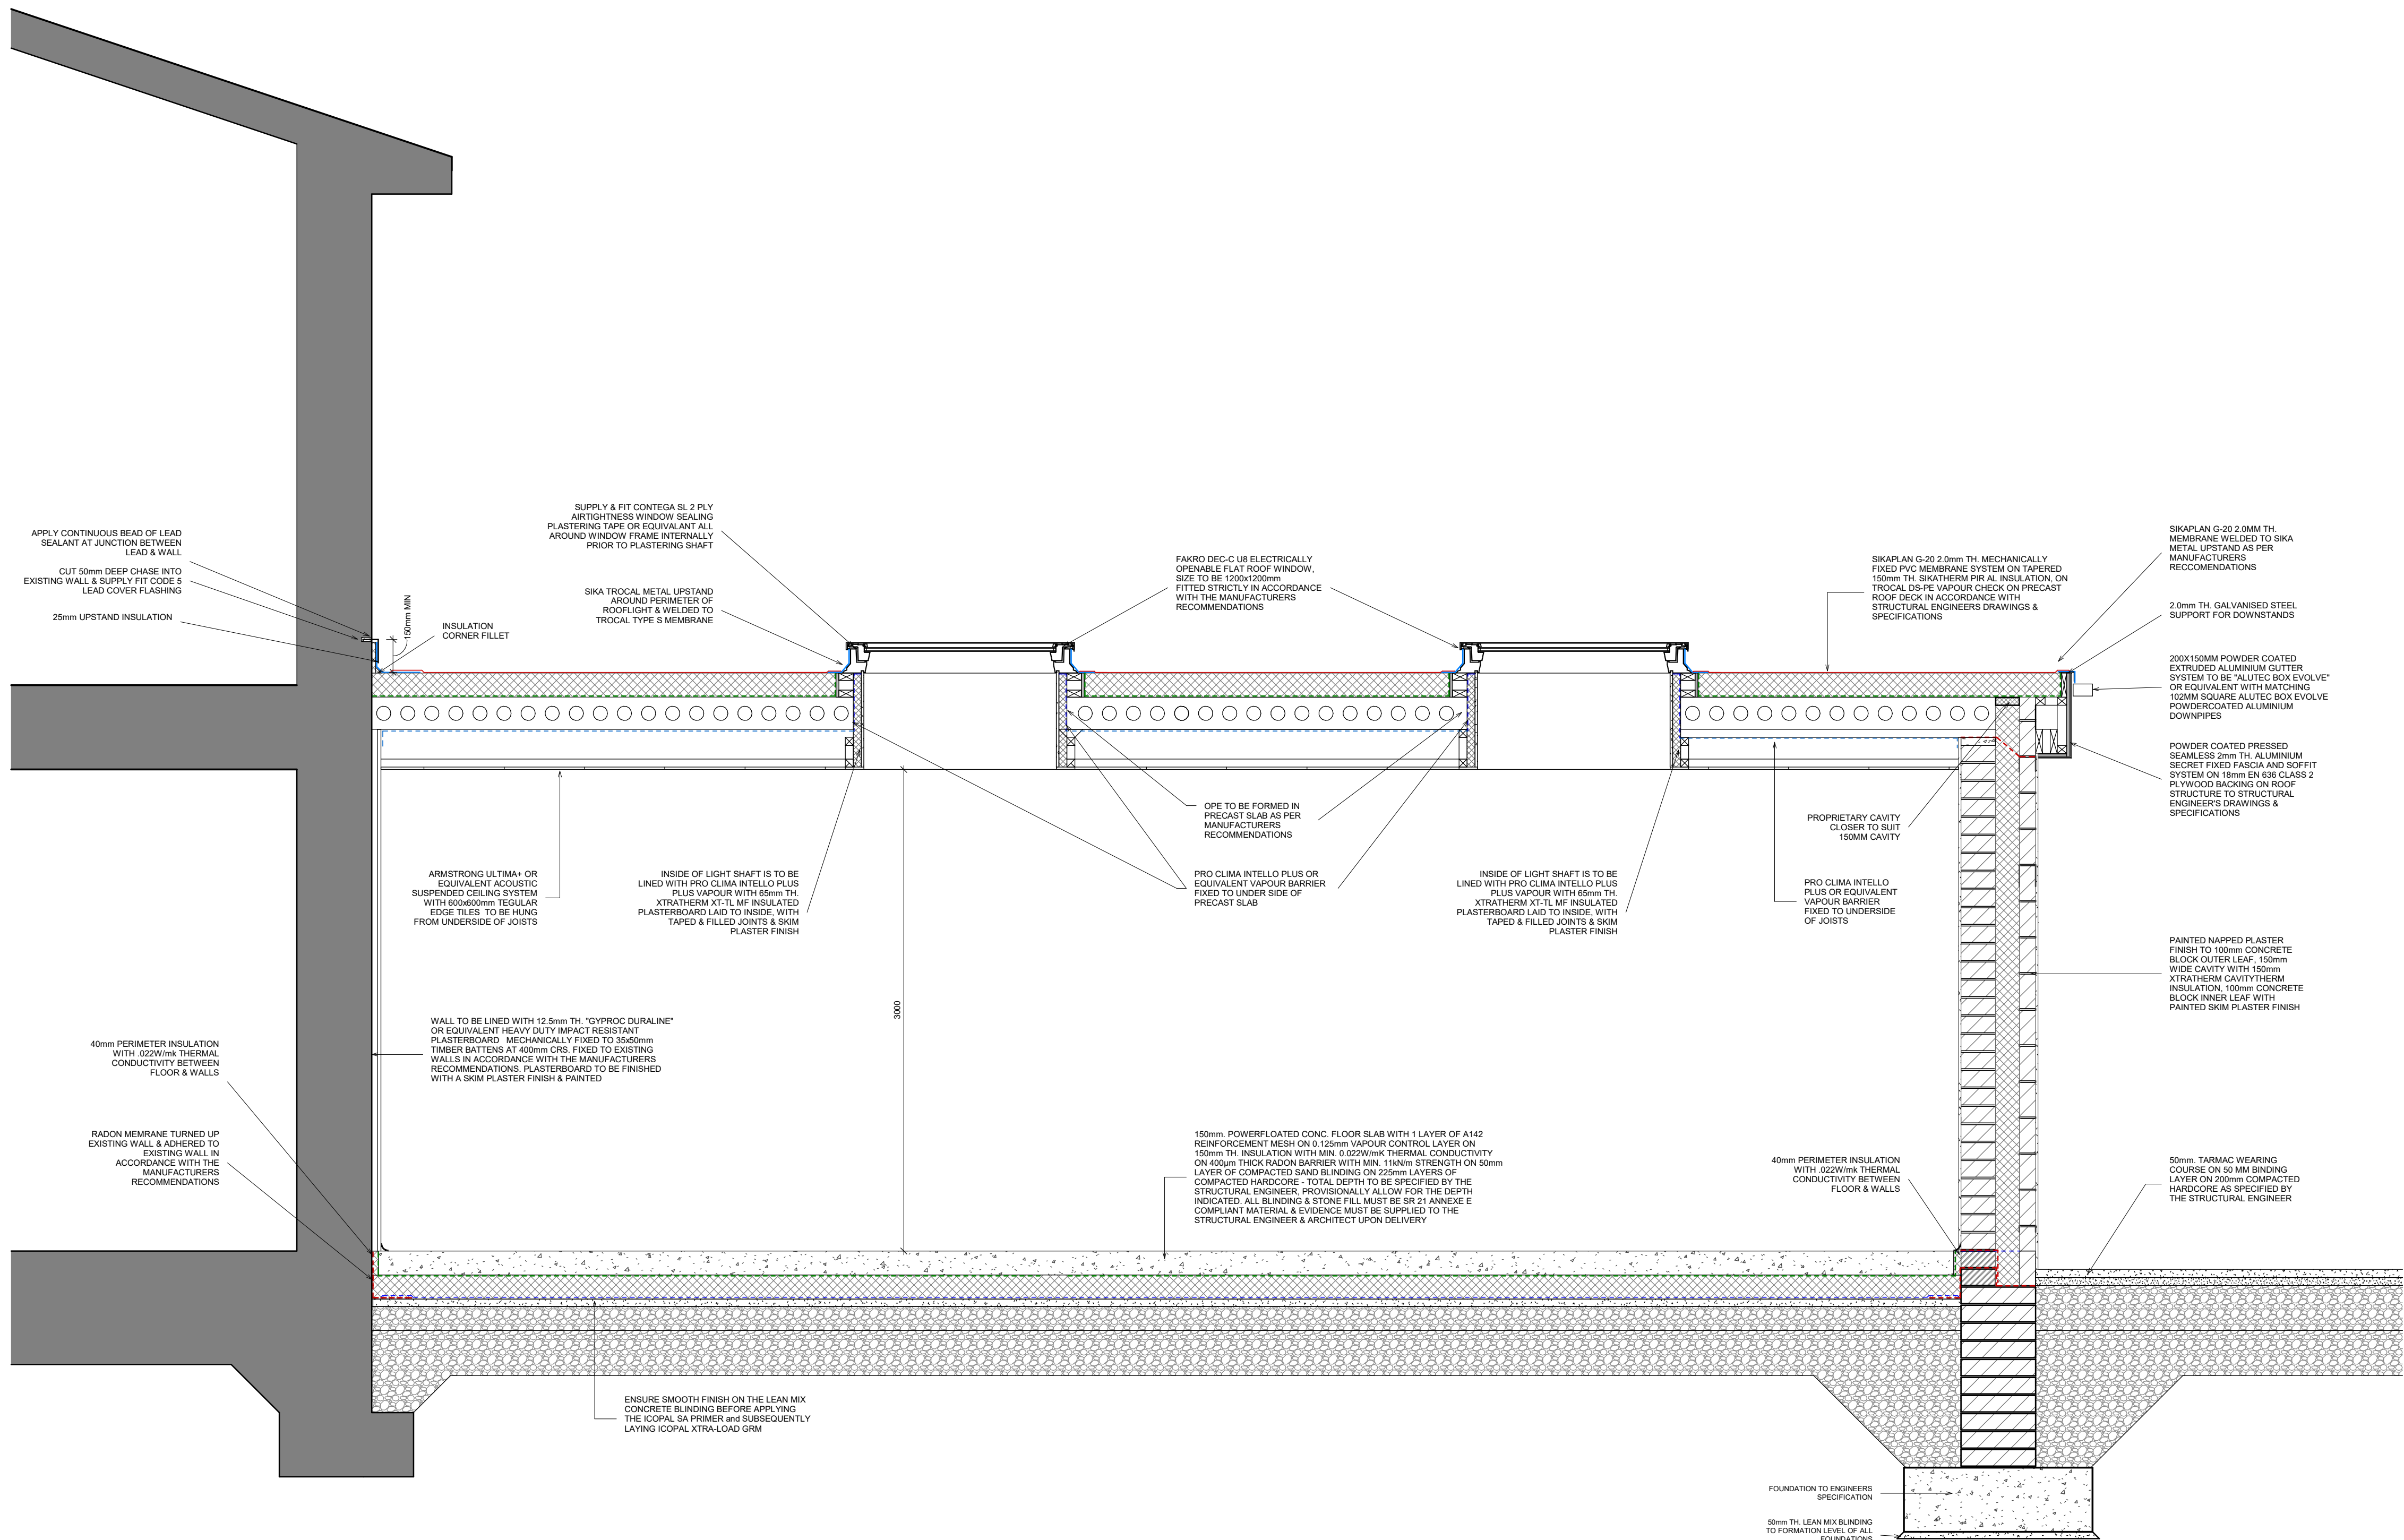

1 SECTION BB
1 : 25

PROJECT
EXTENSION AND ASSOCIATED WORKS COLLOONEY NS, CO, SLIGO

CLIENT
COLOONEY NATIONAL SCHOOL

DRAWN BY LM CHECKED BY JM DATE 12/08/2026
SCALE (@ A1) 1 : 25 REV
DRAWING NAME SECTION BB