


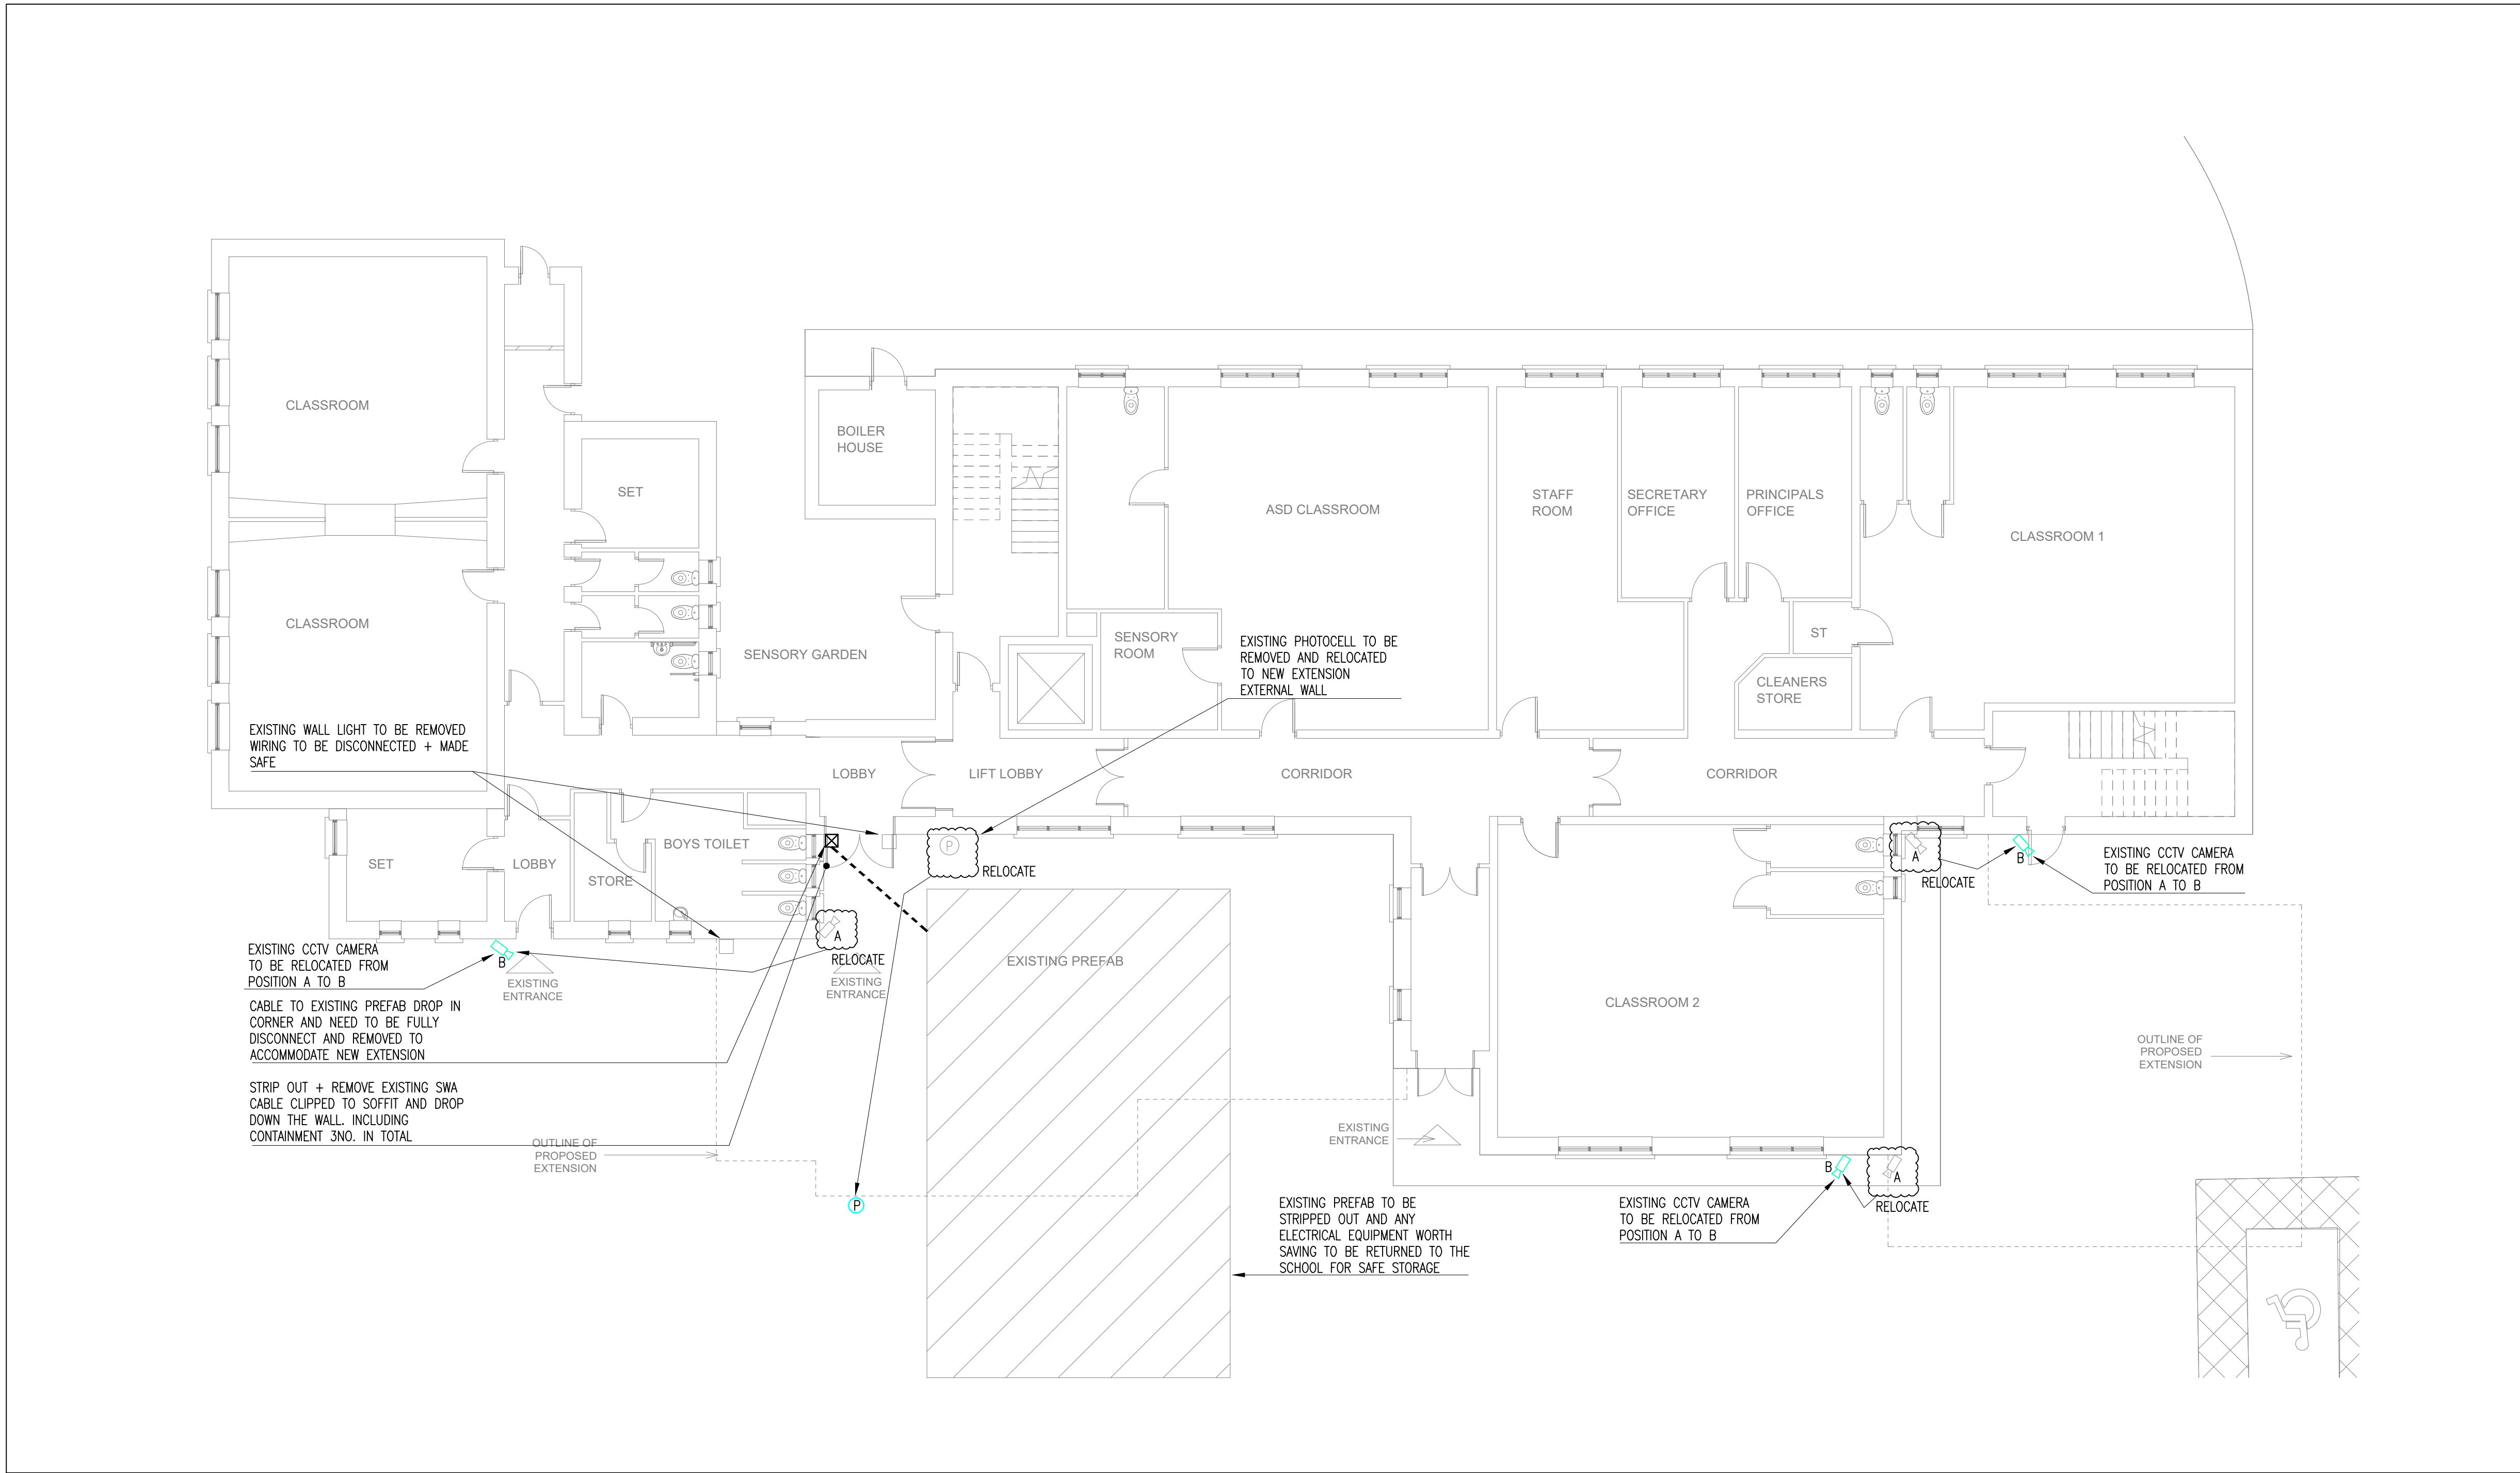

E001 EXISTING SITE SERVICES ALTERATIONS LAYOUT
01 SCALE 1:100 @ A1 1:200 @ A3



- GENERAL NOTES
- THIS DRAWING SHALL BE READ IN CONJUNCTION WITH THE SPECIFICATION AND ALL OTHER RELEVANT DRAWINGS.
 - THIS DRAWING MUST NOT BE SCALED FOR INSTALLATION PURPOSES. WORK TO FIGURED AND SITE OBTAINED DIMENSION ONLY.
 - THE ELECTRICAL SERVICES CONTRACTOR IS FULLY RESPONSIBLE FOR ALL ON-SITE CO-ORDINATION OF HIS AND ALL OTHER SERVICES.
- LEGEND OF SYMBOLS

* WHERE INDICATED ON THE DRAWING TO RELOCATE ELECTRICAL EQUIPMENT, THE CONTRACTOR TO ALLOW FOR REWIRING AND NEW CABLE CONTAINMENT

TO ISSUE FOR TENDER		19.08.26	CR
Revisions		Date	Checked
 COLMAN REYNOLDS ASSOCIATES Building Services Engineers and Project Managers Unit 9 Southern Cross Business Park, Boghall Rd, Bray, Co Wick. [t] +353-1-2768700 [f] +353-1-6865522 [e] info@cra.ie			
Project COLLOONEY NS, SLIGO			
Drawing Title EXISTING SITE SERVICES LAYOUT			
Date 07.07.26	Drawn BB	Checked CR	Scale 1:100 @ A1 1:200 @ A3
Project No. A1172		Drawing No. E001	Rev. TO