


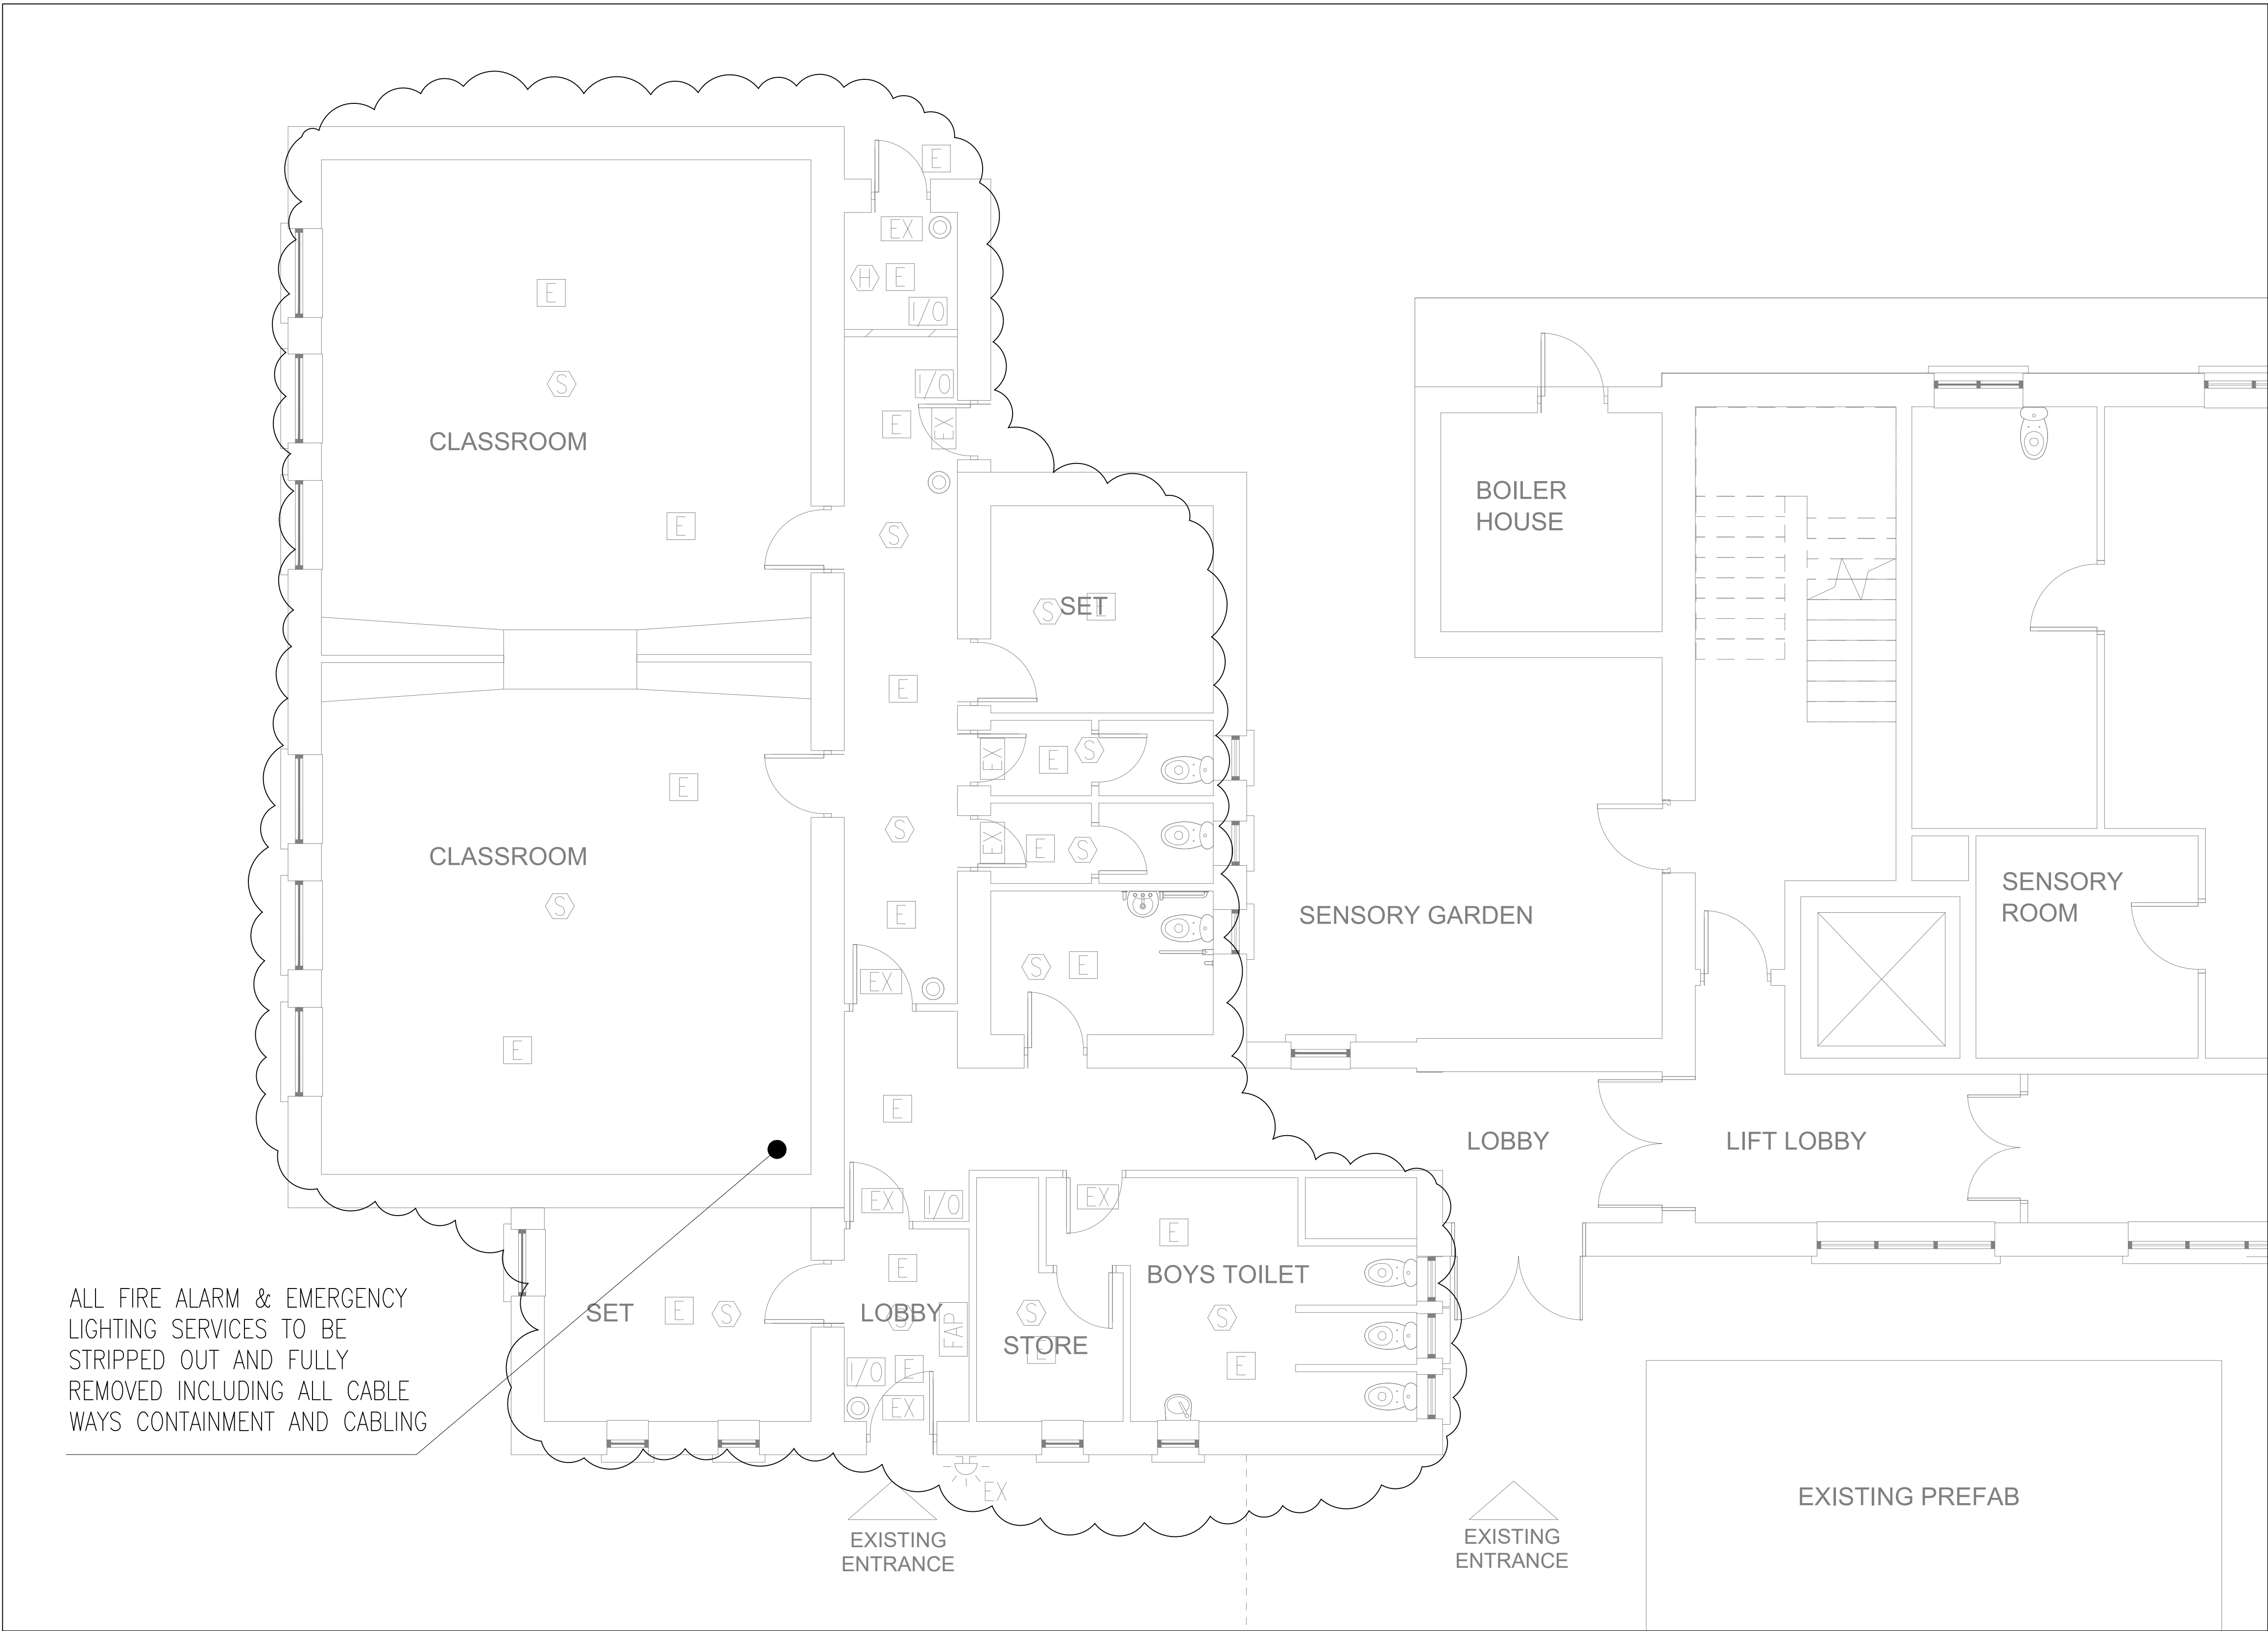

E002 FIRE ALARM & EMERGENCY LIGHTING STRIP OUT
01 SCALE 1:50 @ A1 1:100 @ A3

- GENERAL NOTES
- THIS DRAWING SHALL BE READ IN CONJUNCTION WITH THE SPECIFICATION AND ALL OTHER RELEVANT DRAWINGS.
 - THIS DRAWING MUST NOT BE SCALED FOR INSTALLATION PURPOSES. WORK TO FIGURED AND SITE OBTAINED DIMENSION ONLY.
 - THE ELECTRICAL SERVICES CONTRACTOR IS FULLY RESPONSIBLE FOR ALL ON-SITE CO-ORDINATION OF HIS AND ALL OTHER SERVICES.
- LEGEND OF SYMBOLS

	EXTERIOR EMERGENCY LIGHT
	EXIT SIGN
	DIRECTIONAL EXIT SIGN
	EMERGENCY TWINSLOT
	EMERGENCY HALO
	EMERGENCY BULKHEAD
	SMOKE DETECTOR IN VOID WITH INDICATOR
	FIRE DOOR HOLDER
	FIRE ALARM SOUNDER
	FIRE ALARM SOUNDER / STROBE
	EXTERNAL FIRE ALARM SOUNDER/STROBE
	BREAK GLASS UNIT
	FIRE ALARM PANEL
	FIRE ALARM REPEATER PANEL
	INPUT / OUTPUT DEVICE UNIT
	SMOKE DETECTOR
	SMOKE DETECTOR WITH SOUNDER
	SMOKE DETECTOR WITH SOUND BASE / STROBE
	HEAT DETECTOR

TO ISSUE FOR TENDER	19.08.26	CR
Revisions	Date	Checked
 COLMAN REYNOLDS ASSOCIATES Building Services Engineers and Project Managers Unit 9 Southern Cross Business Park, Ballyallan Rd, Bray, Co Wick. [t] +353-1-2768700 [f] +353-1-6865522 [e] info@cra.ie		
Project COLLOONEY NS, SLIGO		
Drawing Title EXISTING FIRE ALARM & EMERGENCY LIGHTING STRIPOUT		
Date 07.07.26	Drawn BB	Checked CR
Scale 1:100 @ A1 1:200 @ A3		
Project No. A1172	Drawing No. E002	Rev. T0